




01 Existing Site Plan 1:250

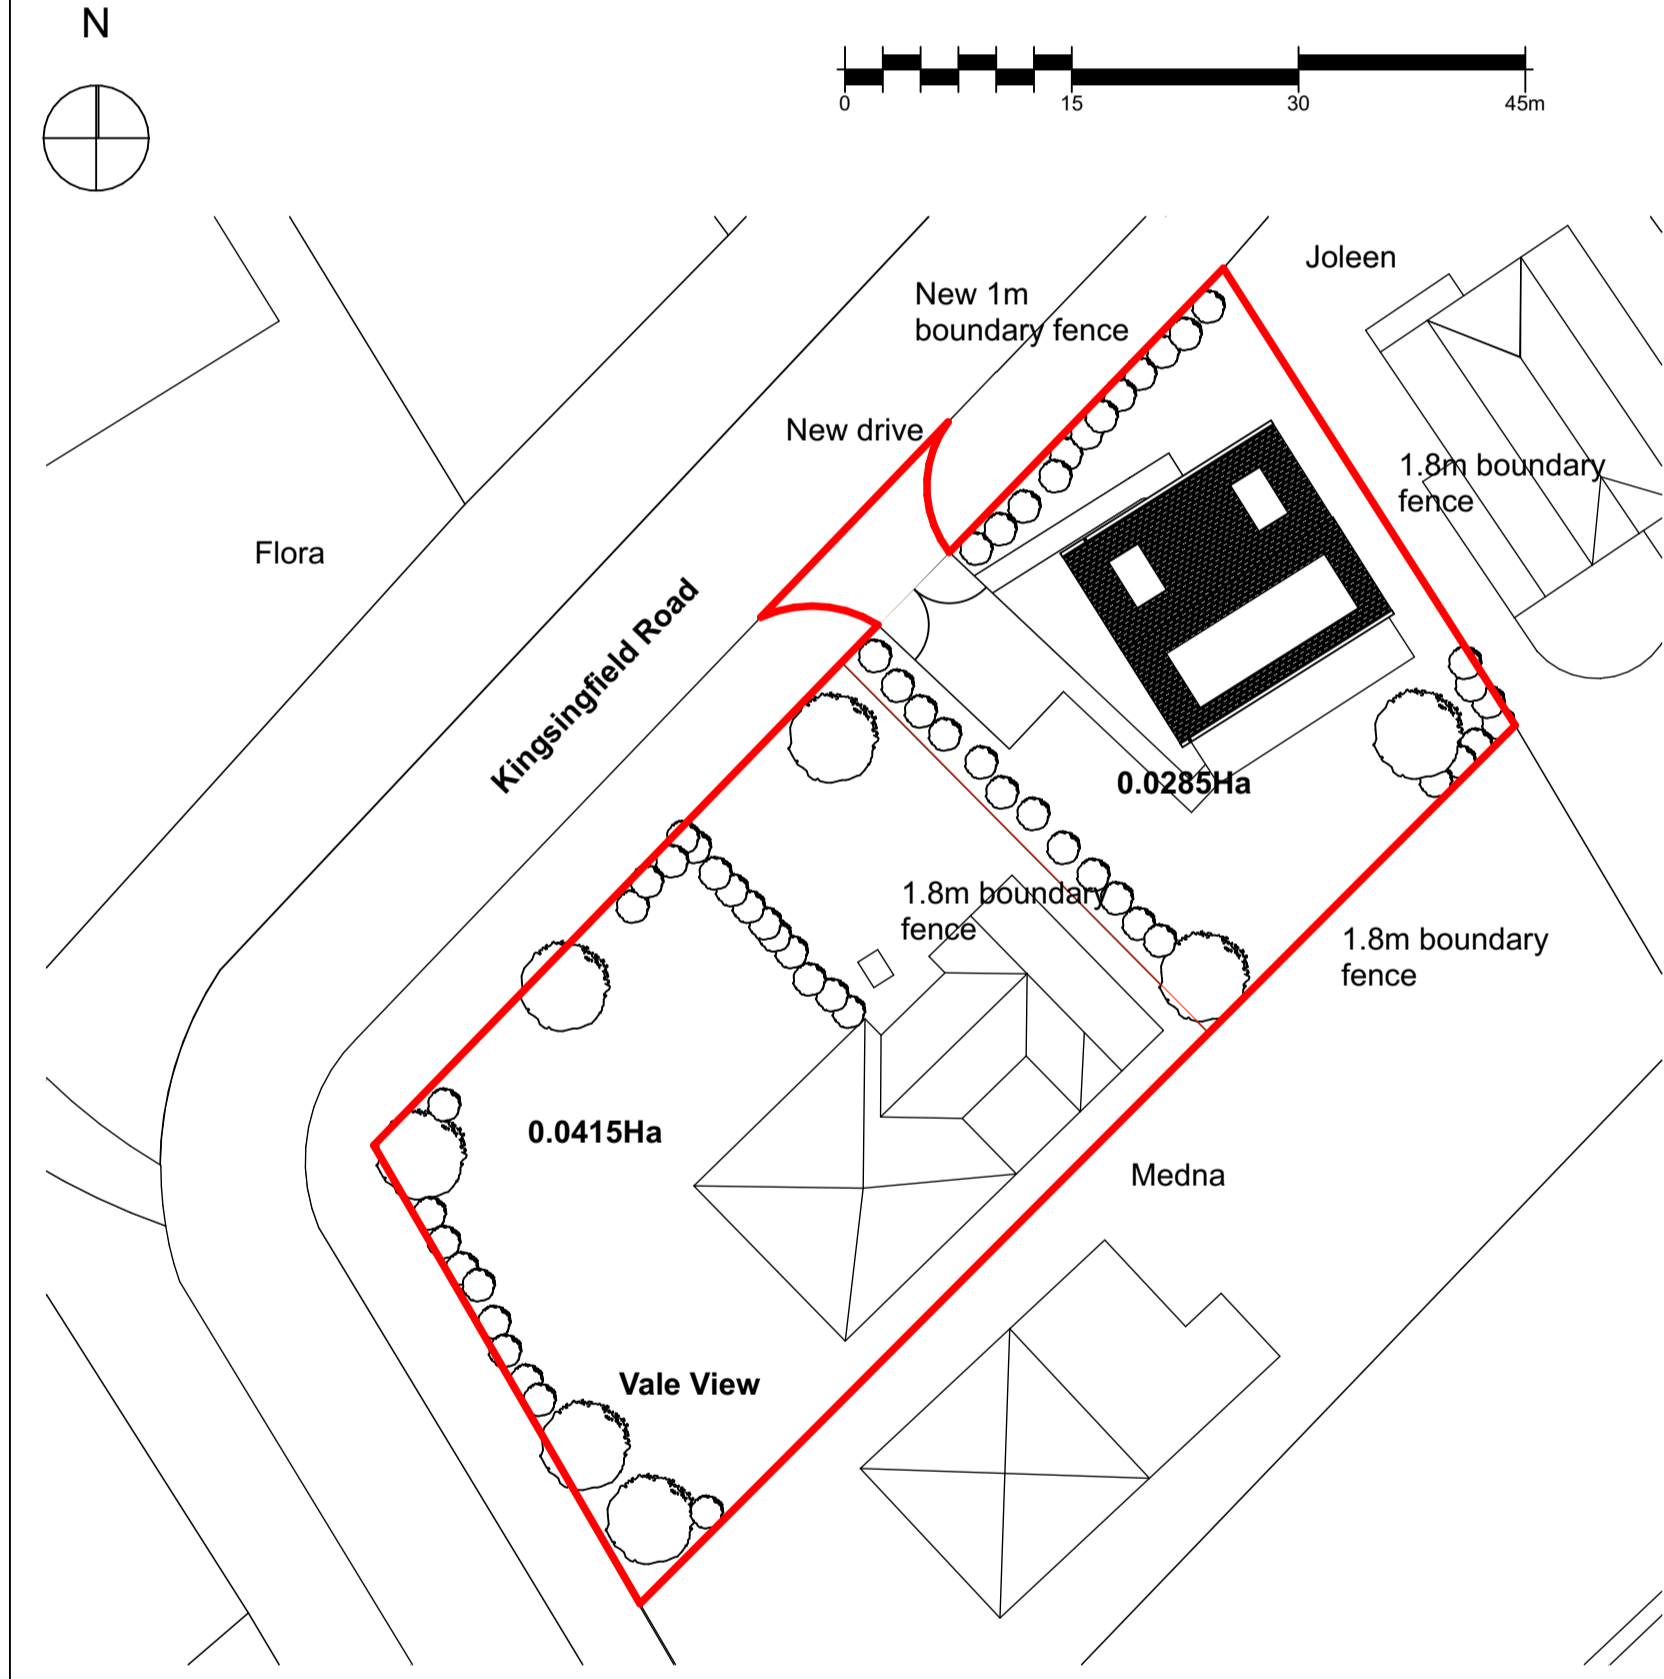


Proposed Site Plan 1:250

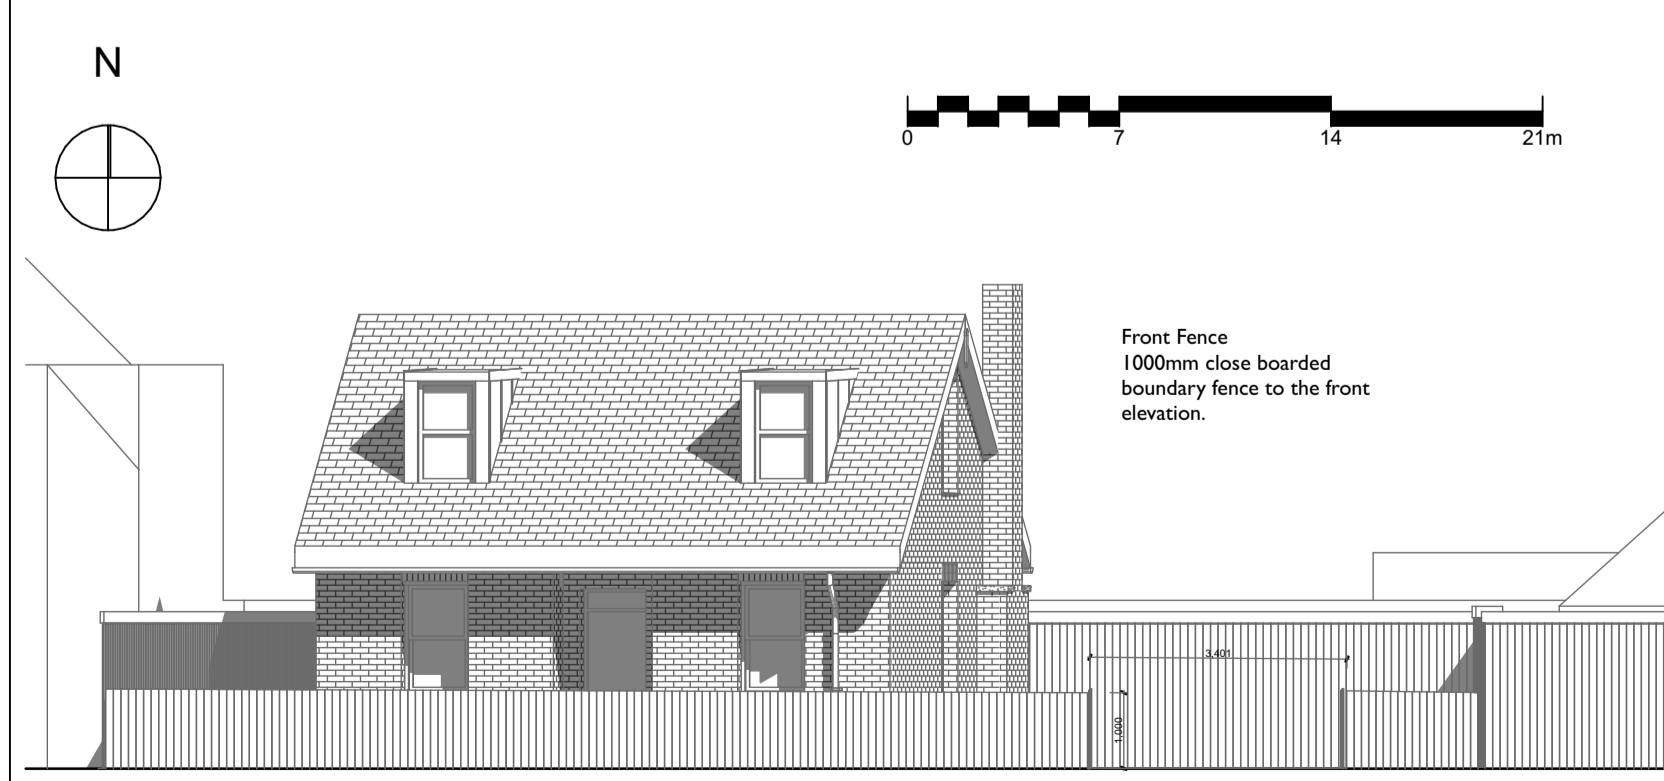


09 Street Elevation showing fence frontage 1:100

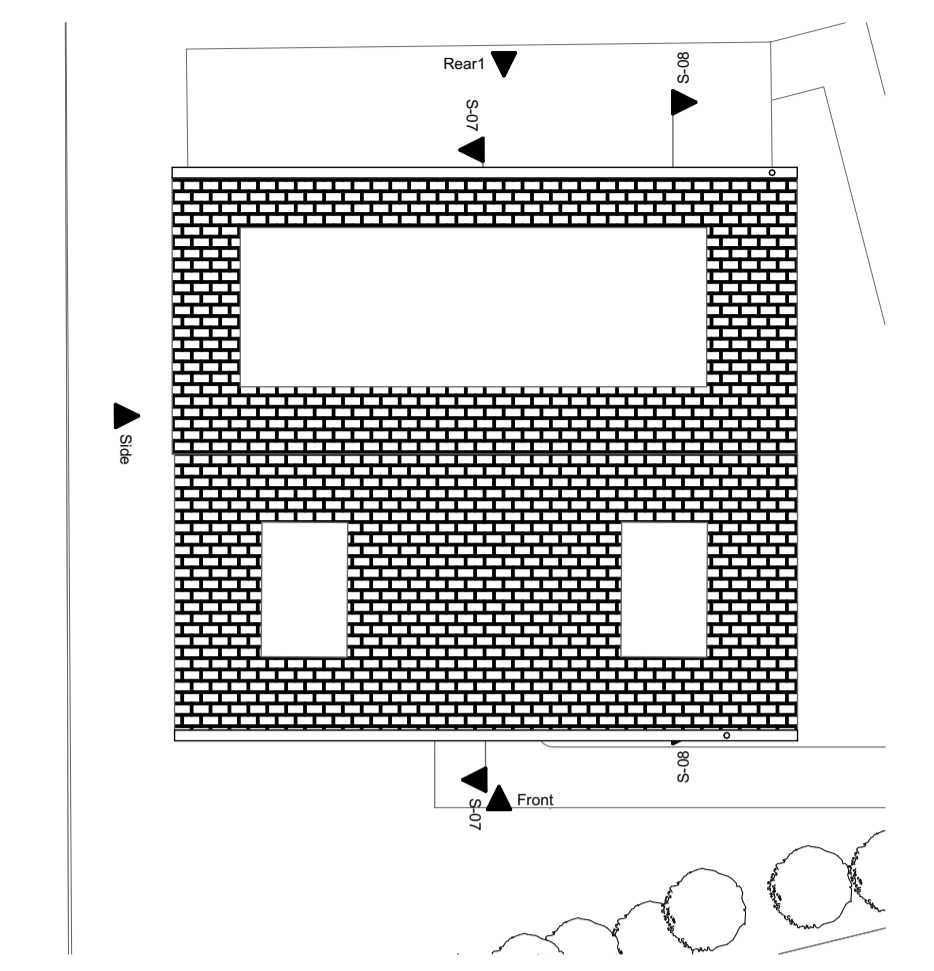


Proposed Roof Plan

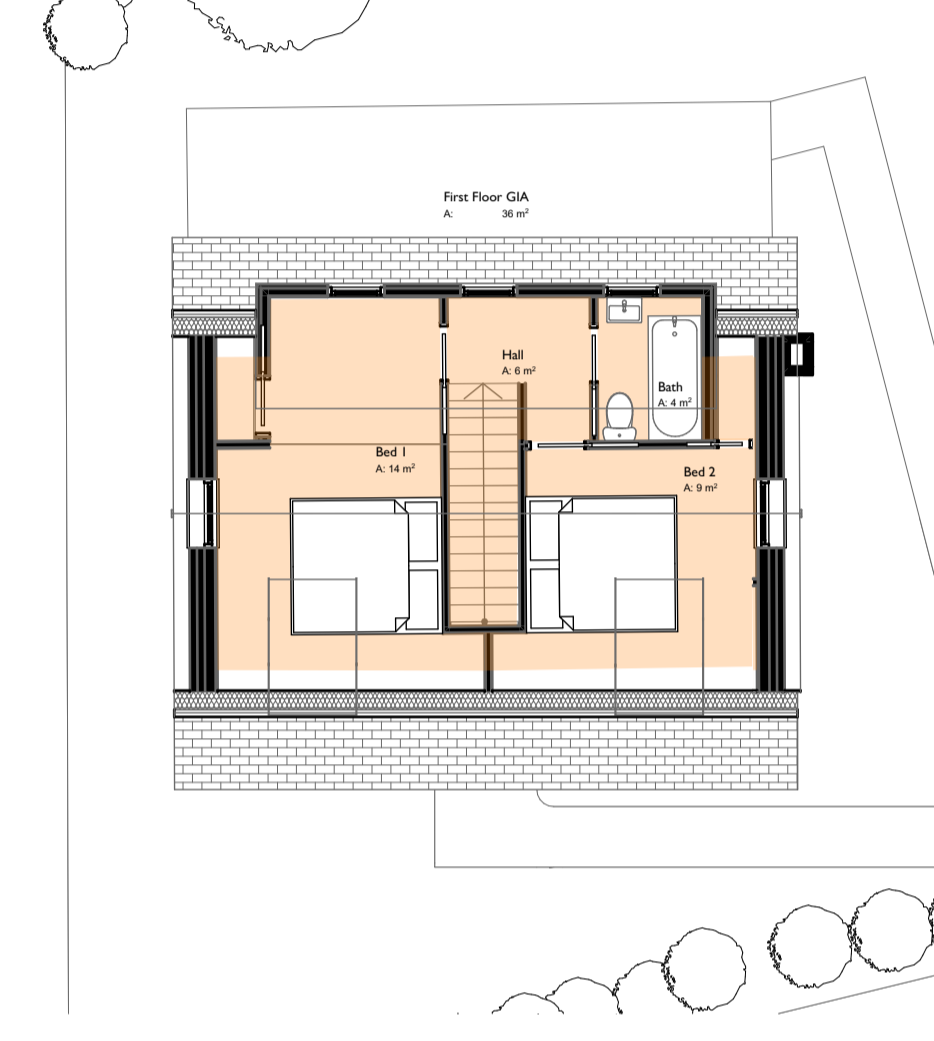

Proposed First Floor

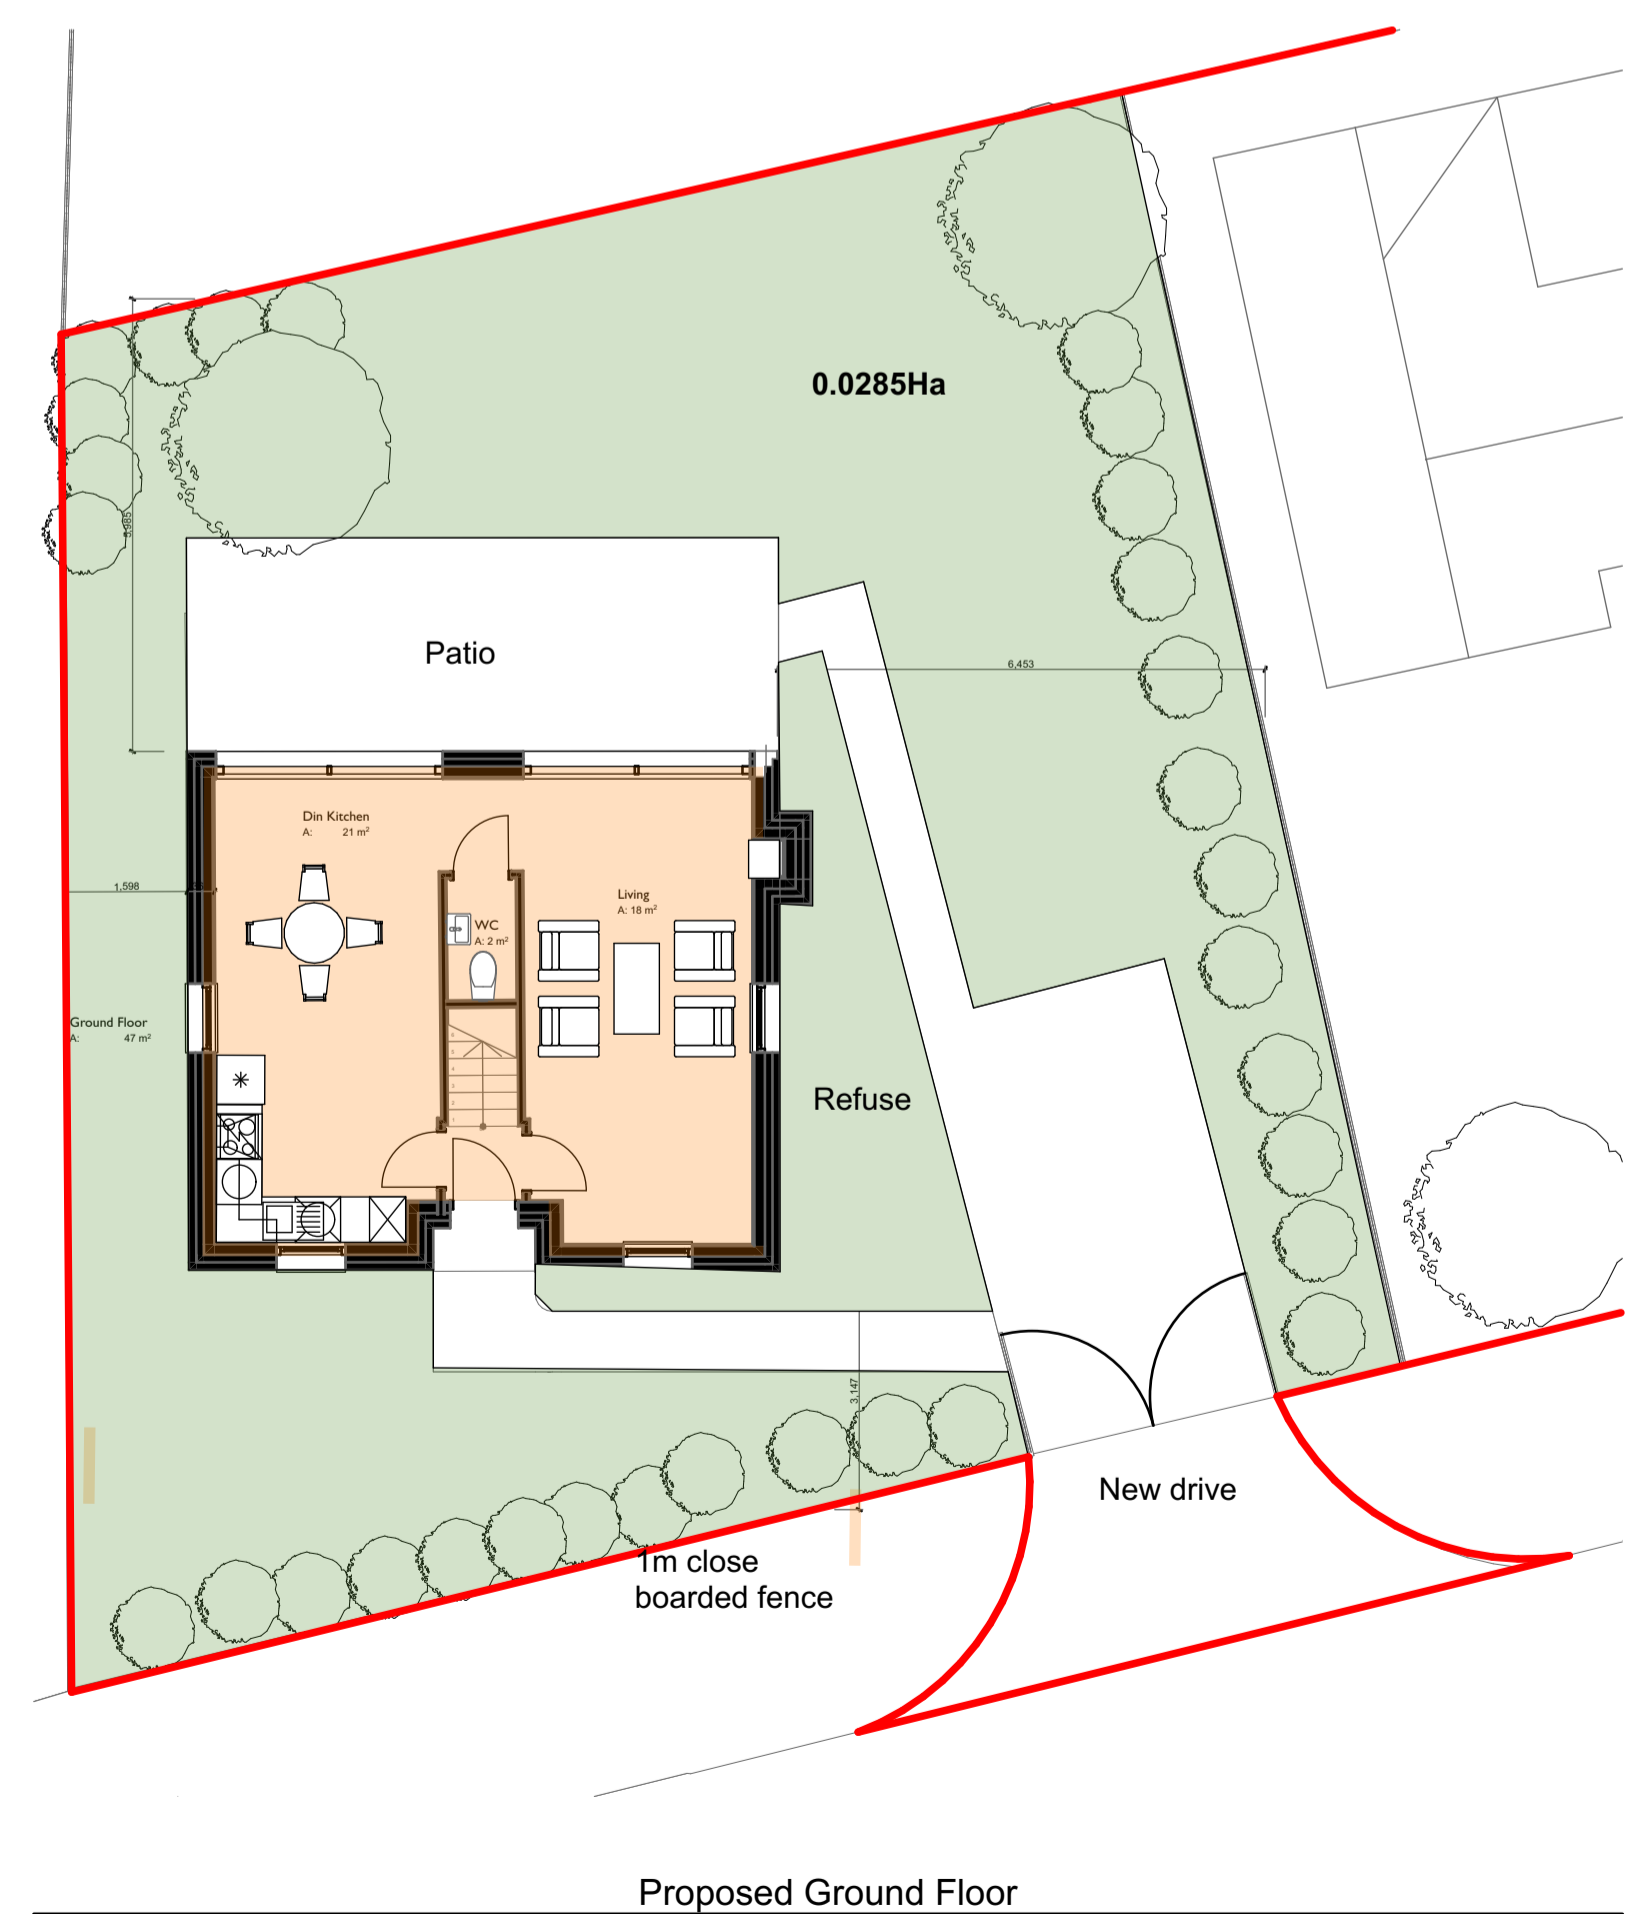


Proposed Ground Floor

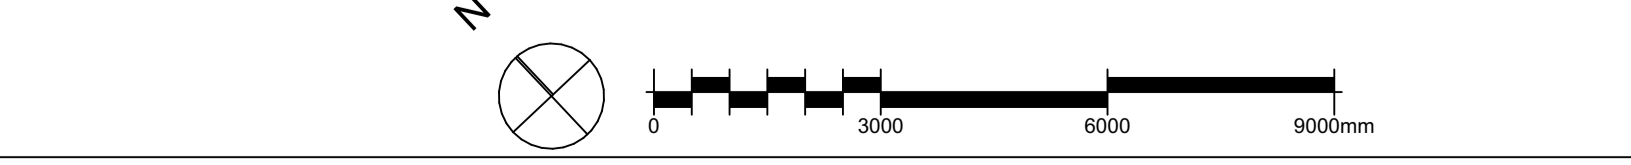

Proposed Materials
Walls Cream brick stock brick.
Roof Eternite slate roof, dark grey fascia.
Windows Dark grey finish.
Doors Dark grey front door
 Dark grey sliding glazed doors.



04 Front Elevation (South East) 1:100

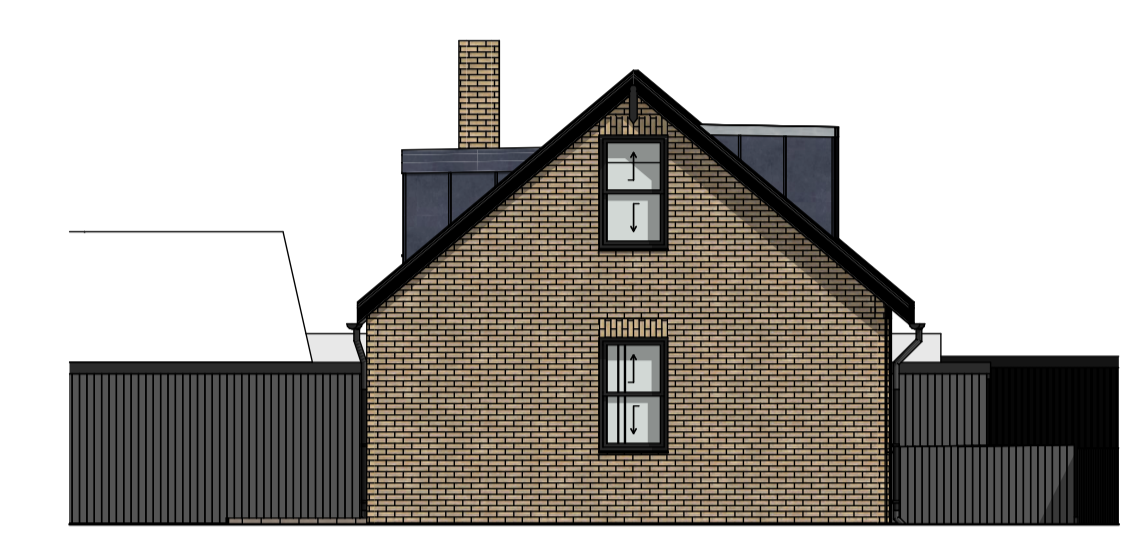


06 Side Elevation (North East) 1:100




07 Side Elevation (South West) 1:100



05 Rear Elevation (North East) 1:100

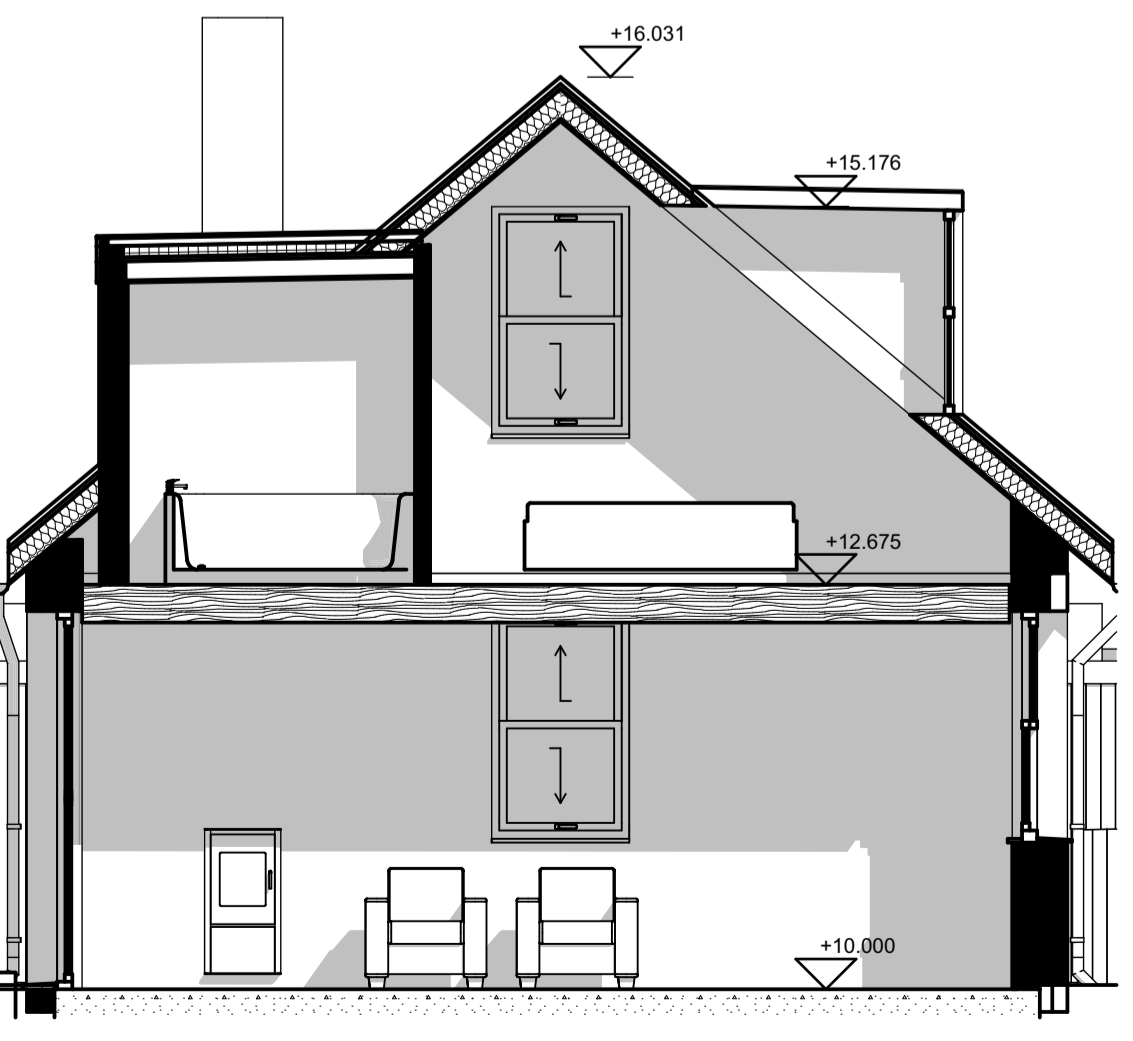

08 Building Section 1:50

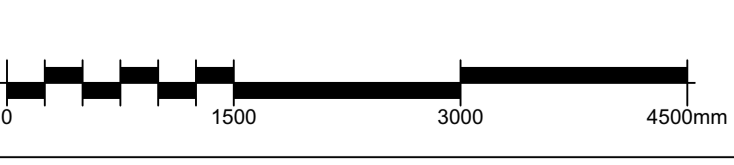

All rights reserved. Richard Elliott Architects asserts its rights under the Copyright, Designs and Patents Act 1988 (Unless otherwise agreed in writing).
 All dimensions shall be checked on site prior to works commencing.
 Any discrepancies shall be reported to Richard Elliott Architects.
 All works to be carried out in accordance with by-laws and regulations of local authorities and statutory undertakers.

Richard Elliott Architects
 36A Ashen Grove Road, Sevenoaks, Kent, TN15 6YE
 t 01959 525243 m 07908 254285

Job Title
Vale View Cottage
 Vale View,
 Kingsingfield Road,
 Kent,
 TN15 6LH

Drawing Title
Proposed Scheme
 Site

Drawing Status
Sketch

Drawn by	Date	Checked by	Date
Elliott	18/04/2024	Elliott	18/04/2024

Scales
 1:250, 1:100, 1:50 @ A1
 Drawing Number
 23131-11
 Revision
 P2

www.elliott-architects.co.uk