





1 - View west down gravel track

2 - View of concrete pad

3 - North East view of Millhall Road

4 - South West view of Millhall road

5 - View East up gravel track

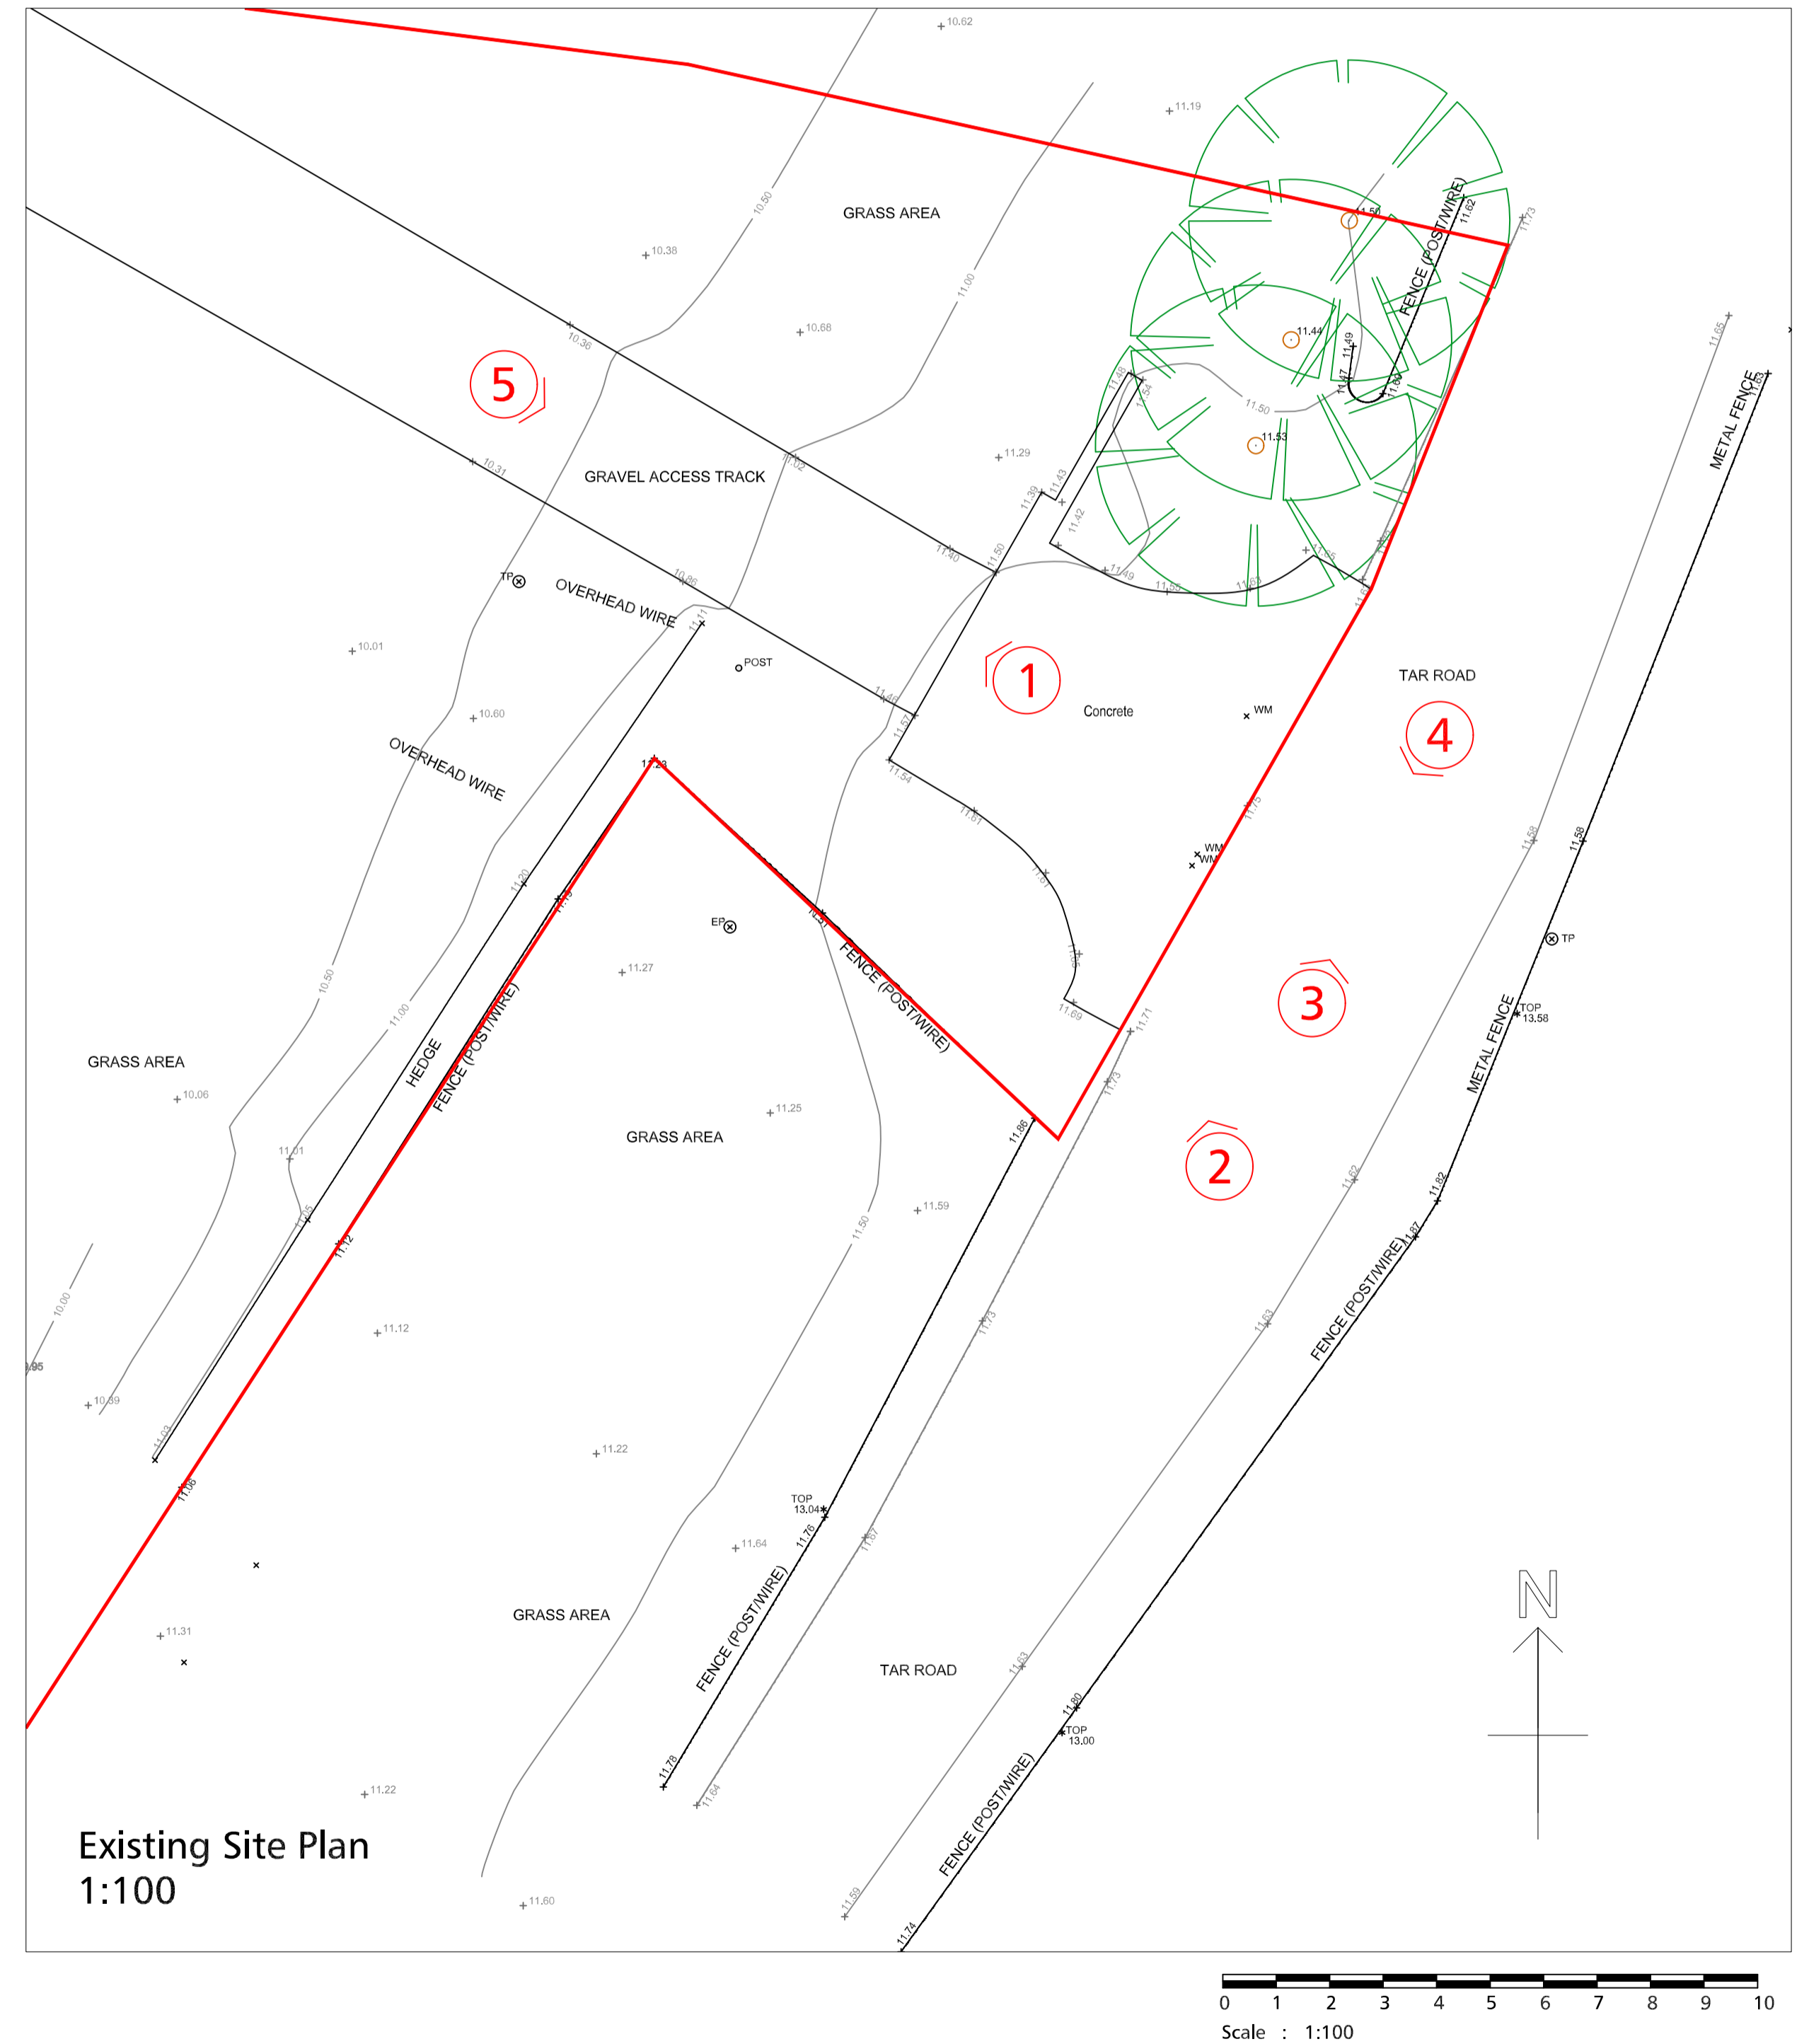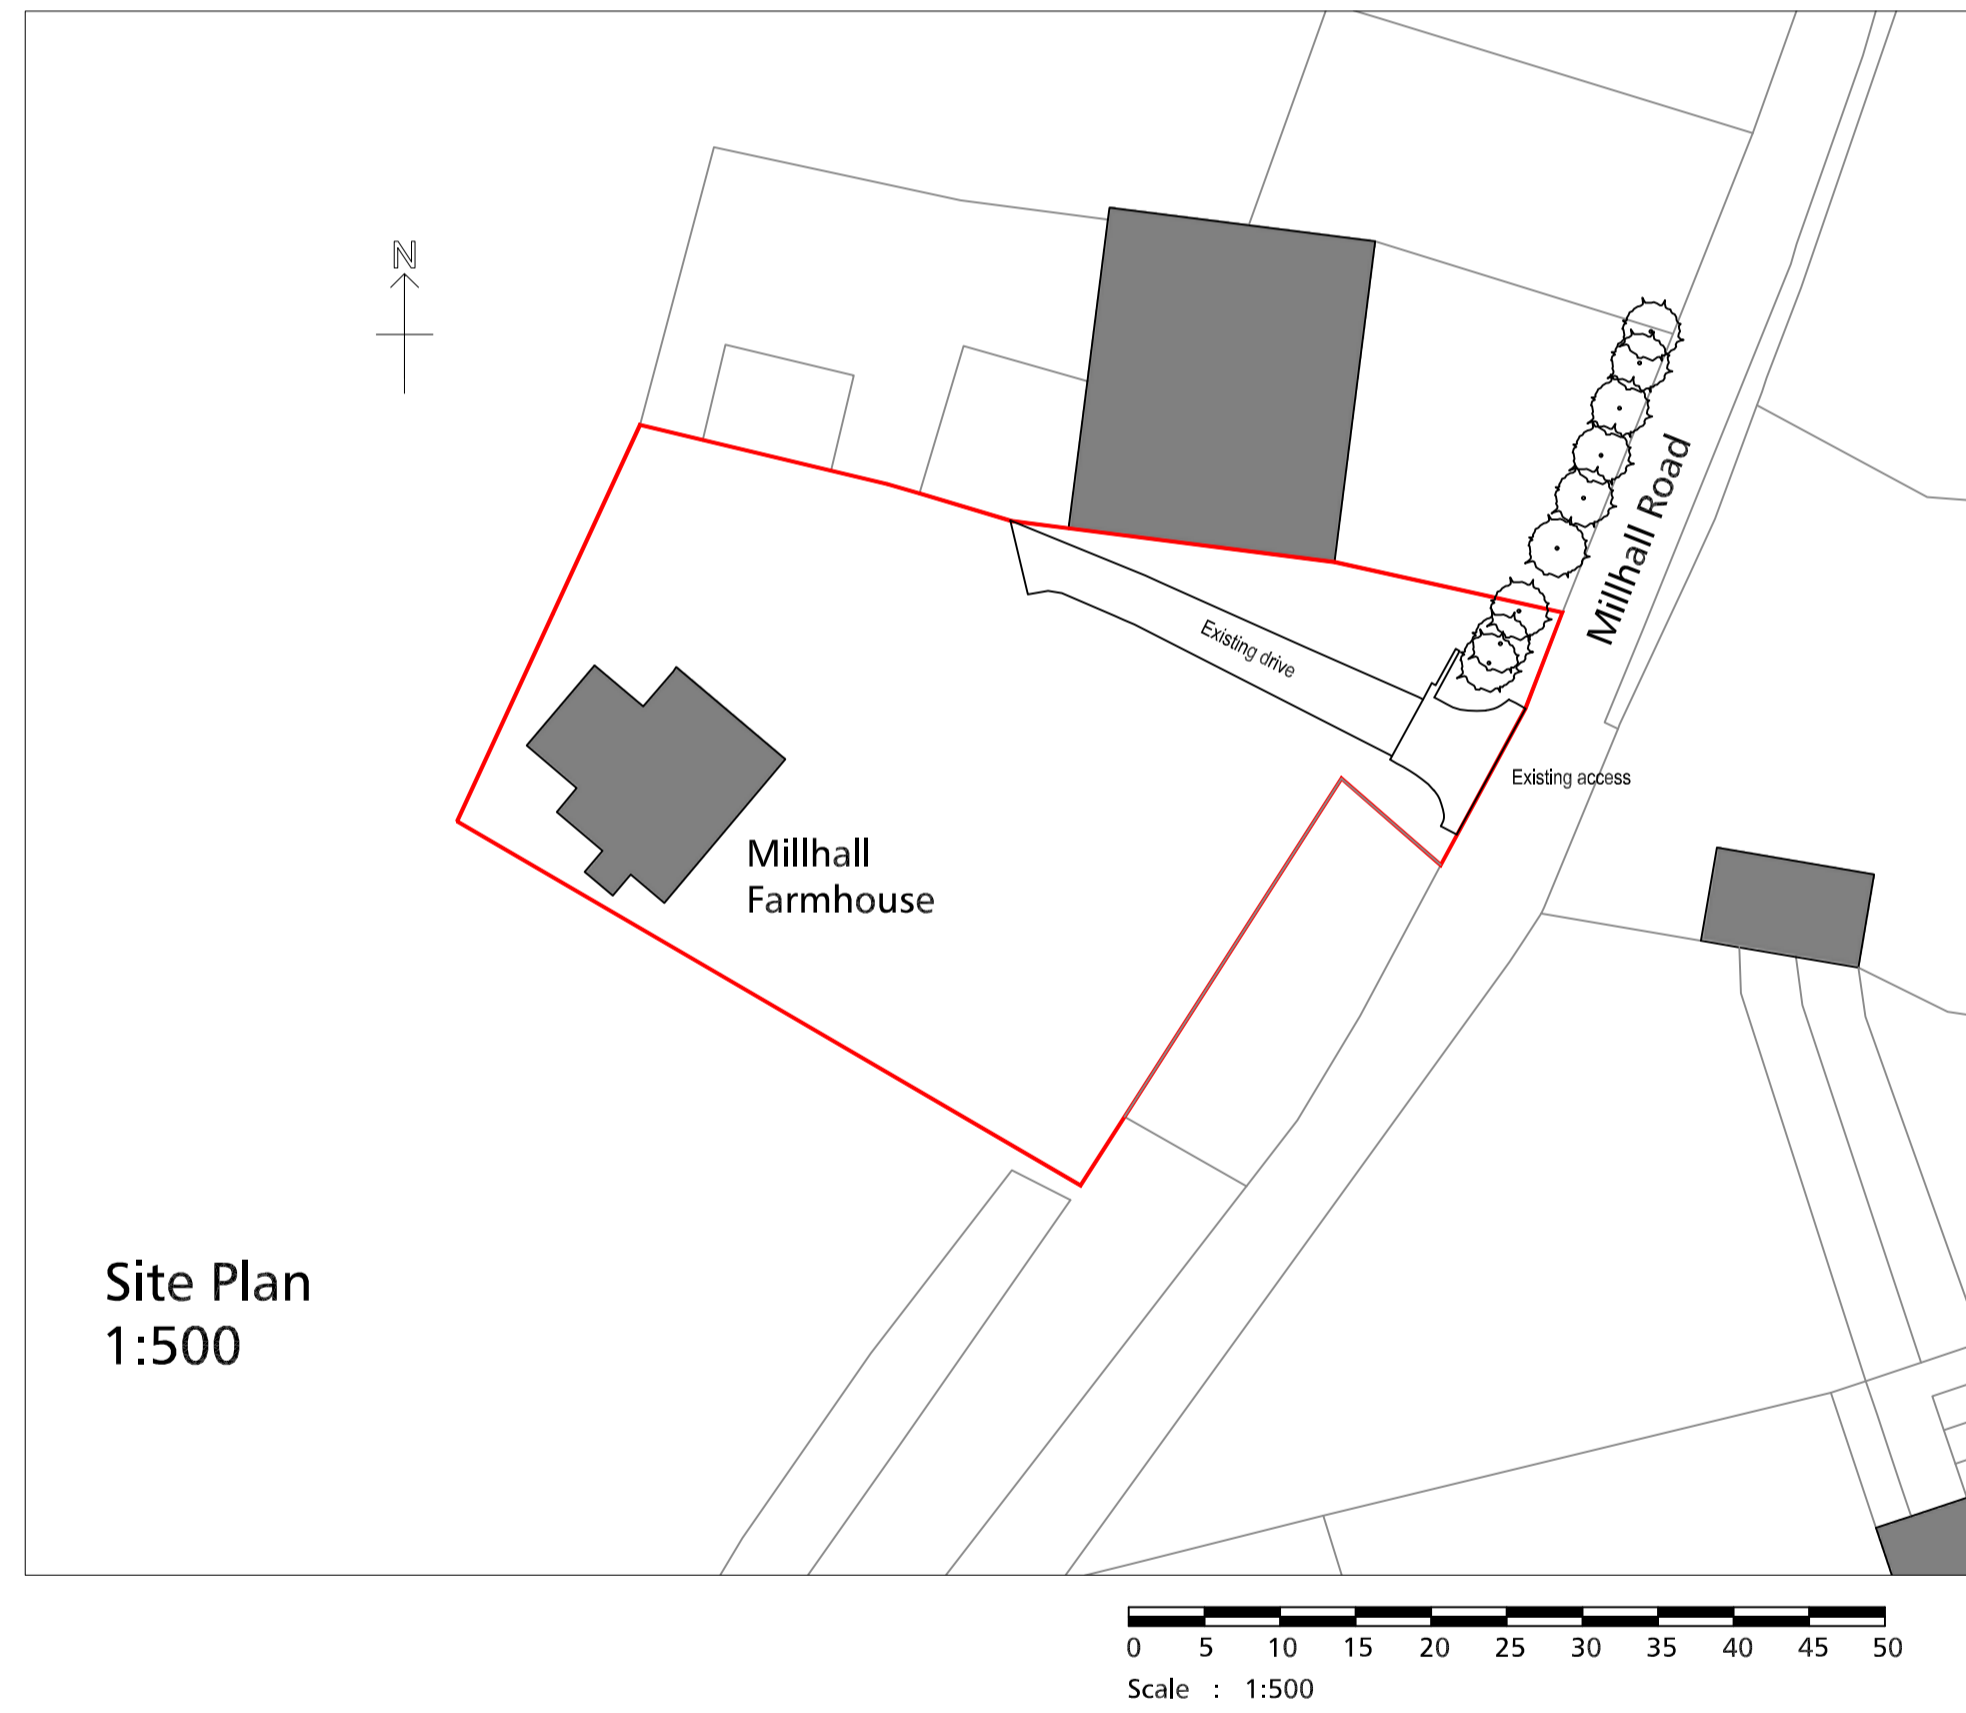

NOTES
 Reproduction by permission of Ordnance Survey on behalf of HMSO. © Crown Copyright (Contract year 20). All rights reserved. License number 100011137.
 TO BE READ IN CONJUNCTION WITH ENGINEER'S DRAWINGS AND ARCHITECTURAL SPECIFICATION
 ALL SIZES TO BE SITE VERIFIED
 IF IN DOUBT, PLEASE ASK
 THIS DRAWING IS COPYRIGHT
 DO NOT SCALE FOR CONSTRUCTION PURPOSES

HEALTH AND SAFETY NOTES:
 SIGNIFICANT RESIDUAL HAZARDS
 Asbestos
 Health Hazards
 Structural Instability
 Ground Conditions
 Contamination
 Buried and Overhead Services
 Underground Structures
 Adjacent Activities
 Site Restrictions
 Other (Specify):

PRESENT	DESCRIPTION	ACTIONS / NOTES:
<input type="checkbox"/>		
<input type="checkbox"/>		
<input type="checkbox"/>		
<input type="checkbox"/>		
<input type="checkbox"/>		

REVISIONS	DATE	BY	DETAILS
REV A	16.04.24	SS	Site photos added

CLIENT
 Mr and Mrs Coppell
 PROJECT
 New Entrance Gate & Walls
 Millhall Farmhouse
 Stirling
 PURPOSE
 Planning

DRAWING TITLE
 Site Plan
 as Existing

SCALE
 Varies

JOB NO.
 5703

DWG. NO.
 E01

REVISION
 B

DENHOLM PARTNERSHIP ARCHITECTS
 www.denholmpartnership.co.uk T:01764 670899