
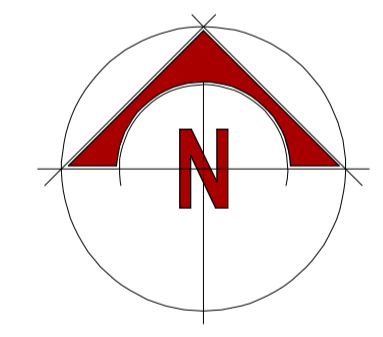


© This drawing and design are copyright.
 Do not scale from this drawing. Use only figured dimensions. If in doubt, ask.
 All dimensions are to be checked on site.
 Any discrepancies should be reported immediately to the Architect.

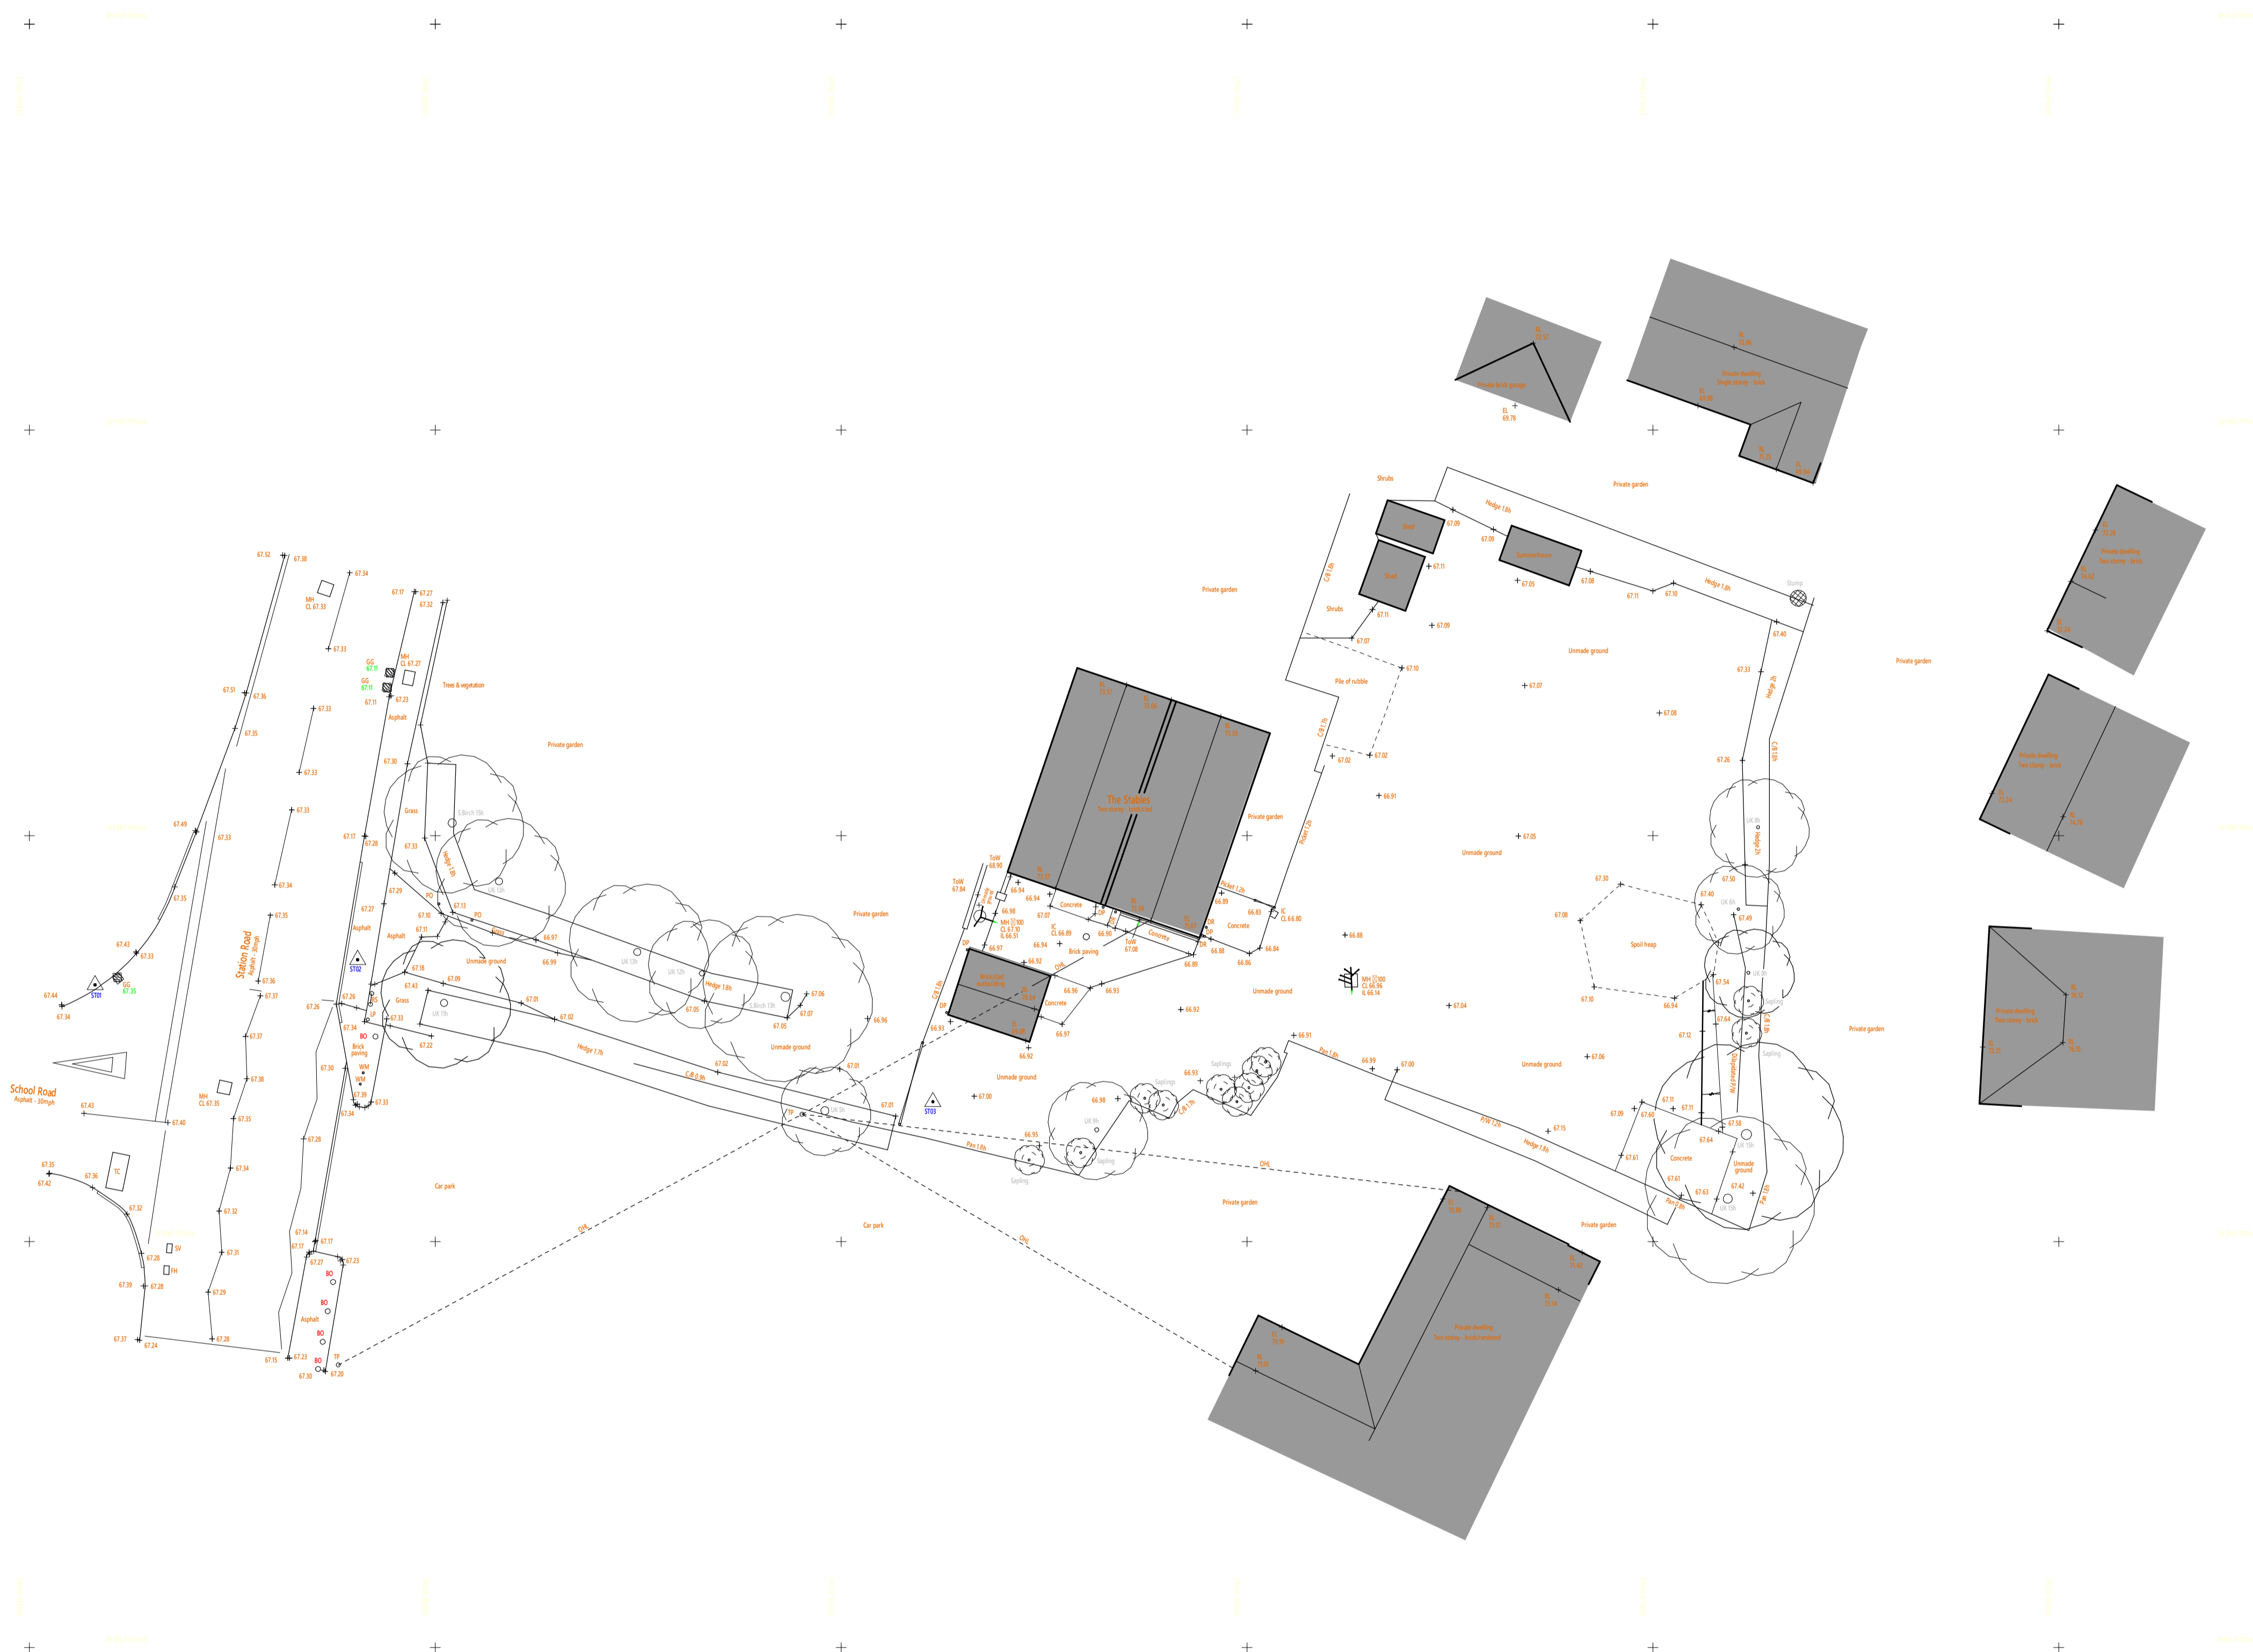

DATE	REV.	DESCRIPTION	DRAWN

**PatrickAllen&Associates
Architects**
 architects@patrickallen.org.uk
 www.patrickallen.org.uk
 +44 (0)1473 820660

2 Grange Business Centre
 Tommy Flowers Drive
 Grange Farm
 Kesgrave, Ipswich
 Suffolk, IP5 2BY

Project
**Proposed new dwelling at: Land adj. The Stables,
 Station Road, Elmswell, BSE IP30 9HA**

Client
Mr & Mrs Sylvester

Drawing Title
**Site Plan
 As Existing**

Drawing Status
Planning

Scale	Paper Size	Date	Drawn
1:200	A1	Feb 2024	AC

Drawing Number
4514-01A