
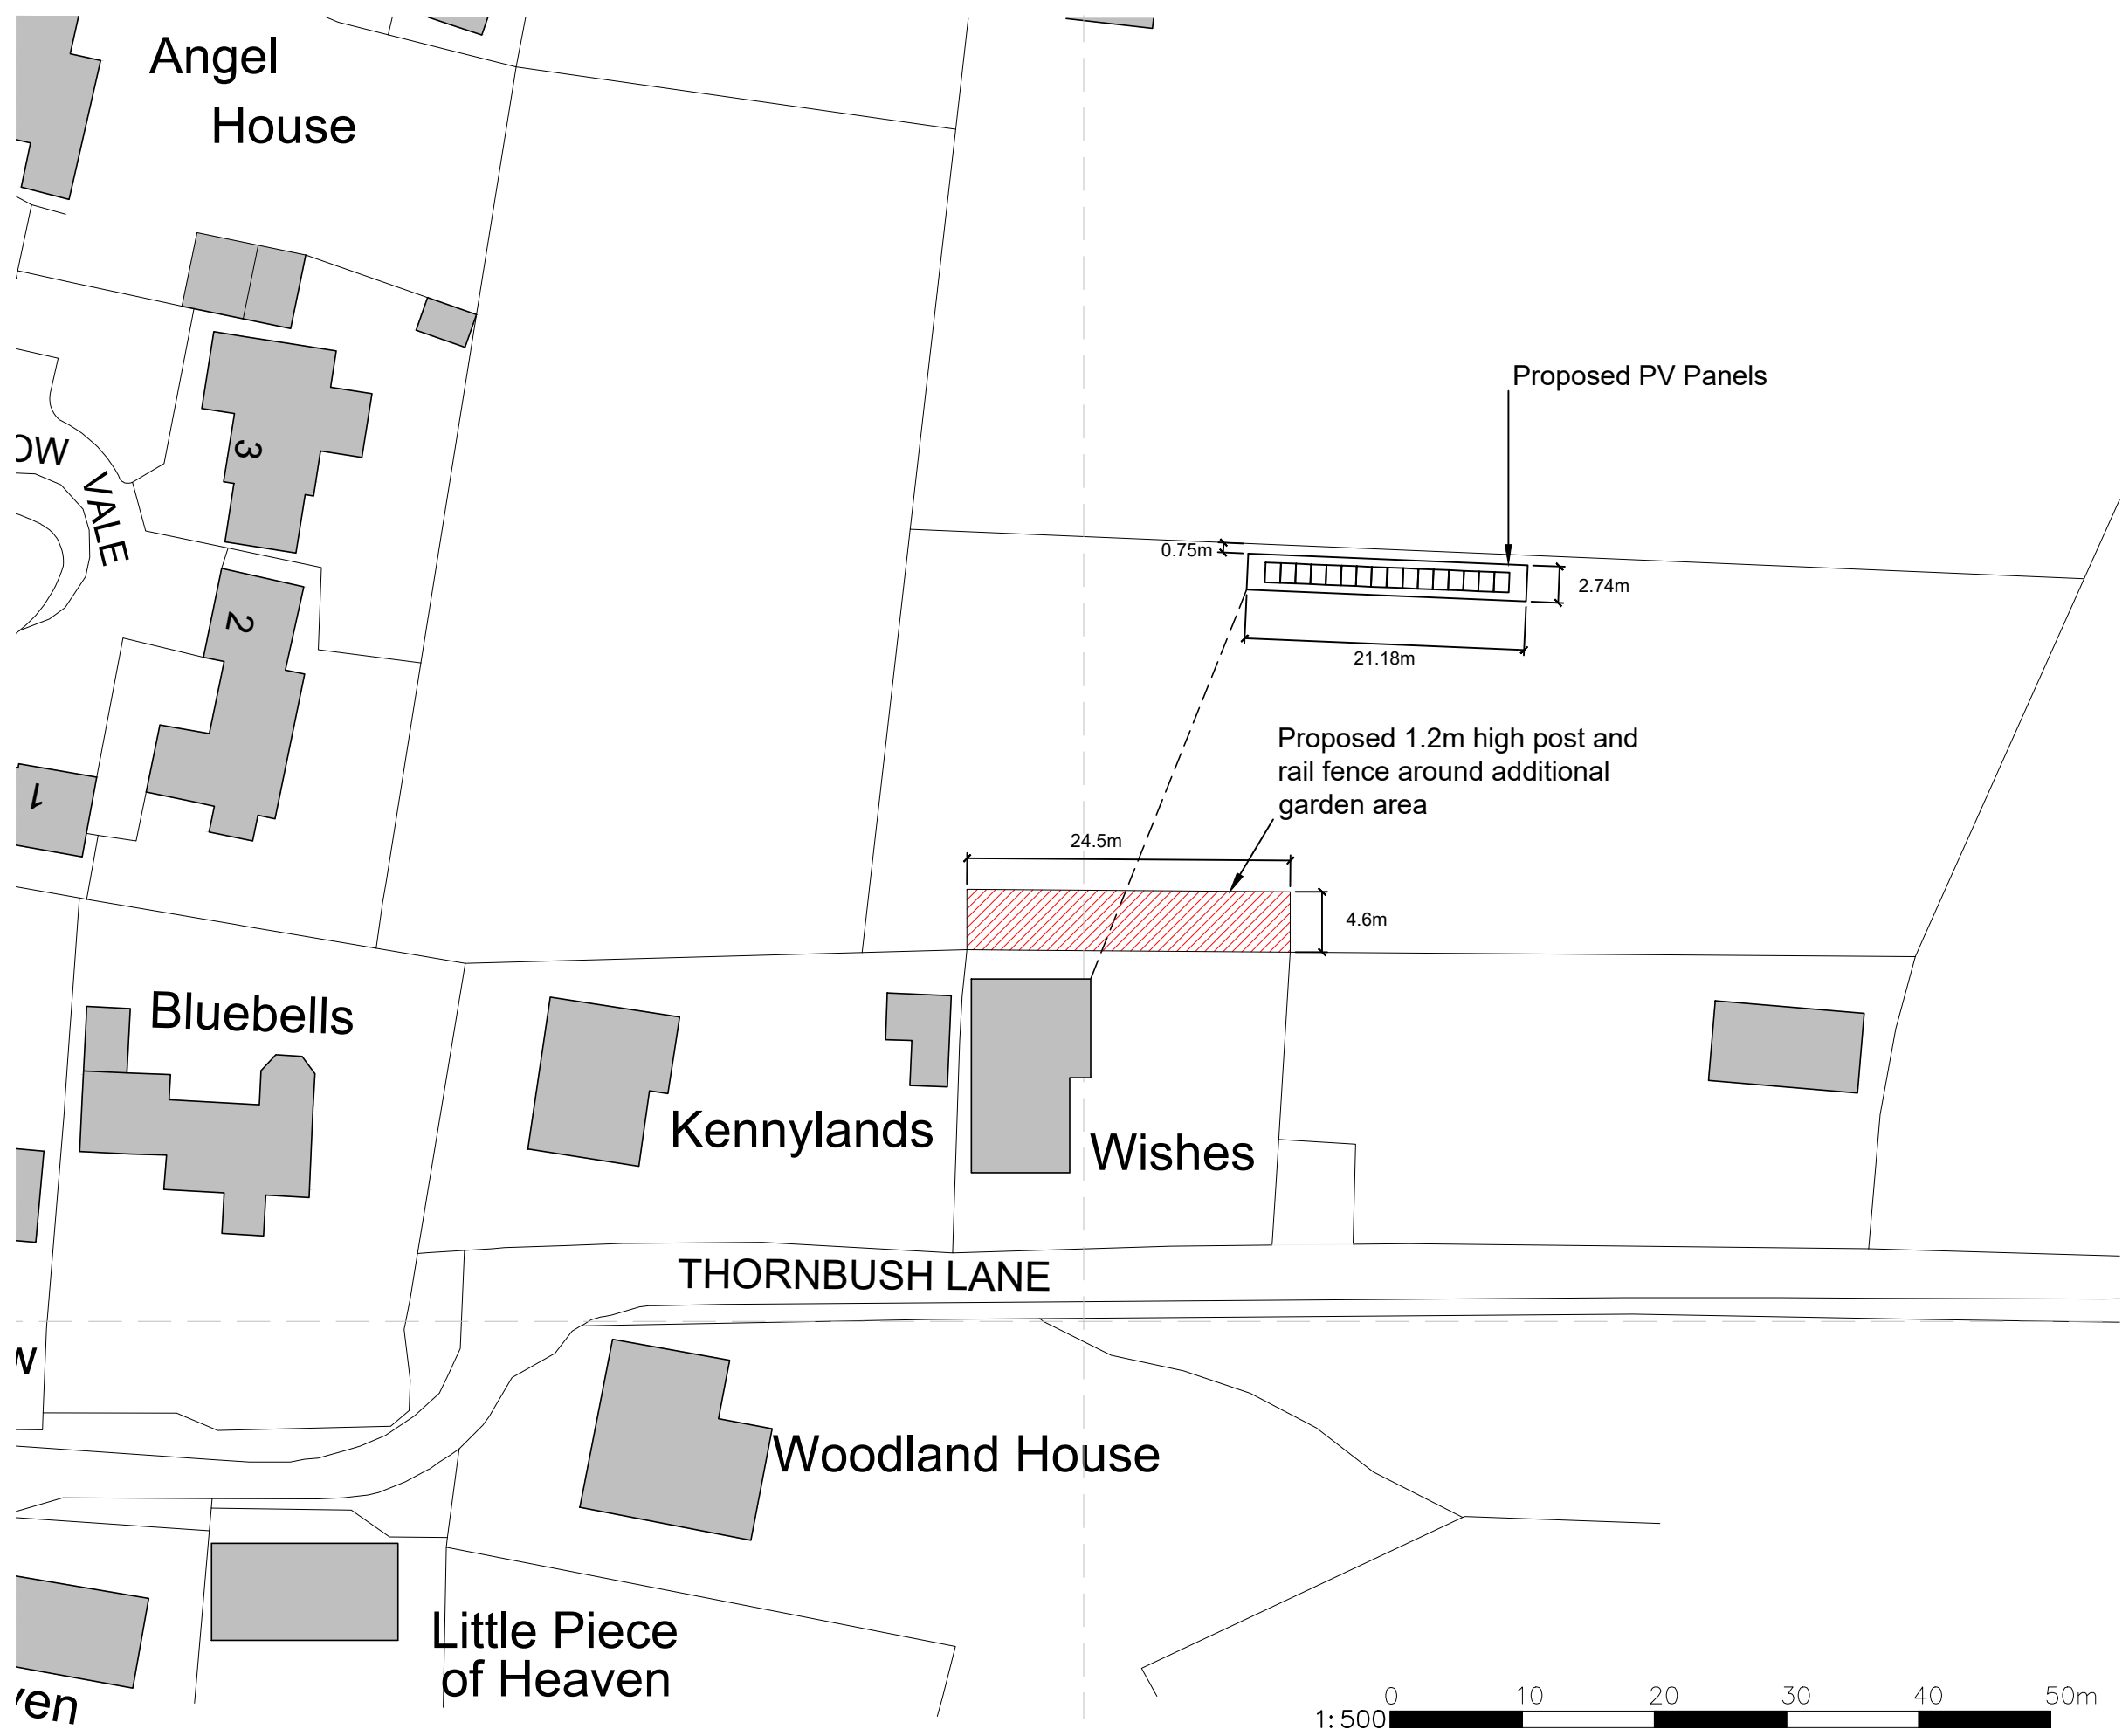


© This drawing and design are copyright.  
 Do not scale from this drawing. Use only figured dimensions. If in doubt, ask.  
 All dimensions are to be checked on site.  
 Any discrepancies should be reported immediately to the Architect.

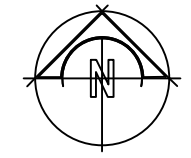

- KEY**
- Proposed change of use into additional residential garden area for 'Wishes'
  - Proposed route of cabling to dwelling

| DATE     | REV | DESCRIPTION                  | DRAWN |
|----------|-----|------------------------------|-------|
| 18.04.24 | D   | Amended to planning comments | JK    |
| 16.04.24 | C   | Amended to client comments   | JK    |
| 03.04.24 | B   | Amended to client comments   | JK    |
| 21.02.24 | A   | Amended to client comments   | JK    |

**PatrickAllen&Associates Architects**  
 architects@patrickallen.org.uk  
 www.patrickallen.org.uk  
 +44 (0)1473 620660  
 2 Grange Business Centre  
 Tommy Flowers Drive  
 Grange Farm  
 Kesgrave, Ipswich  
 Suffolk, IP5 2BY

Project  
 Proposed solar panels at:  
 Land off Thornbush Lane, Stonham Aspal,  
 Stowmarket, IP14 5DN

Client  
 Ricky & Jo Chadwick

Drawing Title  
 Site Plan as Proposed

Drawing Status  
 Planning

| Scale | Paper Size | Date     | Drawn |
|-------|------------|----------|-------|
| 1:500 | A3         | Feb 2024 | JK    |

| Drawing Number | Drawing Rev |
|----------------|-------------|
| <b>4521-03</b> | <b>D</b>    |

