



NORTH (HIND STREET) ELEVATION

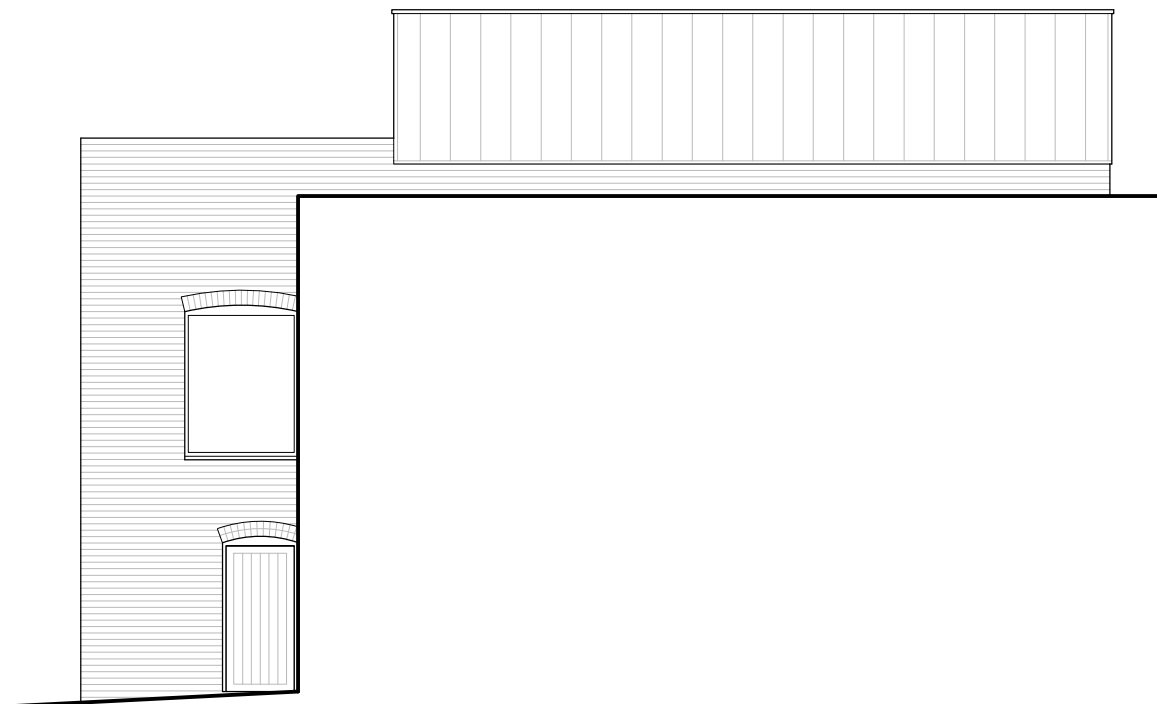

WEST ELEVATION

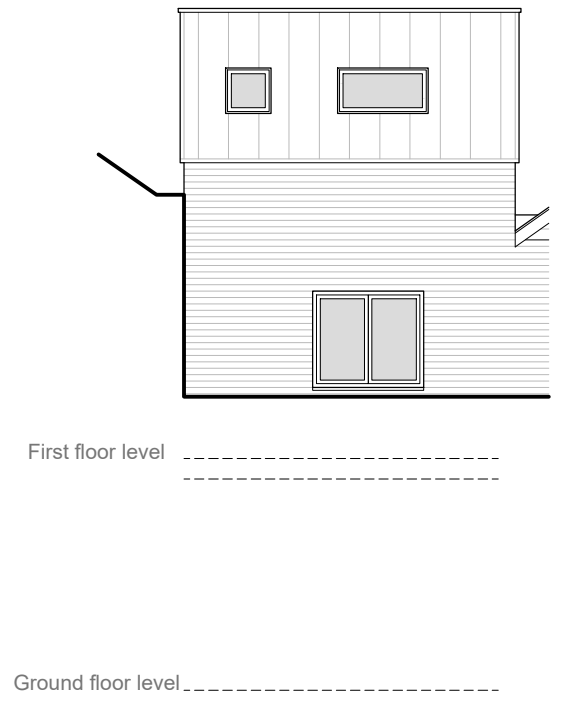

SOUTH (REAR) ELEVATION

MATERIALS SCHEDULE


Roof - New flat roof area to be single ply membrane with powder coated perimeter trim

Walls - Existing brick wall to be repaired and extended using facing brick to match existing. New second floor extension to be metal standing seam.

Windows - New and replacement windows and door/window to retail unit to be powder coated aluminium.

Doors - New apartment entrance door and bike store door to be painted timber

Drawing status **PLANNING**

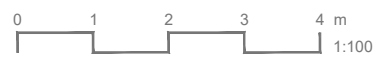

Dimensions must NOT be scaled from this drawing for construction purposes, refer to written dimensions only. All dimensions should be checked on site. Discrepancies on the drawing should be referred to the Architect prior to commencement of any works on site. COPYRIGHT ©

Revision	Date	Description
A	02.04.2024	Scale bar amended

PROJECT

Conversion and extension

The Gallery
Hind Street
Ottery St Mary
EX11 1BW

DRAWING

Proposed elevations

Scale 1:100 @A3
Date February 2024
Dwg No. 2326-23 **Rev** A

