


GENERAL NOTES:

- 1) Do not scale from this drawing except for planning purposes
- 2) All dimensions to be checked on site by the contractor
- 3) Report all omissions and/or errors to NDM Architects
- 4) All dimensions in millimetres unless otherwise stated
- 5) If in doubt contact administrator for clarification
- 6) All drawings are copyright of NDM Architects

LEGEND

- - - Proposed Demolitions
- Existing Walls
- Proposed Walls

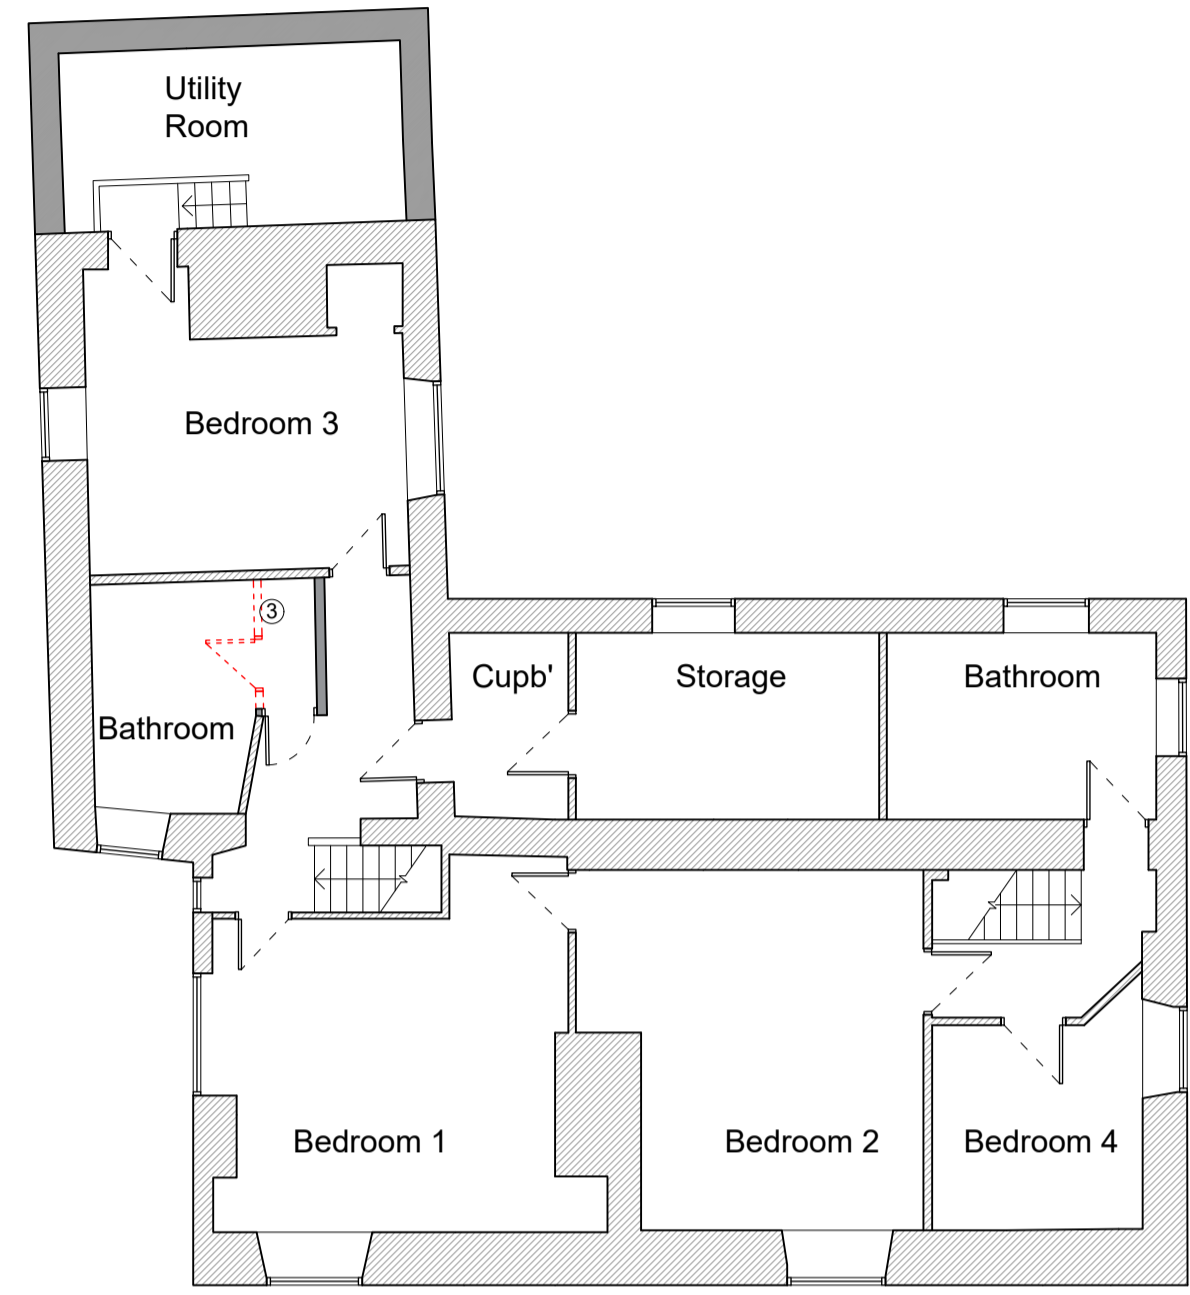

First Floor Plan

Scale 1:100



North Elevation
Scale 1:100




East Elevation
Scale 1:100



South Elevation
Scale 1:100




West Elevation
Scale 1:100

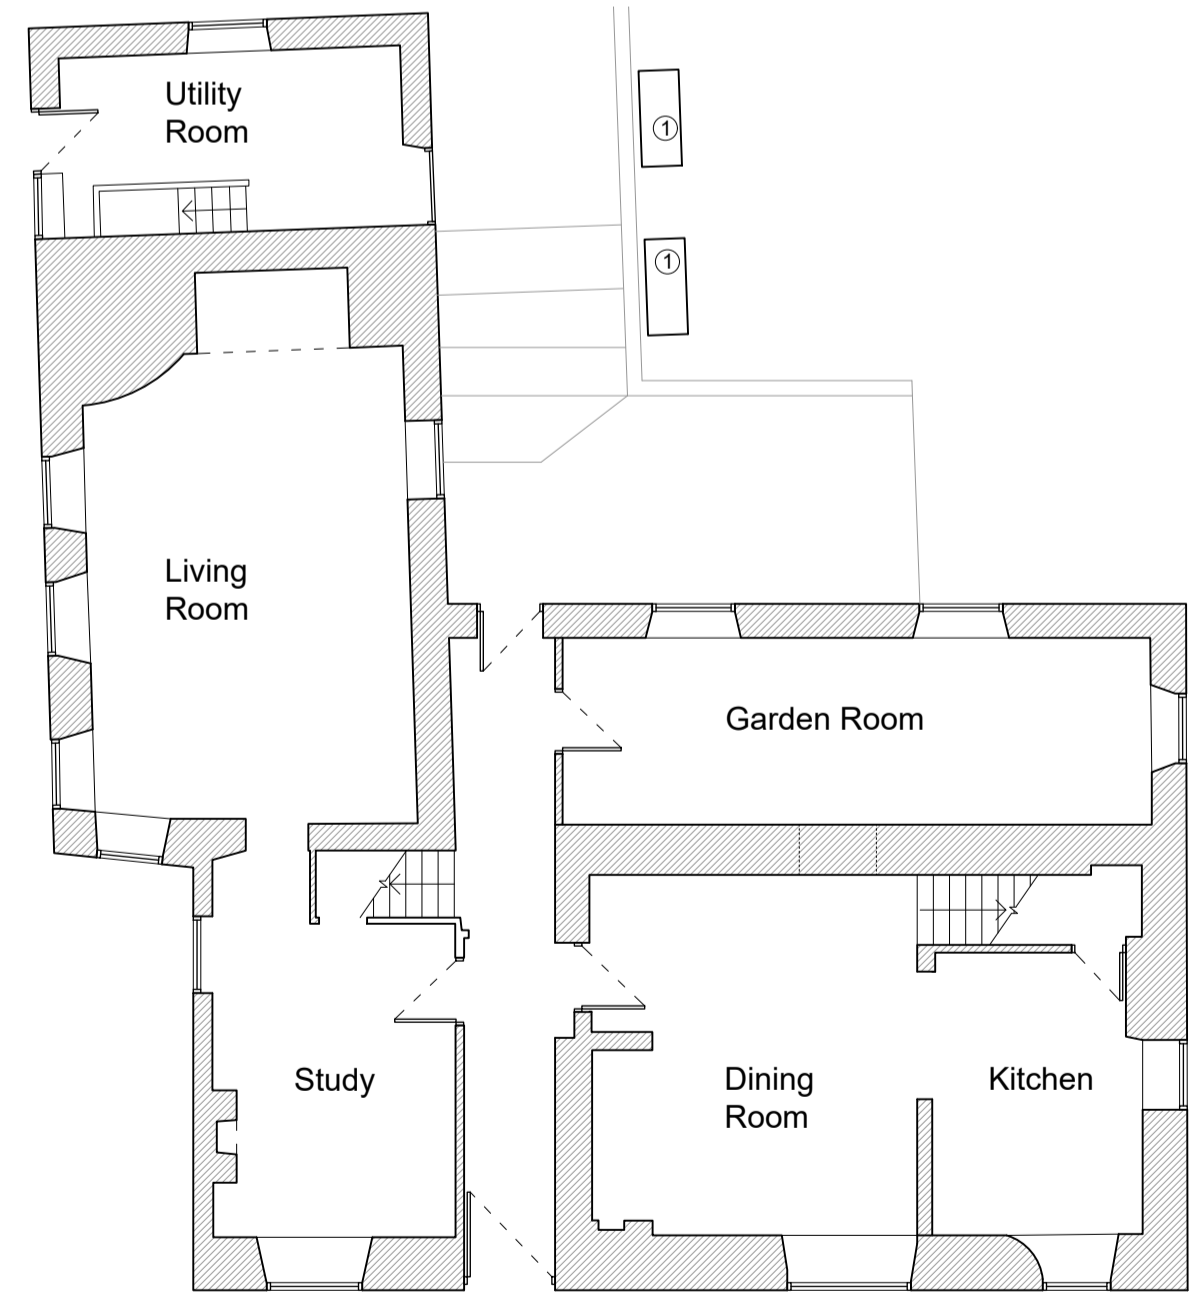


Ground Floor Plan

Scale 1:100

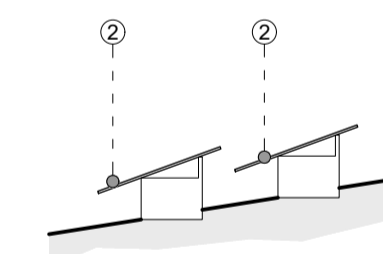

Photovoltaic Panels Side Elevation
Scale 1:100

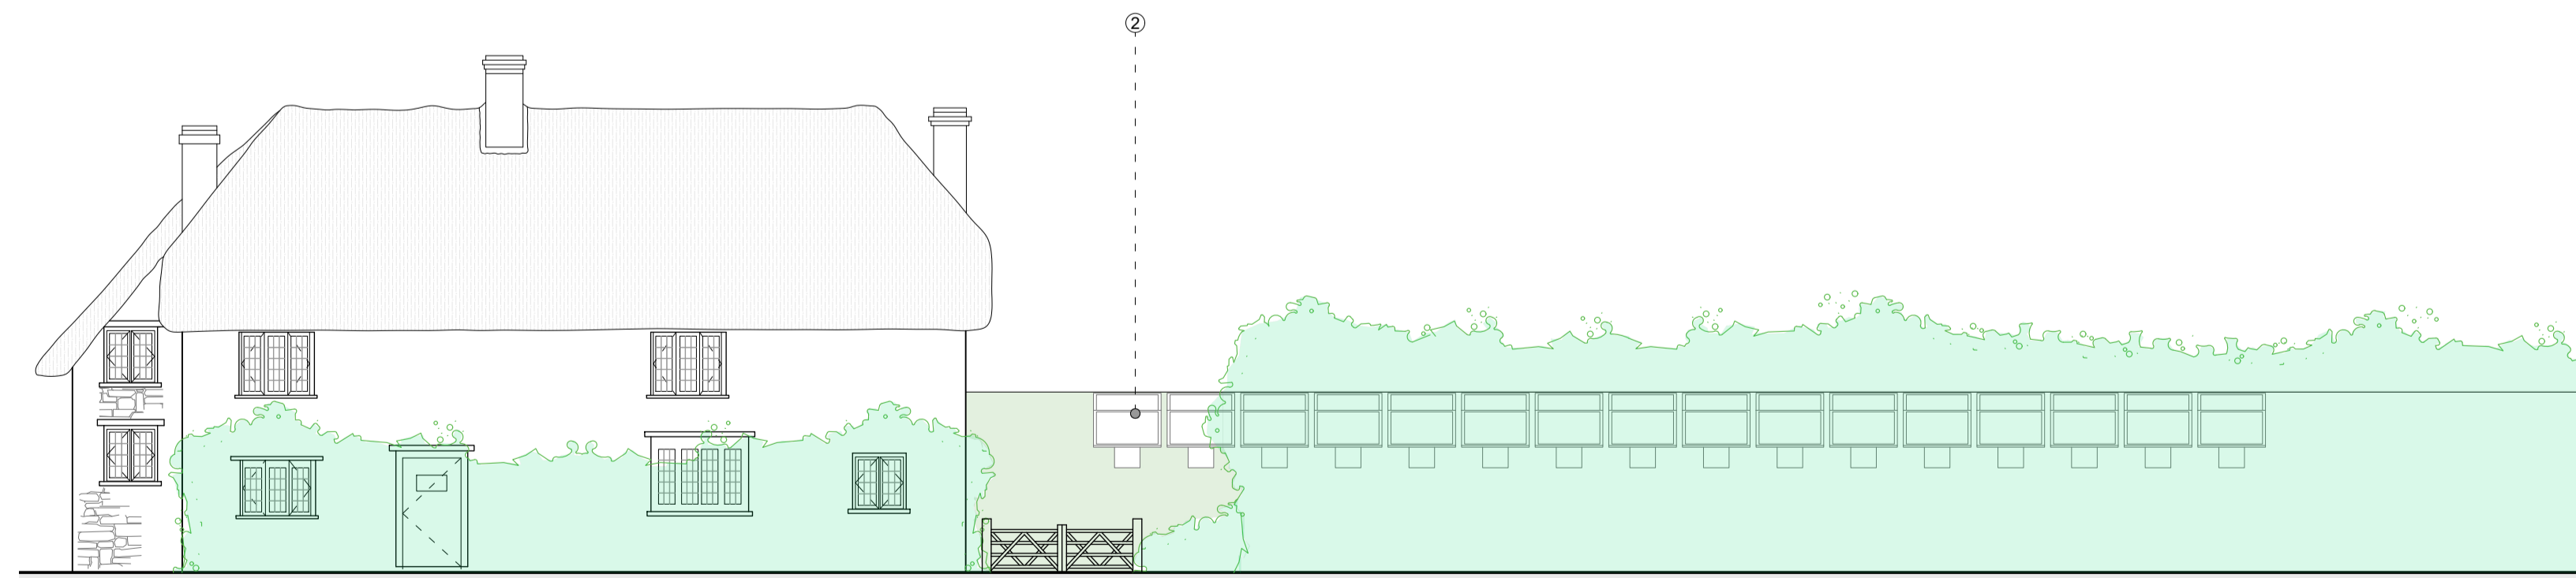

Chapel Street Elevation (South Elevation)
Scale 1:100

Schedule of Works	
Location	Proposed Renovation
① External - "Courtyard"	2 no. Air source heat pumps installed in front of existing low level wall
② External - Garden	32 no. new photovoltaic panels
③ First Floor - Bathroom	Existing stud wall repositioned to provide improved usability of existing bathroom

MATERIALS

REV	DATE	DESCRIPTION
A	28/03/24	First floor bathroom layout revised

JOB TITLE

New Photovoltaic and Internal Alterations
Southcombe Farm, Chapel Street, Axmouth, EX12 4AN

DRAWING TITLE

Proposed Elevations and Plans

First issued	03/04/24
Scale	1:100 @ A2
Job code	24-015
Status	PL
Drawing number	P200
Revision	A
Drawn by:	TW
Checked by:	-

