


First Floor Plan

Scale 1:100

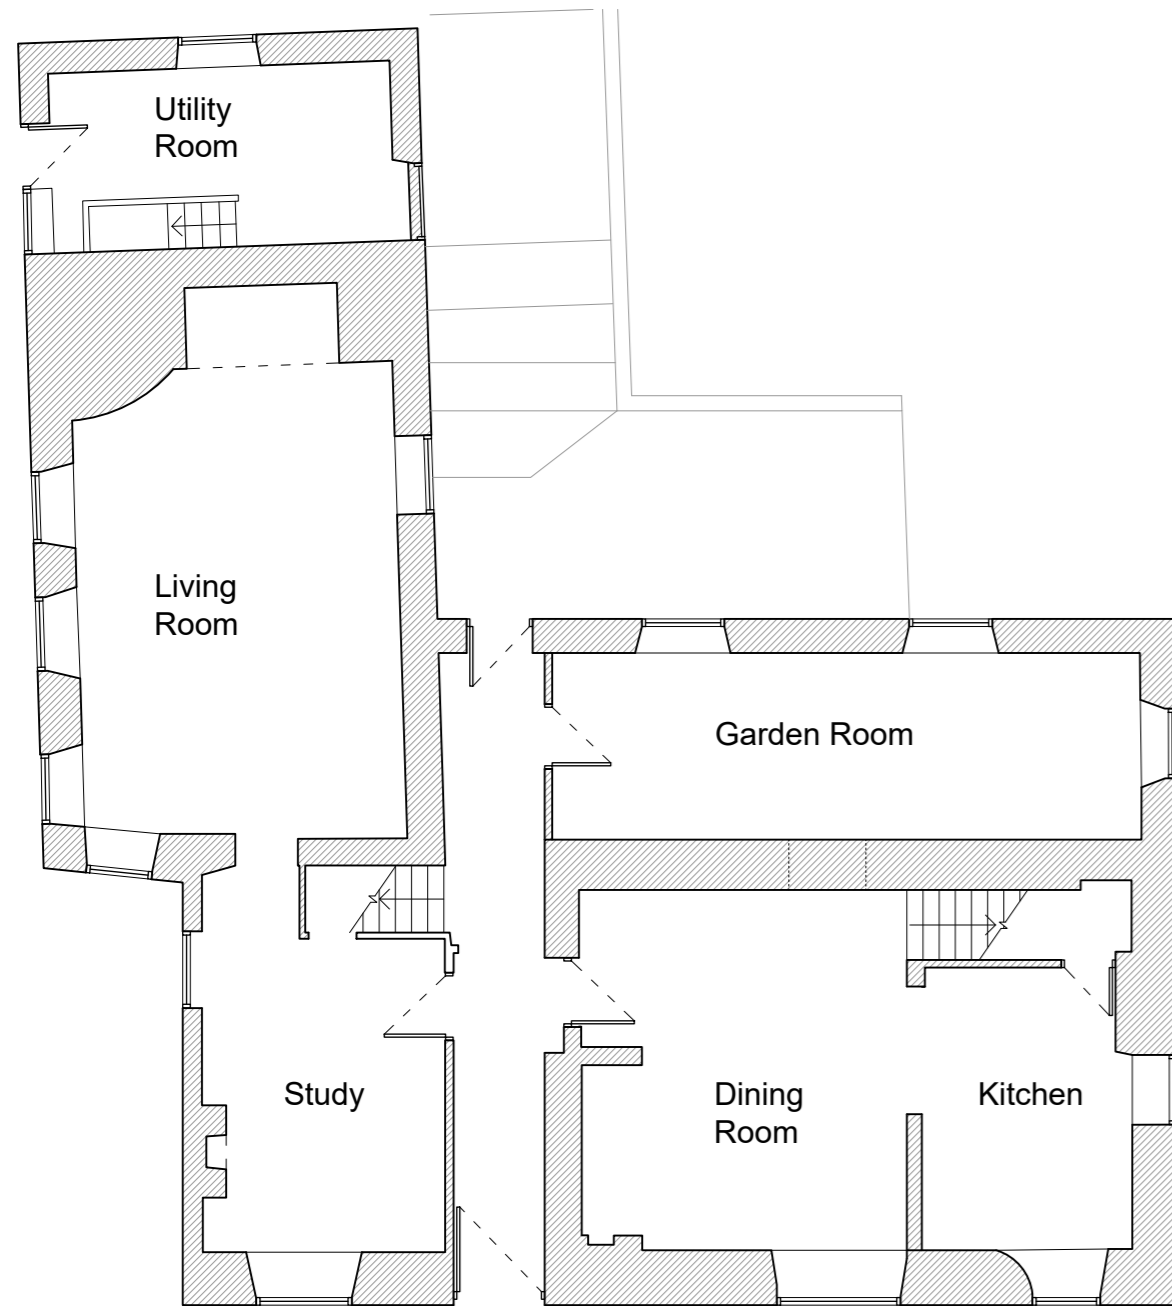

Ground Floor Plan

Scale 1:100




North Elevation

Scale 1:100



East Elevation

Scale 1:100

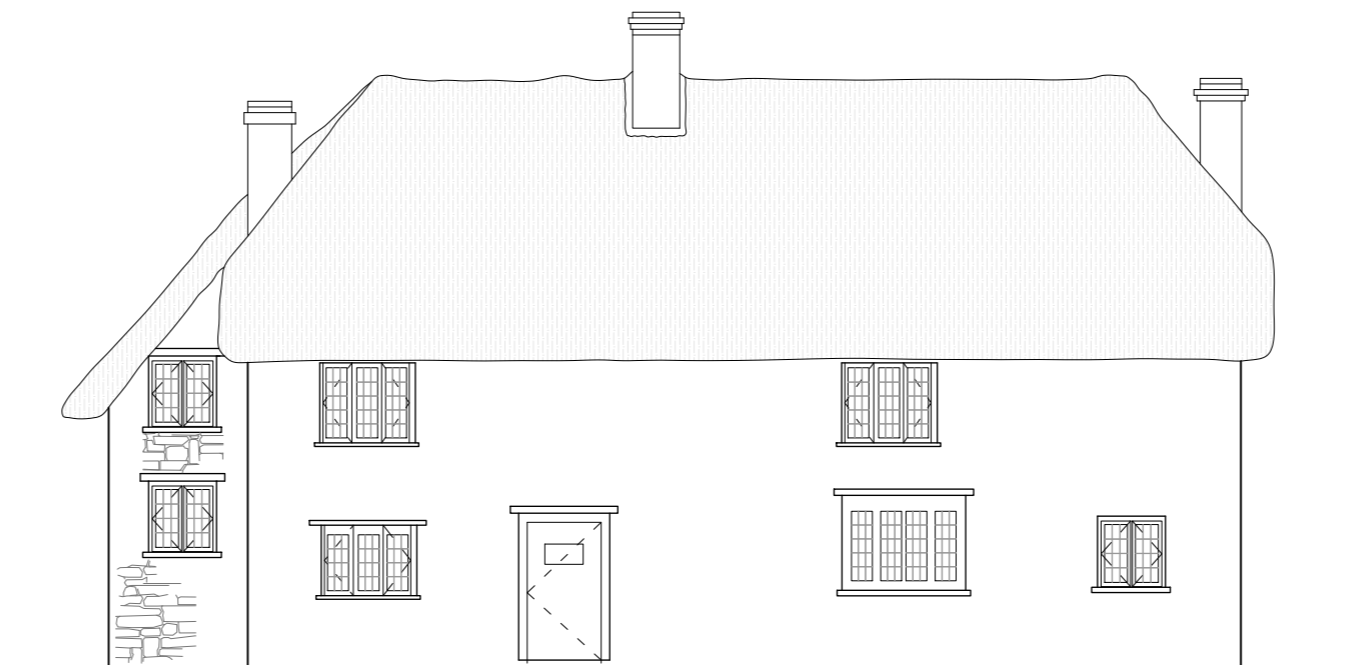

South Elevation

Scale 1:100



West Elevation

Scale 1:100

GENERAL NOTES:

- 1) Do not scale from this drawing except for planning purposes
- 2) All dimensions to be checked on site by the contractor
- 3) Report all omissions and/or errors to NDM Architects
- 4) All dimensions in millimetres unless otherwise stated
- 5) If in doubt contact administrator for clarification
- 6) All drawings are copyright of NDM Architects

LEGEND

- Ownership Boundary
- Application Boundary
- Existing Walls

MATERIALS

REV	DATE	DESCRIPTION
-----	------	-------------

JOB TITLE



New Photovoltaic and Internal Alterations

Southcombe Farm, Chapel Street, Axmouth, EX12 4AN

DRAWING TITLE

Existing Elevations and Plans

First issued	03/04/24
Scale	1:100 @ A2
Job code	24-015
Status	PL
Drawing number	E200
Revision	-
Drawn by:	TW
Checked by:	-

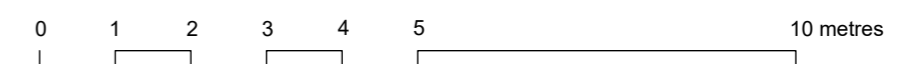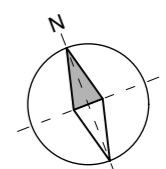

NDM
ARCHITECTS