

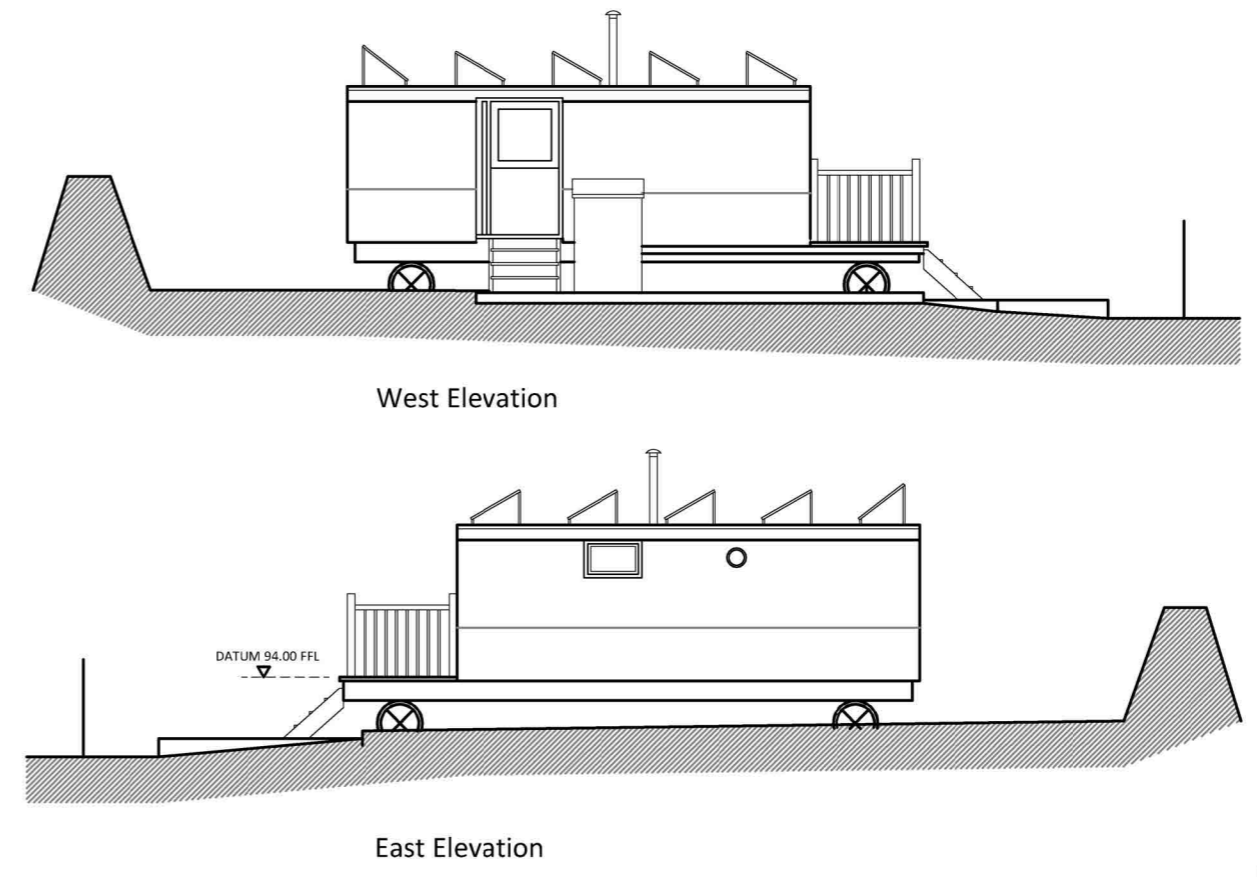


Existing and Proposed Site Plan

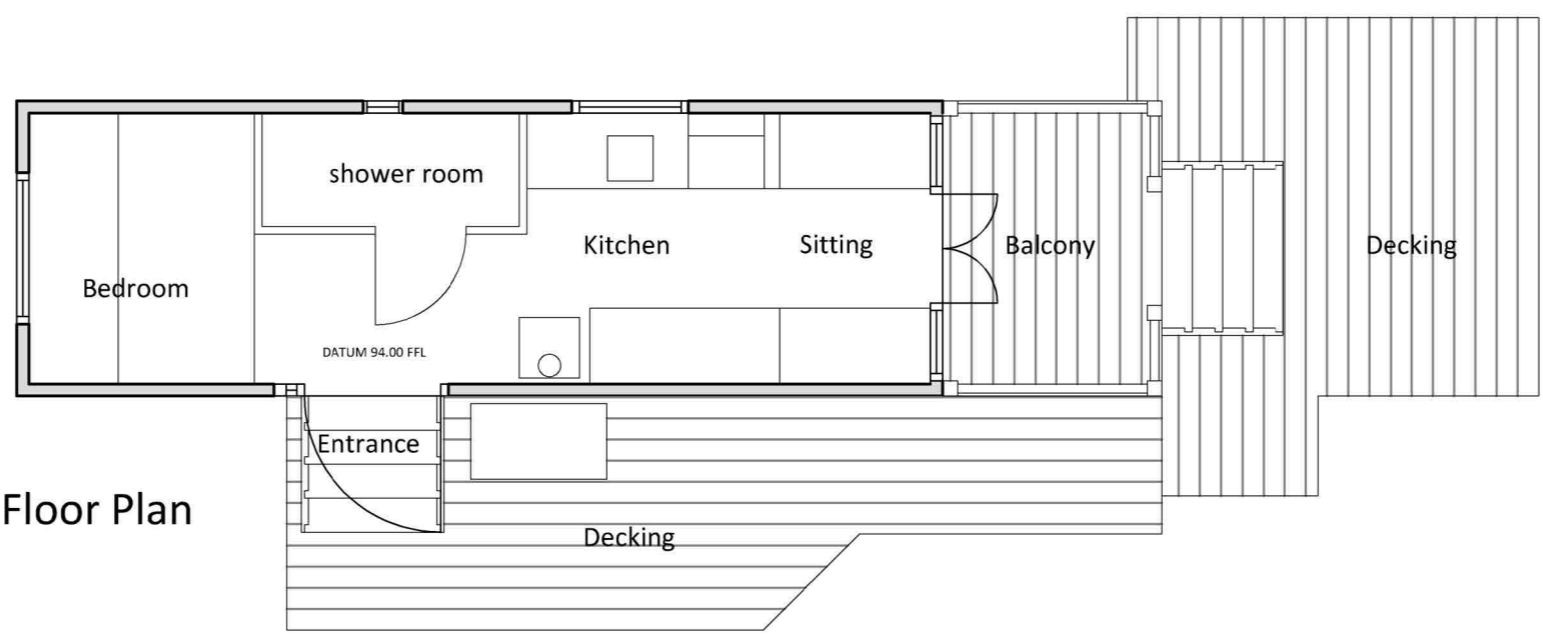

'Shabby Shack' - Existing and Proposed Elevations

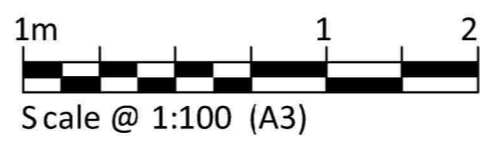

'Shabby Shack' - Existing and Proposed Floor Plan



REVISION	AMENDMENT	INITIAL	DATE
A	Datum added, South Elevation amended	TH	15/04/24

- STATUS
- Preliminary
  - Planning
  - Building Regulations
  - Tender
  - Contract
  - As Built

PROJECT

Resugga Farm  
St. Stephens  
ST. AUSTELL  
PL26 7RY

CLIENT

Dr Nicholas Marsh

DRAWING TITLE

Existing and Proposed Site Plan  
Floor Plans and Elevations  
Siting of Proposed Unit

**RTP**  
CHARTERED BUILDING SURVEYORS

RTP Surveyors  
Tremough Innovation Centre  
Penryn, Cornwall TR10 9TA

Regulated by **RICS**

T 01326 318599  
E Falmouth@rtpsurveyors.co.uk  
www.rtpsurveyors.co.uk

Office also at Victoria

SCALE	DRAWN BY	DRAWING NO.	REV.	SIZE
as noted	TH	240095/101	A	A3
DATE	CHECKED BY			
11/03/24				

This drawing is copyright. All materials and workmanship to comply with the current British Standards and codes of practice.  
Contractors to check ALL dimensions. Work from figured dimensions ONLY.  
Report ANY discrepancy to Architect or Surveyor before proceeding.  
IF IN ANY DOUBT ASK.