

This drawing is copyright and may not be altered, traced, copied, photographed or used for any purpose other than that for which it is issued without written permission from CSA Architects.



Contractors are not to scale from this drawing, but to check all dimensions on site prior to the commencement of work.

Any discrepancies should be reported to the Architect.

All details shown on this drawing are based upon typical site conditions related to the area. No responsibility can be accepted for abnormal conditions unless reported to the Architects, so that design amendments may be considered.

REV	DATE	NOTES	BY
A	27/03/24	Update for submission	MS
-	13/03/24	Initial Issue	SK

ORIGINAL DRAWING SIZE : A1

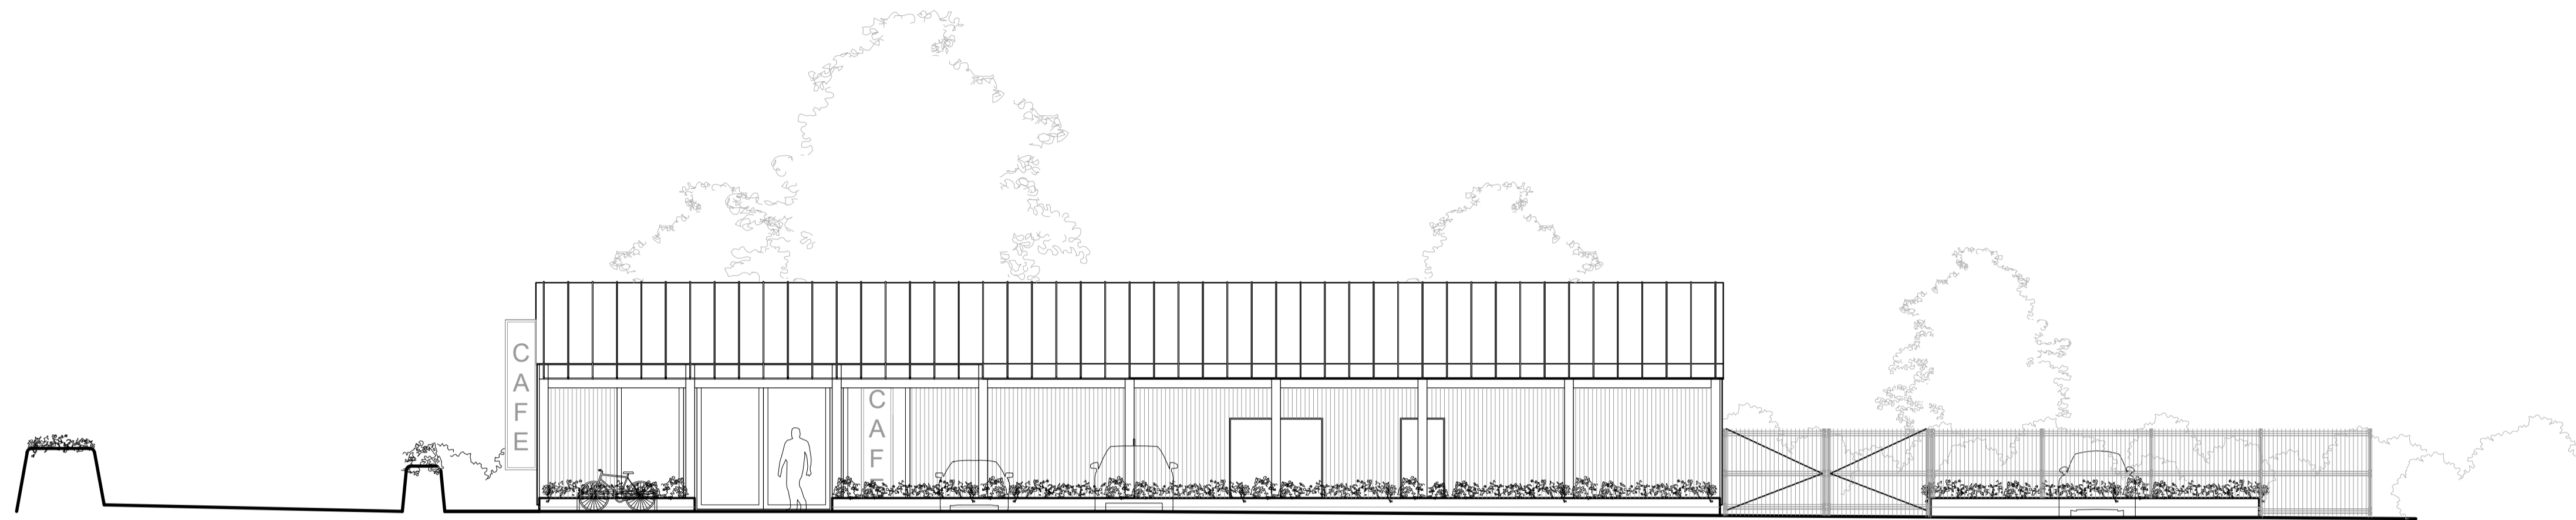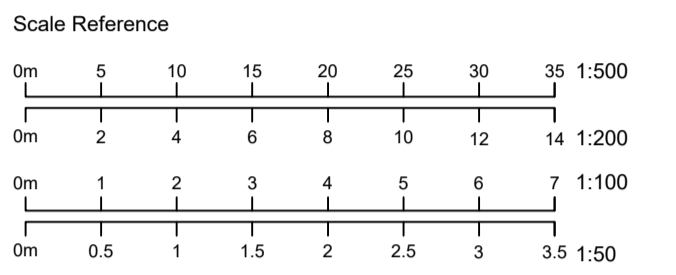

01 | PROPOSED NORTH WEST ELEVATION  
SCALE 1:100

**MATERIALS**

**Walls**  
Timber cladding

**Roof**  
Corrugated metal sheets

**Windows / Doors**  
PC aluminium

**Rainwater Goods**  
uPVC

**Boundary Treatments**  
Generally to remain as existing  
Weldmesh fence within site  
Post and rail fence upgrade around site entrance

**CSA Architects**  
RIBA Chartered Practice

Tel 01872 265 310  
www.csa-architects.co.uk  
info@csa-architects.co.uk  
St Piran House, Heron Way  
Newham, Truro, Cornwall, TR1 2XN



Client  
TOM'S HOLIDAY


Job Description / Location  
PROPOSED RESTAURANT  
& LAUNDRY STORE

LAND NEAR HAYLE, RIVIERE TOWANS  
HAYLE TR27 5AF

Drawing Title  
PROPOSED ELEVATIONS

Date	Scale	Drawn By	Checked
Mar 24	1:100	PT	SK
Job. No.	Drawing No.	Revision	
3451	020	A	

PLANNING

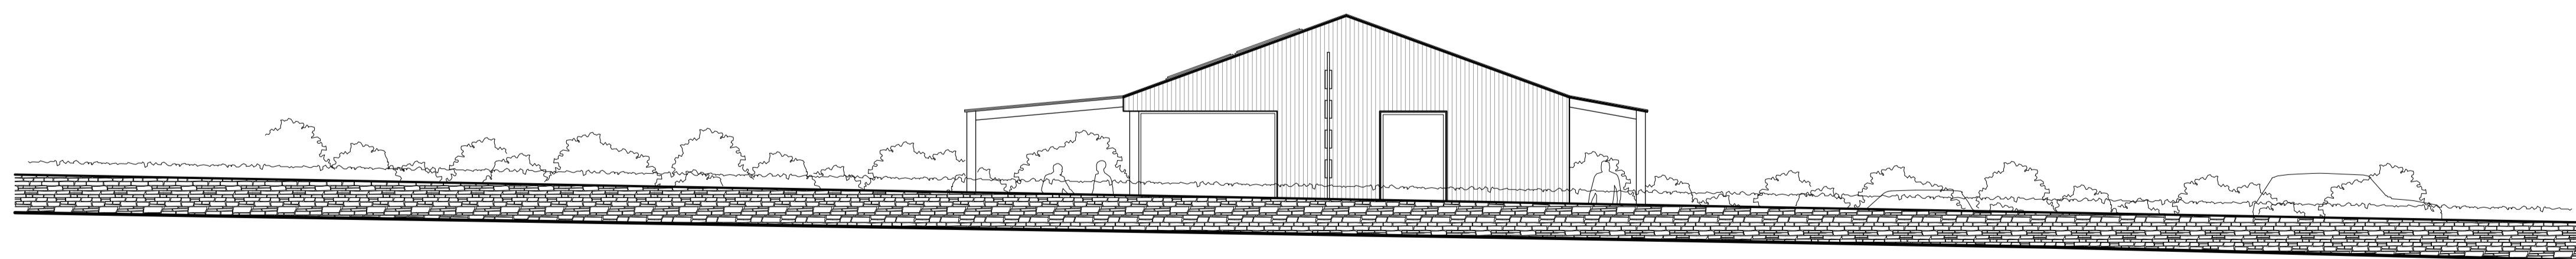

02 | PROPOSED NORTH EAST ELEVATION  
SCALE 1:100