



This drawing is copyright and may not be altered, traced, copied, photographed or used for any purpose other than that for which it is issued without written permission from CSA Architects.

Contractors are not to scale from this drawing, but to check all dimensions on site prior to the commencement of work. Any discrepancies should be reported to the Architect.

All details shown on this drawing are based upon typical site conditions related to the area. No responsibility can be accepted for abnormal conditions unless reported to the Architects, so that design amendments may be considered.

REV	DATE	NOTES	BY
A	27/03/24	Update for submission	MS
-	13/03/24	Initial Issue	SK


ORIGINAL DRAWING SIZE : A1

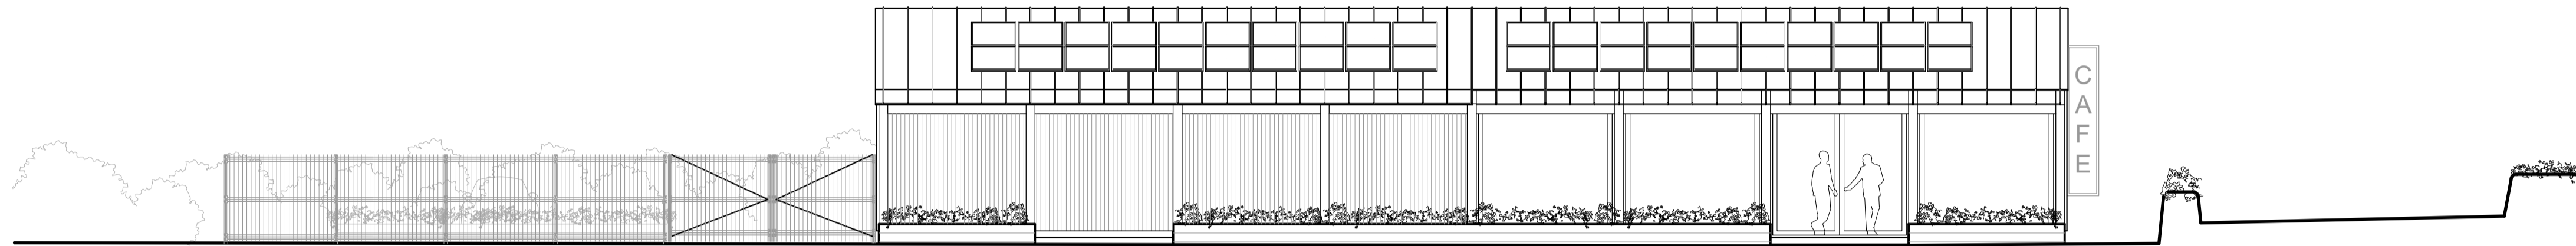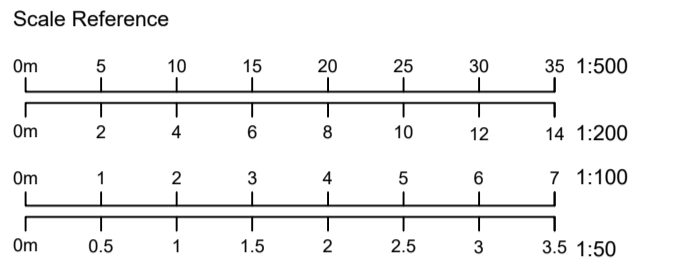

01 | PROPOSED SOUTH WEST ELEVATION
SCALE 1:100

MATERIALS

- Walls**
Timber cladding
- Roof**
Corrugated metal sheets
Photovoltaics
- Windows / Doors**
PC aluminium
- Rainwater Goods**
uPVC
- Boundary Treatments**
Generally to remain as existing
Weldmesh fence within site
Post and rail fence upgrade around site entrance

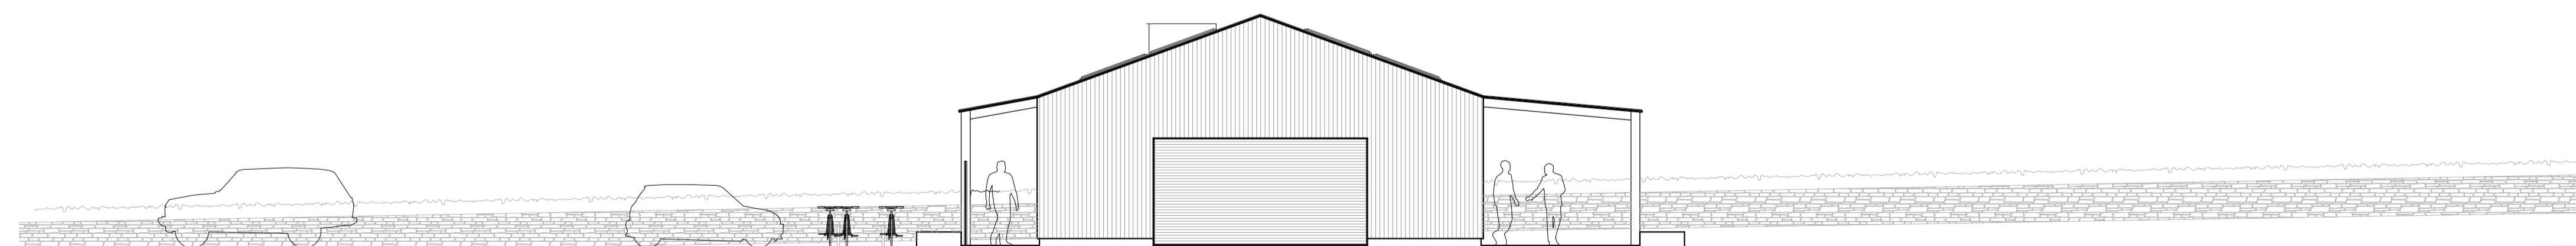

02 | PROPOSED SOUTH EAST ELEVATION
SCALE 1:100

CSA Architects
RIBA Chartered Practice

Tel 01872 265 310
www.csa-architects.co.uk
info@csa-architects.co.uk
St Piran House, Heron Way
Newham, Truro, Cornwall, TR1 2XN



Client
TOM'S HOLIDAY

Job Description / Location
**PROPOSED RESTAURANT
& LAUNDRY STORE**

**LAND NEAR HAYLE, RIVIERE TOWANS
HAYLE TR27 5AF**

Drawing Title
PROPOSED ELEVATIONS

Date	Scale	Drawn By	Checked
Mar 24	1:100	PT	SK
Job. No.	Drawing No.	Revision	
3451	021	A	

PLANNING