


GROUND FLOOR PLAN

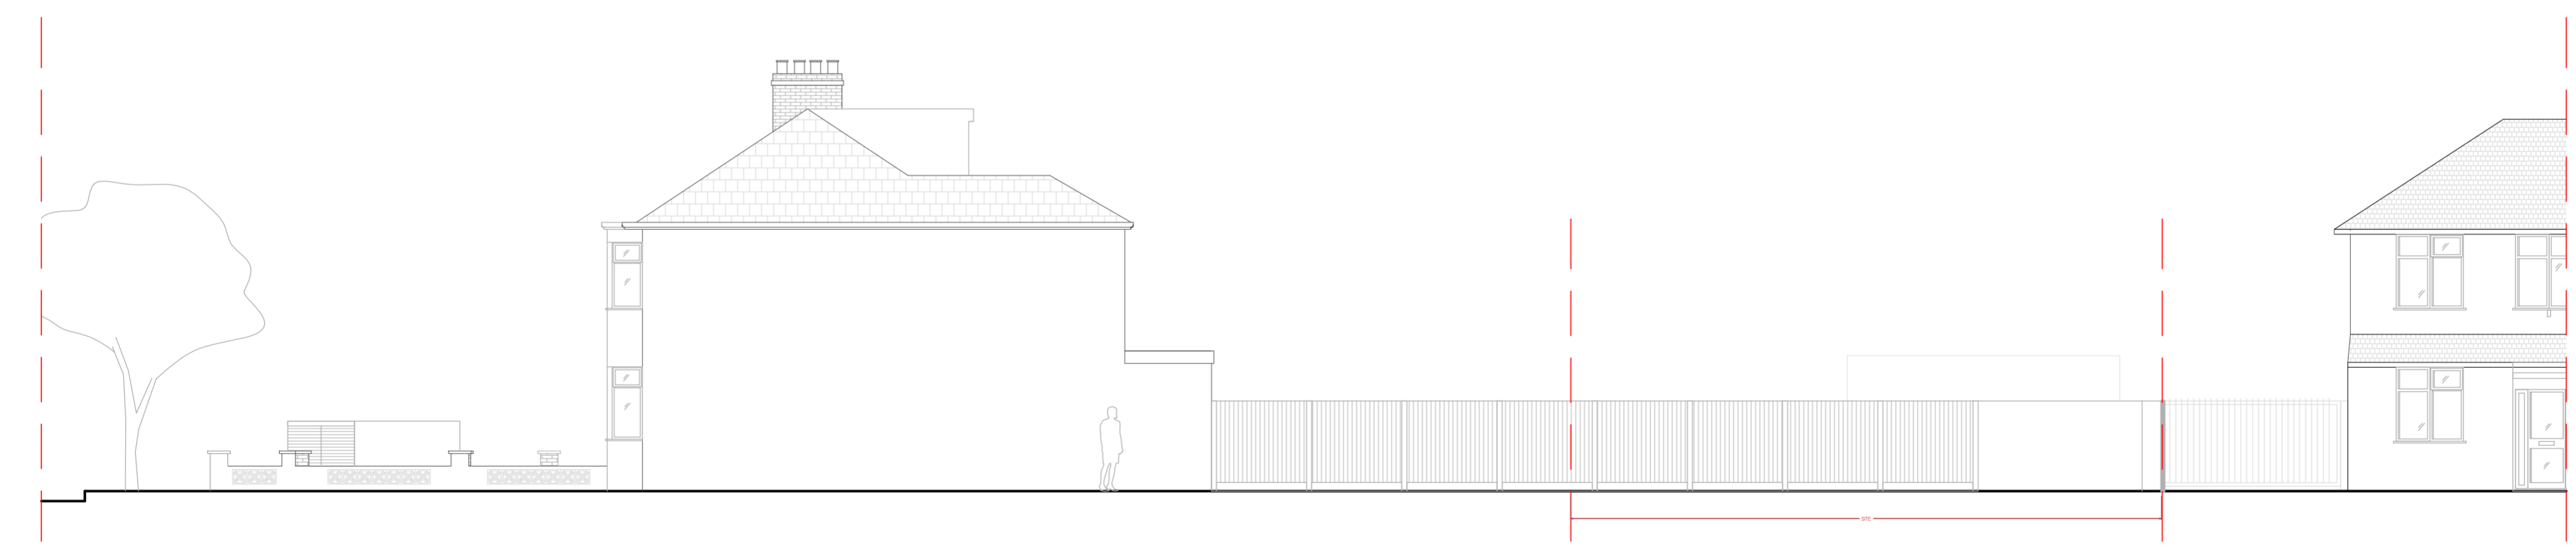

SIDE ELEVATION

STUDIOANARES
 110 Clarence Road
 Hackney E5 8JA
 +44 783219 8523
 +44 208510 9672
www.anares.co.uk

Project Title
 85 Longfield Avenue,
 Enfield
 EN3 5RT



Date
 April 2024

Drawing Title
 Existing drawings


Reference
 LongfieldAvenue001

Revision

This drawing is copyright and may not be copied or altered without express written permission from Studio Anares.
 All the dimensions on this drawing design intent only and they must be checked by the contractors on site.

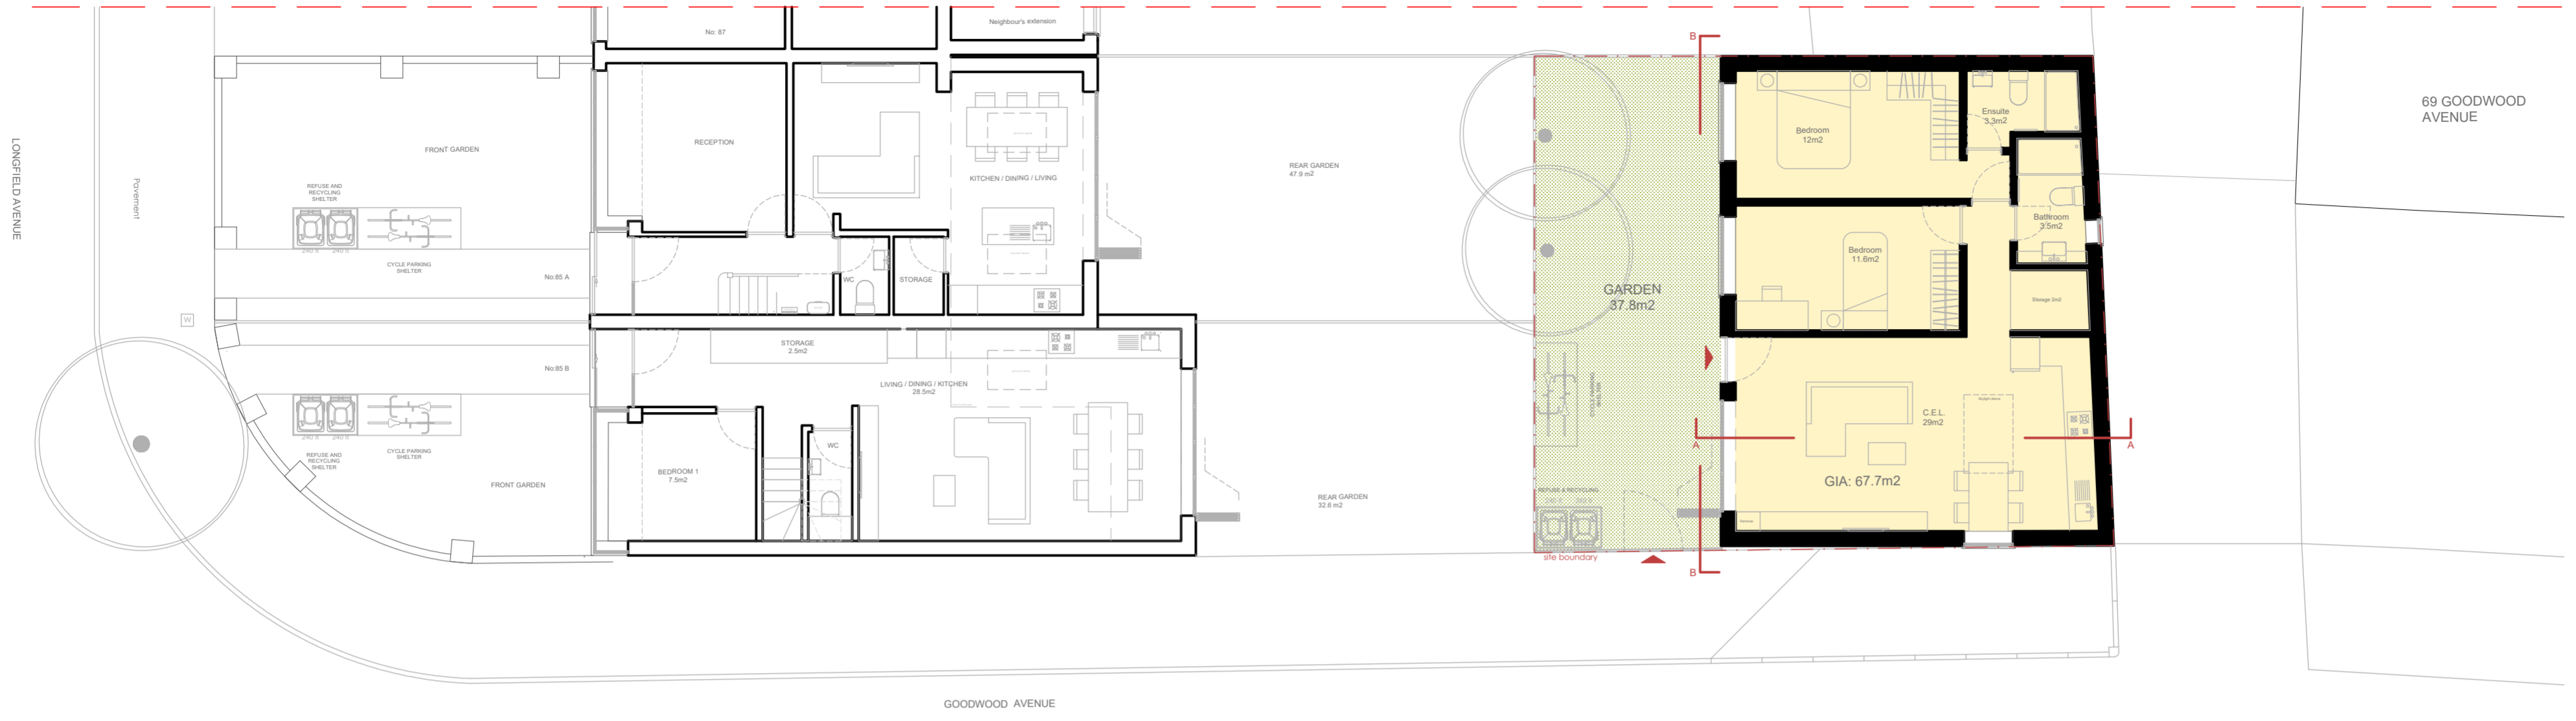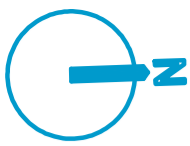

GROUND FLOOR PLAN

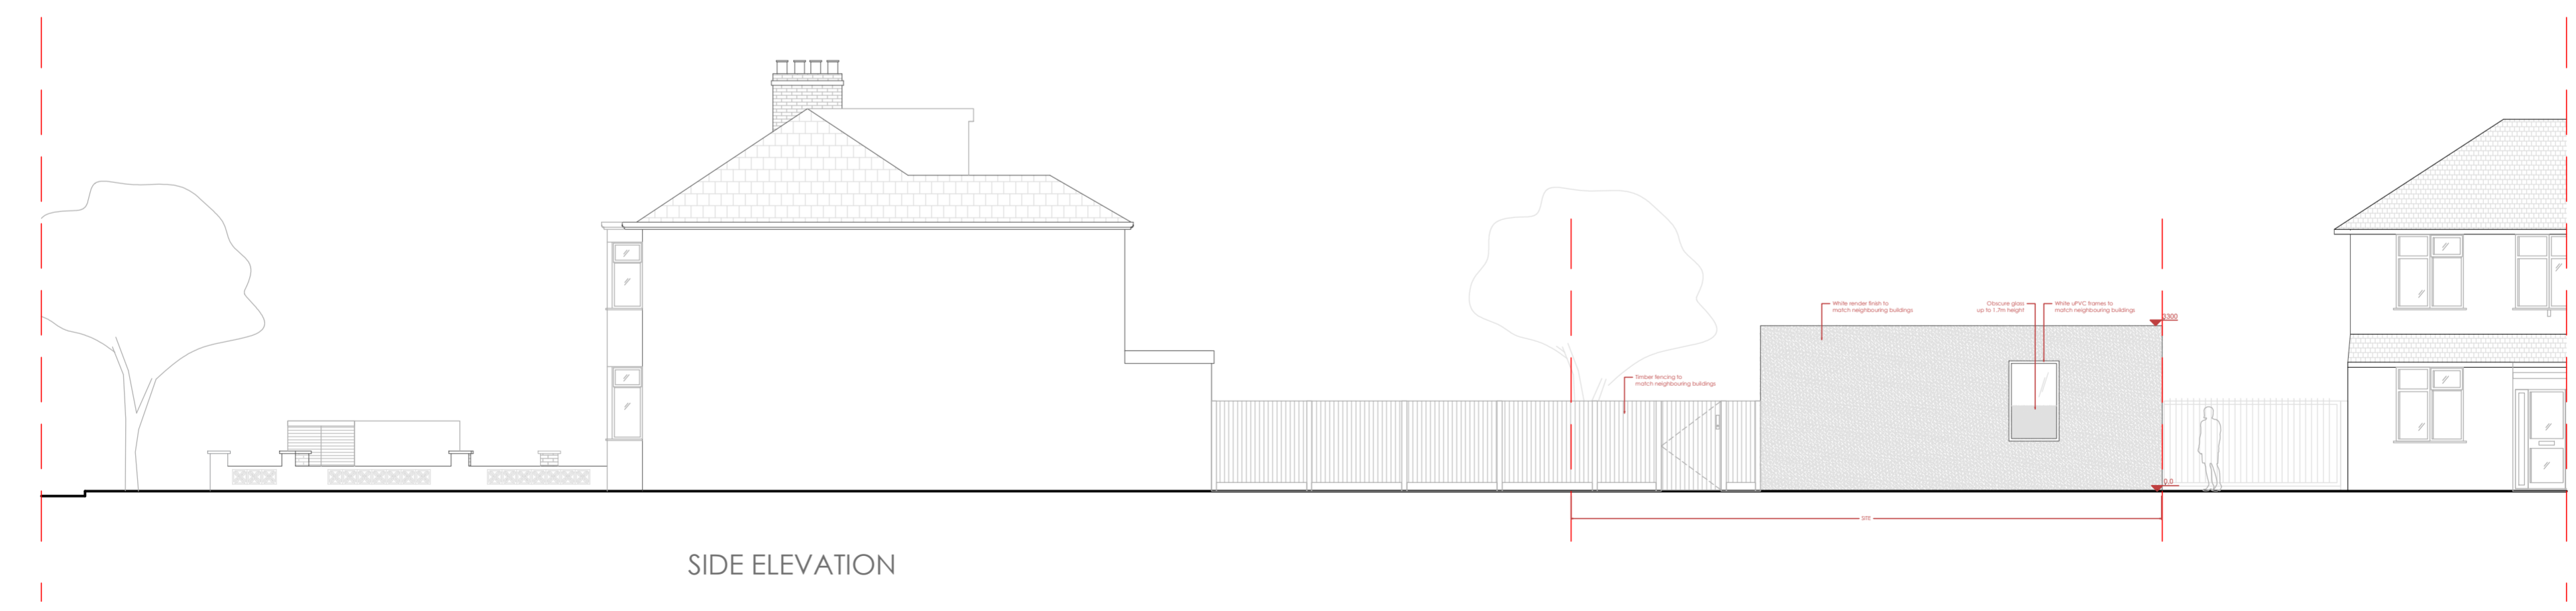

SIDE ELEVATION

STUDIOANARES
 110 Clarence Road
 Hackney E5 8JA
 +44 783219 8523
 +44 208510 9672
www.anares.co.uk


Project Title
 85 Longfield Avenue,
 Enfield
 EN3 5RT

Date
 April 2024


Drawing Title
 Proposed drawings

Reference
 LongfieldAvenue002


Revision

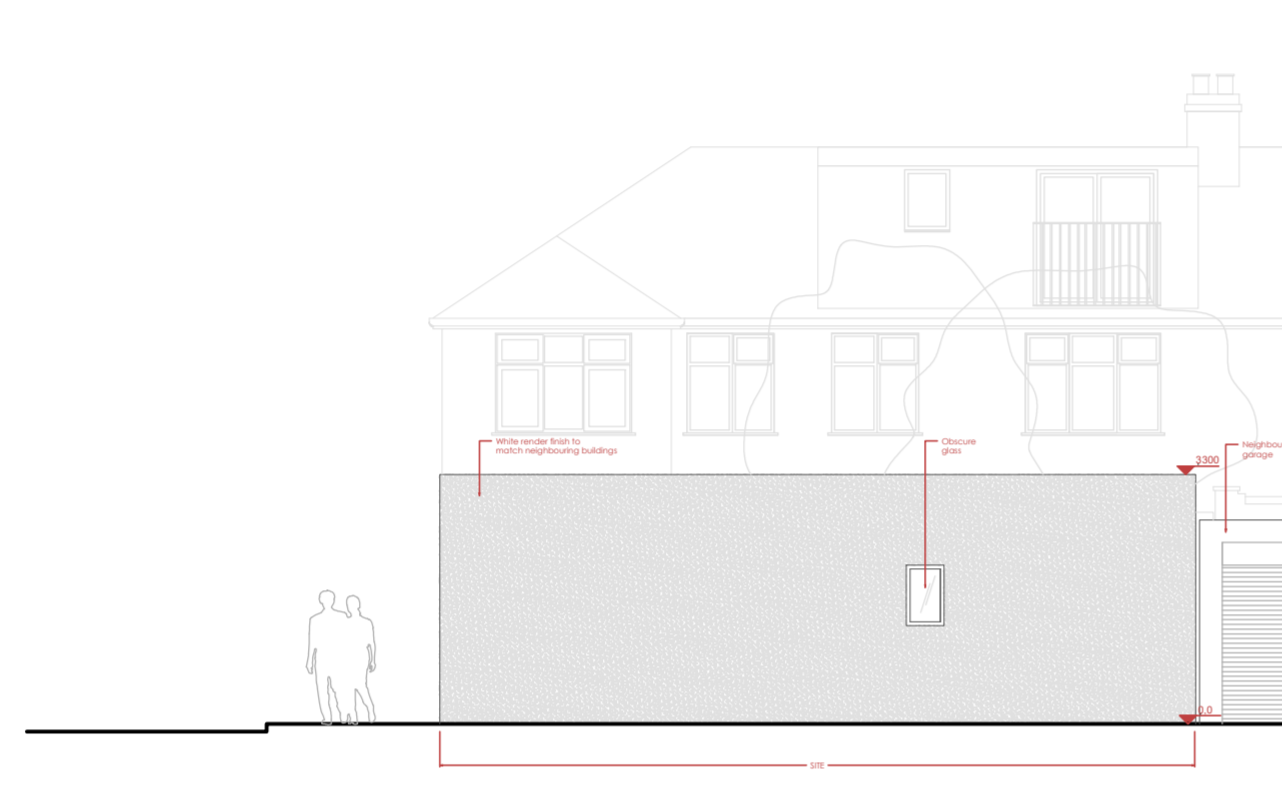

NORTH ELEVATION

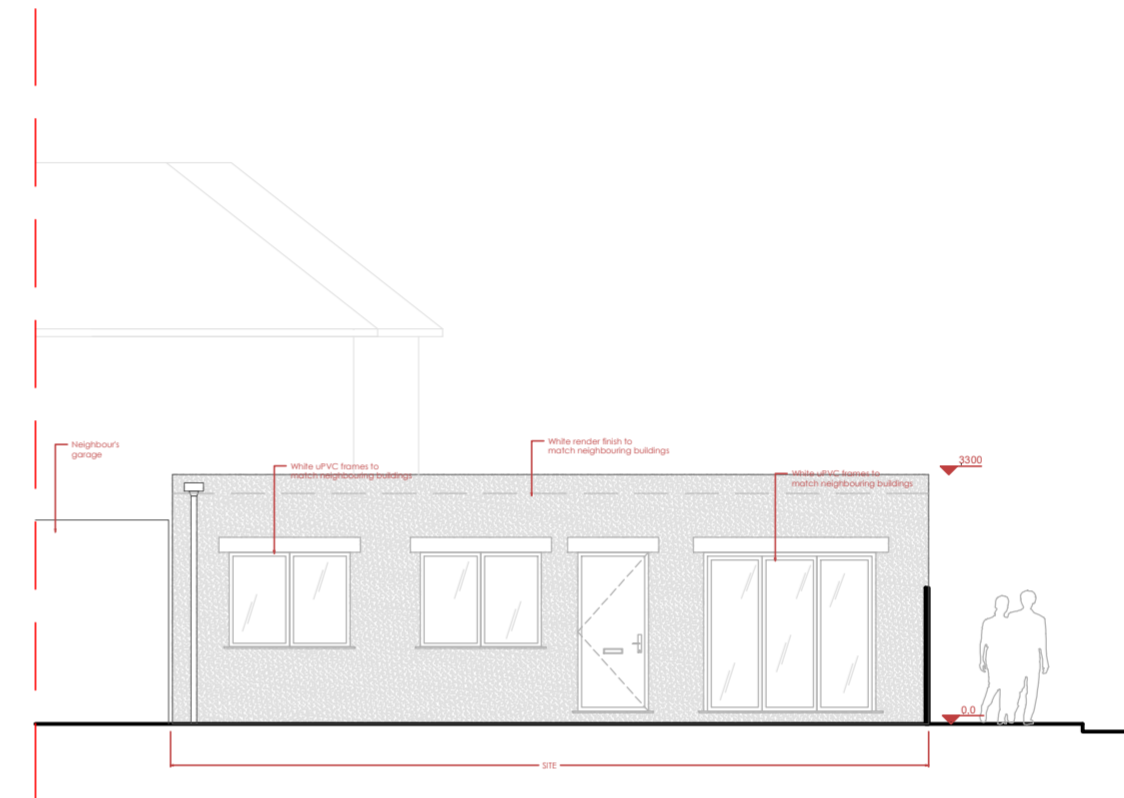

SOUTH (FRONT) ELEVATION

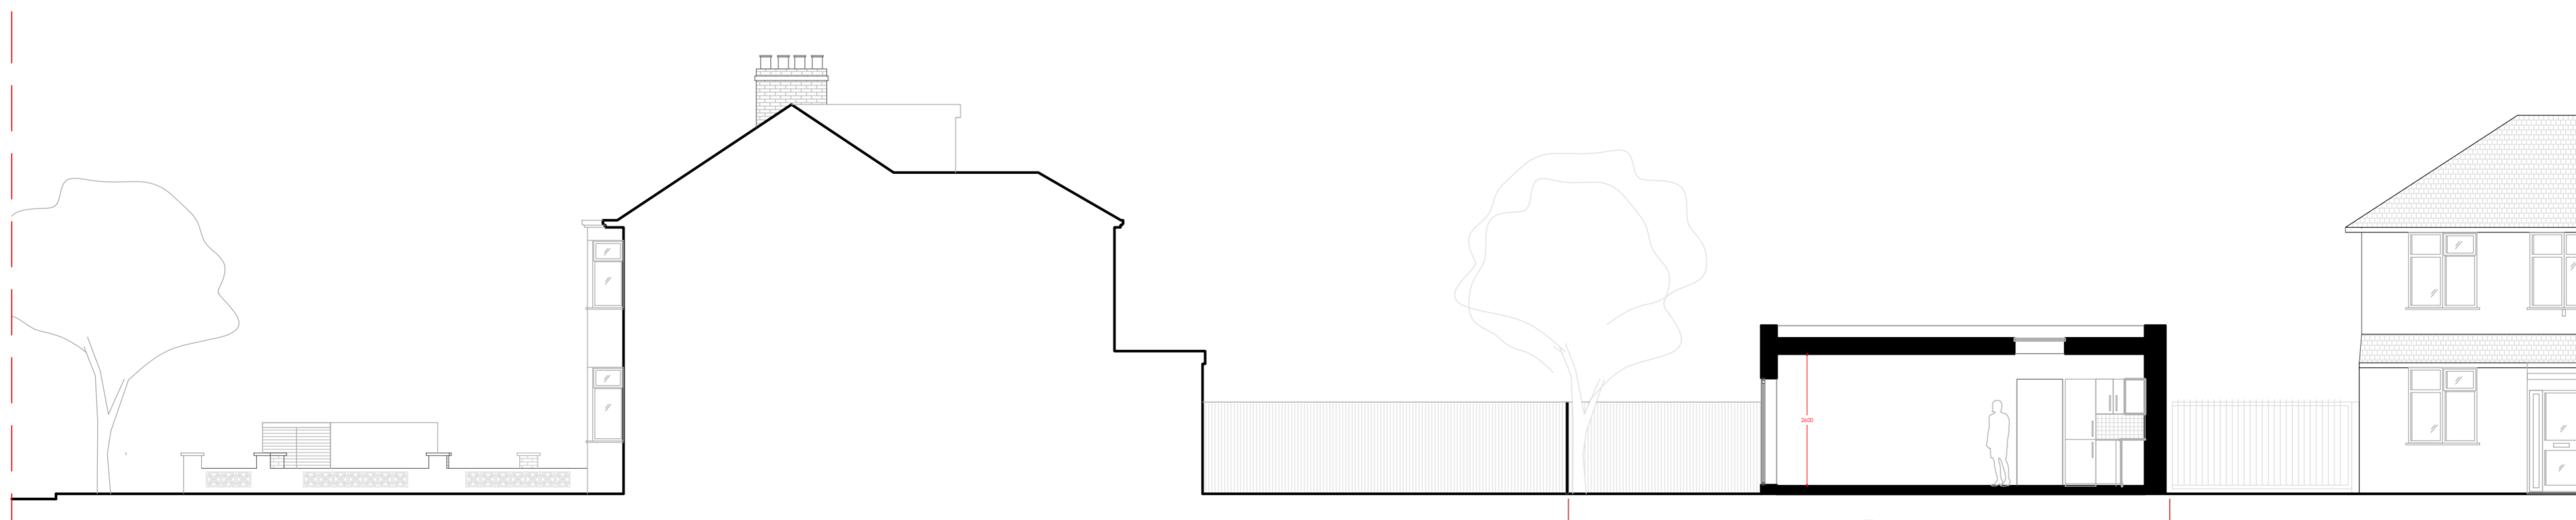

SECTION AA

STUDIOANARES
 110 Clarence Road
 Hackney E5 8JA
 +44 783219 8523
 +44 208510 9672
www.anares.co.uk

Project Title
 85 Longfield Avenue,
 Enfield
 EN3 5RT


Date
 April 2024

Drawing Title
 Proposed drawings


Reference
 LongfieldAvenue002

Revision

This drawing is copyright and may not be copied or altered without express written permission from Studio Anares.
 All the dimensions on this drawing design intent only and they must be checked by the contractors on site.

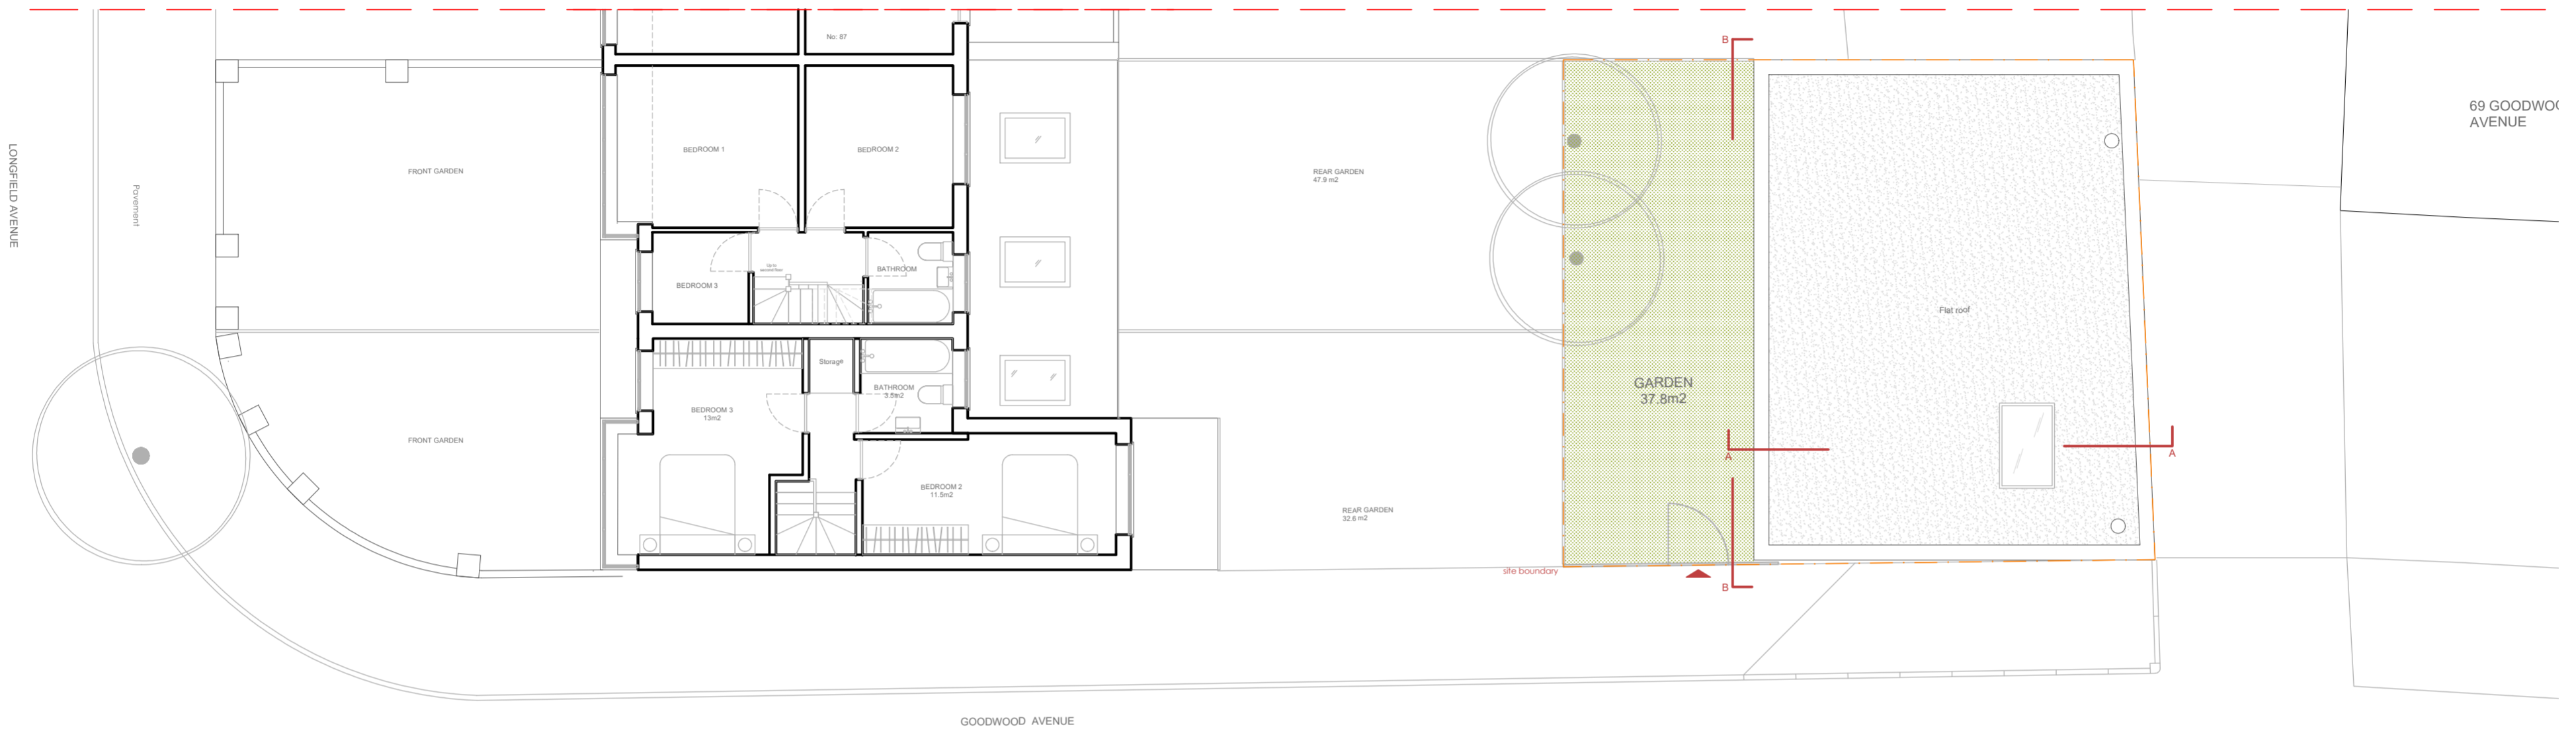

TOP VIEW

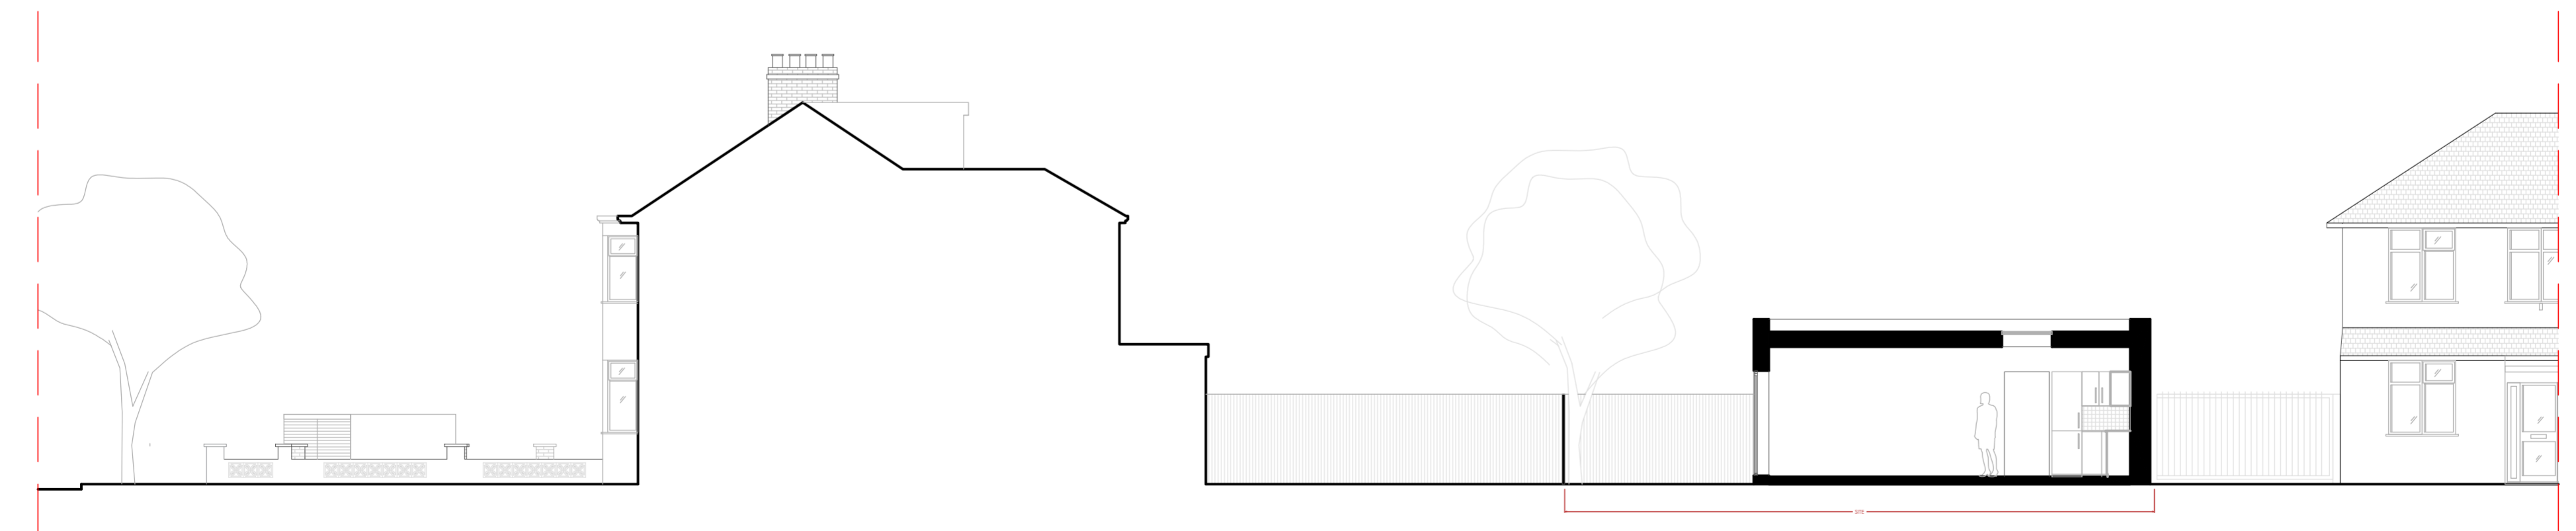

SECTION AA

STUDIOANARES
 110 Clarence Road
 Hackney E5 8JA
 +44 783219 8523
 +44 208510 9672
www.anares.co.uk



Project Title
 85 Longfield Avenue,
 Enfield
 EN3 5RT

Date
 April 2024


Drawing Title
 Proposed drawings

Reference
 LongfieldAvenue004

Revision

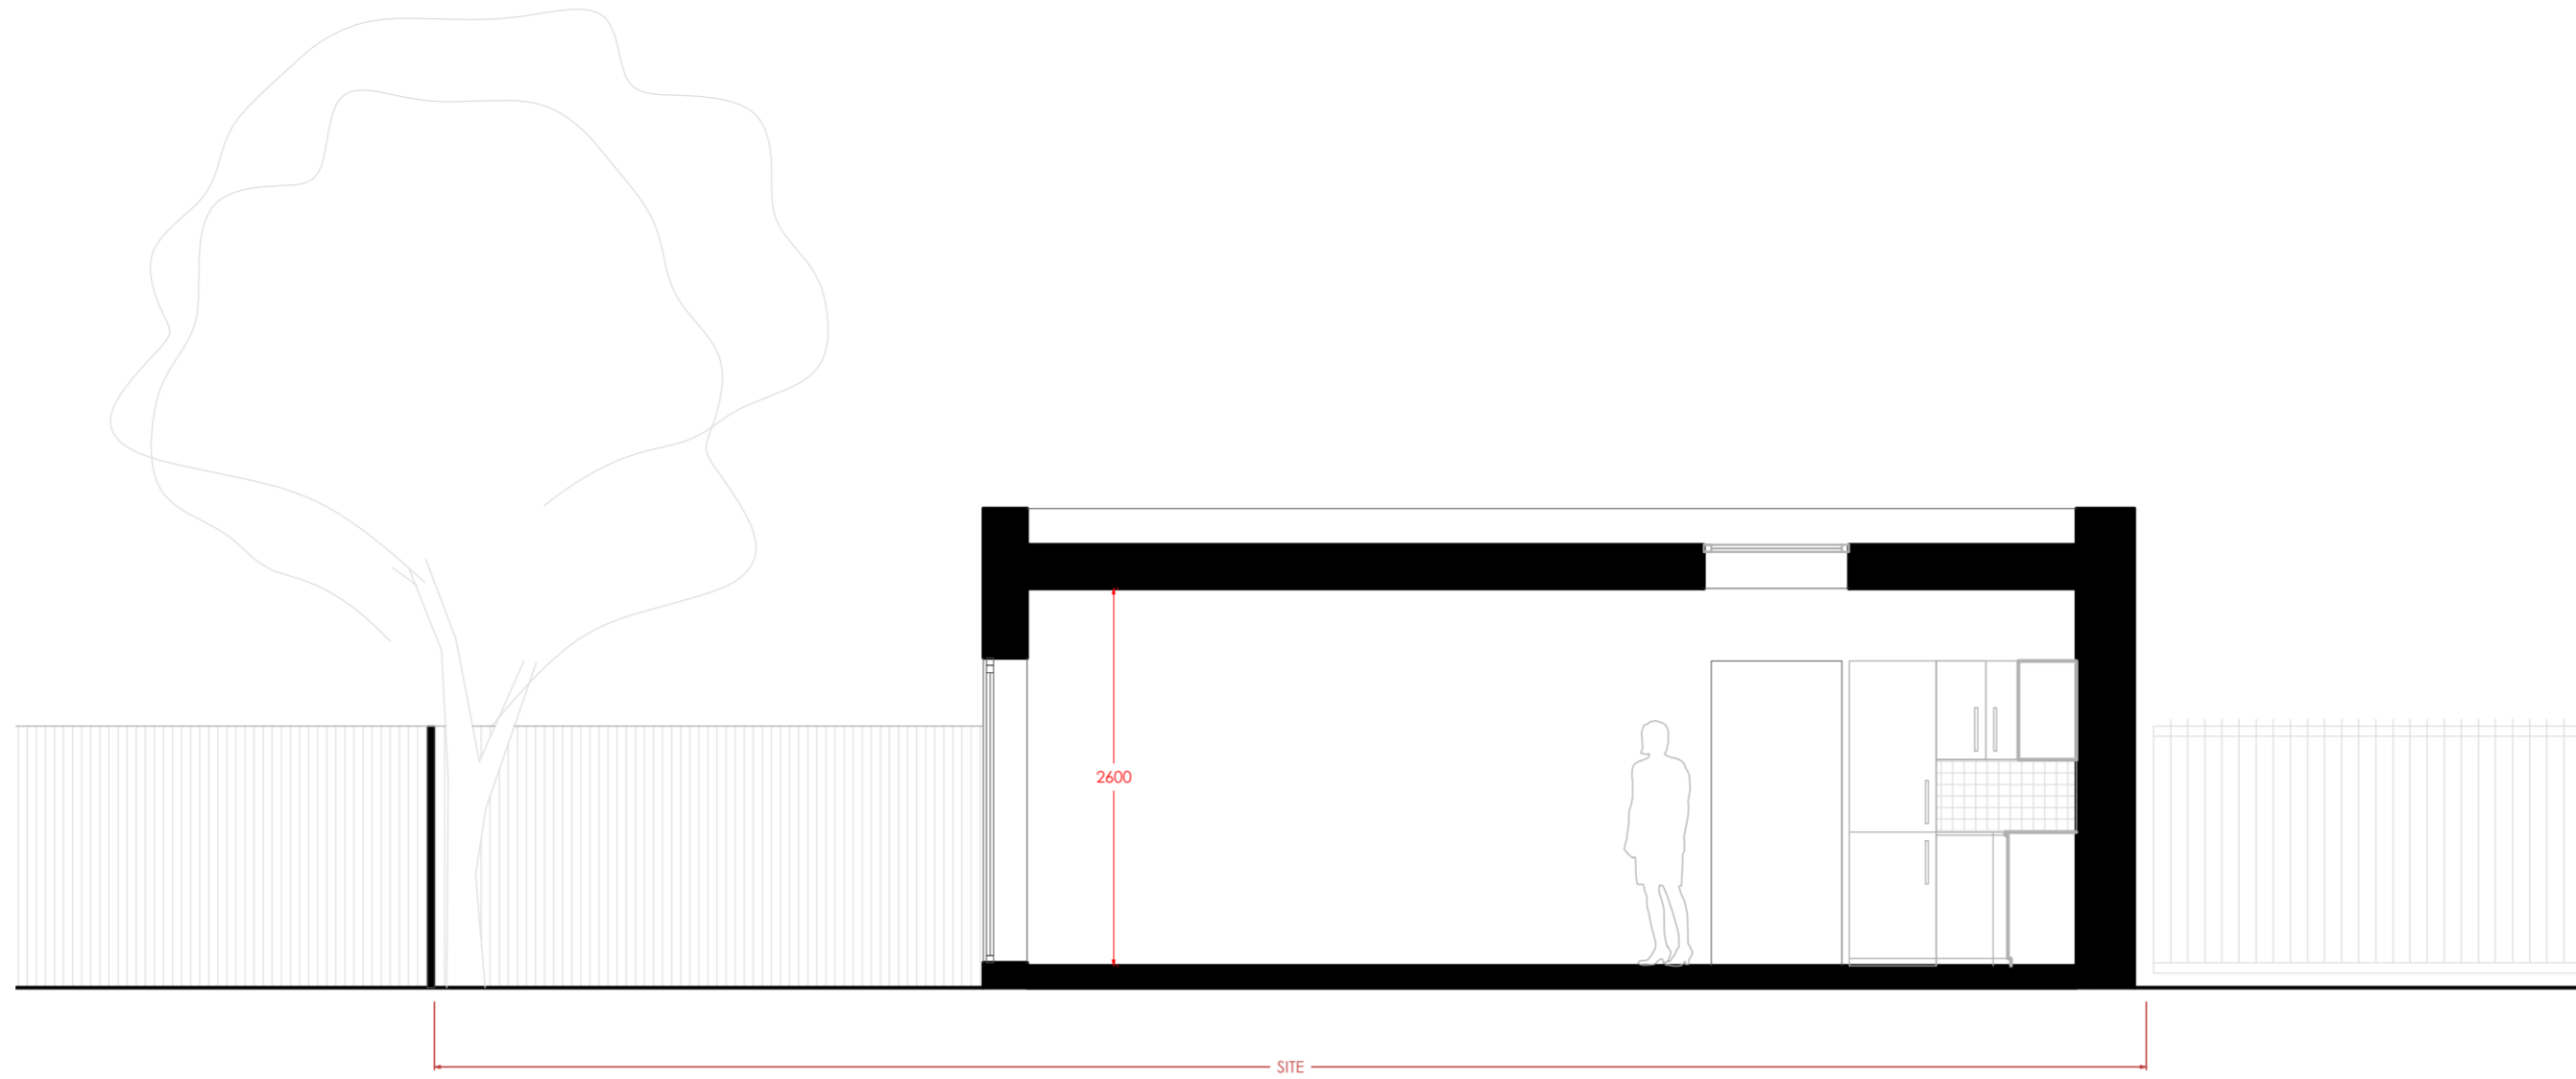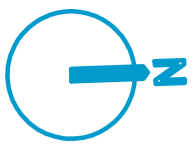

SECTION AA

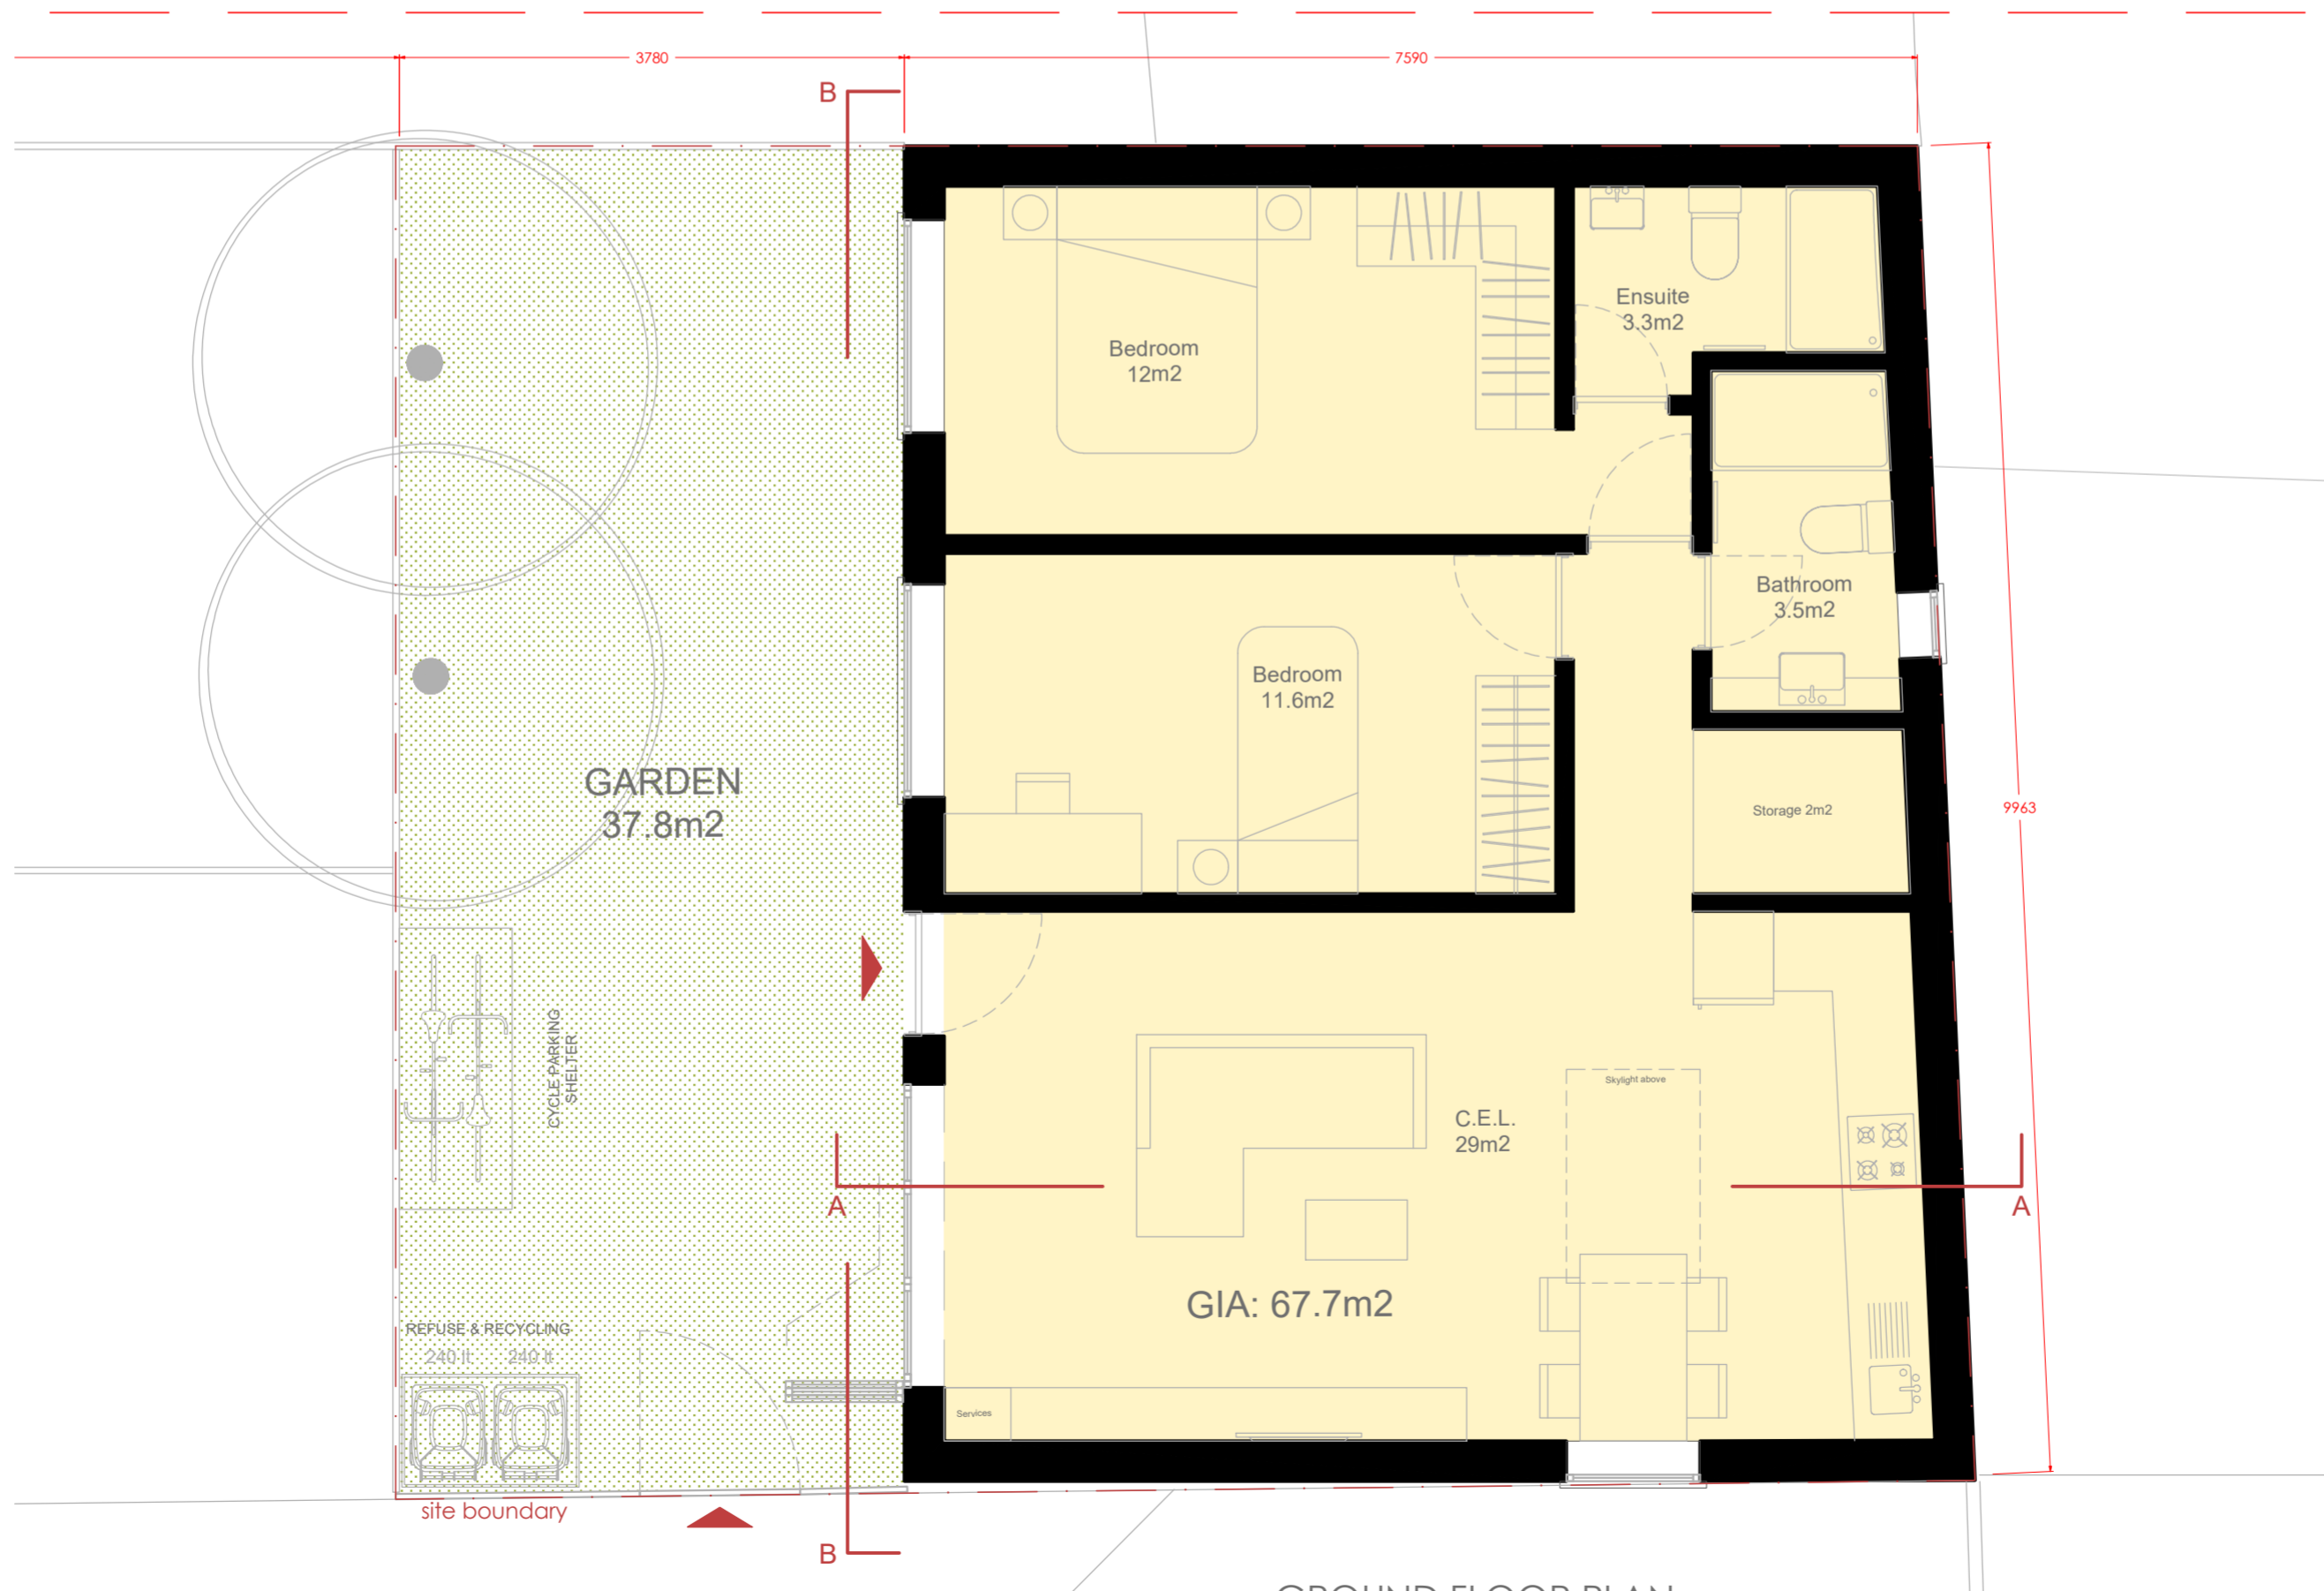

GROUND FLOOR PLAN

STUDIOANARES
110 Clarence Road
Hackney E5 8JA
+44 783219 8523
+44 208510 9672
www.anares.co.uk

Project Title
85 Longfield Avenue,
Enfield
EN3 5RT

Date
April 2024

Drawing Title
Proposed drawings

Reference
LongfieldAvenue005

Revision

This drawing is copyright and may not be copied or altered without express written permission from Studio Anares.
All the dimensions on this drawing design intent only and they must be checked by the contractors on site.

Scale
1/50 at A2