



SIGN 1
2.90x1.67 m

New non-illuminated box fascia in Aluminium, powder coated Blue RAL 5005, 30% Gloss with Brown Arizona Oak woodtexstrip to base.

SIGN 2
3.10x1.67 m

New Box fascia in Aluminium powder coated white RAL 9010. Internal illumination to letters only. Tesco in Opal 030 Avery 4509 Red 431, And Express & blips in Opal 030- Avery 5600 LD/082A blue, translucent acrylic letters applied to face.

SIGN 3
2.90x1.67 m

New non-illuminated box fascia in Aluminium, powder coated Blue RAL 5005, 30% Gloss with Brown Arizona Oak woodtexstrip to base. Store Address and Est. year vinyl lettering to new fascia, non illuminated. Year - 100mm ht

SIGN 4
0.80x0.65 m


New Projecting Sign in Aluminum Powder coated white RAL 9010. Internal illumination to Acrylic letters only. Tesco in Opal 030 Avery 4509 Red 431, and Express & blips in Opal 030-Avery 5600 LD/082A blue, translucent acrylic letters applied to face. Sides, top and bottom to be blue as per fascia.



SIGN 5
3.20x1.74 m

New vinyls to be applied externally up to 1200mm high to the glazing with vandal proof protection. Avery 800-01 off white Chiffon Vinyl to be applied on reverse.

SOUTH ELEVATION

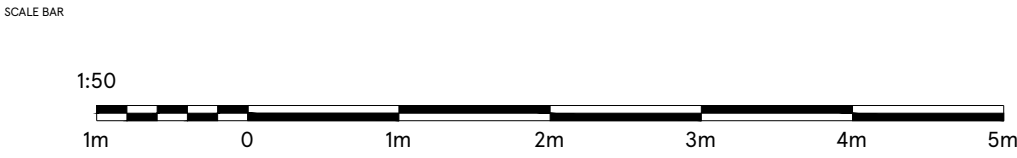

DRAWING NO 03_BRIG_03D	
SCALE 1:50@A3	DATE 26.03.2024
CHECKED BY DEEKSHA	
DRAWN BY PRIYANKA	

STORE TYPE EXPRESS
STORE NAME BRIGHTON WESTERN ROAD
CONTENT PROPOSED ELEVATION_ADV

TESCO
FEASIBILITY PLANNING
STORE PLANNING DEPARTMENT
PROPERTY SERVICES
HIGHWOODS BUILDING, KESTREAL WAY
WELWYN GARDEN CITY, HERTFORDSHIRE, AL7 1GB UK
TELEPHONE : 01707 395150

THE COPYRIGHT AND ALL OTHER RIGHTS IN AND RELATING TO THIS PUBLICATION BELONG TO AND ARE THE SOLE PROPERTY OF TESCO STORES LIMITED. ALL RIGHTS ARE RESERVED. NEITHER THE WHOLE NOR ANY PART OF THIS PUBLICATION MAY BE REPRODUCED OR TRANSMITTED IN ANY FORM OR BY ANY ELECTRONIC OR MECHANICAL MEANS INCLUDING PHOTOCOPIING AND RECORDING OR FROM ANY RETRIEVAL SYSTEM WITHOUT THE PRIOR WRITTEN LICENCE FROM THE OWNER ©1997 TESCO STORES LIMITED