

NOTES:
 © Crown copyright and database rights 2024 OS Licence AC0000855217.
 Based on 3bd Architects Proposed Site Plan ref: 588WR-PLA-101 and Lansdowne Surveys Ltd topographical survey for 130 Westbury Road, Bristol dated 9/1/23 Revision A.
 Any road markings removed during construction to be reinstated.
 For construction details refer to Htp drawings: 22174 103 Kerbing 22174 104 Surfacing

KEY - ACCESS WORKS:

- Extent of works (Red dashed line)
- Highway boundary (Blue dashed line)

ISSUE	REASON FOR REVISION	BY	DATE

PROJECT:
**130 WESTBURY ROAD
 WESTBURY-ON-TRYM**

CLIENT:
**3bd
 ARCHITECTS**

PROJECT REF: 22174	DRAWING NUMBER: 102	SCALE (AT A3): 1:250
-----------------------	------------------------	-------------------------


SHEET NUMBER:
SHEET NUMBER 1 OF 1

SCALE BAR:
 0m 5m 10m

HighgateTransportation
 www.highgatetransportation.co.uk
 First Floor, 43-45 Park Street
 Bristol BS1 5NL
 01179 349 121
 © Highgate Transportation Limited

TITLE:
**PROPOSED MODIFIED ACCESS
 SECTION PLAN**

DATE: 03.04.2024	DRAWN BY: BGS	CHECKED: FB
---------------------	------------------	----------------

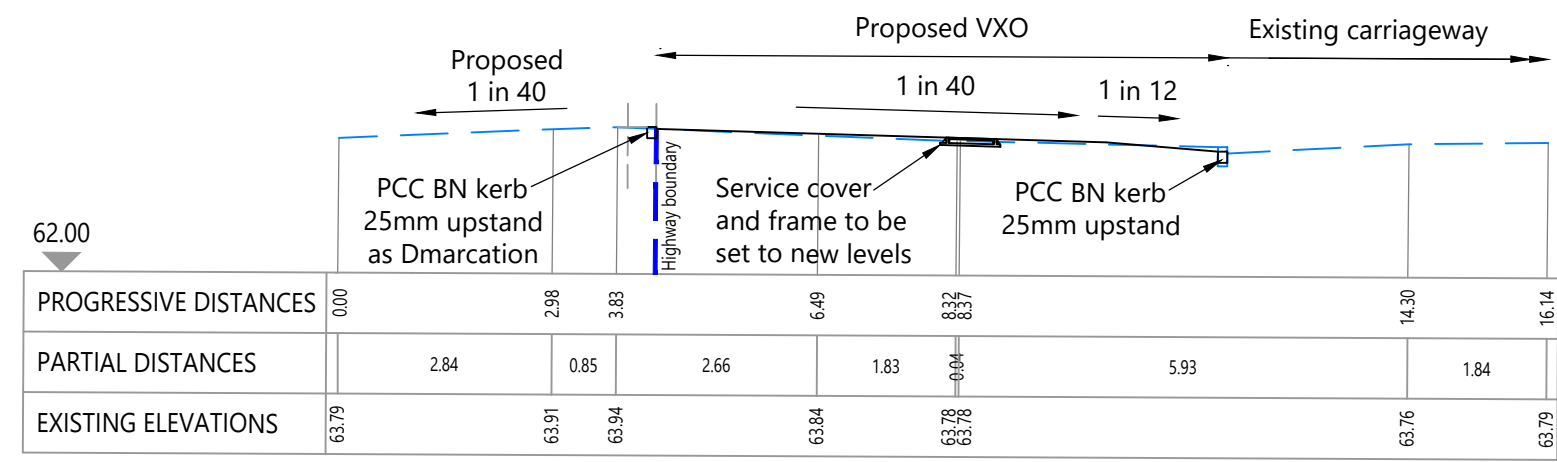

Typical section A - A
 Scale H = 1:100
 V = 1:100

Typical section key:
 Existing ground profile (Blue dashed line)
 Proposed ground profile (Black solid line)

PROGRESSIVE DISTANCES	000	2.98	3.83	6.49	8.37	14.30	16.14
PARTIAL DISTANCES		2.84	0.85	2.66	1.83	5.93	1.84
EXISTING ELEVATIONS	63.79	63.91	63.94	63.84	63.78	63.76	63.79