

Proposed Waste Compound Scale 1:50

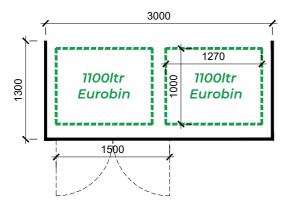

Layout plan

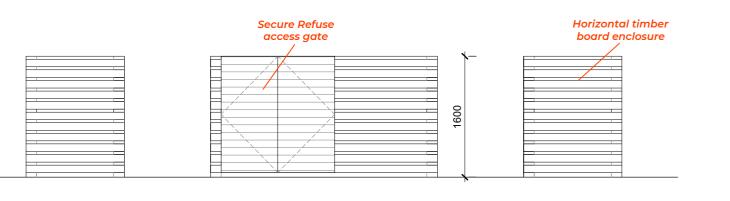


Side elevation

Front elevation



Proposed Cycle Shelter Scale 1:50

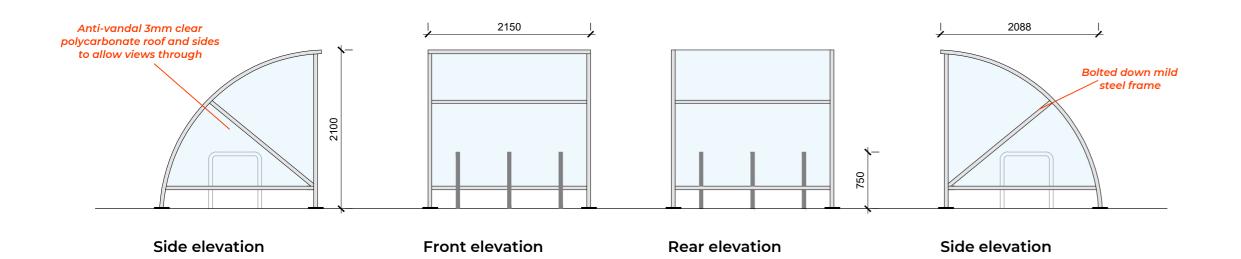




NOTES:

© THIS DRAWING IS COPYRIGHT AND REMAINS THE PROPERTY OF RPS DESIGN GROUP LTD. SCALES INDICATED ARE FOR PLANNING PURPOSES ONLY - ALL DIMENSIONS TO BE CHECKED ON SITE

Proposed Southern Boundary wall Scale 1:50

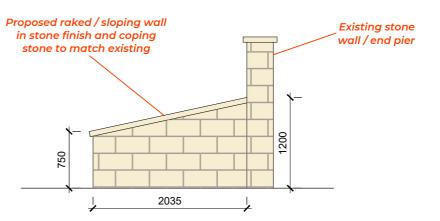

Proposed front (southern) elevation





DESIGN GROUP

0845 5442005

rpsdesigngroup.co.uk

Project No: RPS_23.10_Bitterne Rd Supported Living

Client: A Head Of Time Estates

Site Address: 182-184 Bitterne Road West, Southampton, SO18 1BE

Drawing Title: Waste Compound, Cycle Store and Southern Boundary Wall Details		o N		NDITION
Date: April '24	Scale: 1:50 @ A2	b u		00
Drawn by:	Checked by:	N	2	IS: NING
SS	RO	Dra		Statu PLANI