




Existing OS Map  
1 : 1250

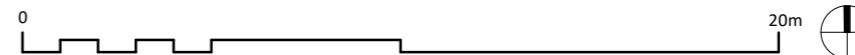

Existing Location Plan  
1 : 200



NOTES:

Only Scale of drawings for the Planning Purposes.

Report all discrepancies, errors and omissions.

Verify all dimensions on site before commencing any work on site or preparing shop drawings.

All materials, components and workmanship are to comply with the relevant British Standards, Codes of Practice, and appropriate manufacturers recommendations that from time to time shall apply.

For all specialist work, see relevant drawings.

This drawing and design are copyright of Planning Dimensions LTD

Rev	Date	Description
-----	------	-------------

Boundary Line - - - - -

Site Area: 295 sqm

Project Title

12 Eastside Rd, London NW11 0BA

Drawing Description

Existing Location Plan  
OS Map

Scale (@ A3)

As indicated

Drawn by

Sanjay

Date

Issue Date

Checked by

David



info@pdimensions.co.uk  
www.pdimensions.co.uk  
0208 076 9300

Unit 7  
Hawthorn Business Park  
165 Granville Road  
NW2 2AZ  
London

Client

M

Project No

-

Drawing Number


EX - L003

Revision

-

NOTES:  
 Only Scale of drawings for the Planning Purposes.  
 Report all discrepancies, errors and omissions.  
 Verify all dimensions on site before commencing any work on site or preparing shop drawings.  
 All materials, components and workmanship are to comply with the relevant British Standards, Codes of Practice, and appropriate manufacturers recommendations that from time to time shall apply.  
 For all specialist work, see relevant drawings.  
 This drawing and design are copyright of Planning Dimensions LTD

Rev	Date	Description
-----	------	-------------

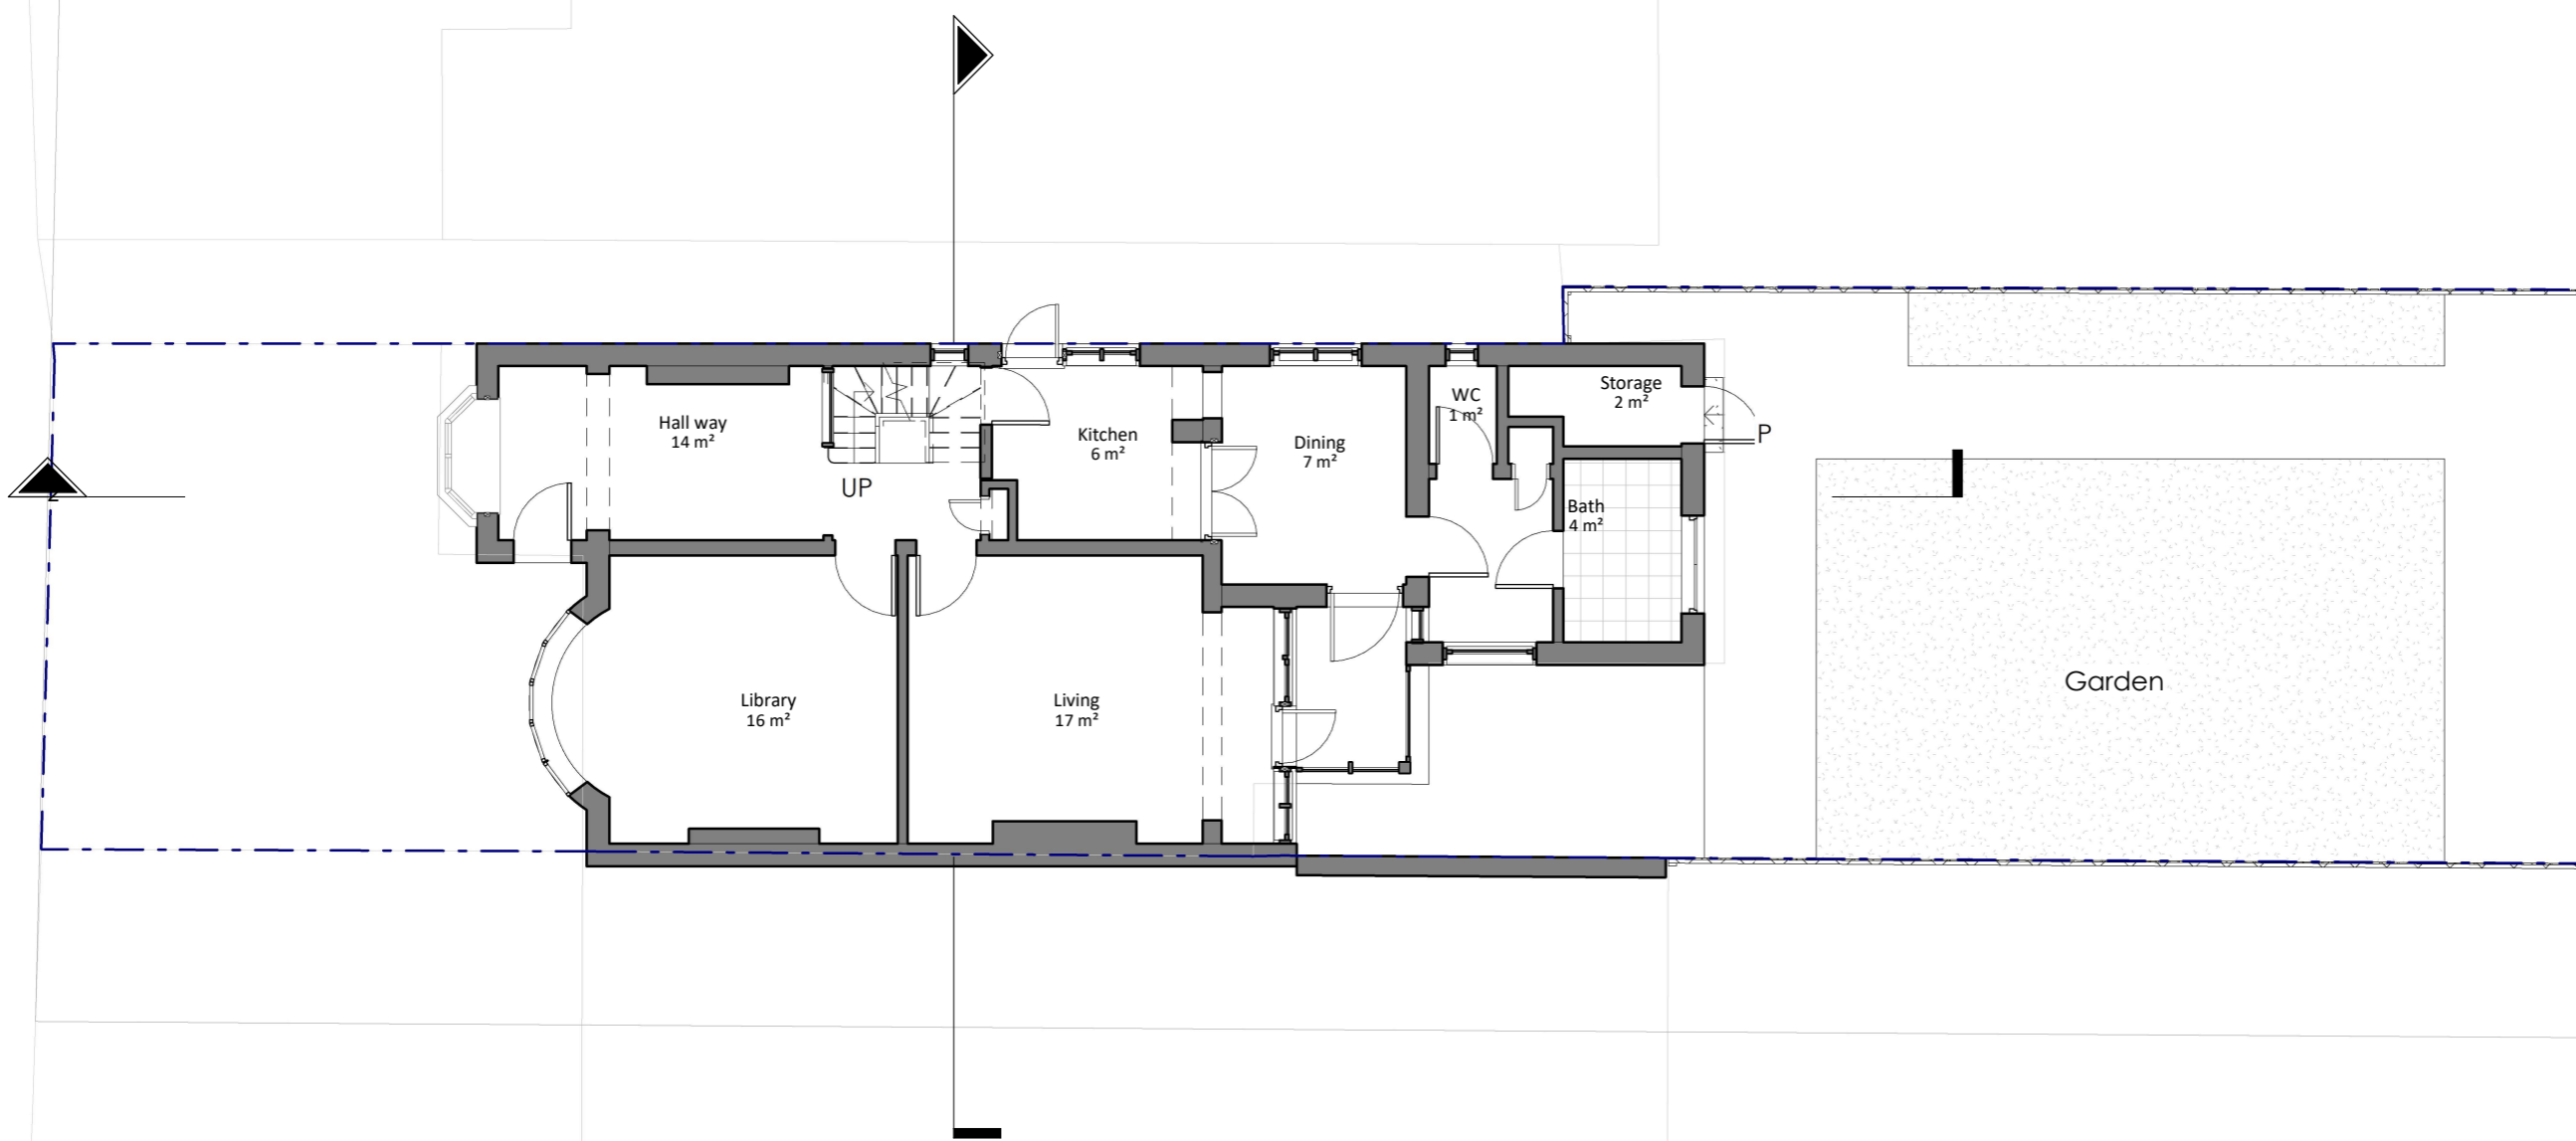

**Project Title**  
 12 Eastside Rd, London NW11 0BA

**Drawing Description**  
 Existing Ground Floor

**Scale (@ A3)**  
 1 : 100

**Drawn by**  
 Sanjay

**Date**  
 Issue Date

**Checked by**  
 David



info@pdimensions.co.uk  
 www.pdimensions.co.uk  
 0208 076 9300

Unit 7  
 Hawthorn Business Park  
 165 Granville Road  
 NW2 2AZ  
 London

**Client**  
 M

**Project No**  
 -

**Drawing Number**  
 EX - P001


**Revision**  
 -

Existing Ground Floor Plan  
 1 : 100

GIA Floor Area: 79.8 sq.m

NOTES:  
 Only Scale of drawings for the Planning Purposes.  
 Report all discrepancies, errors and omissions.  
 Verify all dimensions on site before commencing any work on site or preparing shop drawings.  
 All materials, components and workmanship are to comply with the relevant British Standards, Codes of Practice, and appropriate manufacturers recommendations that from time to time shall apply.  
 For all specialist work, see relevant drawings.  
 This drawing and design are copyright of Planning Dimensions LTD

Rev	Date	Description
-----	------	-------------

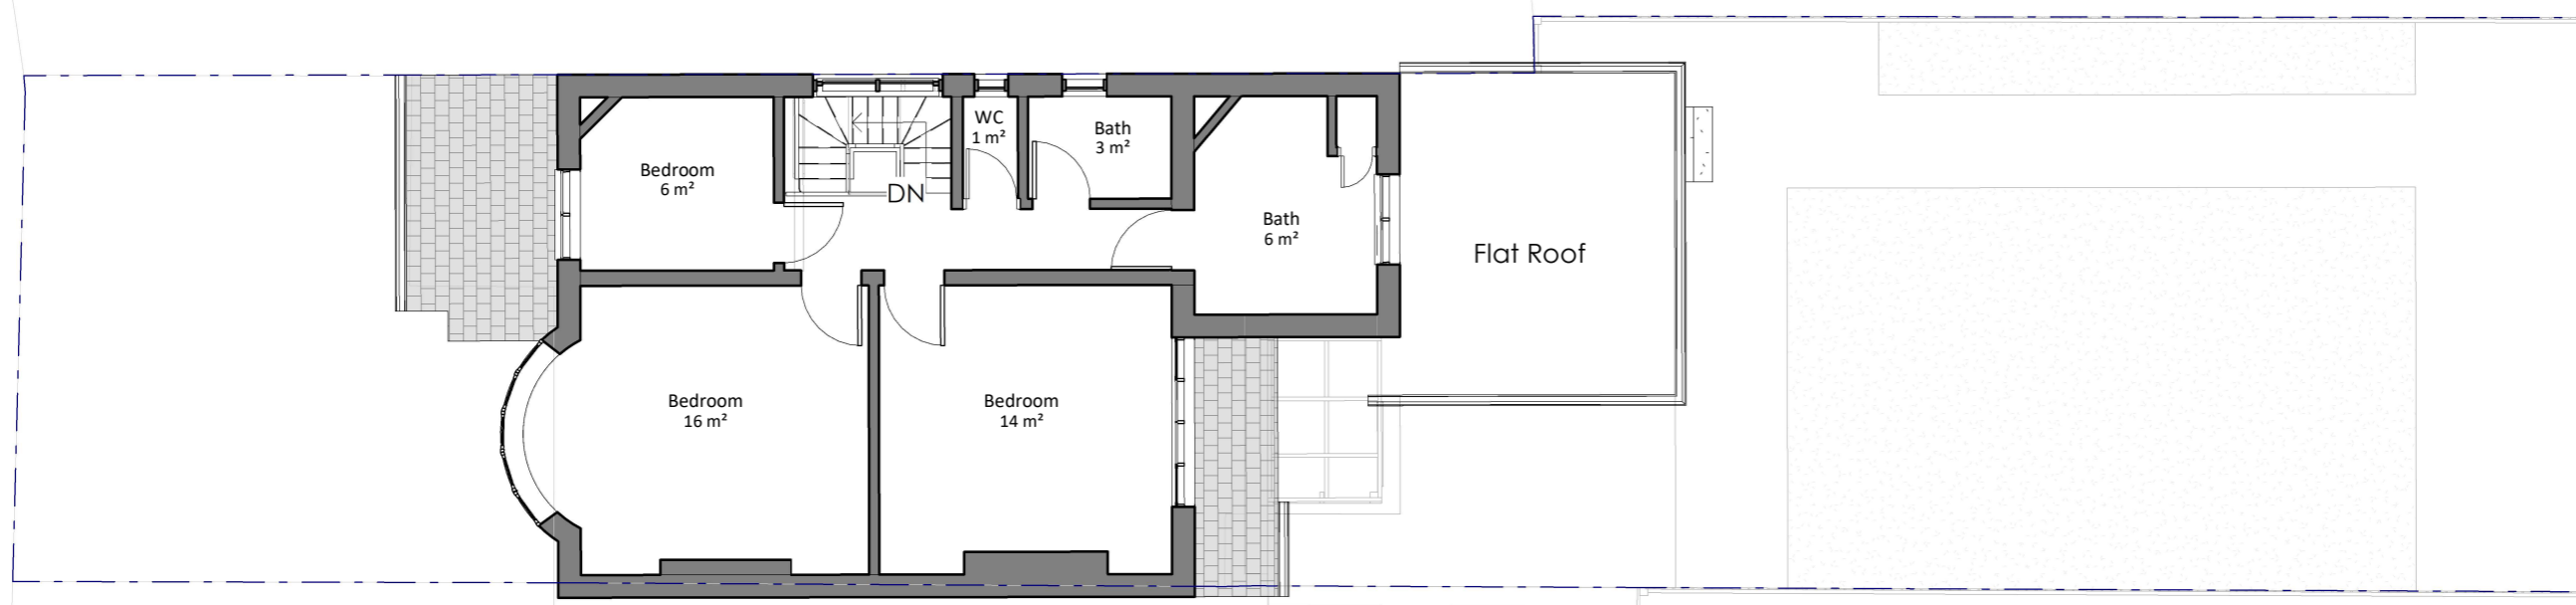

**Project Title**

12 Eastside Rd, London NW11 0BA

**Drawing Description**

Existing First Floor

**Scale (@ A3)**

1 : 100

**Drawn by**

Sanjay

**Date**

Issue Date

**Checked by**

David



info@pdimensions.co.uk  
 www.pdimensions.co.uk  
 0208 076 9300

Unit 7  
 Hawthorn Business Park  
 165 Granville Road  
 NW2 2AZ  
 London

**Client**

M

**Project No**

-

**Drawing Number**

EX - P002

**Revision**

-

Existing First Floor Plan


1 : 100



GIA Floor Area: 59.1 sq.m

NOTES:  
 Only Scale of drawings for the Planning Purposes.  
 Report all discrepancies, errors and omissions.  
 Verify all dimensions on site before commencing any work on site or preparing shop drawings.  
 All materials, components and workmanship are to comply with the relevant British Standards, Codes of Practice, and appropriate manufacturers recommendations that from time to time shall apply.  
 For all specialist work, see relevant drawings.  
 This drawing and design are copyright of Planning Dimensions LTD

Rev	Date	Description
-----	------	-------------

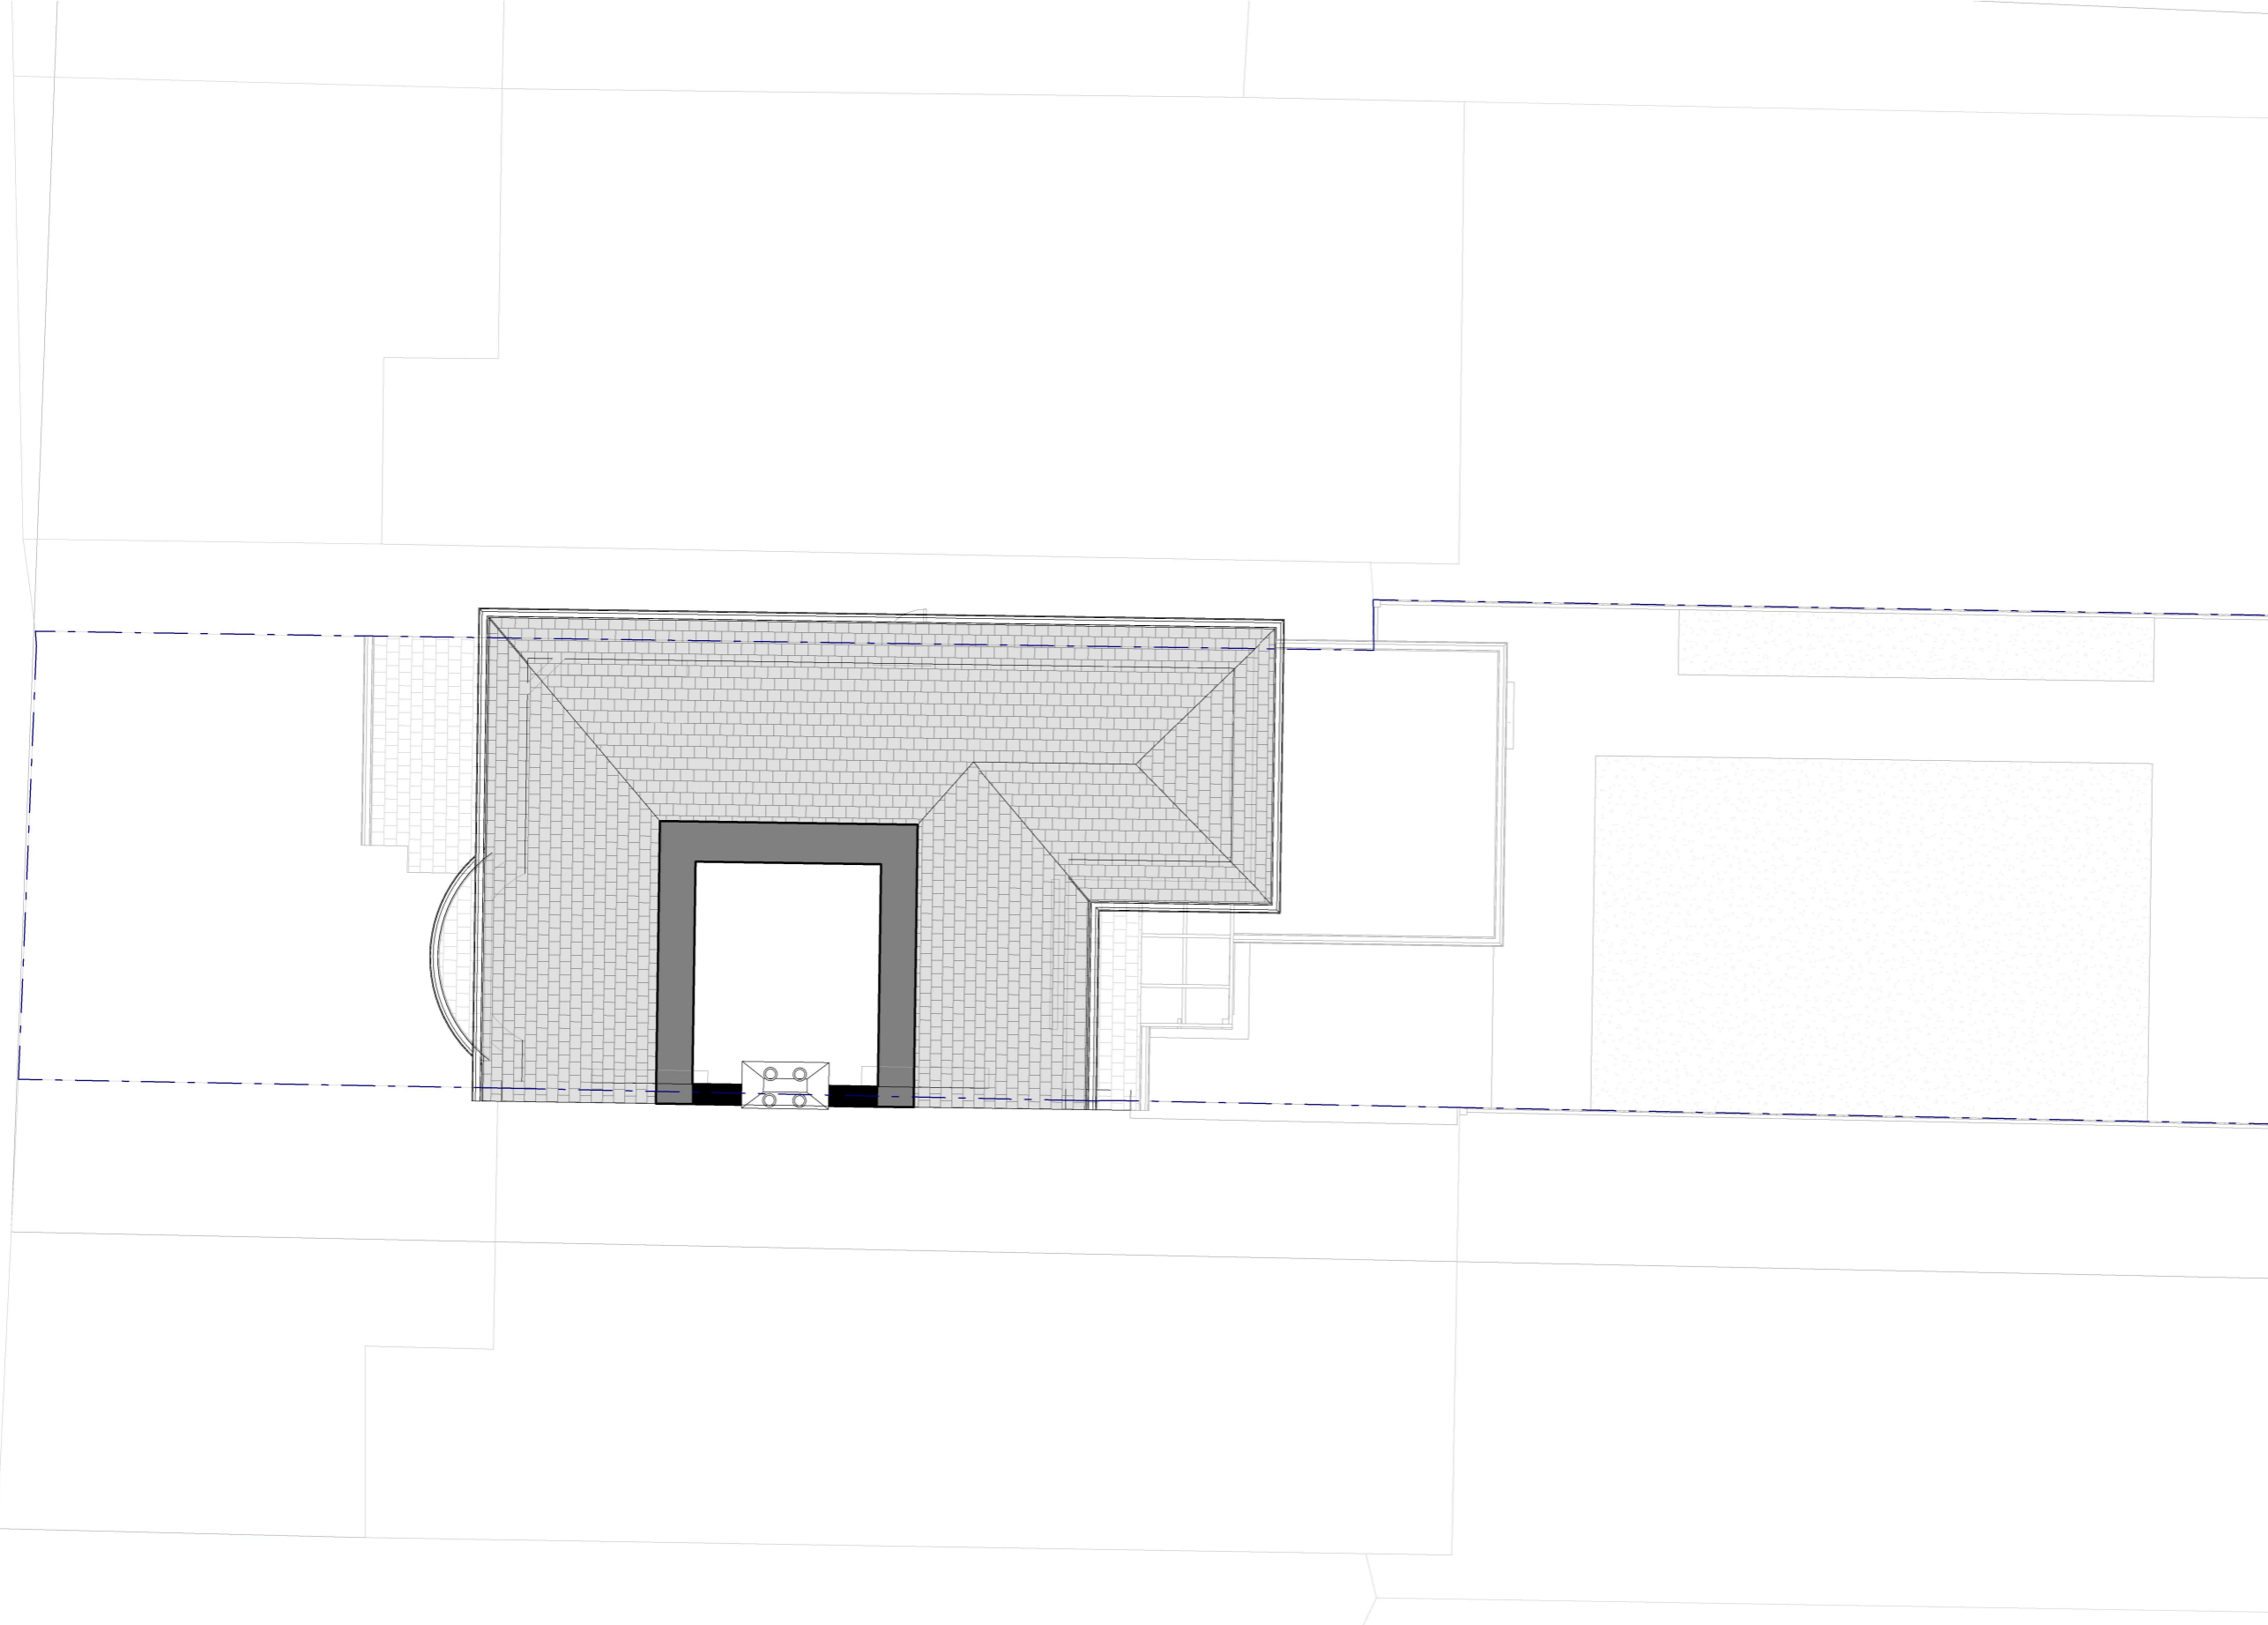

**Project Title**  
 12 Eastside Rd, London NW11 0BA

**Drawing Description**  
 Existing Loft Plan

**Scale (@ A3)**  
 1 : 100

**Drawn by**  
 Sanjay

**Date**  
 Issue Date

**Checked by**  
 David



info@pdimensions.co.uk  
 www.pdimensions.co.uk  
 0208 076 9300

Unit 7  
 Hawthorn Business Park  
 165 Granville Road  
 NW2 2AZ  
 London

**Client**  
 M

**Project No**  
 -

**Drawing Number**  
 EX - P003


**Revision**  
 -

Existing Loft Floor Plan  
 1 : 100

GIA Floor Area: -- sq.m

NOTES:  
 Only Scale of drawings for the Planning Purposes.  
 Report all discrepancies, errors and omissions.  
 Verify all dimensions on site before commencing any work on site or preparing shop drawings.  
 All materials, components and workmanship are to comply with the relevant British Standards, Codes of Practice, and appropriate manufacturers recommendations that from time to time shall apply.  
 For all specialist work, see relevant drawings.  
 This drawing and design are copyright of Planning Dimensions LTD

Rev	Date	Description
-----	------	-------------

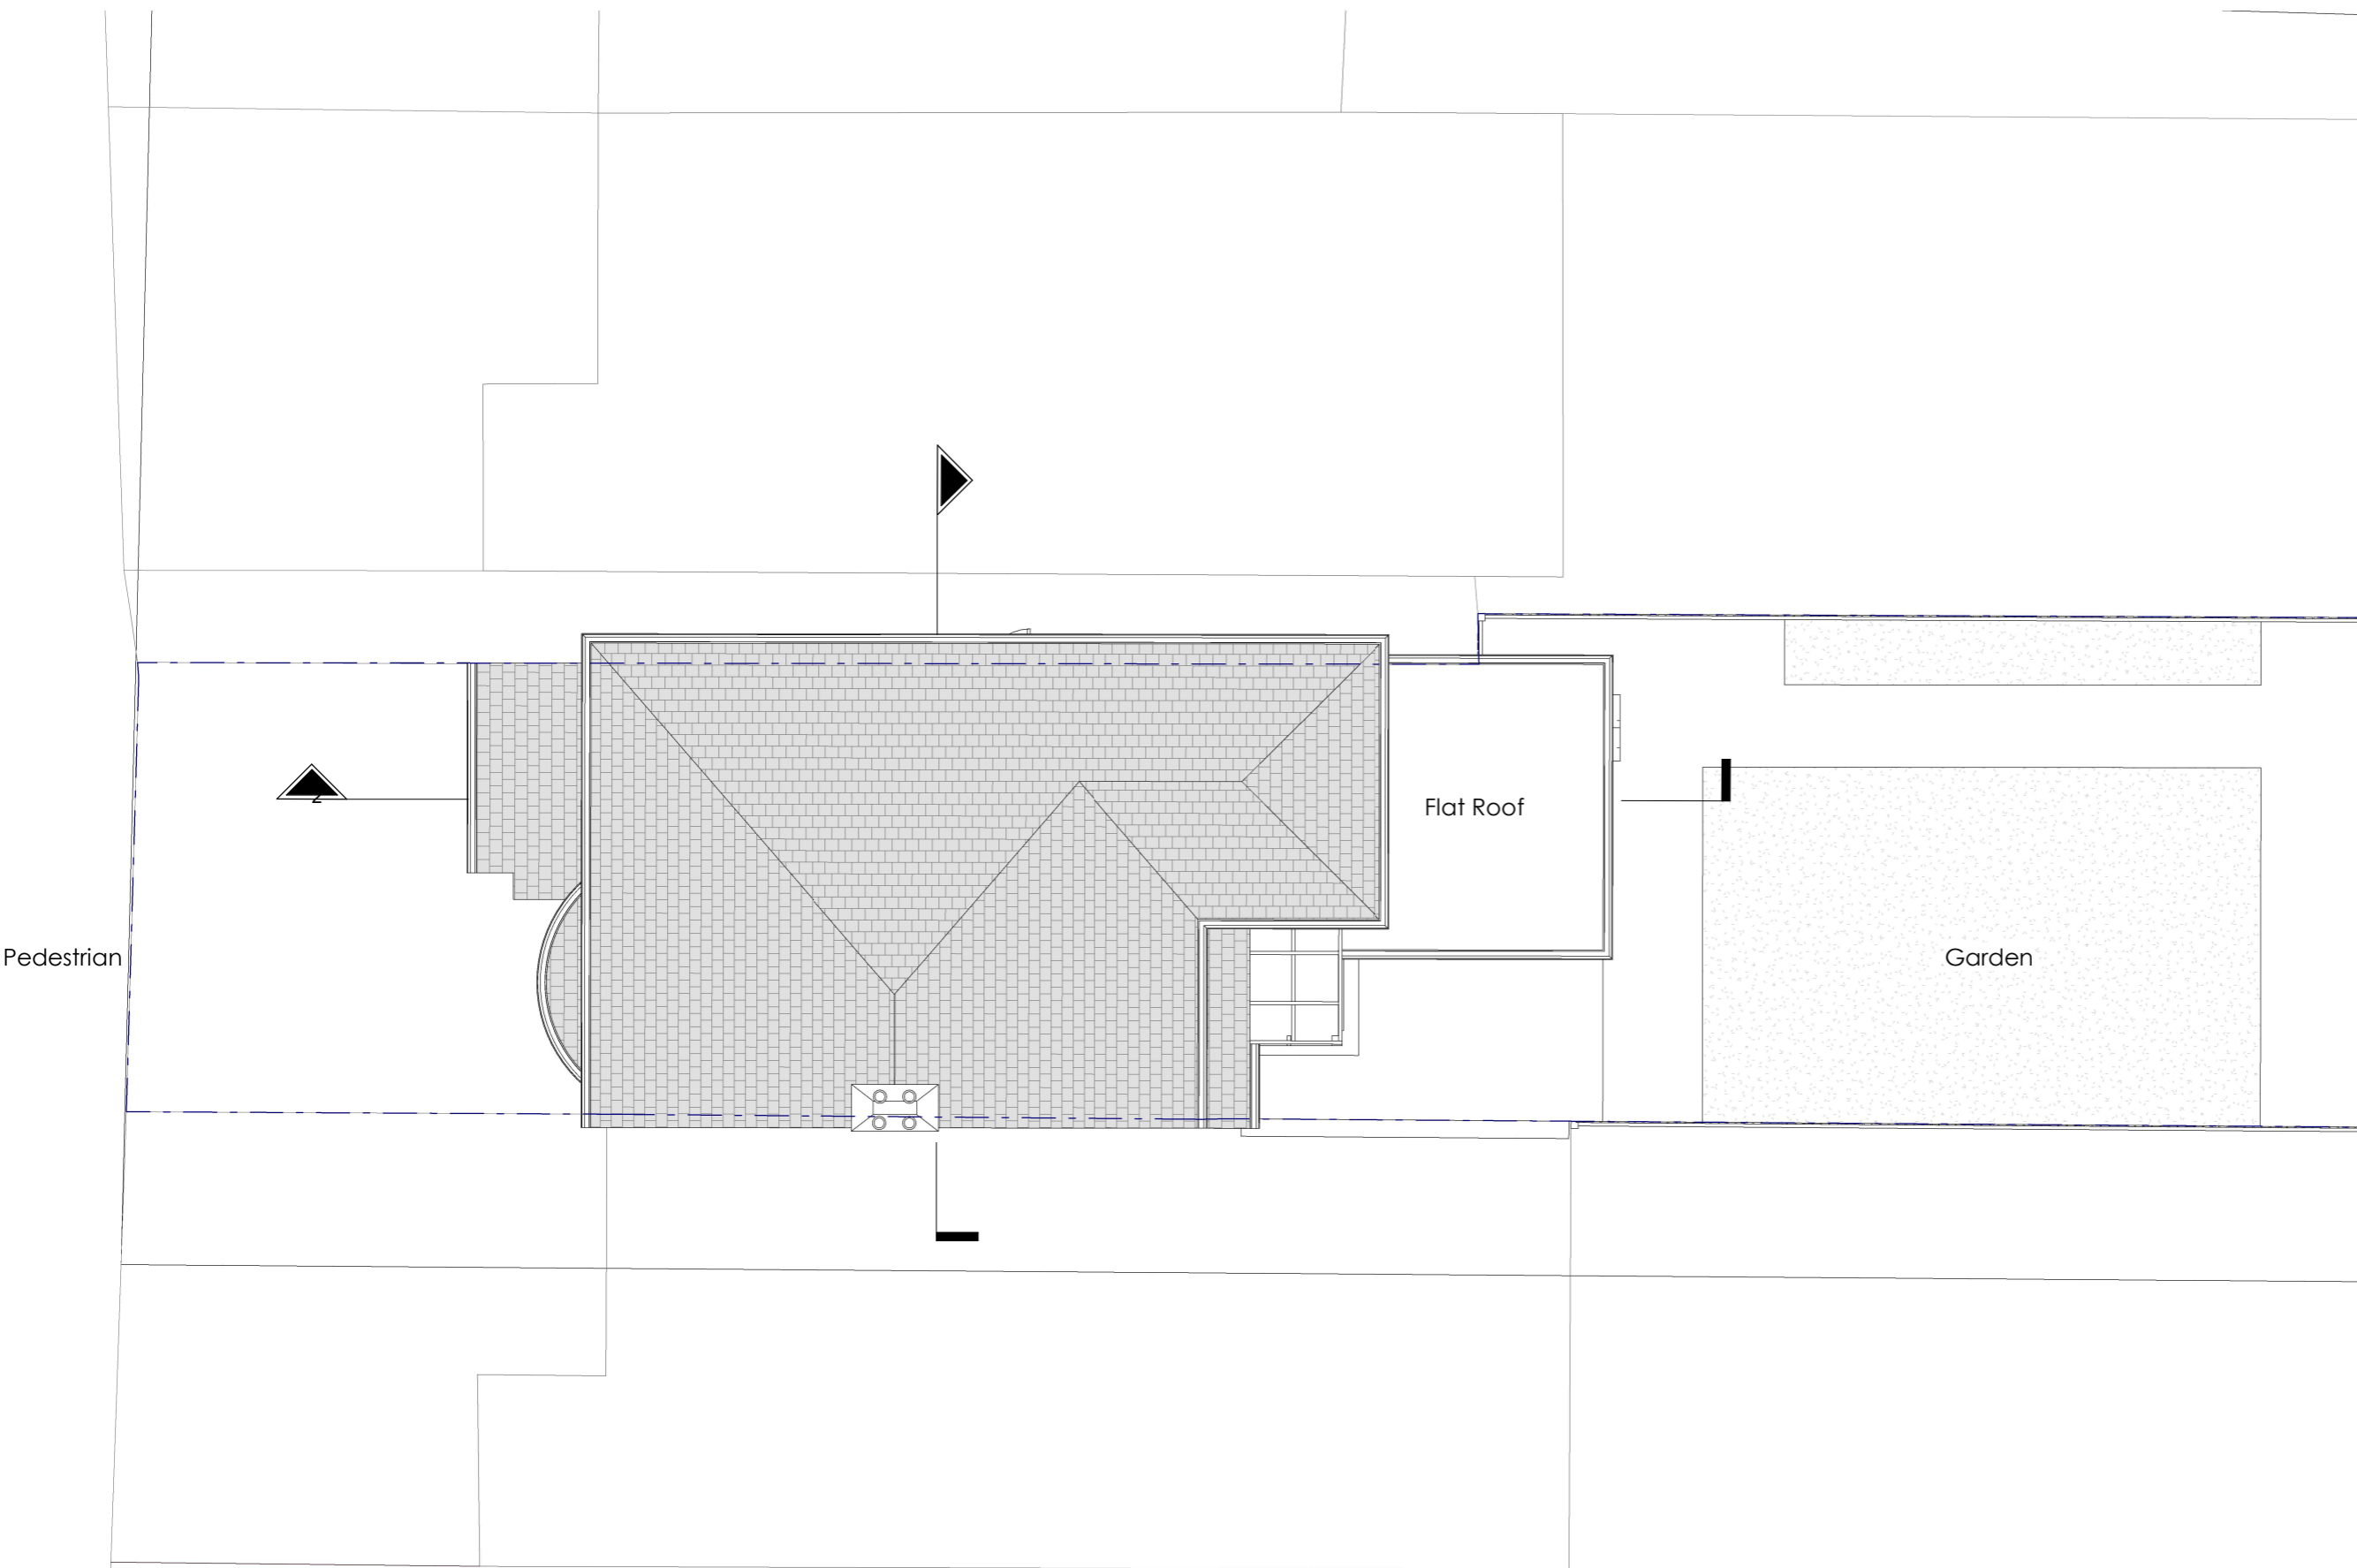

**Project Title**

12 Eastside Rd, London NW11 0BA

**Drawing Description**

Existing Roof Plan

**Scale (@ A3)**

1 : 100

**Drawn by**

Sanjay

**Date**

Issue Date

**Checked by**

David



info@pdimensions.co.uk  
 www.pdimensions.co.uk  
 0208 076 9300

Unit 7  
 Hawthorn Business Park  
 165 Granville Road  
 NW2 2AZ  
 London

**Client**

M

**Project No**

-

**Drawing Number**


EX - P004


**Revision**

-


Existing Roof Plan

1 : 100

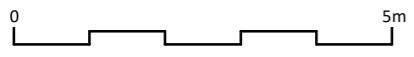

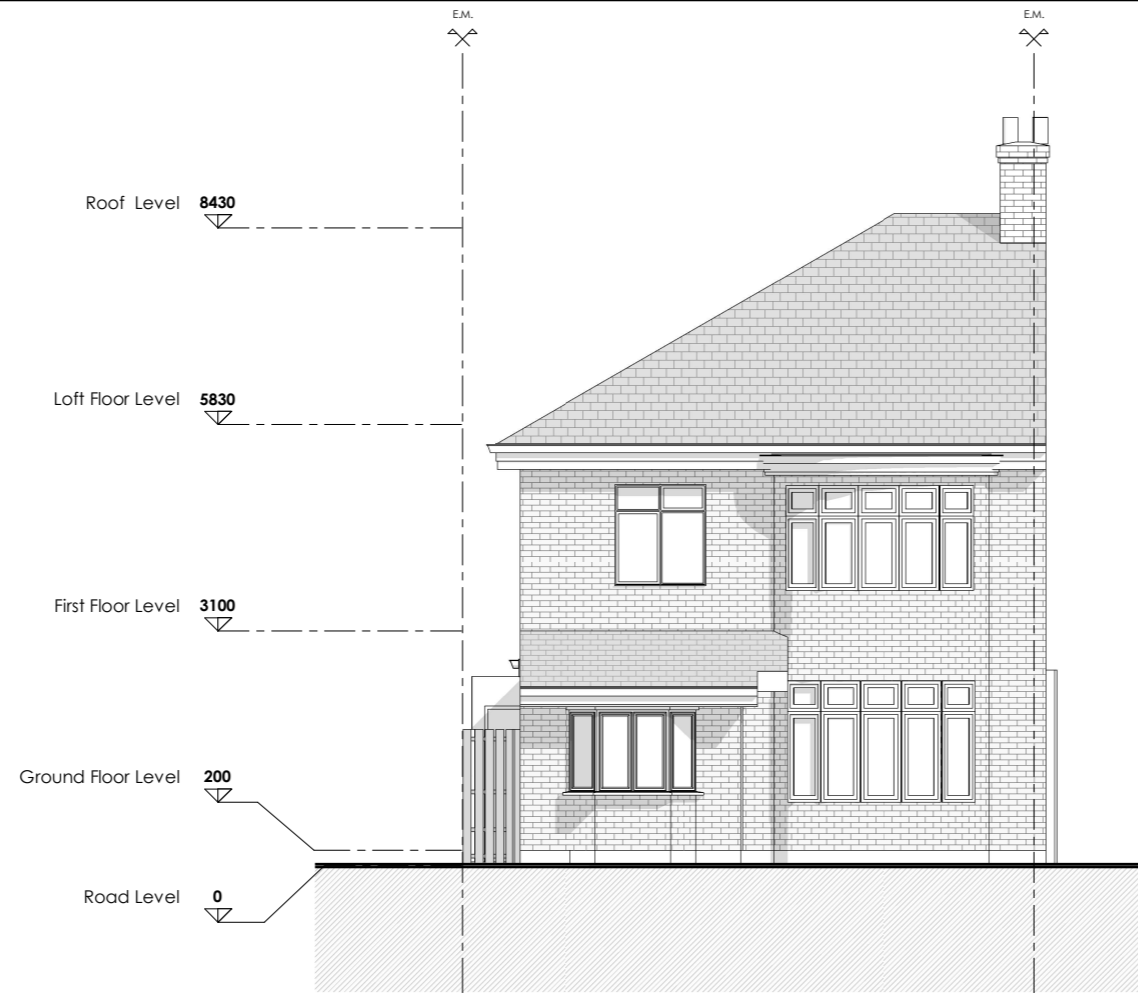

Existing Front Elevation ( West side)  
1 : 100

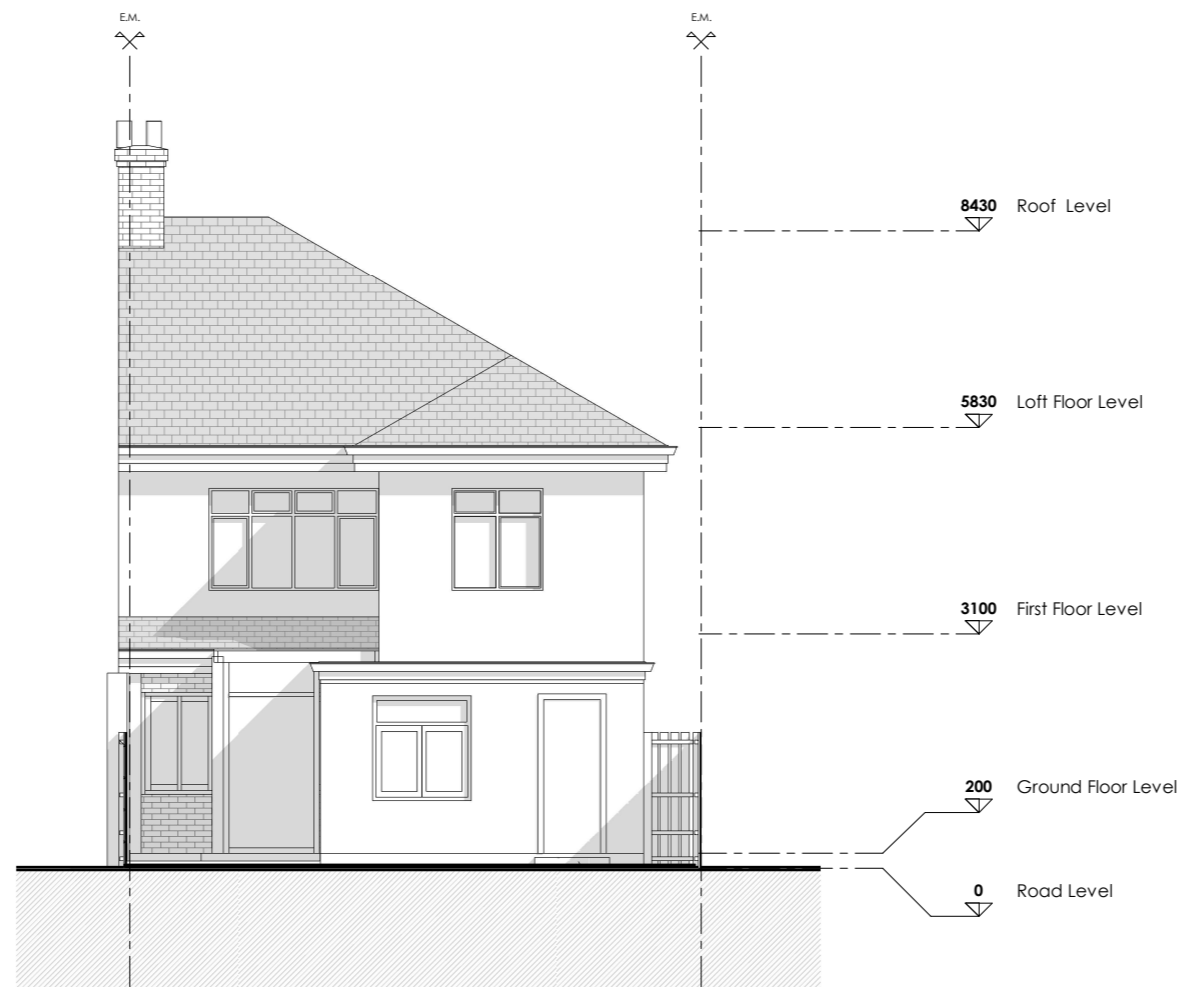

Existing Rear Elevation ( East side)  
1 : 100

NOTES:  
 Only Scale of drawings for the Planning Purposes.  
 Report all discrepancies, errors and omissions.  
 Verify all dimensions on site before commencing any work on site or preparing shop drawings.  
 All materials, components and workmanship are to comply with the relevant British Standards, Codes of Practice, and appropriate manufacturers recommendations that from time to time shall apply.  
 For all specialist work, see relevant drawings.  
 This drawing and design are copyright of Planning Dimensions LTD

Rev	Date	Description
-----	------	-------------

Project Title

12 Eastside Rd, London NW11 0BA

Drawing Description

Existing Front Rear Elevations



Scale (@ A3)

1 : 100

Drawn by

Sanjay

Date

Issue Date

Checked by

David



info@pdimensions.co.uk  
 www.pdimensions.co.uk  
 0208 076 9300

Unit 7  
 Hawthorn Business Park  
 165 Granville Road  
 NW2 2AZ  
 London

Client

M

Project No

-

Drawing Number

EX - E001

Revision

-

NOTES:  
 Only Scale of drawings for the Planning Purposes.  
 Report all discrepancies, errors and omissions.  
 Verify all dimensions on site before commencing any work on site or preparing shop drawings.  
 All materials, components and workmanship are to comply with the relevant British Standards, Codes of Practice, and appropriate manufacturers recommendations that from time to time shall apply.  
 For all specialist work, see relevant drawings.  
 This drawing and design are copyright of Planning Dimensions LTD

Rev	Date	Description
-----	------	-------------



Existing Side Elevation 1 ( South side)  
 1 : 100

**Project Title**

12 Eastside Rd, London NW11 0BA

**Drawing Description**

Existing Side Elevation 1



**Scale (@ A3)**

1 : 100

**Drawn by**

Sanjay

**Date**

Issue Date

**Checked by**

David



info@pdimensions.co.uk  
 www.pdimensions.co.uk  
 0208 076 9300

Unit 7  
 Hawthorn Business Park  
 165 Granville Road  
 NW2 2AZ  
 London

**Client**

M

**Project No**

-

**Drawing Number**

EX - E002

**Revision**

-

NOTES:  
 Only Scale of drawings for the Planning Purposes.  
 Report all discrepancies, errors and omissions.  
 Verify all dimensions on site before commencing any work on site or preparing shop drawings.  
 All materials, components and workmanship are to comply with the relevant British Standards, Codes of Practice, and appropriate manufacturers recommendations that from time to time shall apply.  
 For all specialist work, see relevant drawings.  
 This drawing and design are copyright of Planning Dimensions LTD

Rev	Date	Description
-----	------	-------------



Existing Side Elevation 2 ( North side)  
 1 : 100

**Project Title**  
 12 Eastside Rd, London NW11 0BA

**Drawing Description**

Existing Side  
 Elevation 2



**Scale (@ A3)**  
 1 : 100

**Drawn by**  
 Sanjay

**Date**

**Checked by**

Issue Date

David



info@pdimensions.co.uk  
 www.pdimensions.co.uk  
 0208 076 9300

Unit 7  
 Hawthorn Business Park  
 165 Granville Road  
 NW2 2AZ  
 London

Client	Project No
M	-


Drawing Number	Revision
EX - E004	-



NOTES:  
 Only Scale of drawings for the Planning Purposes.  
 Report all discrepancies, errors and omissions.  
 Verify all dimensions on site before commencing any work on site or preparing shop drawings.  
 All materials, components and workmanship are to comply with the relevant British Standards, Codes of Practice, and appropriate manufacturers recommendations that from time to time shall apply.  
 For all specialist work, see relevant drawings.  
 This drawing and design are copyright of Planning Dimensions LTD

Rev	Date	Description
-----	------	-------------

Existing Section AA  
 1 : 100

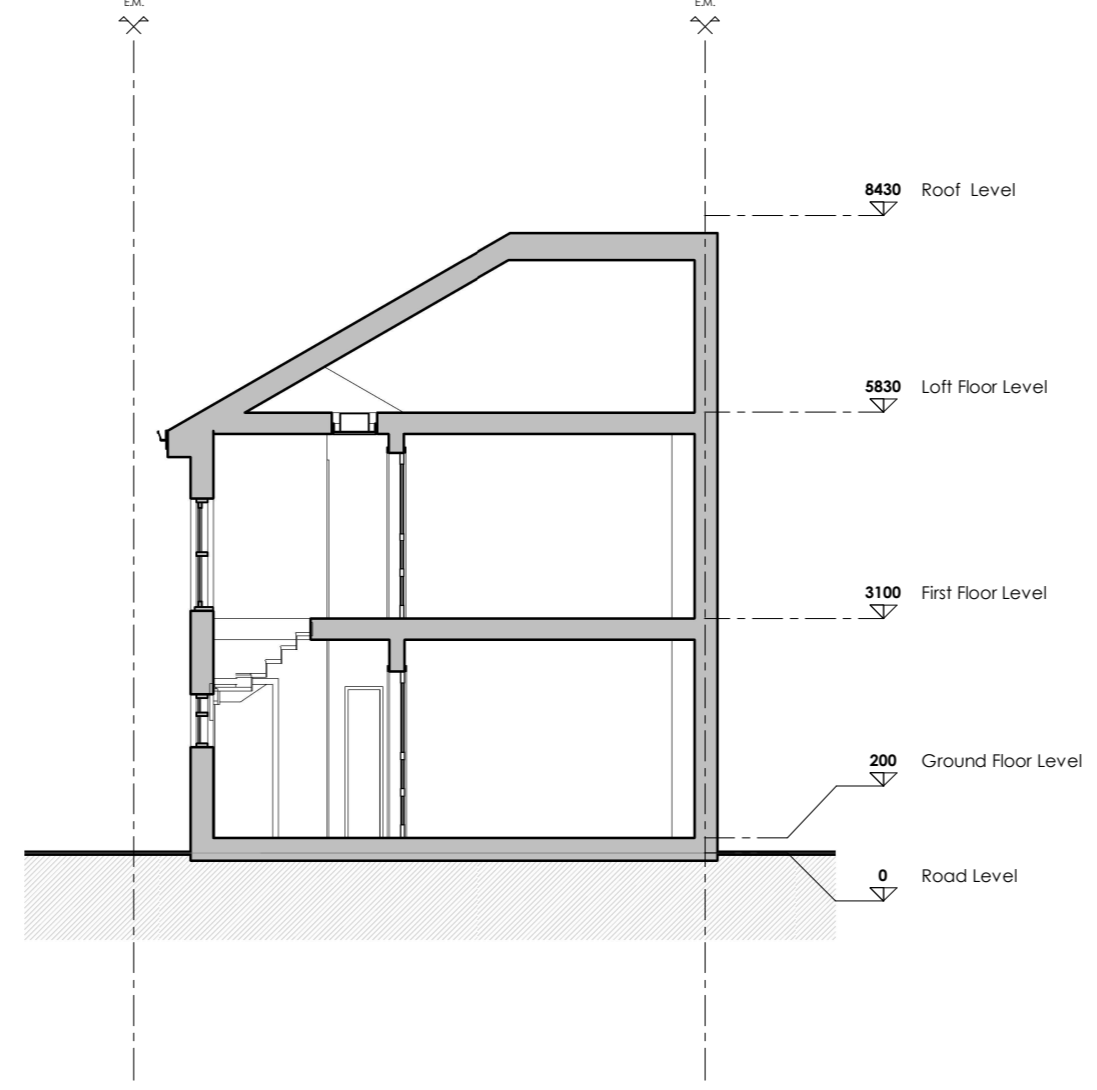

Existing Section BB  
 1 : 100




Project Title

12 Eastside Rd, London NW11 0BA

Drawing Description

Existing Sections

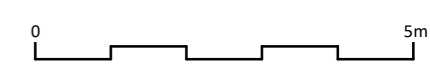

Scale (@ A3)

1 : 100

Drawn by

Sanjay

Date

Issue Date

Checked by

David



info@pdimensions.co.uk  
 www.pdimensions.co.uk  
 0208 076 9300

Unit 7  
 Hawthorn Business Park  
 165 Granville Road  
 NW2 2AZ  
 London

Client

M

Project No

-

Drawing Number

EX - S001

Revision

-

NOTES:  
 Only Scale of drawings for the Planning Purposes.  
 Report all discrepancies, errors and omissions.  
 Verify all dimensions on site before commencing any work on site or preparing shop drawings.  
 All materials, components and workmanship are to comply with the relevant British Standards, Codes of Practice, and appropriate manufacturers recommendations that from time to time shall apply.  
 For all specialist work, see relevant drawings.  
 This drawing and design are copyright of Planning Dimensions LTD

Rev	Date	Description
-----	------	-------------

**Project Title**

12 Eastside Rd, London NW11 0BA

**Drawing Description**

Existing 3D

**Scale (@ A3)**

**Drawn by**

Sanjay

**Date**

**Checked by**

Issue Date

David



info@pdimensions.co.uk  
 www.pdimensions.co.uk  
 0208 076 9300

Unit 7  
 Hawthorn Business Park  
 165 Granville Road  
 NW2 2AZ  
 London

**Client**

**Project No**

M

-


**Drawing Number**

**Revision**

EX - 3D


-

Existing 3D VIEW

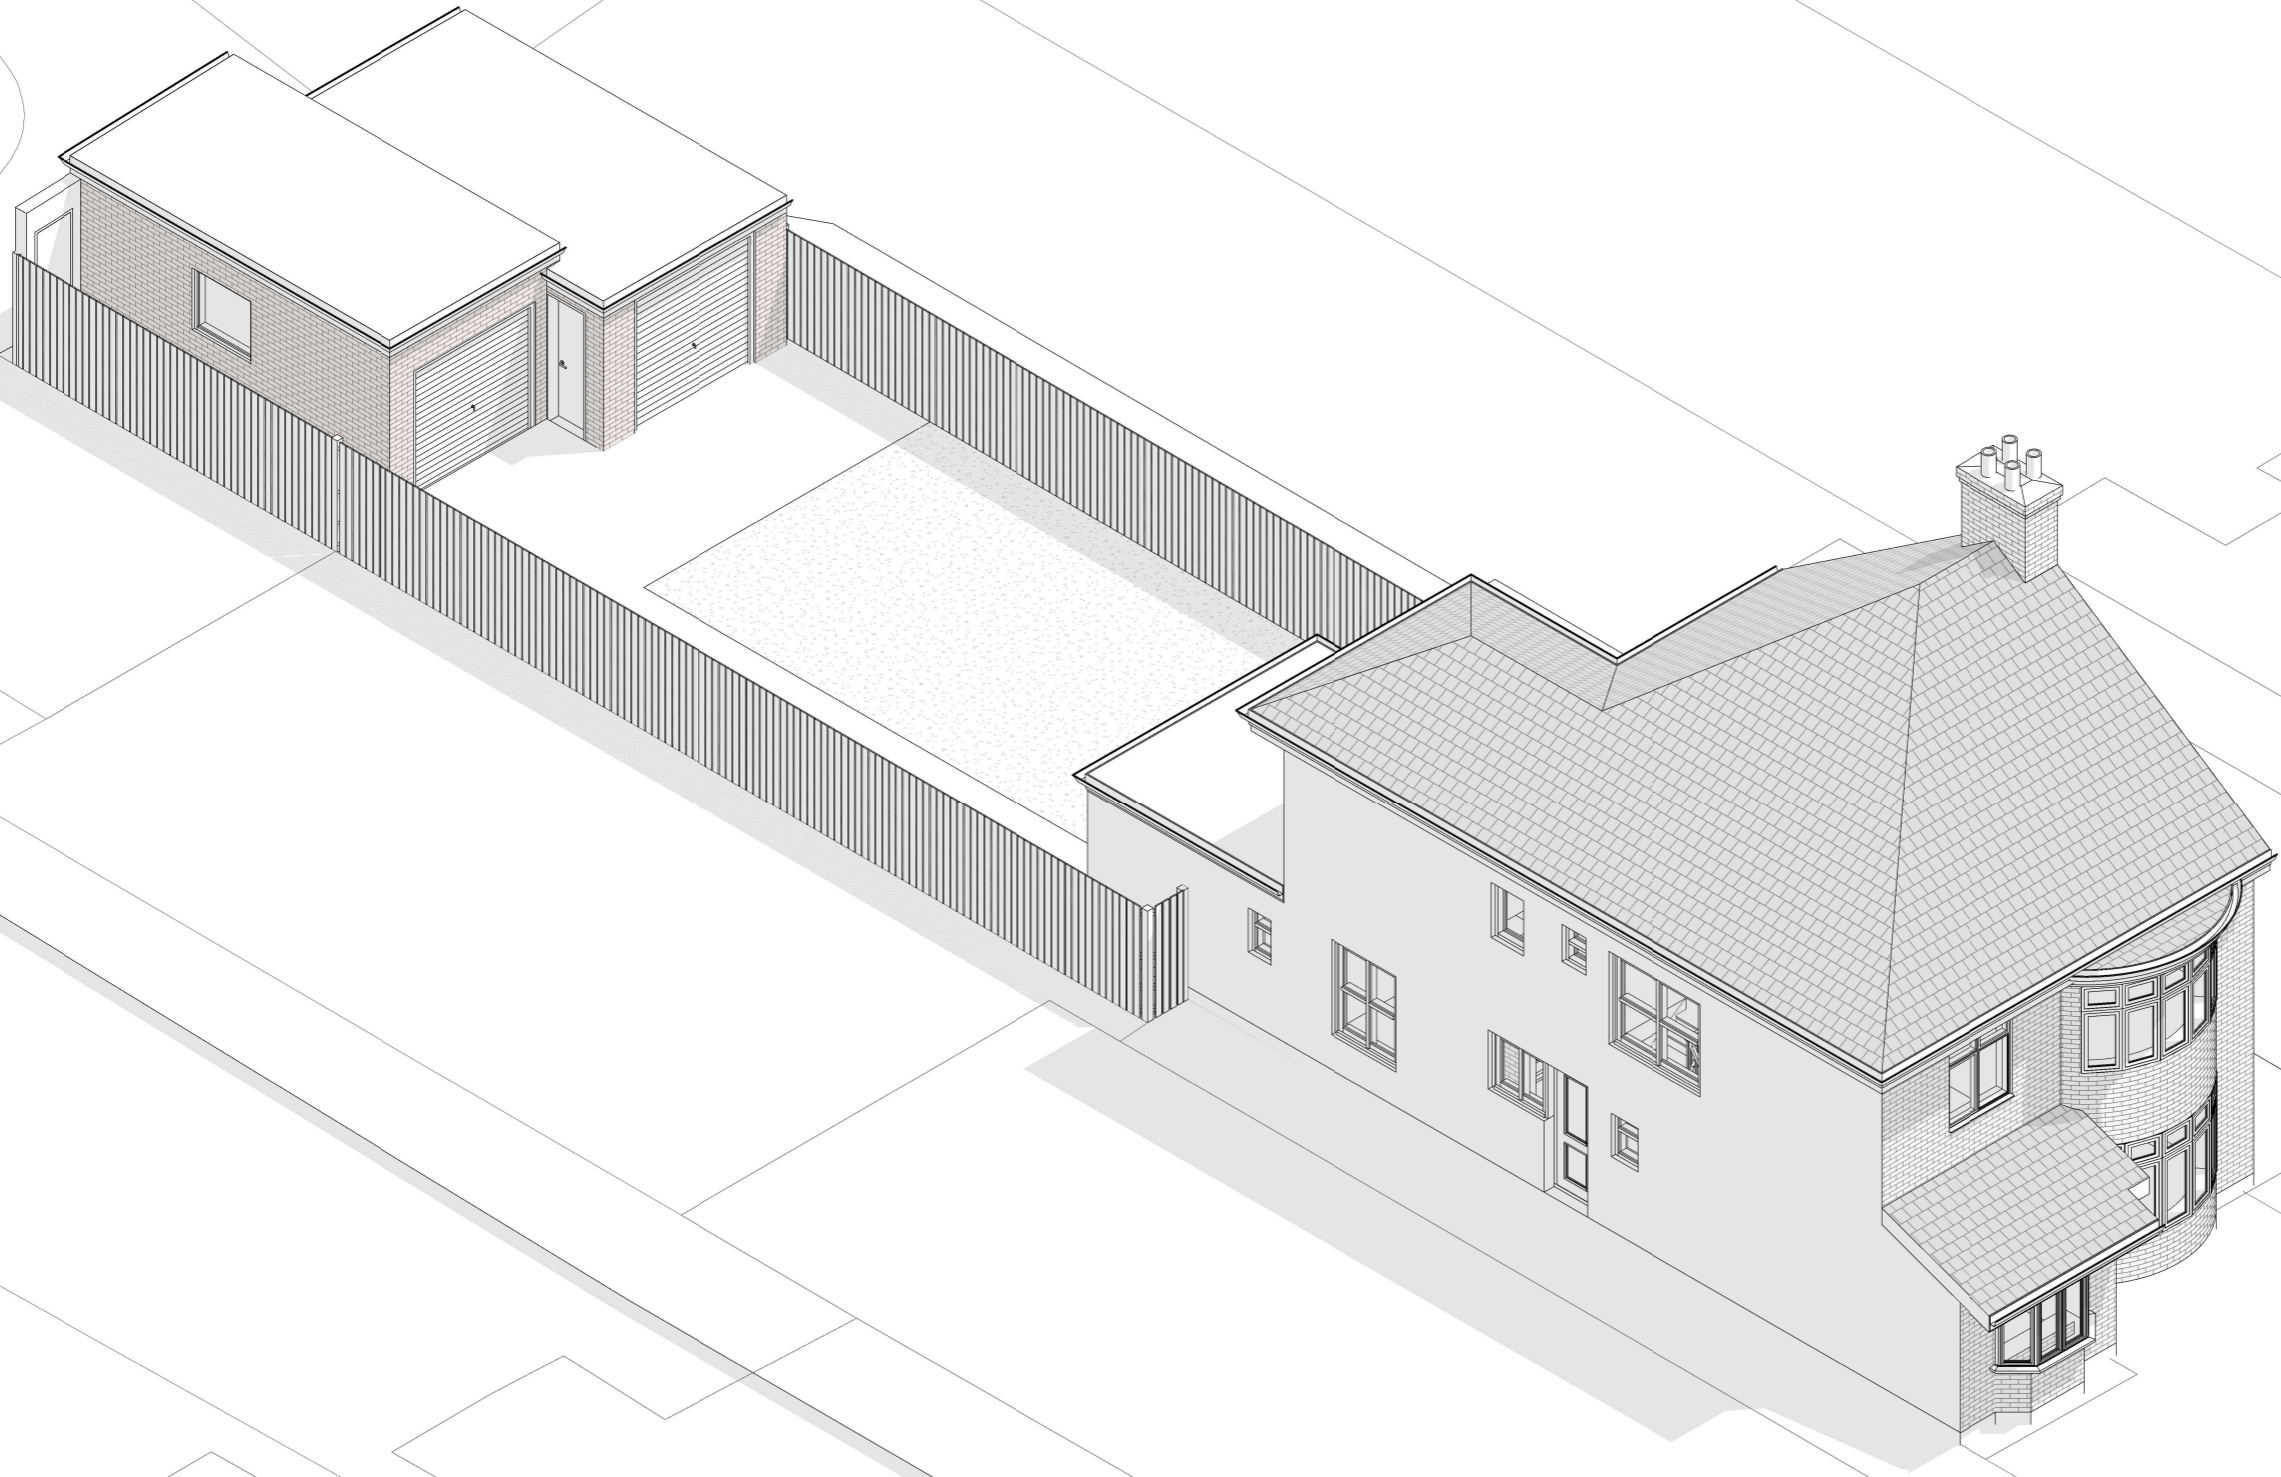

NOTES:  
 Only Scale of drawings for the Planning Purposes.  
 Report all discrepancies, errors and omissions.  
 Verify all dimensions on site before commencing any work on site or preparing shop drawings.  
 All materials, components and workmanship are to comply with the relevant British Standards, Codes of Practice, and appropriate manufacturers recommendations that from time to time shall apply.  
 For all specialist work, see relevant drawings.  
 This drawing and design are copyright of Planning Dimensions LTD

Rev	Date	Description
-----	------	-------------

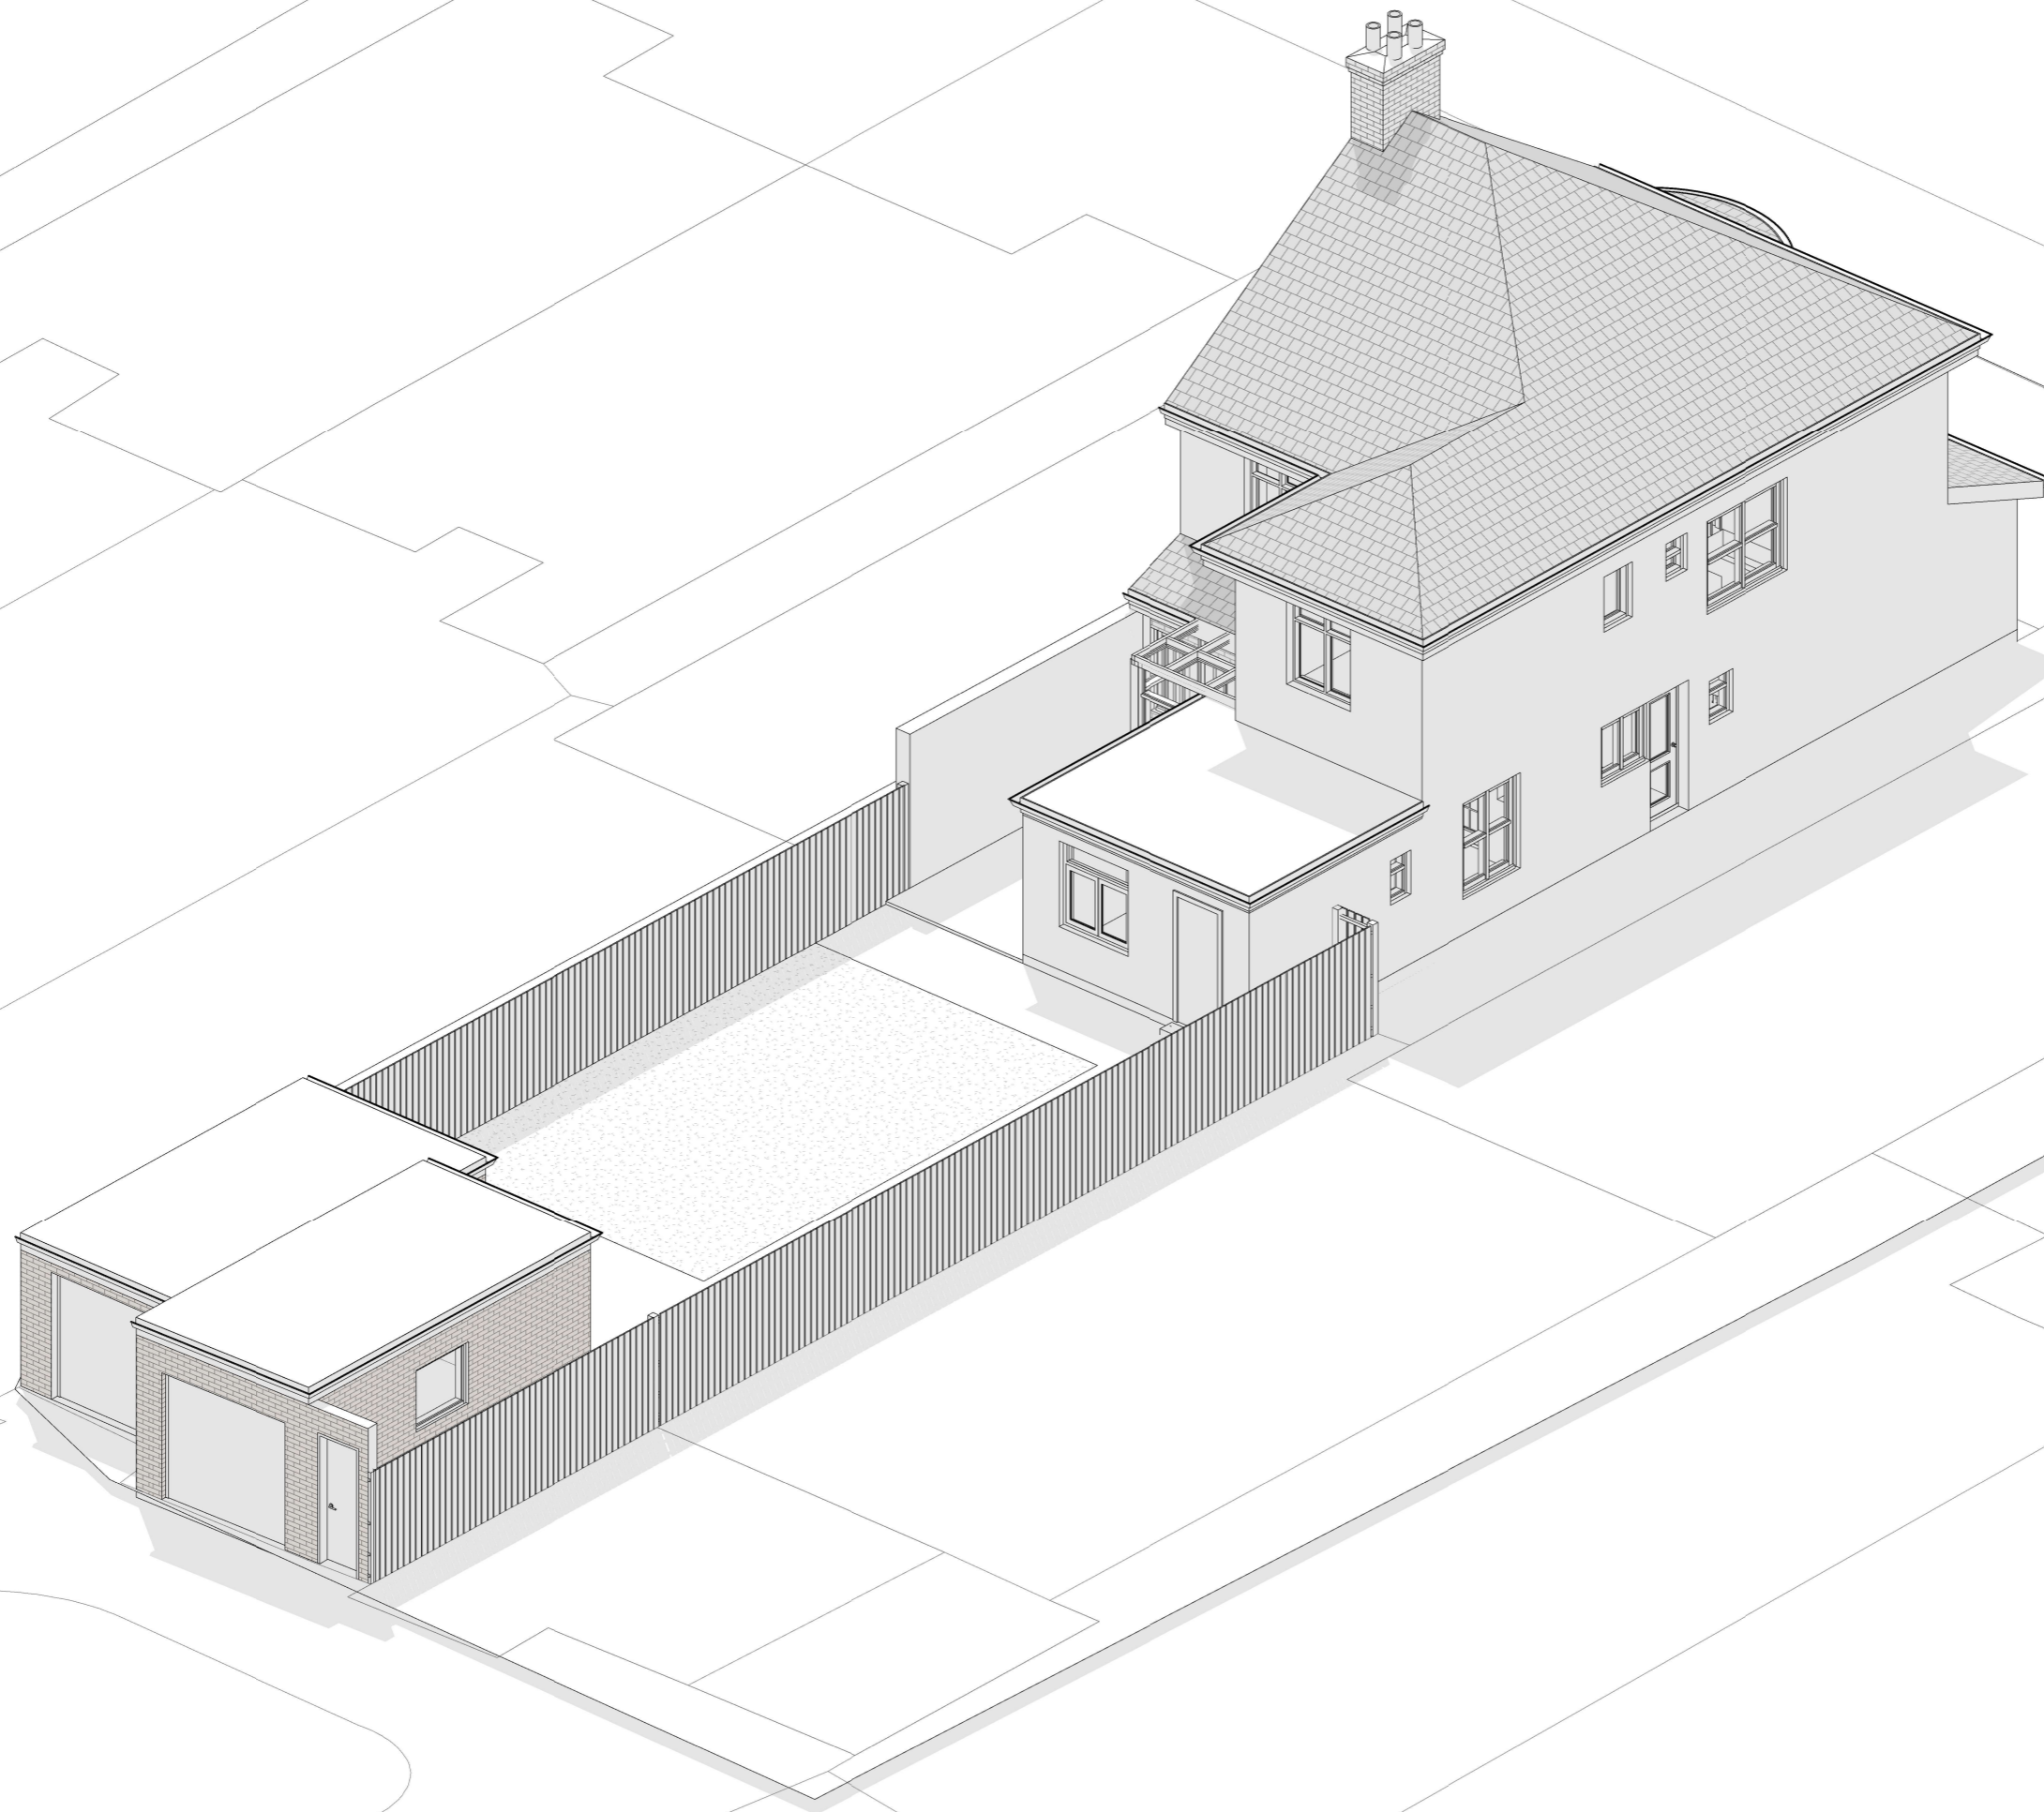

Existing 3D VIEW - REAR SIDE

**Project Title**

12 Eastside Rd, London NW11 0BA

**Drawing Description**

Existing 3D Rear Side

Scale (@ A3)

Drawn by

sanjay

Date

Checked by

Issue Date

David



info@pdimensions.co.uk  
 www.pdimensions.co.uk  
 0208 076 9300

Unit 7  
 Hawthorn Business Park  
 165 Granville Road  
 NW2 2AZ  
 London

Client

M

Project No

-

Drawing Number

EX - 3D01

Revision

-

NOTES:  
 Only Scale of drawings for the Planning Purposes.  
 Report all discrepancies, errors and omissions.  
 Verify all dimensions on site before commencing any work on site or preparing shop drawings.  
 All materials, components and workmanship are to comply with the relevant British Standards, Codes of Practice, and appropriate manufacturers recommendations that from time to time shall apply.  
 For all specialist work, see relevant drawings.  
 This drawing and design are copyright of Planning Dimensions LTD

Rev	Date	Description
-----	------	-------------



Existing Front side View -Human Eye Level



Existing Rear Side View -Human Eye Level

**Project Title**

12 Eastside Rd, London NW11 0BA

**Drawing Description**

Existing 3D views

Scale (@ A3)

Drawn by

sanjay

Date

Checked by

Issue Date

David



info@pdimensions.co.uk  
 www.pdimensions.co.uk  
 0208 076 9300

Unit 7  
 Hawthorn Business Park  
 165 Granville Road  
 NW2 2AZ  
 London

Client

M

Project No

-

Drawing Number

EX - 3D02

Revision

-