

NOTES:

Do Not Scale. Except for Planning purposes

Report all discrepancies, errors and omissions.

Verify all dimensions on site before commencing any work on site or preparing shop drawings.

All materials, components and workmanship are to comply with the relevant British Standards, Codes of Practice, and appropriate manufacturers recommendations that from time to time shall apply.

For all specialist work, see relevant drawings.

Contractor to ensure that party wall agreements are in place with adjoining properties prior to work commencing.

Full planning and building regulations approval to be obtained prior to work commencing on site & materials ordered.

This drawing and design are copyright of MP.as Architectural Services

Rev Date Description

PLANNING




Front Elevation
Scale 1:100

Rear Elevation
Scale 1:100




Side Elevation
Scale 1:100

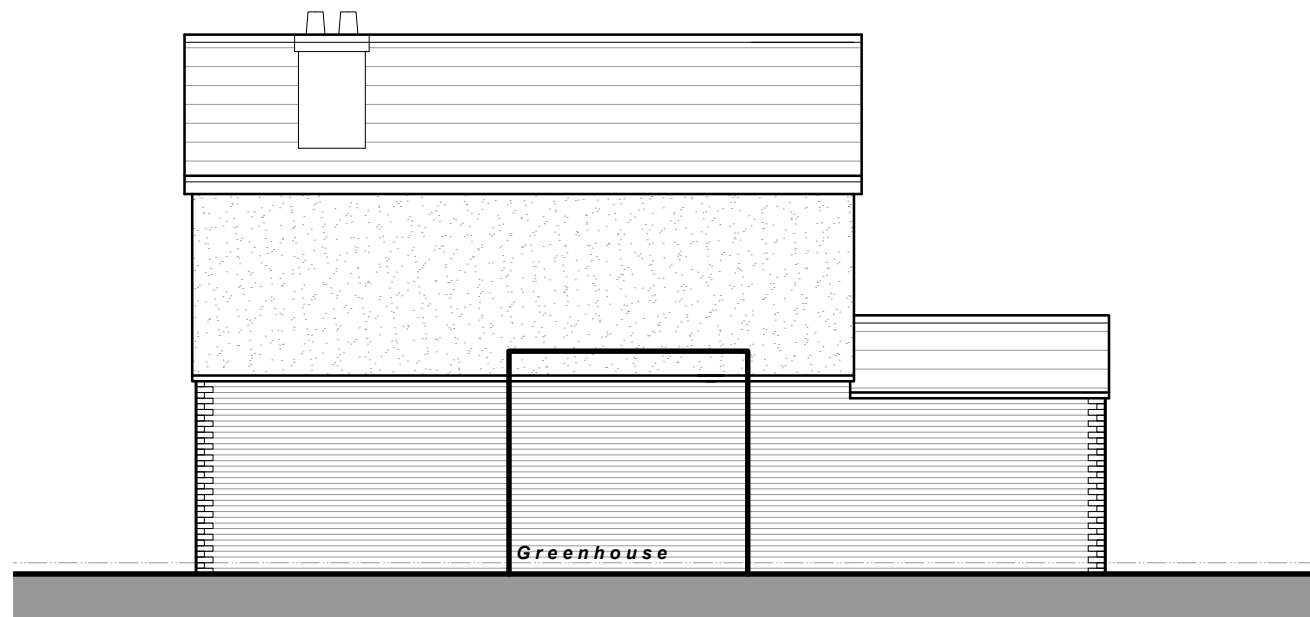

Side Elevation
Scale 1:100

Scale 1:100

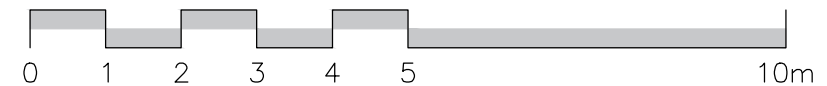

Project Title
Alice Cottage
Cherry Lane
Great Mongeham
CT14 0HF

Drawing Description
Existing Elevations

Scale
1:100 @ A3
Date
August 23

Drawn by
MP
Checked by

Drawing Number
1725-03

Revision
A