


EXISTING GROUND FLOOR PLAN

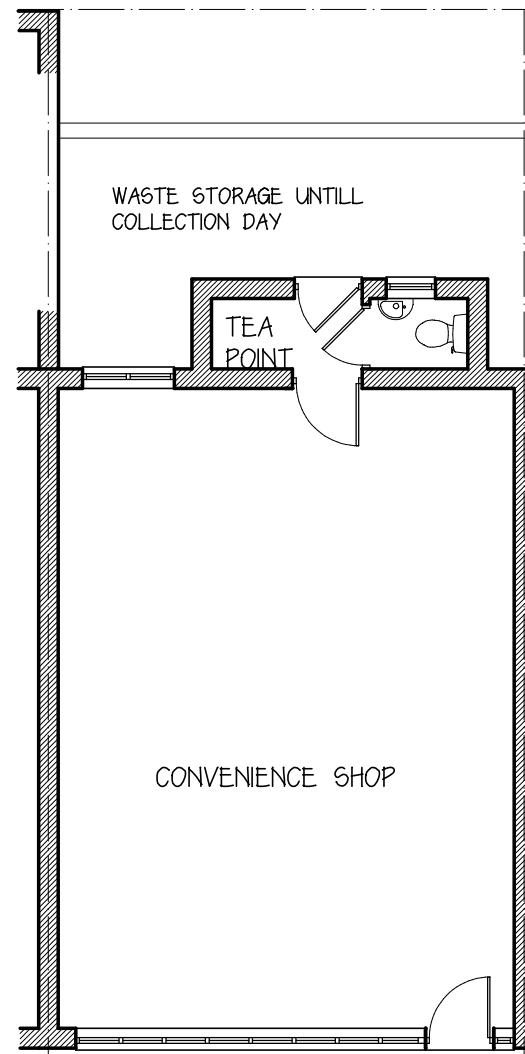

PROPOSED GROUND FLOOR PLAN

DRAFT PLANS SUBJECT TO
 PLANNING & BUILDING
 REGULATIONS APPROVAL
 AND ALL OTHER STATUTORY
 AGREEMENTS
 I.E ALL PARTY WALL AND
 BUILD OVER AGREEMENTS

CHURLEY & ASSOCIATES <i>Building Surveyors</i> <i>Party Wall Surveyors, Property Consultants</i> <i>Architectural Design and Development Consultants</i> <small>TEL. 020 8518 5100</small> <small>churleysurveys@aol.com</small>	
CLIENT Mr Jeyakanthan	
TITLE Existing & Proposed Ground Floor Plan 3 Chilton Way, Dover CT17 0QB	
DRAWING No. J9856/3	SCALE 1:100 On A3
DATE APRIL 24	BY TF
REVISION	
<small>© THIS DRAWING IS COPYRIGHT AND THE PROPERTY OF CHURLEY & ASSOCIATES. IT MAY NOT BE COPIED OR DISCLOSED TO ANY THIRD PARTY FOR ANY PURPOSE EXCEPT AS AUTHORISED IN WRITING BY CHURLEY & ASSOCIATES.</small>	