



GROUND FLOOR PLAN.

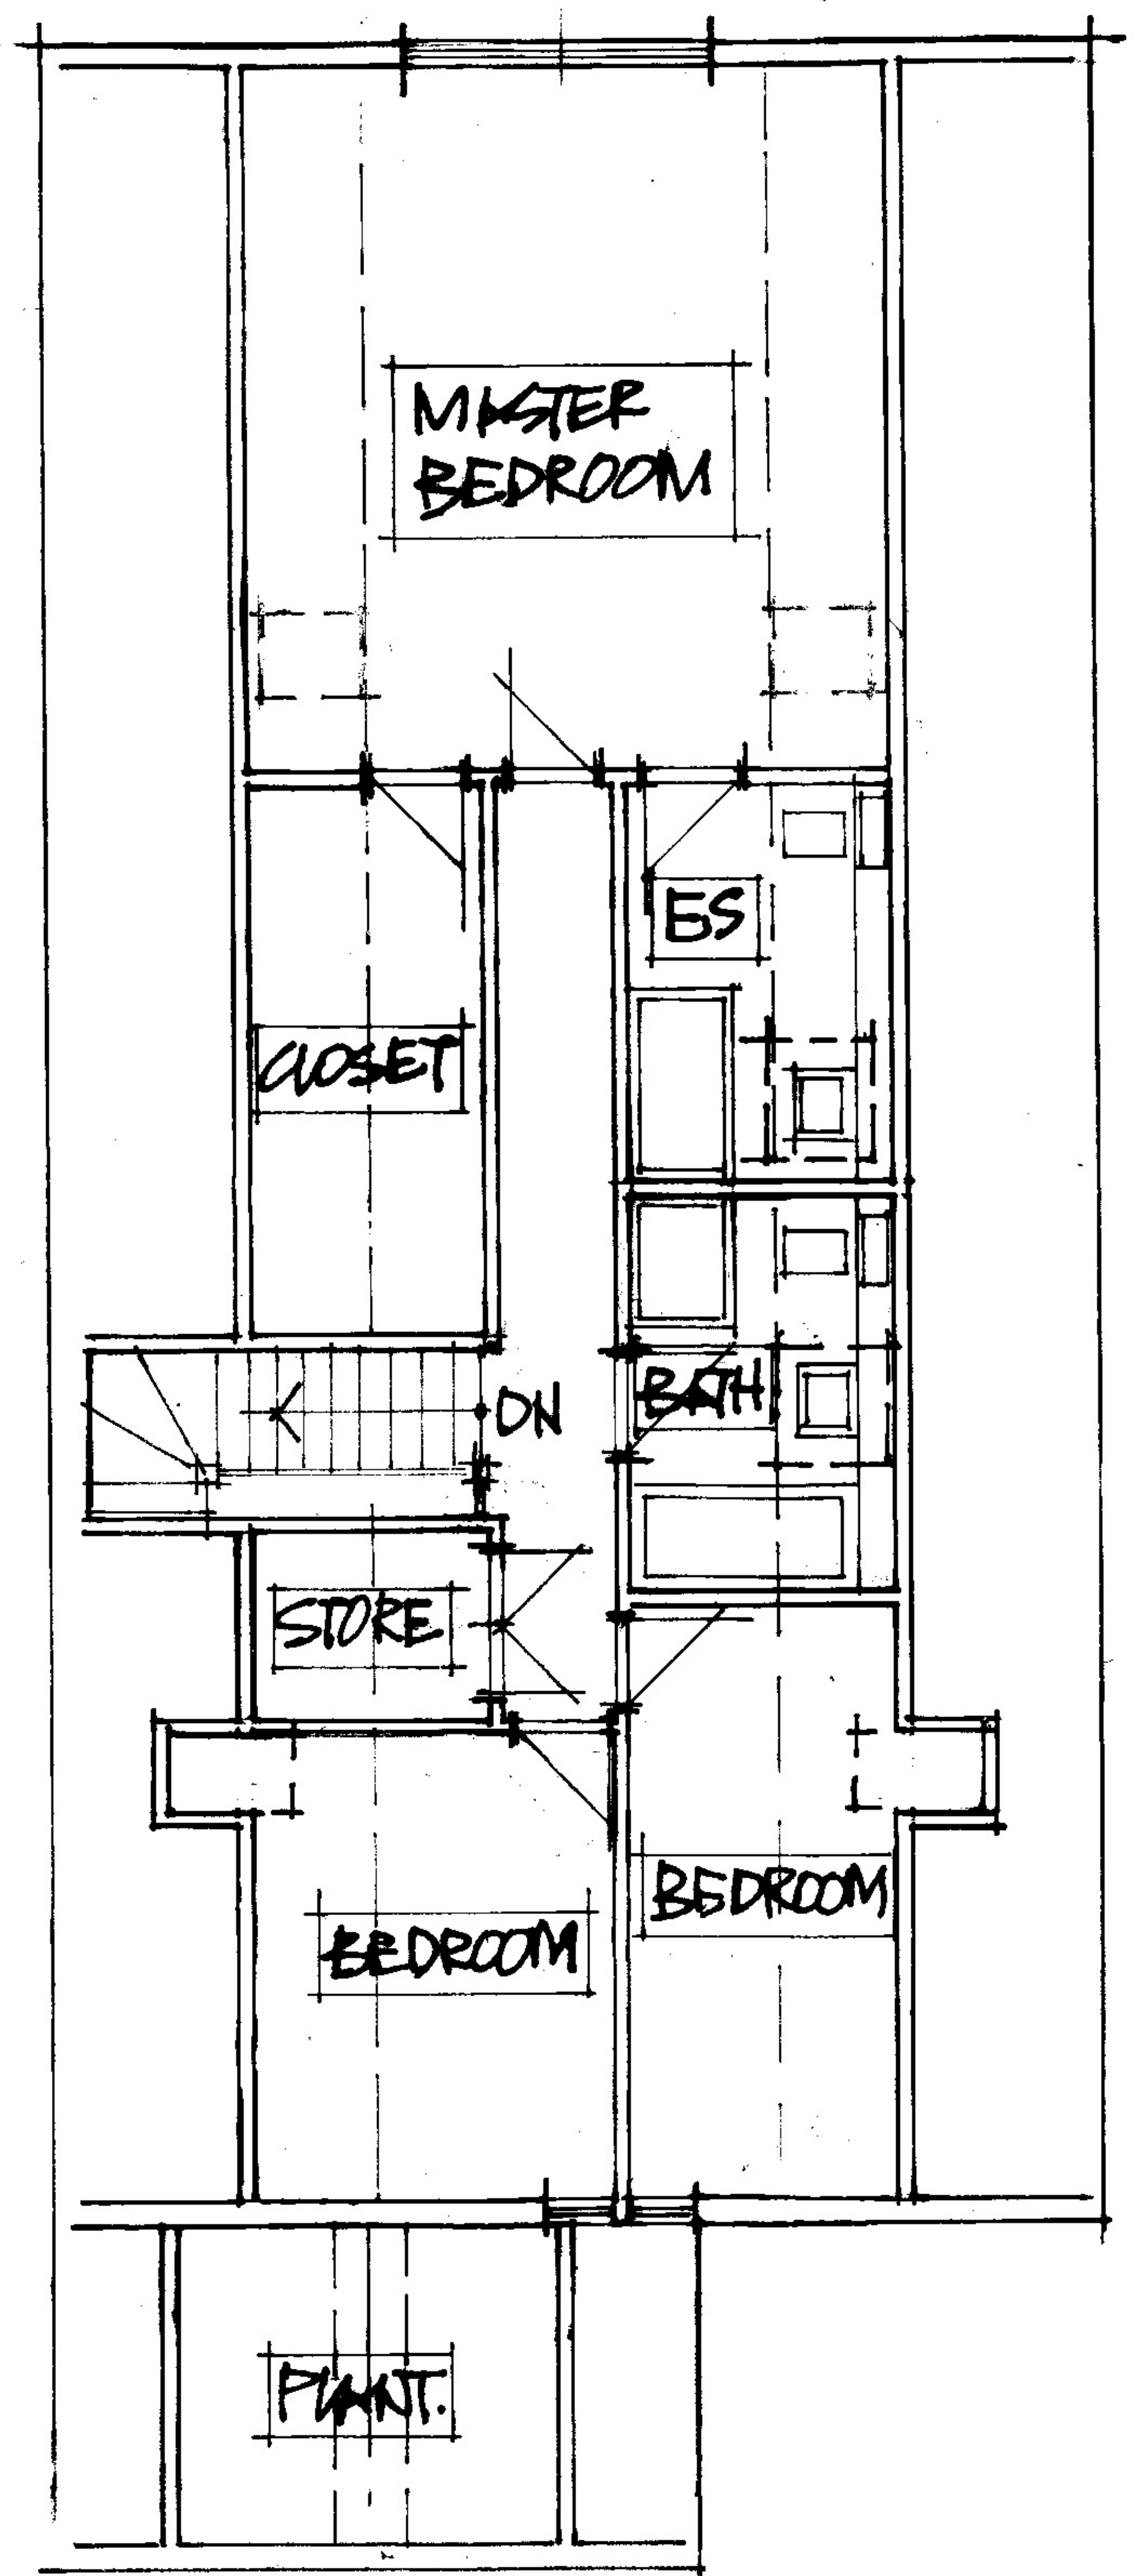

FIRST FLOOR PLAN.

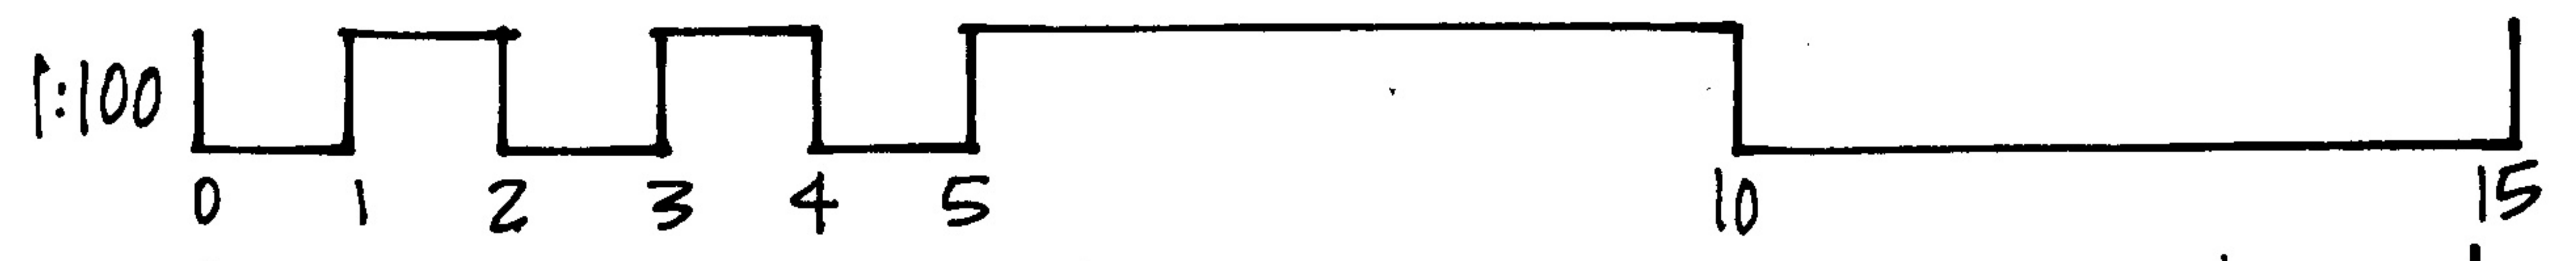

CLIENT MR. S. FLACK		DRAWING 102.BL.KES/03/2024/05	DATE MARCH 2024	SCALE 1:100	REV.
SITE 102, BELL LANE KESGRAVE IPSWICH IP5 1JN		PROPOSAL FRONT, REAR & FIRST FLOOR EXTENSIONS / ALTERATIONS & NEW DETACHED GARAGE.		KESGRAVE DESIGN CO. LTD 16, CEDAR AVENUE KESGRAVE IPSWICH IP5 1EZ 07840.655251.	