

INTERNAL WALL&CEILING FINISHES	
CONTRACT REF NO	140123-001-001-001
DATE	14/07/2010
LOCATION	151 SAUCHIEHALL STREET, GLASGOW
CLIENT	RESOLUTION INTERIORS
DESIGNER	RESOLUTION INTERIORS
DATE	14/07/2010

FINISHES & REQUIREMENTS	
FLOORING	SEE CLAUSE 10.1
WALLS & CEILING	SEE CLAUSE 10.2
DOORS	SEE CLAUSE 10.3
WINDOWS	SEE CLAUSE 10.4
FIXTURES & FITTINGS	SEE CLAUSE 10.5
PAINTS	SEE CLAUSE 10.6

ACCESS / BOH REQUIREMENTS	
ACCESS	SEE CLAUSE 11.1
BOH	SEE CLAUSE 11.2
STAIRS	SEE CLAUSE 11.3
LIFT	SEE CLAUSE 11.4
TOILETS	SEE CLAUSE 11.5
SHOWERS	SEE CLAUSE 11.6

SECURITY	
SECURITY	SEE CLAUSE 12.1
ALARMS	SEE CLAUSE 12.2
DOORS	SEE CLAUSE 12.3
WINDOWS	SEE CLAUSE 12.4
FIXTURES & FITTINGS	SEE CLAUSE 12.5

LIGHTING	
LIGHTING	SEE CLAUSE 13.1
FIXTURES & FITTINGS	SEE CLAUSE 13.2
WIRING	SEE CLAUSE 13.3
CONTROL	SEE CLAUSE 13.4

COMPLIANCE NOTES:	
1	SEE CLAUSE 14.1
2	SEE CLAUSE 14.2
3	SEE CLAUSE 14.3
4	SEE CLAUSE 14.4
5	SEE CLAUSE 14.5

MEASUREMENTS	
MEASUREMENTS	SEE CLAUSE 15.1
CONSTRUCTION	SEE CLAUSE 15.2
FINISHES	SEE CLAUSE 15.3
FIXTURES & FITTINGS	SEE CLAUSE 15.4

GENERAL NOTES	
1	SEE CLAUSE 16.1
2	SEE CLAUSE 16.2
3	SEE CLAUSE 16.3
4	SEE CLAUSE 16.4
5	SEE CLAUSE 16.5

SPECIFICATIONS	
SPECIFICATIONS	SEE CLAUSE 17.1
CONSTRUCTION	SEE CLAUSE 17.2
FINISHES	SEE CLAUSE 17.3
FIXTURES & FITTINGS	SEE CLAUSE 17.4

MATERIALS	
MATERIALS	SEE CLAUSE 18.1
CONSTRUCTION	SEE CLAUSE 18.2
FINISHES	SEE CLAUSE 18.3
FIXTURES & FITTINGS	SEE CLAUSE 18.4

LABOUR	
LABOUR	SEE CLAUSE 19.1
CONSTRUCTION	SEE CLAUSE 19.2
FINISHES	SEE CLAUSE 19.3
FIXTURES & FITTINGS	SEE CLAUSE 19.4

SCHEDULES	
SCHEDULES	SEE CLAUSE 20.1
CONSTRUCTION	SEE CLAUSE 20.2
FINISHES	SEE CLAUSE 20.3
FIXTURES & FITTINGS	SEE CLAUSE 20.4

APPENDICES	
APPENDICES	SEE CLAUSE 21.1
CONSTRUCTION	SEE CLAUSE 21.2
FINISHES	SEE CLAUSE 21.3
FIXTURES & FITTINGS	SEE CLAUSE 21.4

INDEX	
INDEX	SEE CLAUSE 22.1
CONSTRUCTION	SEE CLAUSE 22.2
FINISHES	SEE CLAUSE 22.3
FIXTURES & FITTINGS	SEE CLAUSE 22.4


GENERAL NOTES	
1	SEE CLAUSE 23.1
2	SEE CLAUSE 23.2
3	SEE CLAUSE 23.3
4	SEE CLAUSE 23.4
5	SEE CLAUSE 23.5

SPECIFICATIONS	
SPECIFICATIONS	SEE CLAUSE 24.1
CONSTRUCTION	SEE CLAUSE 24.2
FINISHES	SEE CLAUSE 24.3
FIXTURES & FITTINGS	SEE CLAUSE 24.4


MATERIALS	
MATERIALS	SEE CLAUSE 25.1
CONSTRUCTION	SEE CLAUSE 25.2
FINISHES	SEE CLAUSE 25.3
FIXTURES & FITTINGS	SEE CLAUSE 25.4

LABOUR	
LABOUR	SEE CLAUSE 26.1
CONSTRUCTION	SEE CLAUSE 26.2
FINISHES	SEE CLAUSE 26.3
FIXTURES & FITTINGS	SEE CLAUSE 26.4


SCHEDULES	
SCHEDULES	SEE CLAUSE 27.1
CONSTRUCTION	SEE CLAUSE 27.2
FINISHES	SEE CLAUSE 27.3
FIXTURES & FITTINGS	SEE CLAUSE 27.4

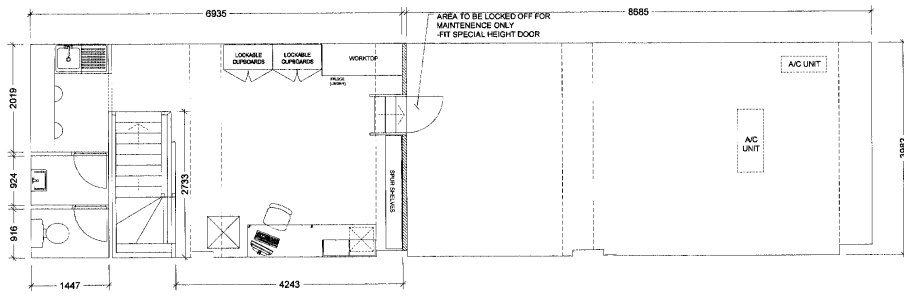


VIRGIN MEDIA GLASGOW CAPEX LITE  
PROPOSED GENERAL ARRANGEMENT  
FIRST FLOOR  
SCALE 1:50

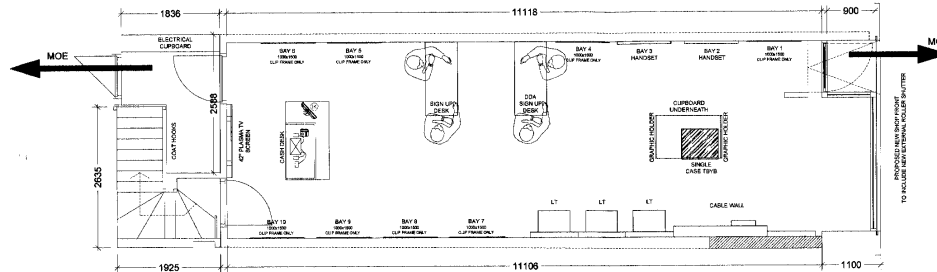


VIRGIN MEDIA GLASGOW CAPEX LITE  
PROPOSED GENERAL ARRANGEMENT  
GROUND FLOOR  
SCALE 1:50

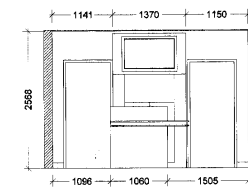




VIRGIN MEDIA GLASGOW CAPEX LITE  
REAR ELEVATION  
SCALE 1:50

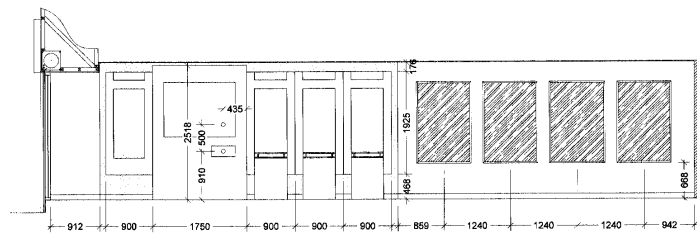

VIRGIN MEDIA GLASGOW CAPEX LITE  
LH WALL ELEVATION  
SCALE 1:50

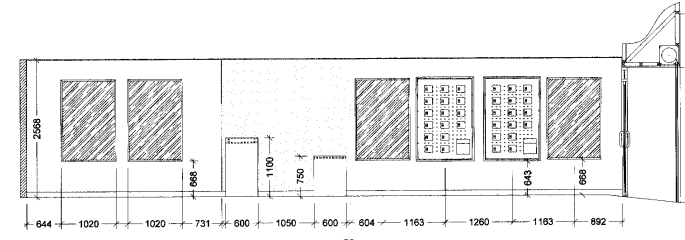

VIRGIN MEDIA GLASGOW CAPEX LITE  
RH WALL ELEVATION  
SCALE 1:50

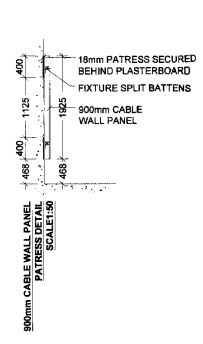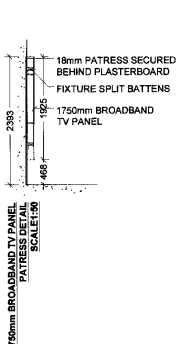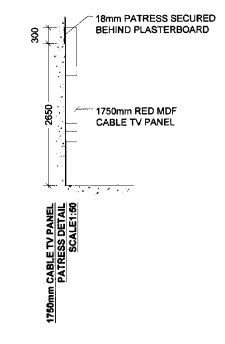

NEW DOOR	
NEW DOOR	EXISTING DOOR

FLOOR AREAS	
TOTAL	108.6 m <sup>2</sup>
UNUSED	34.4 m <sup>2</sup>
BOH	30.3 m <sup>2</sup>
FOH	43.0 m <sup>2</sup>
LOBBY	0.9 m <sup>2</sup>
GROUND FLOOR	50.2 m <sup>2</sup>
FIRST FLOOR	58.4 m <sup>2</sup>

FLOOR AREAS PER FLOOR FINISH	
SEE REFER TO FLOORING DRAWING	

**resolution interiors**  
Lifton 2000 Business Park  
Yaow Somerset BA22 8QR

T+44 (0)1935 427200 Email: info@resolutioninteriors.com  
F+44 (0)1935 427204 Website: resolutioninteriors.com  
Company Registration No. 3678955 (VAT Registration No. 72362249)  
Registered in England & Wales

Copyright of this drawing is reserved by Resolution Interiors and the drawing is issued on the condition that it is not copied, reproduced or disclosed to a third party without consent.

Declared on:  
THIS IS TO CERTIFY THAT THIS IS THE PLAN.  
A TRUE COPY OF THE PLAN SUBMITTED WITH  
THE APPLICATION FOR BUILDING WARRANT.

DATED: 07 SEP 2010

SIGNED: [Signature]

FOR AND ON BEHALF OF:  
RESOLUTION INTERIORS LIMITED.

General Notes  
DO NOT SCALE FROM THIS DRAWING. USE  
ONLY WRITTEN OR CALCULATED  
DIMENSIONS. ALL SITE DIMENSIONS TO BE  
CONFIRMED ON SITE.

Notes:  
-

REV	DATE	DESCRIPTION
R2	CG	UPDATED TO FULL PACK 12.07.10
R1V	INT	DETAILS (DATE)

Project:  
**VIRGIN MEDIA GLASGOW  
151 SAUCHIEHALL STREET**

Title:  
**GENERAL ARRANGEMENT**

Date: 18-08-10 Drawn by: [Signature]  
Scale: 1:50 @ A1  
(Scale of A3 is half scale of A1)

Client:  
**VIRGIN MEDIA**

Status:  
**FOR INFORMATION**

Drawing no:  
**6577-101-01**