


PROPOSED BLOCK PLAN
SCALE 1:500(A1)




Site boundary - - - - -


- Garden Step
New garden steps and access path to rear patio to be installed
- Retaining structure as a part of external wall
- New steps along new extension wall to follow existing levels
- Wrought iron gate
Existing wrought iron gate to be re-installed to access route
- Timber Louvers
HR and HR timber louvers to picture window
- Planting to Porchage
Planting to front of new extension
- New Utilities Store
To be constructed from re-claimed stone
- Low Electric Sliding Gates

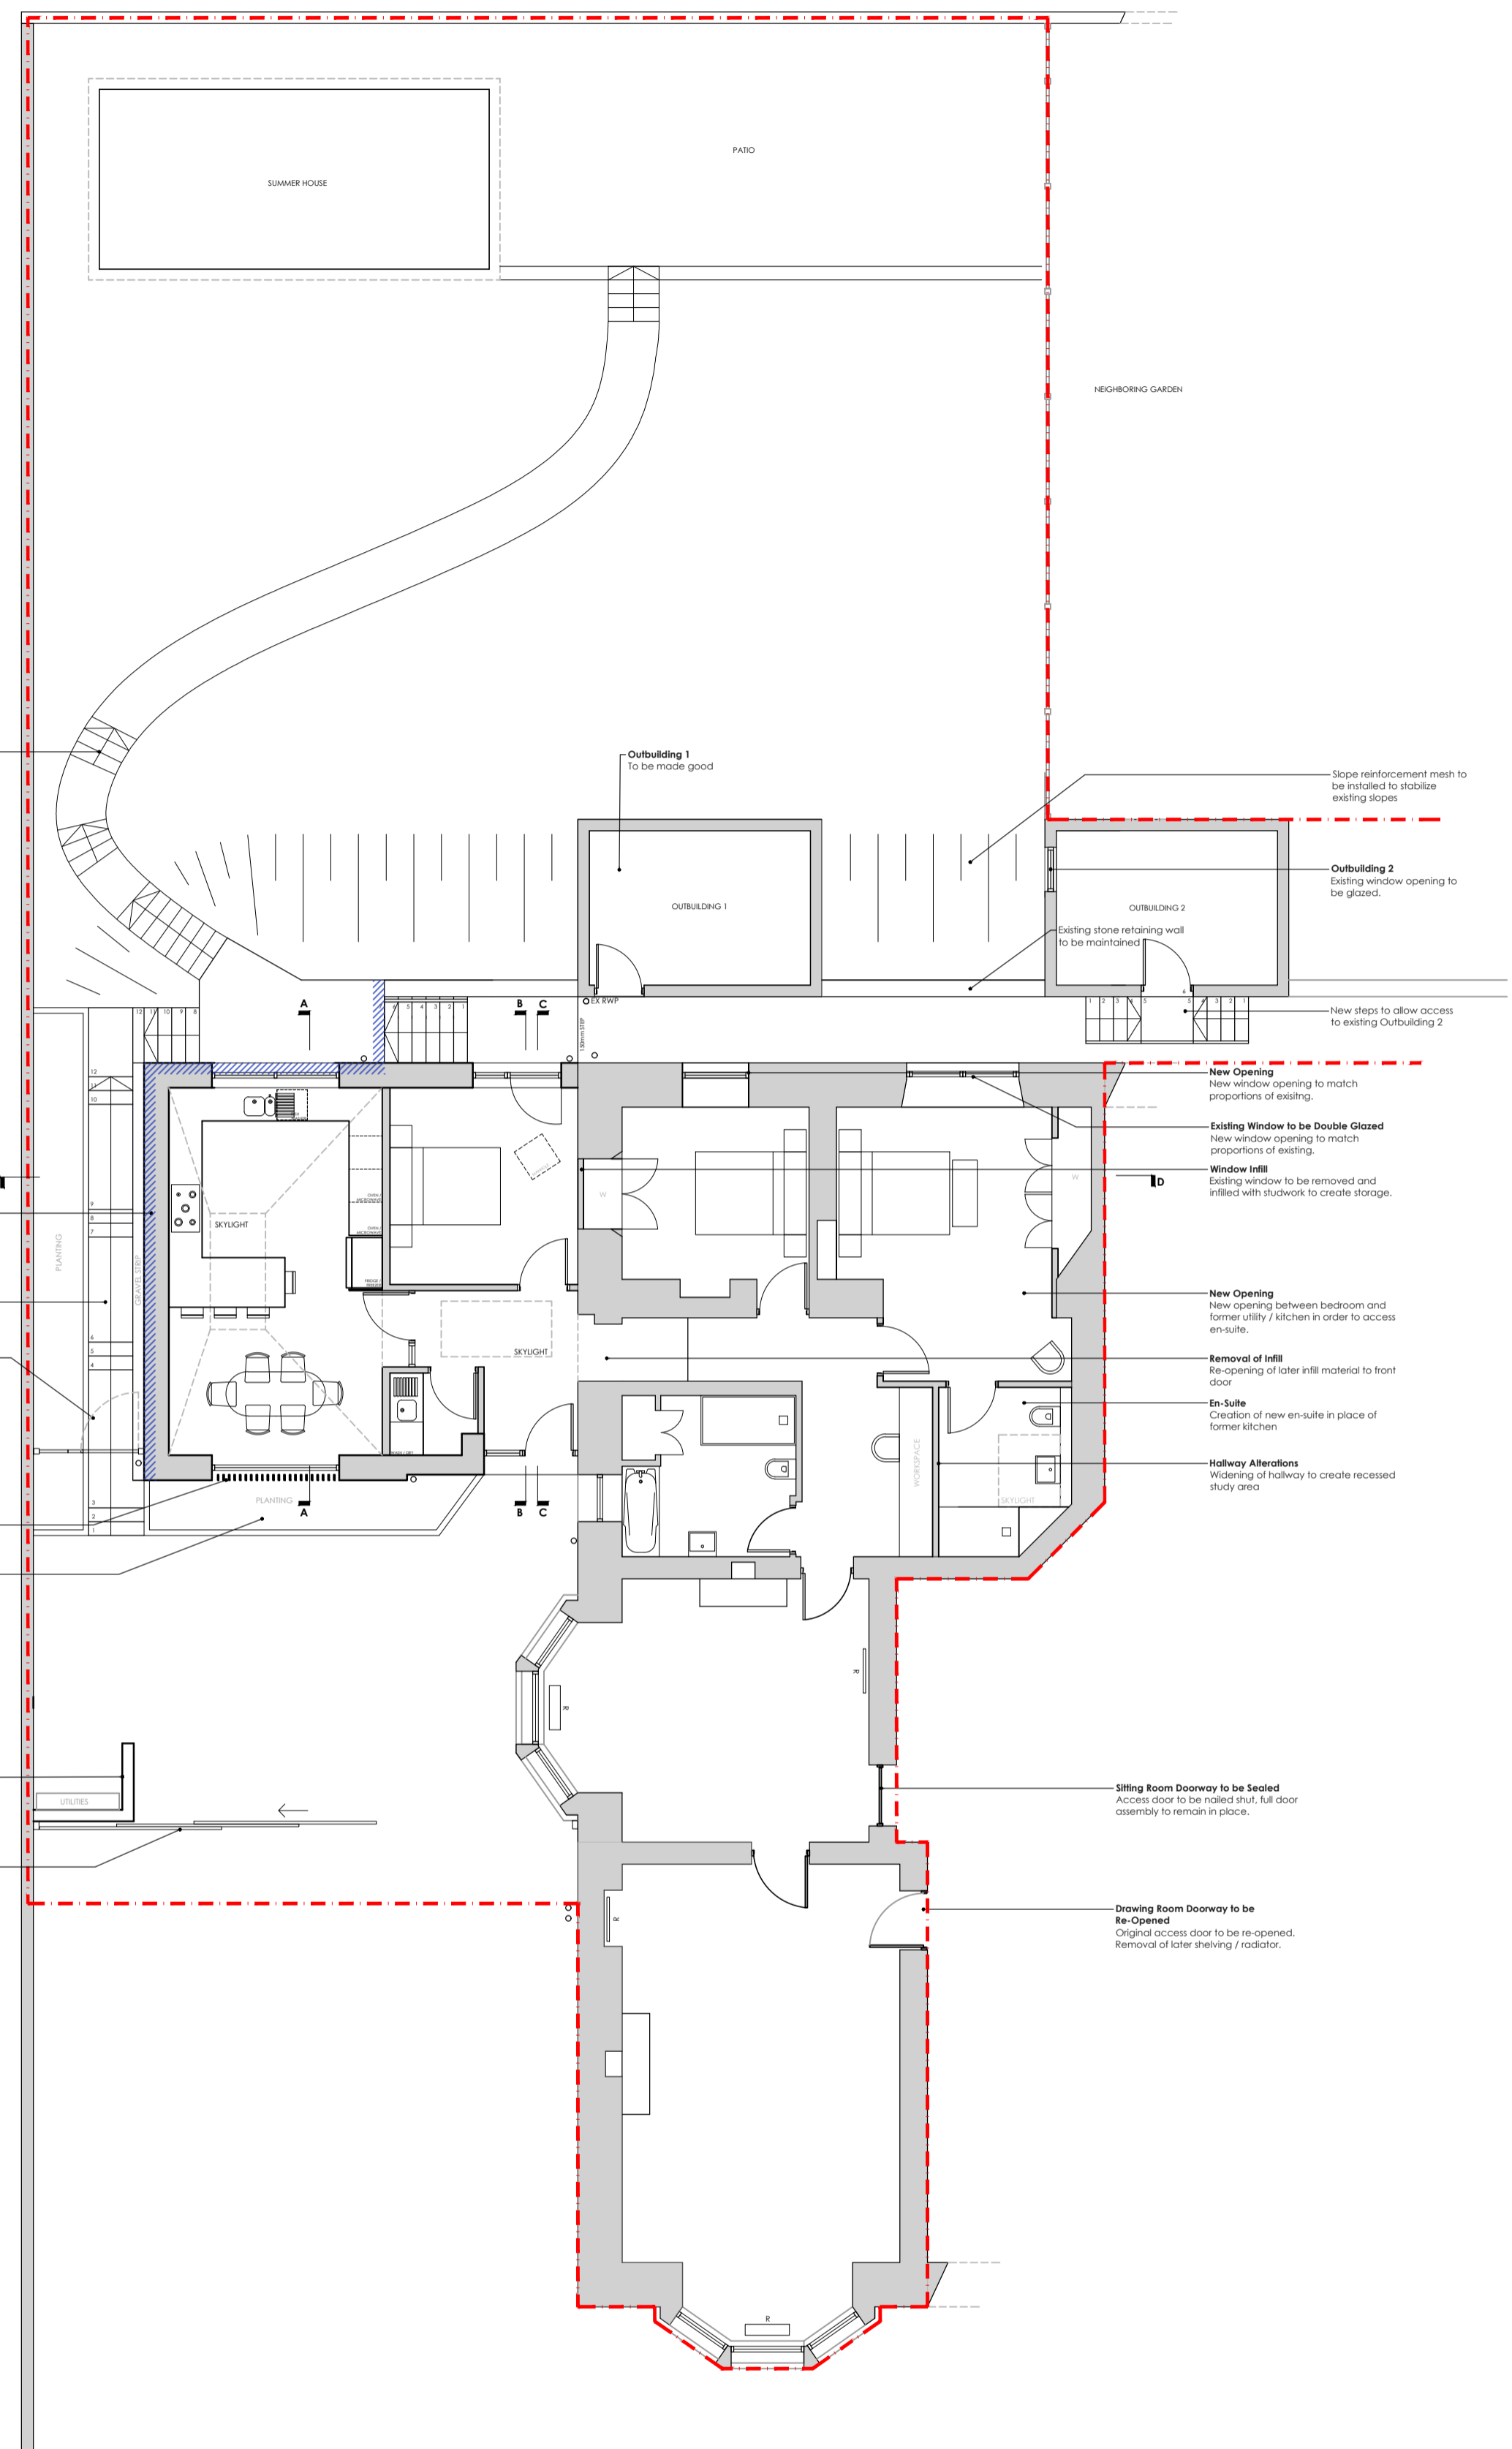

PROPOSED GROUND FLOOR PLAN
SCALE 1:100(A1)

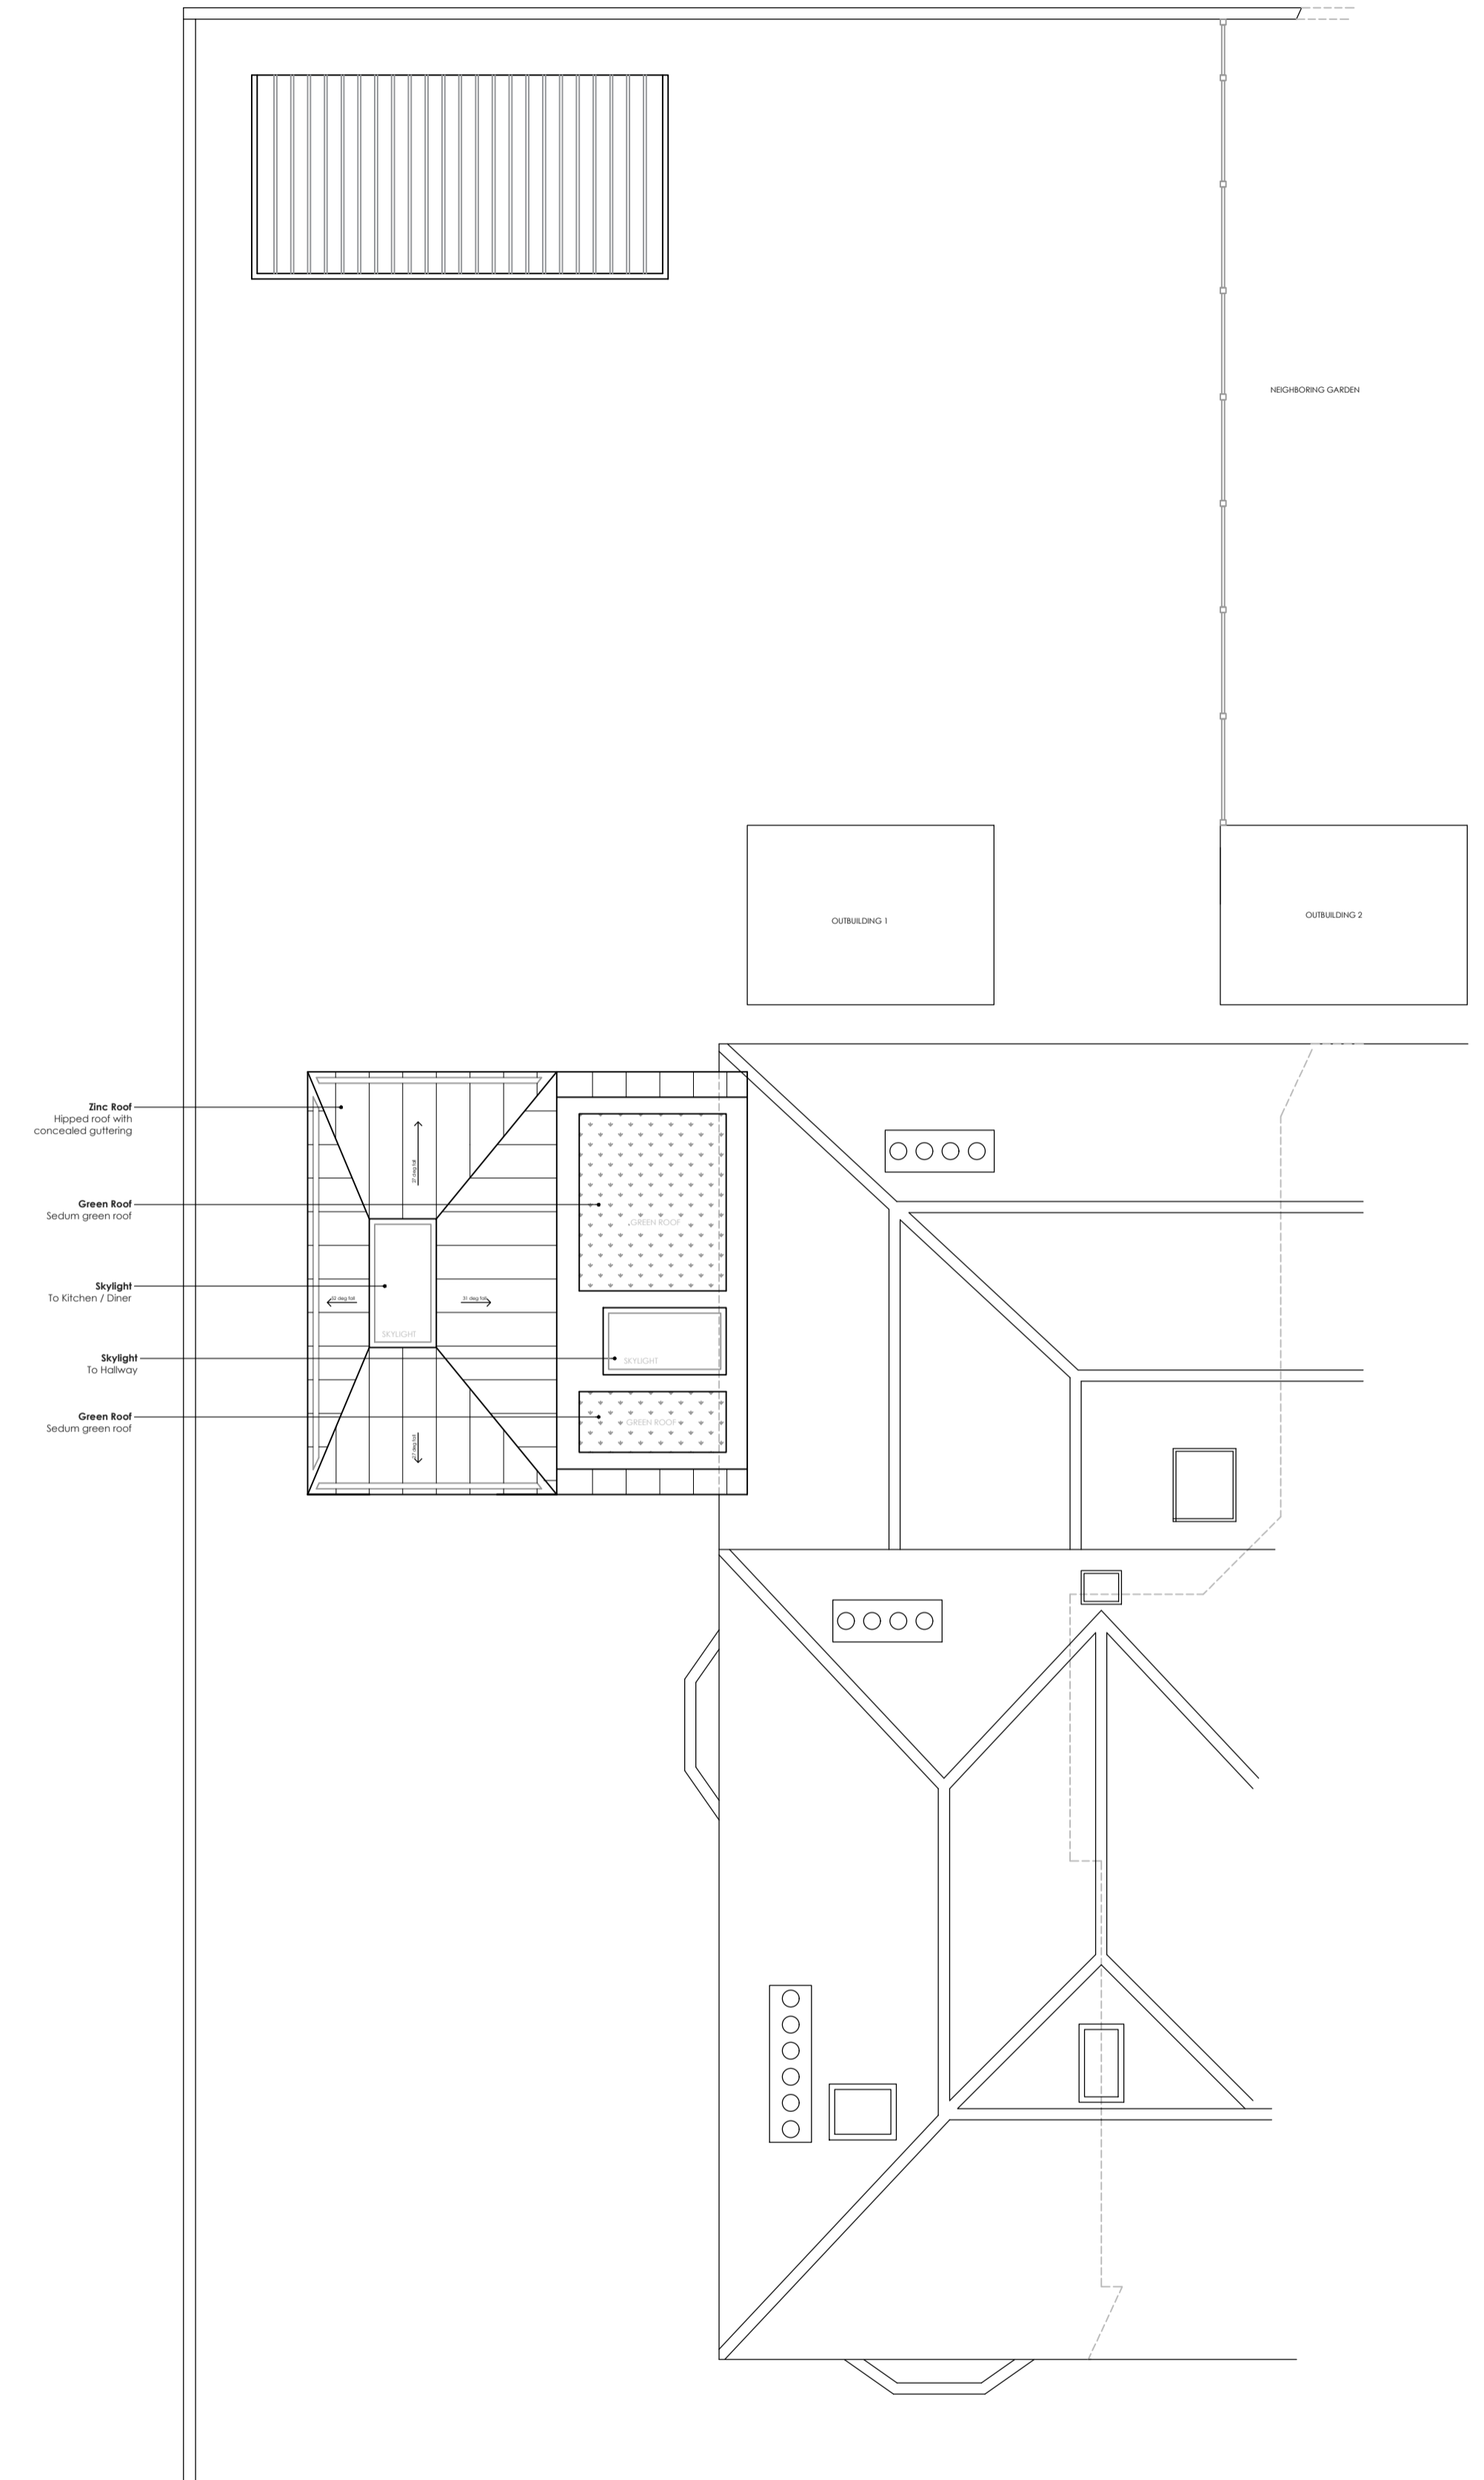

PROPOSED ROOF PLAN
SCALE 1:100(A1)

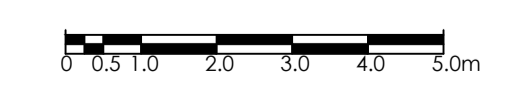

george buchanan architects accepts responsibility for this document to the commissioning party only and not to any other
george buchanan architects does not accept liability for accuracy or veracity of survey information provided by others and used in the preparation of this drawing.
All vertical and horizontal dimensions and levels must be checked and verified on site.
Note: Do not scale from drawing, refer to stated dimensions only.
Copyright: george buchanan architects

[DRAWING]	CM	[DATE]	11/10/22	[CHECKED]	CA
[REVISION]	[DESCRIPTION]				
D	PROPOSAL REVISED PER CLIENT COMMENTS DATED 24/10/22				
[DRAWING]	CM	[DATE]	28/08/22	[CHECKED]	ST
[REVISION]	[DESCRIPTION]				
C	PROPOSAL REVISED PER CLIENT COMMENTS				
[DRAWING]	CM	[DATE]	15/10/21	[CHECKED]	
[REVISION]	[DESCRIPTION]				
B	RETENTION WALLING TO GARDEN UPDATED				
[DRAWING]	CM	[DATE]	04/05/21	[CHECKED]	
[REVISION]	[DESCRIPTION]				
A	SHOWER HOUSE - BOUNDARY LINE UPDATED				
[DRAWING]	CM	[DATE]	26/04/21	[CHECKED]	
[REVISION]	[DESCRIPTION]				
#	FINAL ISSUE				



george buchanan architects
Maryhill Burgh Halls
10 - 24 Galbraith Avenue
Glasgow
G20 8YE
t: 0141 944 2433
e: studio@georgebuchananarchitects.com
www.georgebuchananarchitects.com

[PROJECT]	Glendoune 996 Great Western Road
[DRAWING]	Proposed General Arrangement
[SCALE]	[CHECKED]
1:100 @ A1	1:200 @ A3
[STATUS]	PRELIMINARY
[NUMBER]	20072 - 101 D