


Scale 1:50 @ A2

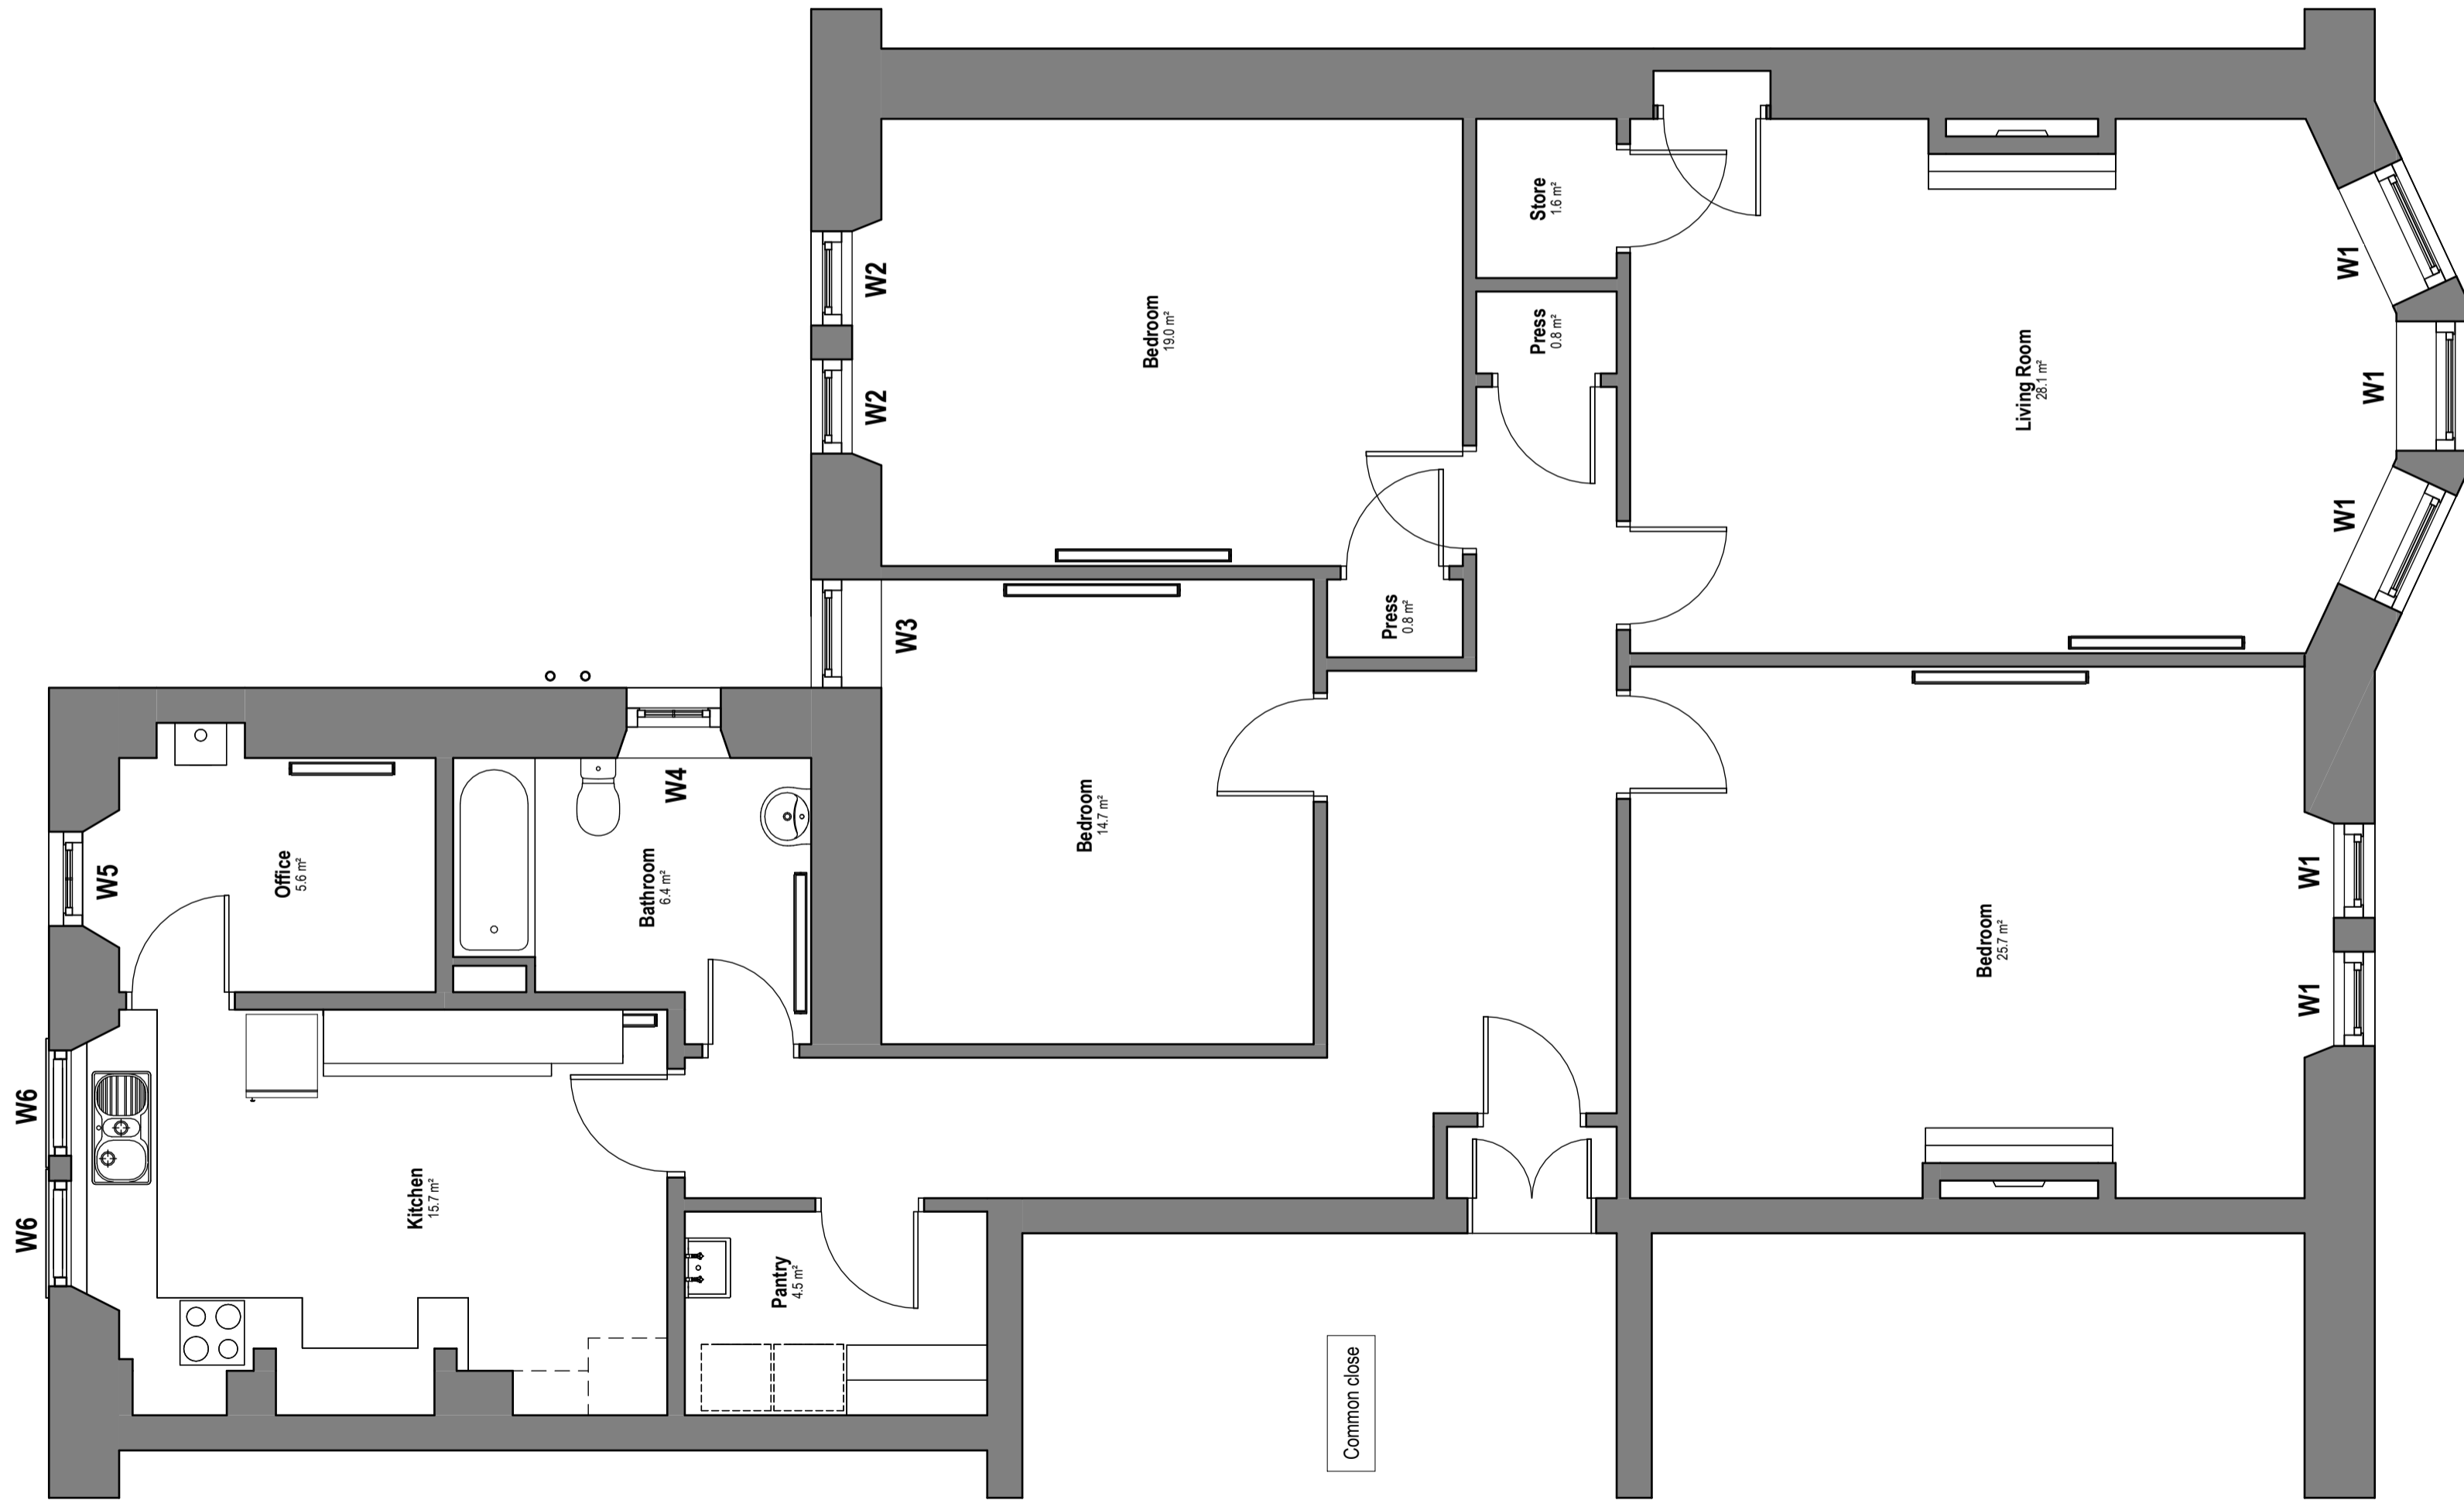

**SAFETY, HEALTH & ENVIRONMENTAL INFORMATION**

In addition to risks normally associated with the type of work detailed on this drawing, note the following significant risks:

CONSTRUCTION RISKS

CLEANING AND MAINTENANCE RISKS

DEMOLITION RISKS

**Notes**

Rev	Description	Date	Issued
A	Window references added	29.02.24	CCH



bruacharchitects.co.uk | 0141 473 4981  
Titan Enterprise Business Centre, Queen's Quay, Clydebank

**DO NOT SCALE FROM DRAWINGS**

All dimensions to be checked on site by the contractor and any discrepancies to be notified to the architect prior to works being commenced.

© All Rights Reserved. Copyright in all documents and drawings prepared by Bruach Architects and in any work executed from those documents and drawings shall remain the property of Bruach Architects

Client  
**T Hezlett & S Fennerty**

Scale                      Job No.                      Date  
**1 : 50 @ A2                      A1605                      Feb 24**

Project  
**Internal Alterations, Flat 2/1, 39  
Fotheringay Road**  
Drawing Title  
**Existing Floor Plan**

Drawing Number                      Rev  
**A1605-BRU-ZZ-ZZ-DR-A-20010                      A**