



Scale 1:50 @ A3

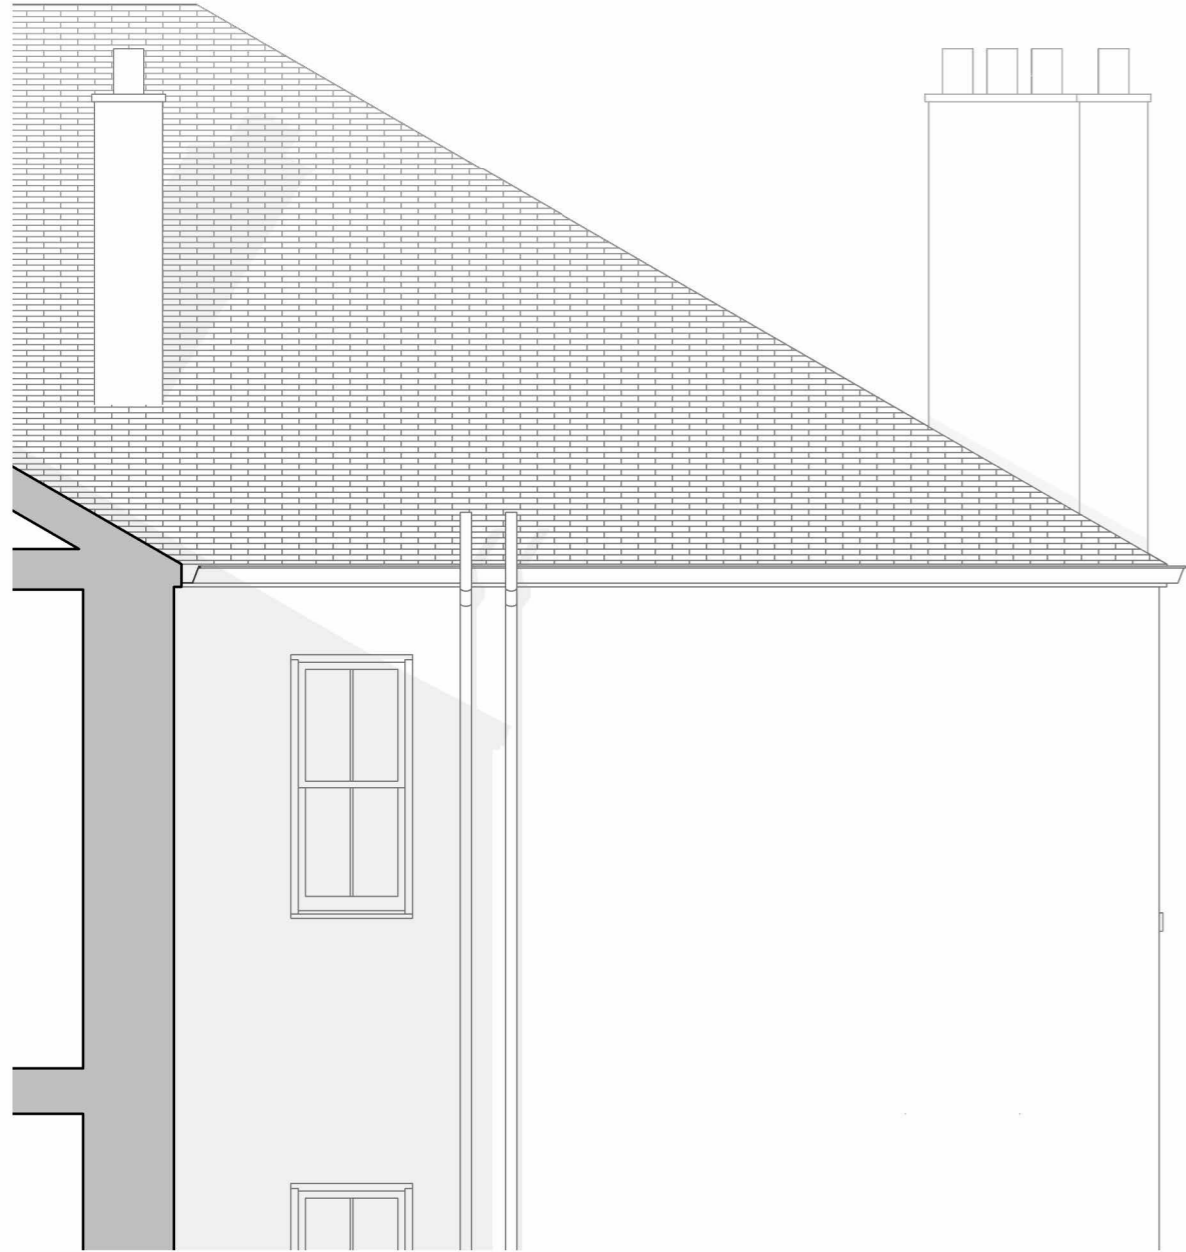

Existing Elevation

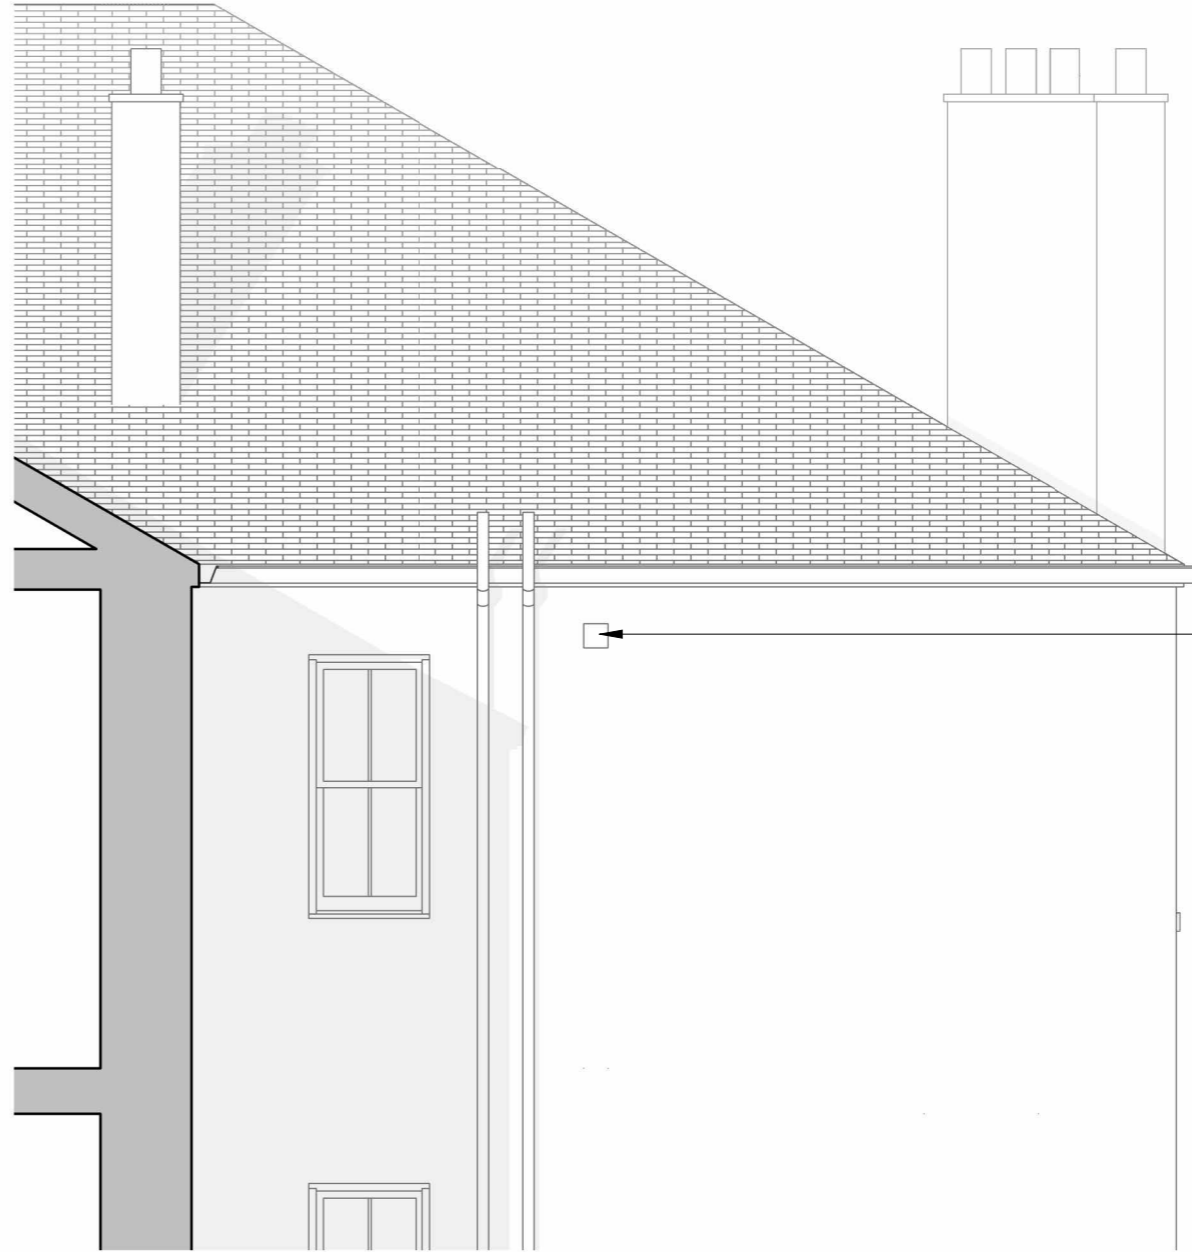

Proposed Elevation

Proposed extract vent terminal from existing bathroom

<b>SAFETY, HEALTH &amp; ENVIRONMENTAL INFORMATION</b>
In addition to risks normally associated with the type of work detailed on this drawing, note the following significant risks:
<b>CONSTRUCTION RISKS</b>
<b>CLEANING AND MAINTENANCE RISKS</b>
<b>DEMOLITION RISKS</b>

Rev	Description	Date	Issued



brucharchitects.co.uk | 0141 473 4981  
Titan Enterprise Business Centre, Queen's Quay, Clydebank

All dimensions to be checked on site by the contractor and any discrepancies to be notified to the architect prior to works being commenced.

© All Rights Reserved. Copyright in all documents and drawings prepared by Bruach Architects and in any work executed from those documents and drawings shall remain the property of Bruach Architects.

<b>Client</b> T Hezlett & S Fennerty		
<b>Scale</b> 1 : 50 @ A3	<b>Job No.</b> A1605	<b>Date</b> mmm yy
<b>DO NOT SCALE FROM DRAWINGS</b>		

<b>Project</b> Internal Alterations, Flat 2/1, 39 Fotheringay Road
<b>Drawing Title</b> Existing and Proposed West Elevation
<b>Drawing Number</b> A1605-BRU-ZZ-ZZ-DR-A-20030
<b>Rev</b>