


Scale 1:50 @ A2

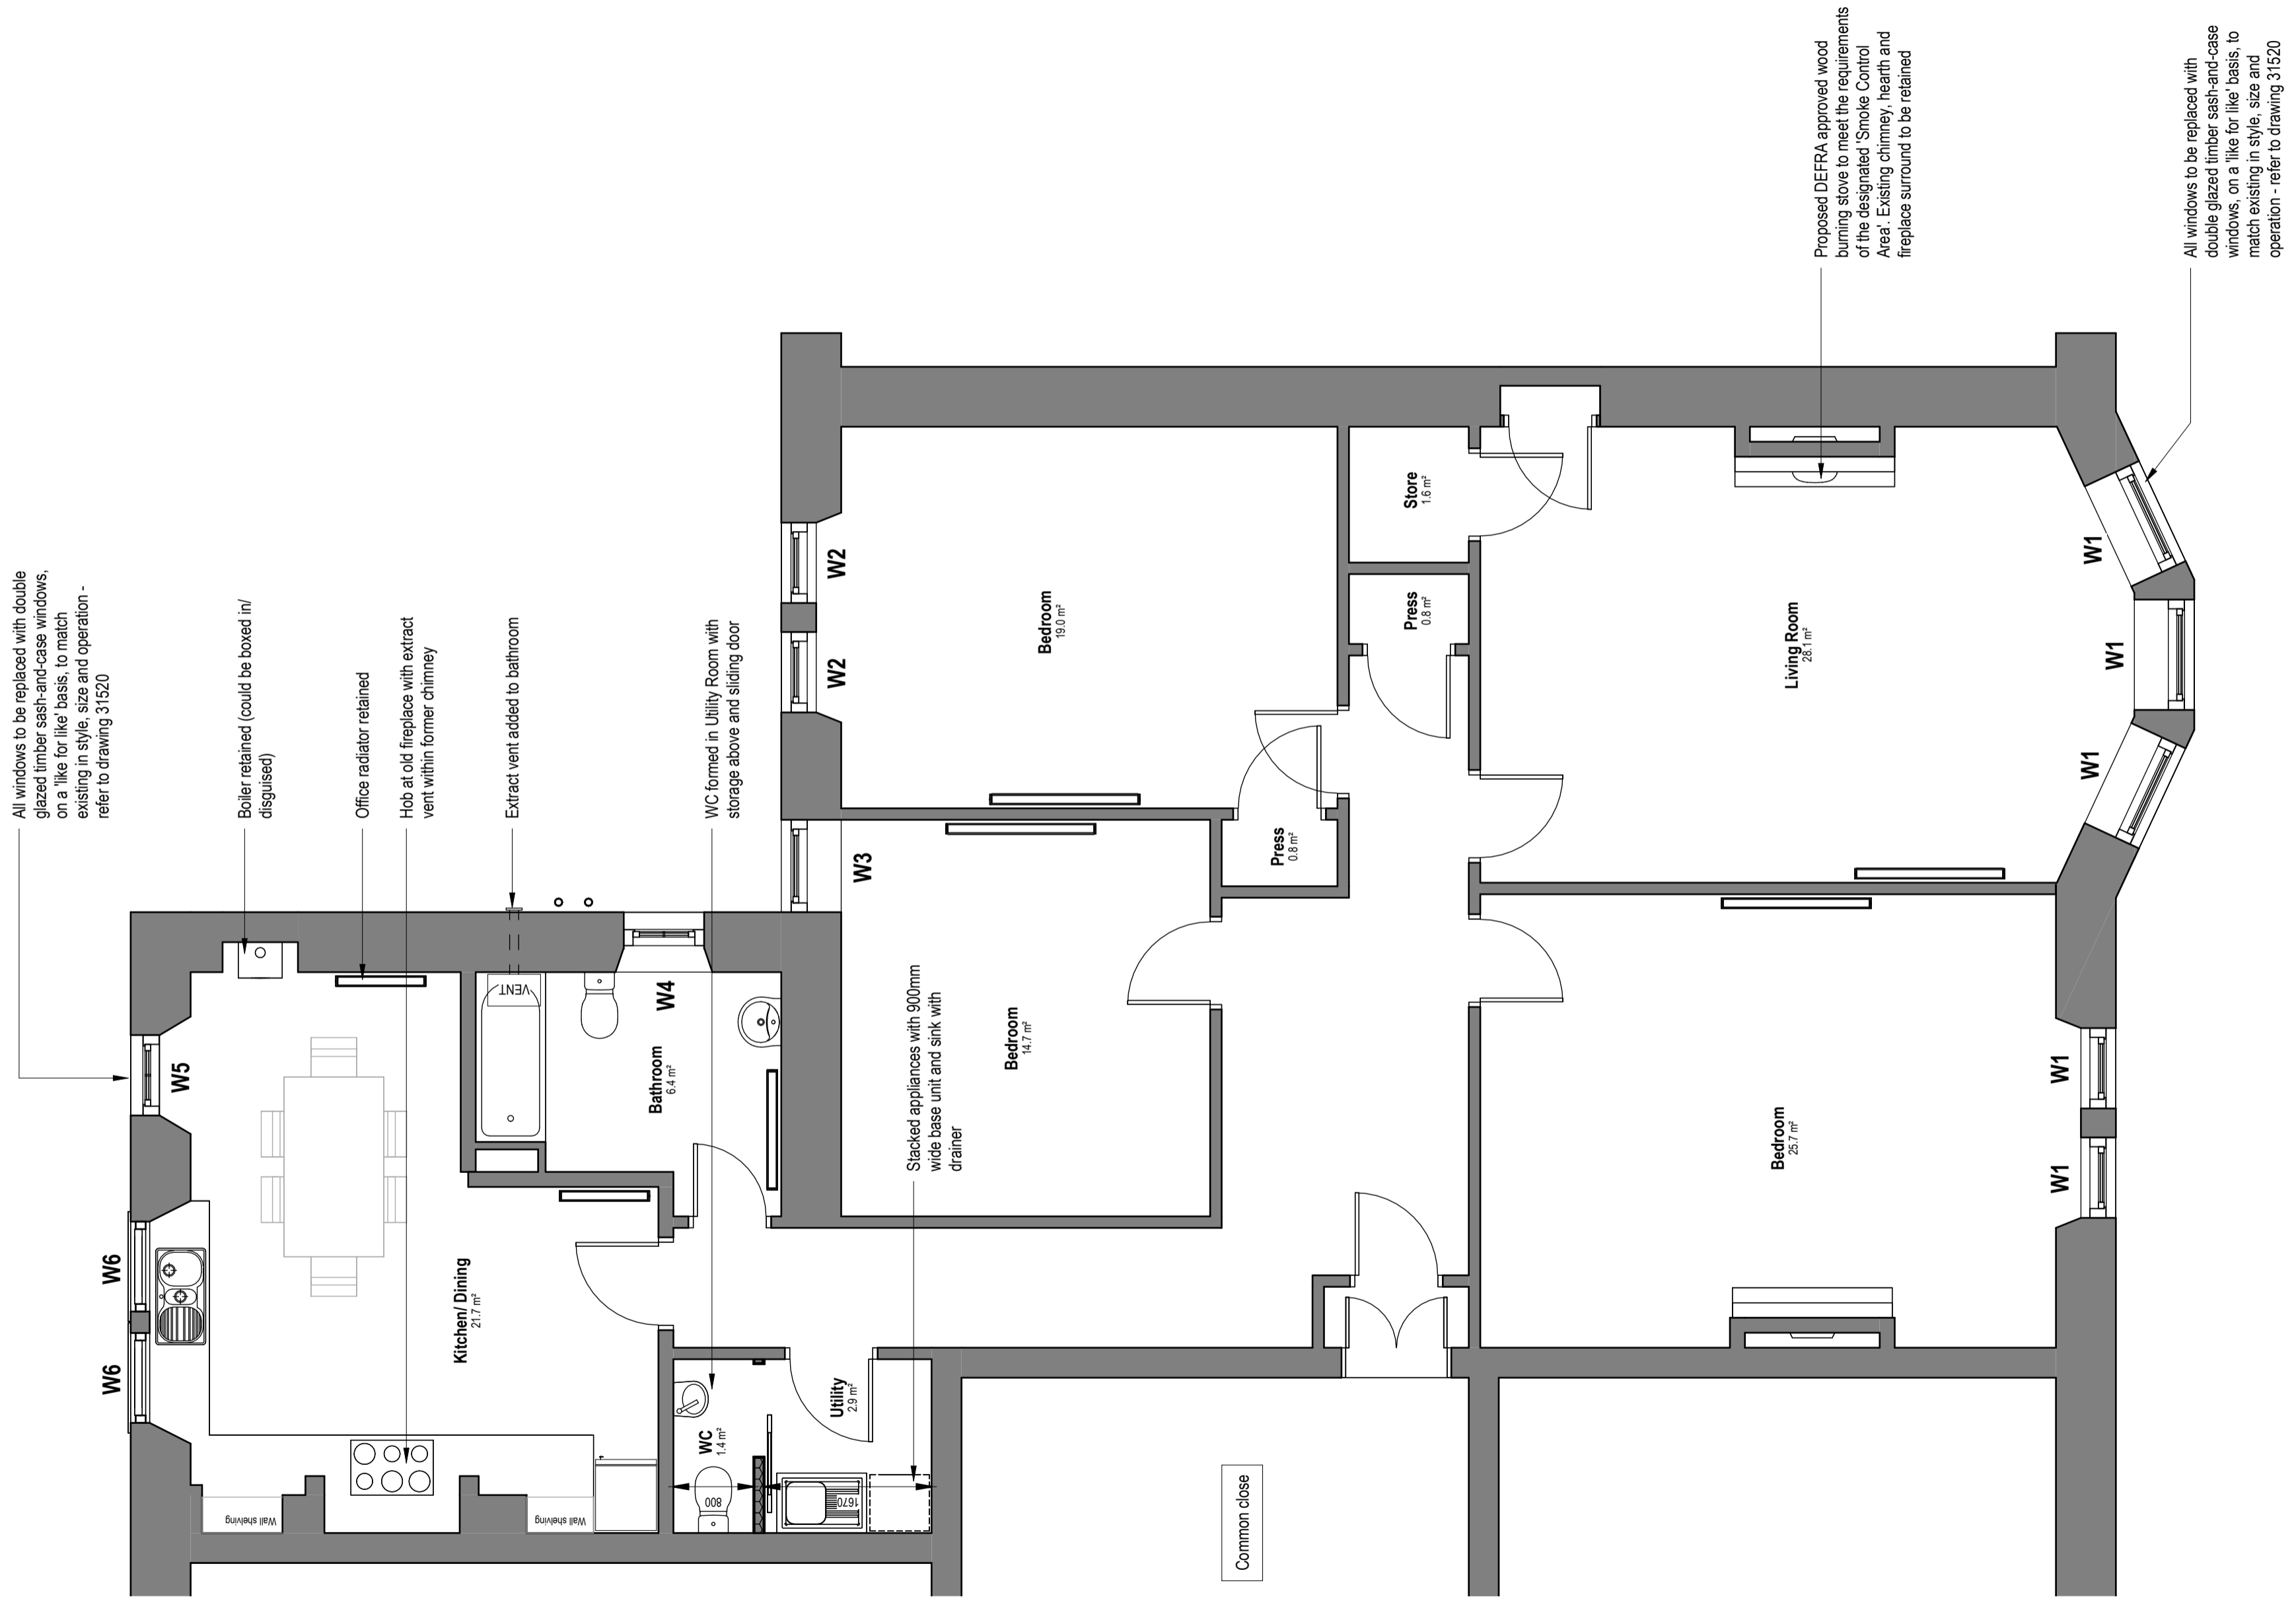

| SAFETY, HEALTH & ENVIRONMENTAL INFORMATION | |
|--|--|
| In addition to risks normally associated with the type of work detailed on this drawing, note the following significant risks: | |
| CONSTRUCTION RISKS | |
| CLEANING AND MAINTENANCE RISKS | |
| DEMOLITION RISKS | |

Notes

| Rev | Description | Date | Issued |
|-----|-------------------------|----------|--------|
| A | Window references added | 29.02.24 | CCH |

BRUACH ARCHITECTS
 bruacharchitects.co.uk | 0141 473 4981
 Titan Enterprise Business Centre, Queen's Quay, Clydebank

DO NOT SCALE FROM DRAWINGS
 All dimensions to be checked on site by the contractor and any discrepancies to be notified to the architect prior to works being commenced.
 © All Rights Reserved. Copyright in all documents and drawings prepared by Bruach Architects and in any work executed from those documents and drawings shall remain the property of Bruach Architects

Client
T Hezlett & S Fennerty

Scale: **1 : 50 @ A2** Job No.: **A1605** Date: **Feb 24**

Project
Internal Alterations, Flat 2/1, 39 Fotheringay Road
 Drawing Title
Proposed Floor Plan

Drawing Number: **A1605-BRU-ZZ-ZZ-DR-A-20020** Rev: **A**