



W1

Front elevation sash and case windows, to be painted green externally to match other windows on the street, white internally

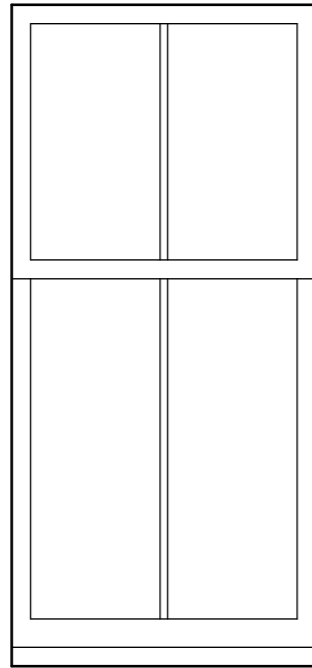


W2

Rear elevation sash and case windows, bedroom, to be painted white internally and externally

 


W3

Rear elevation sash and case window, bedroom, to be painted white internally and externally

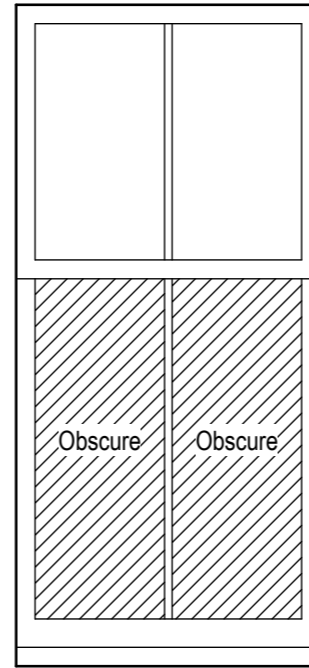


W4

West elevation sash and case window, bathroom, to be painted white internally and externally, bottom sash with obscure glazing

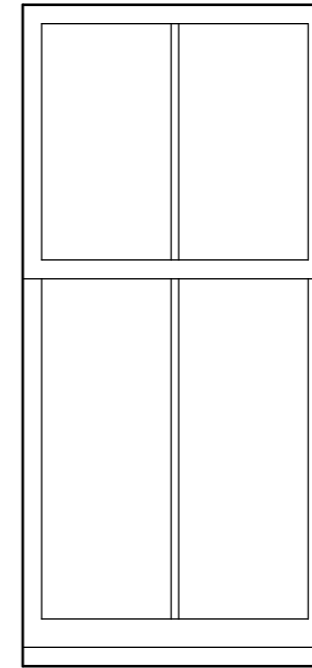

W5

Rear elevation sash and case window, existing office/ proposed dining area, to be painted white internally and externally

 

W6

Rear elevation sash and case window, kitchen, to be painted white internally and externally

All windows to be replaced with double glazed timber sash-and-case windows, on a 'like for like' basis, to match existing in style, size and operation as shown above

All dimensions to be site sized prior to manufacture

SAFETY, HEALTH & ENVIRONMENTAL INFORMATION
In addition to risks normally associated with the type of work detailed on this drawing, note the following significant risks:
CONSTRUCTION RISKS
CLEANING AND MAINTENANCE RISKS
DEMOLITION RISKS

Rev	Description	Date	Issued



BRUACH ARCHITECTS

bruacharchitects.co.uk | 0141 473 4981
Titan Enterprise Business Centre, Queen's Quay, Clydebank

All dimensions to be checked on site by the contractor and any discrepancies to be notified to the architect prior to works being commenced.

© All Rights Reserved. Copyright in all documents and drawings prepared by Bruach Architects and in any work executed from those documents and drawings shall remain the property of Bruach Architects.

Client T Hezlett & S Fennerty		
Scale 1 : 20 @ A3	Job No. A1605	Date Feb 24
DO NOT SCALE FROM DRAWINGS		

Project Internal Alterations, Flat 2/1, 39 Fotheringay Road
Drawing Title Window Schedule
Drawing Number A1605-BRU-ZZ-ZZ-DR-A-31520
Rev