




Proposed Front Elevation
1:50

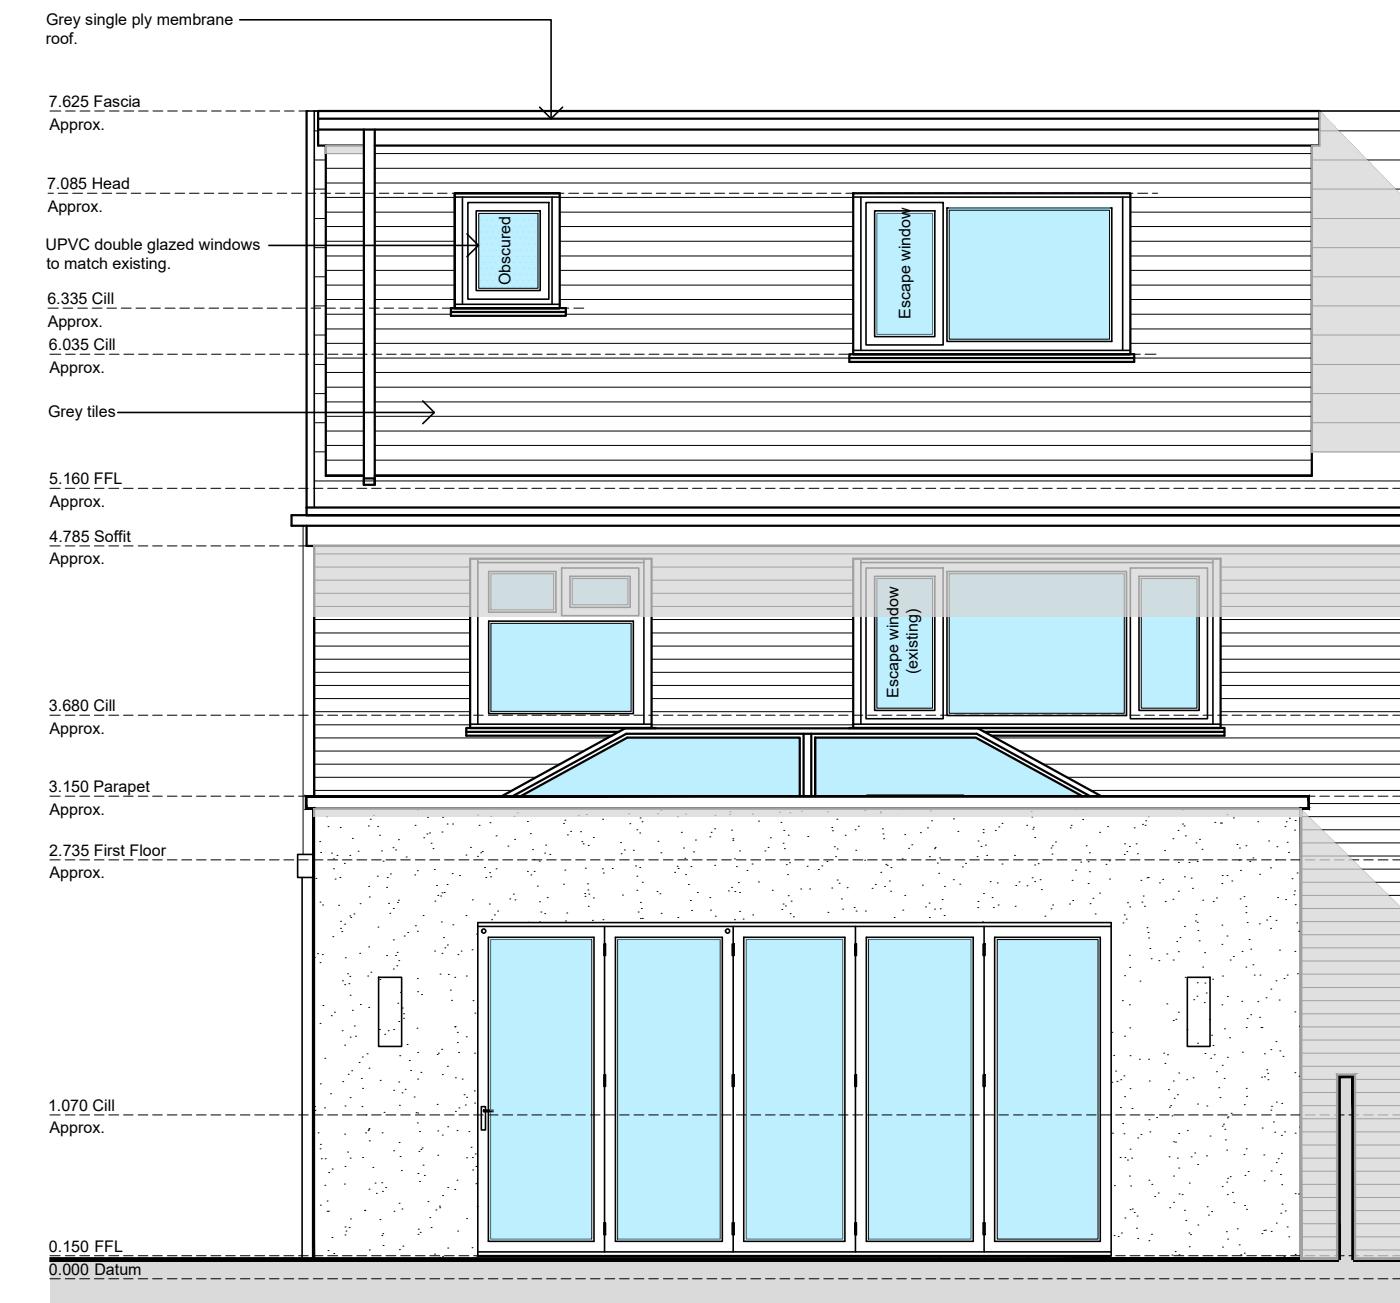


Proposed Rear Elevation
1:50

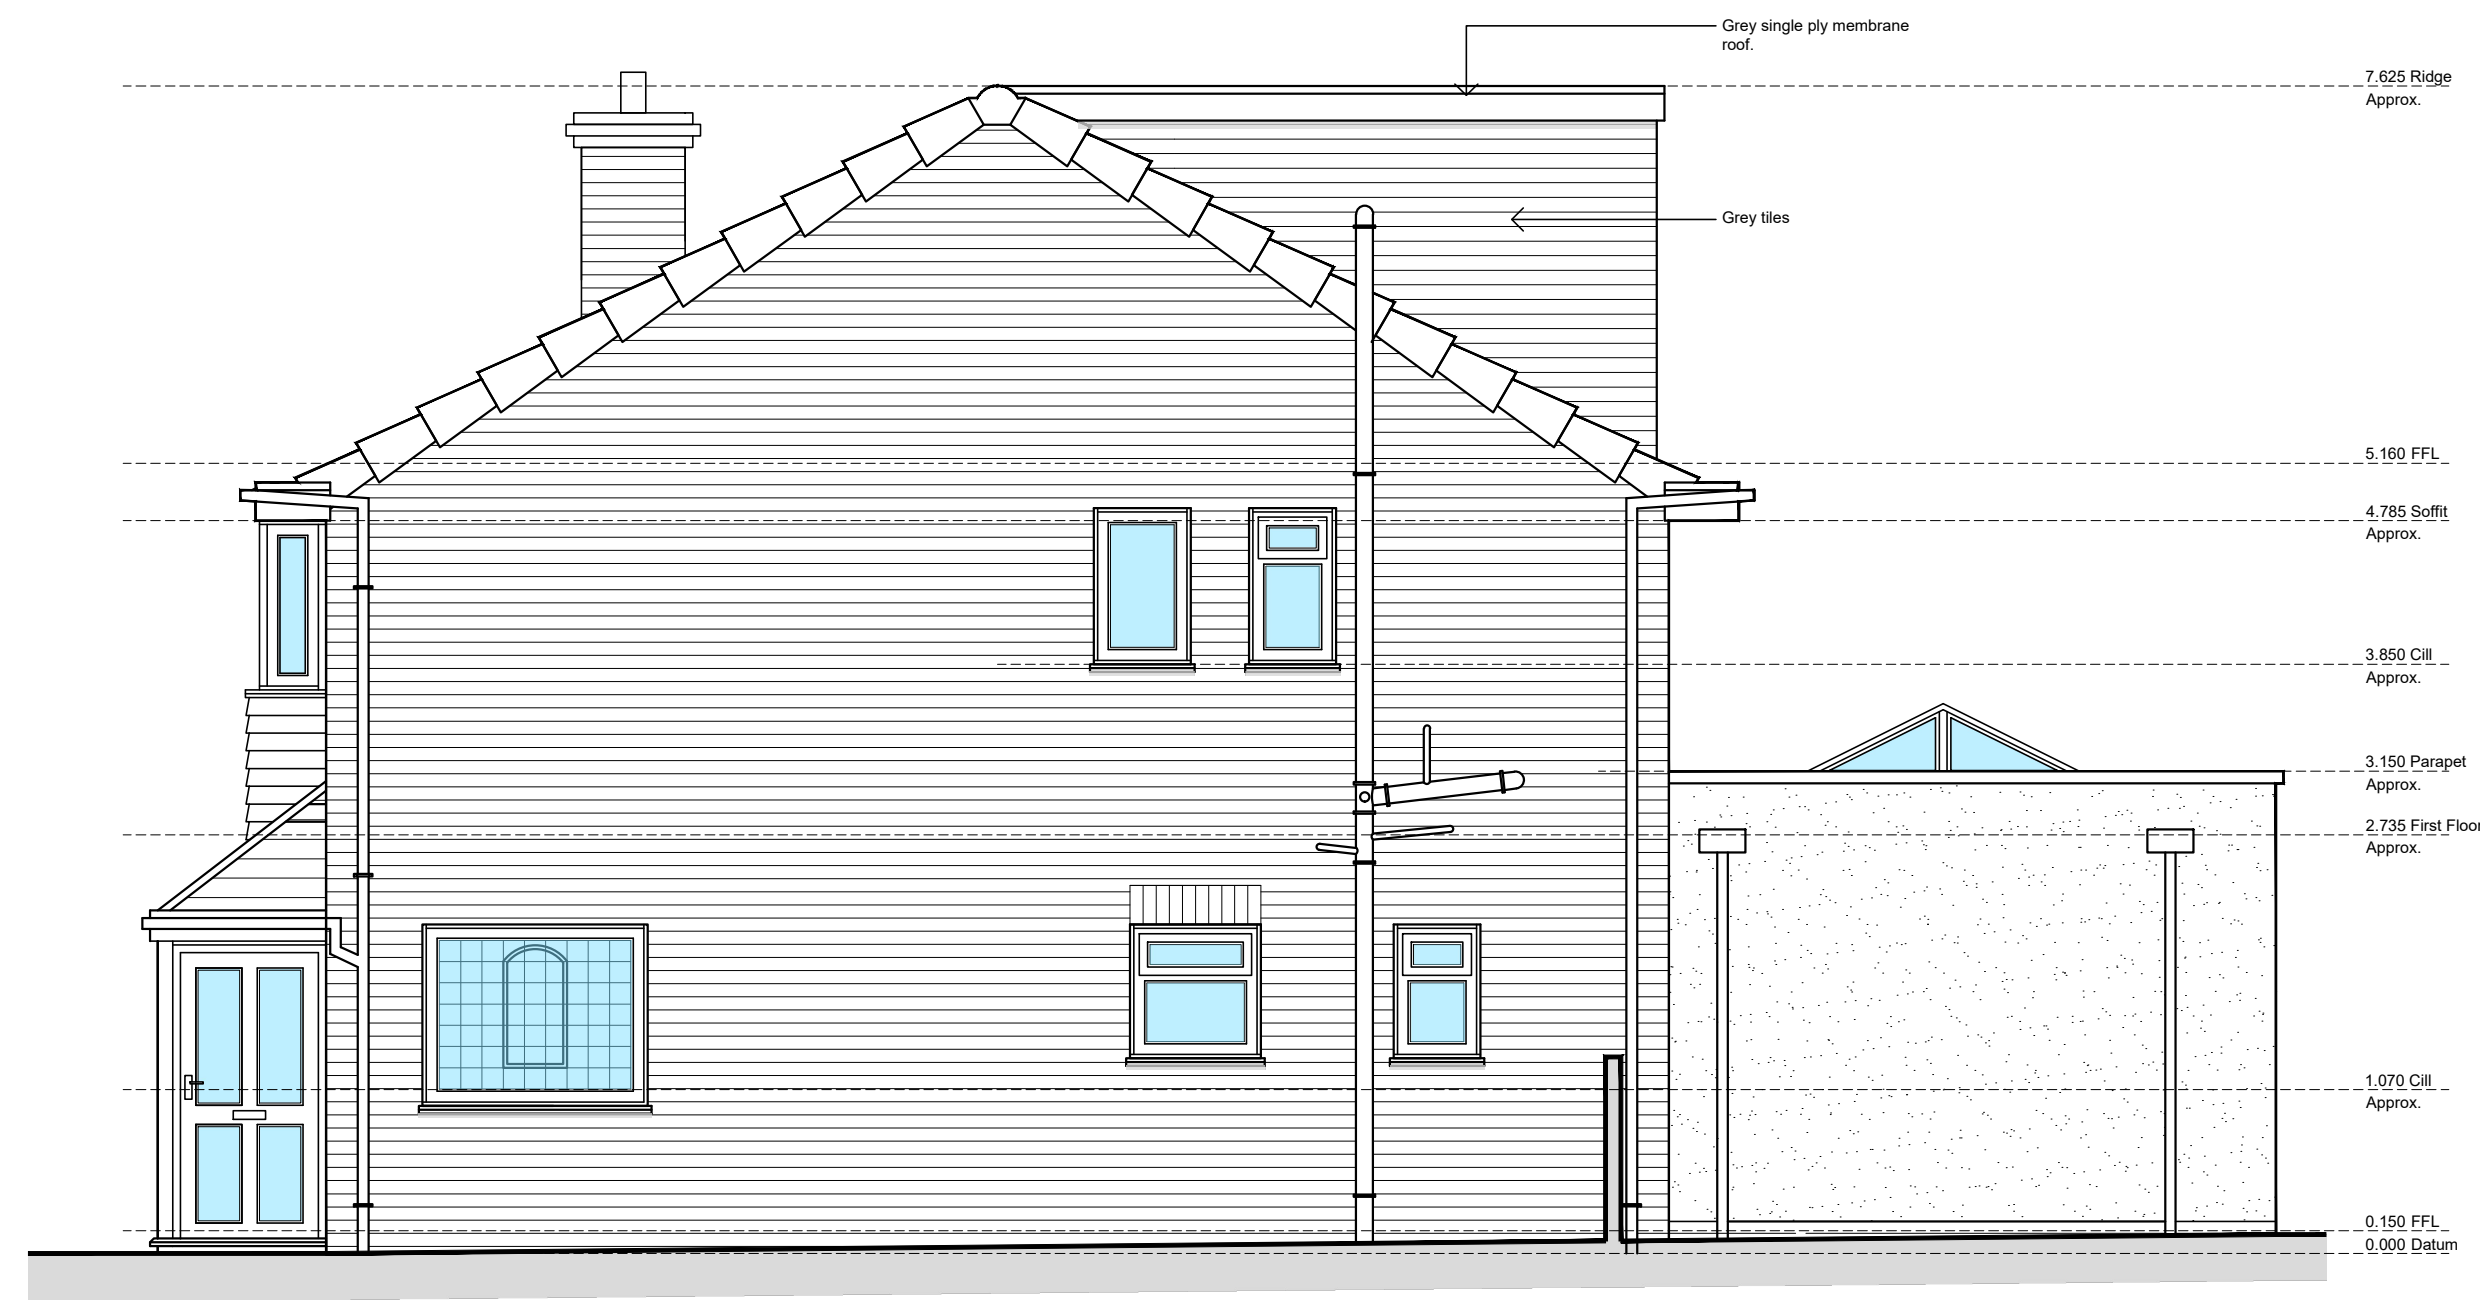


Proposed Side Elevation
1:50

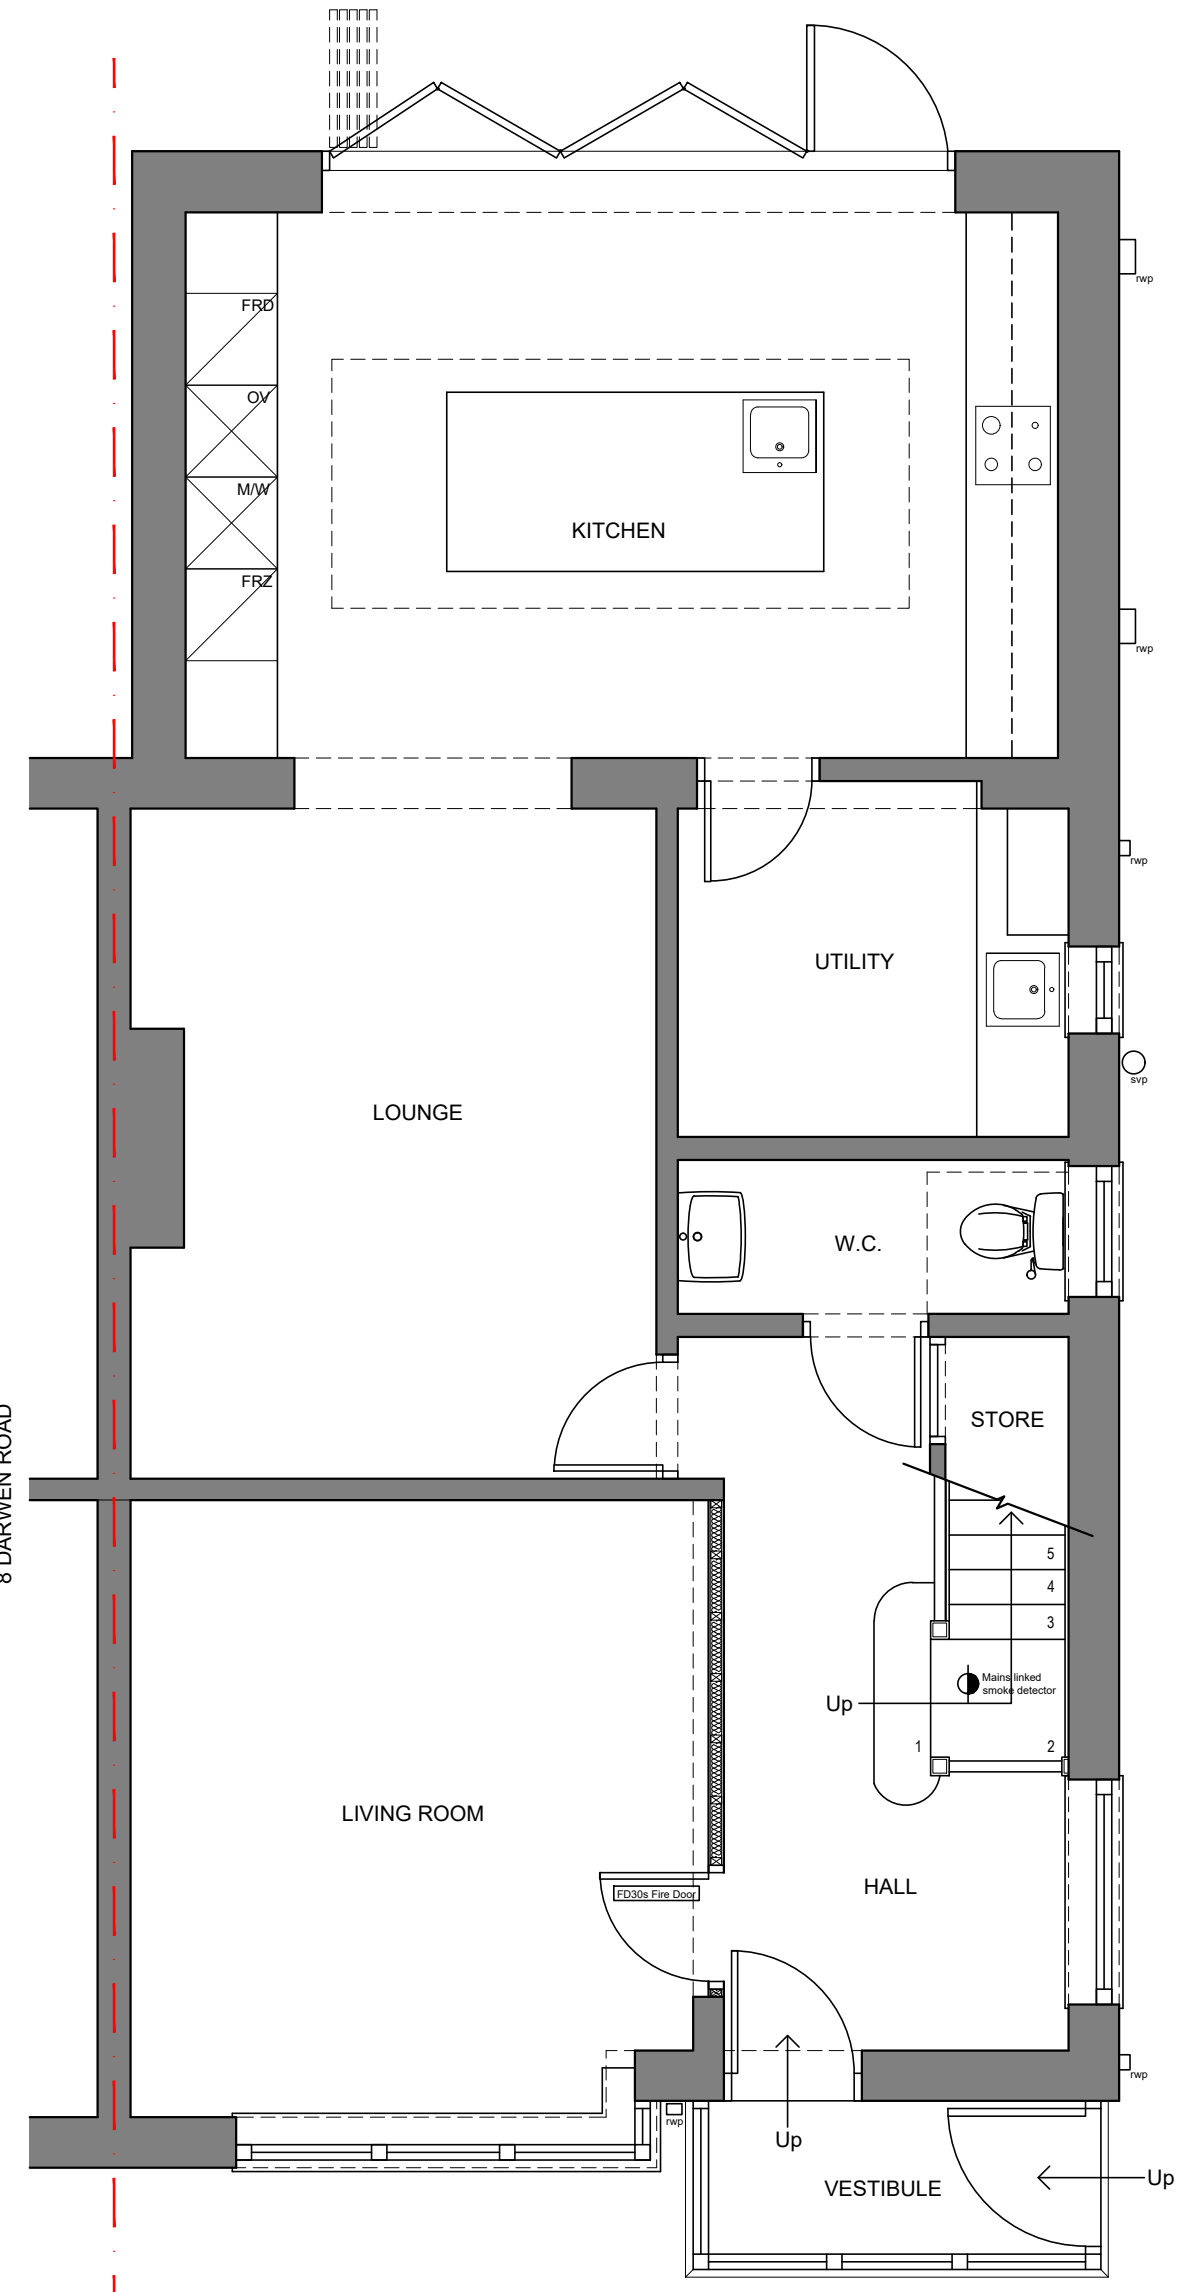


Proposed Ground Floor Plan
(UNAFECTED)
1:50

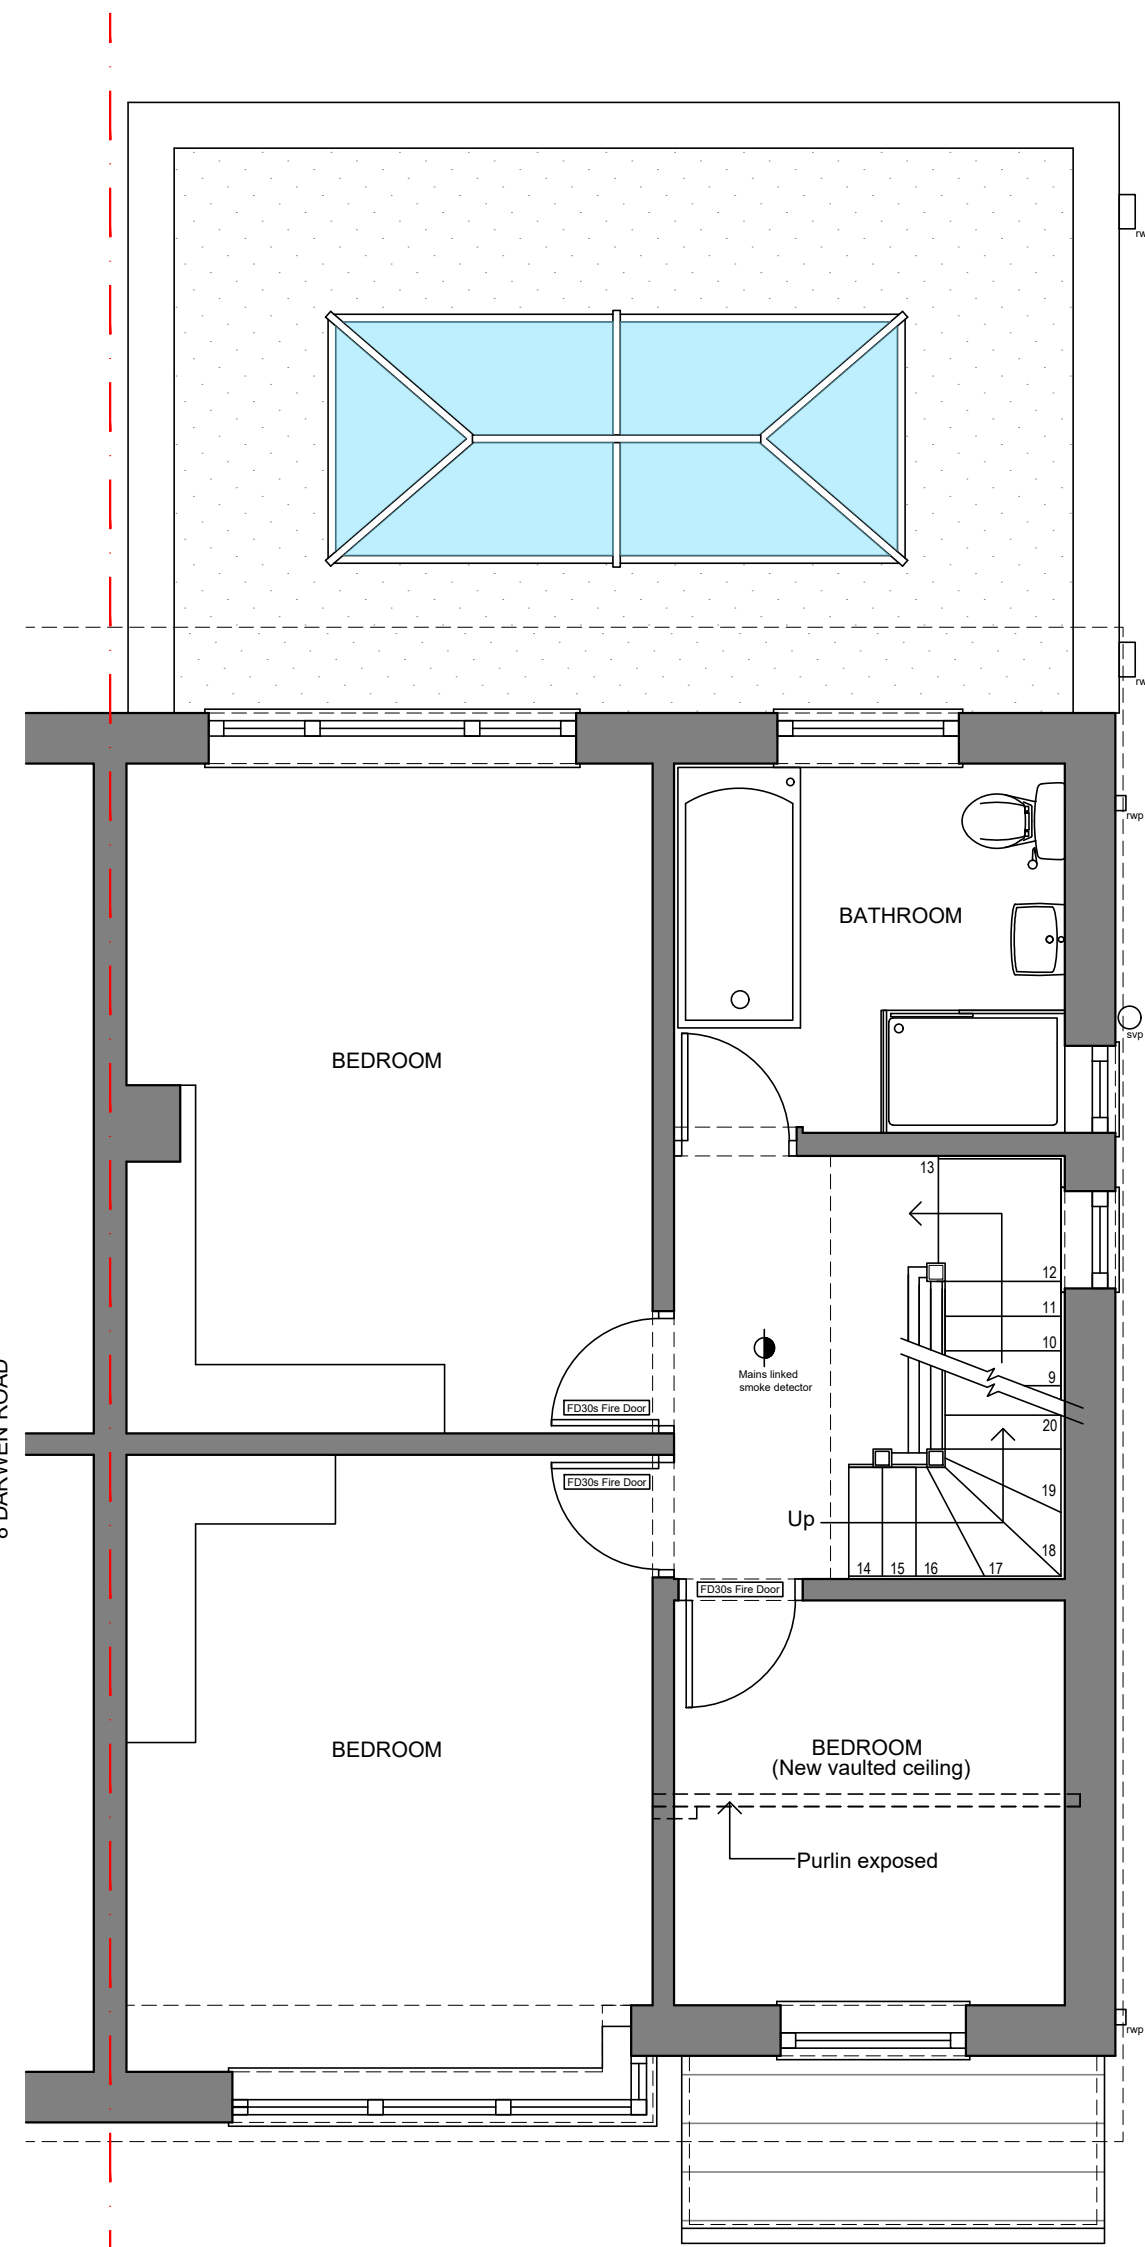

Proposed First Floor Plan
1:50

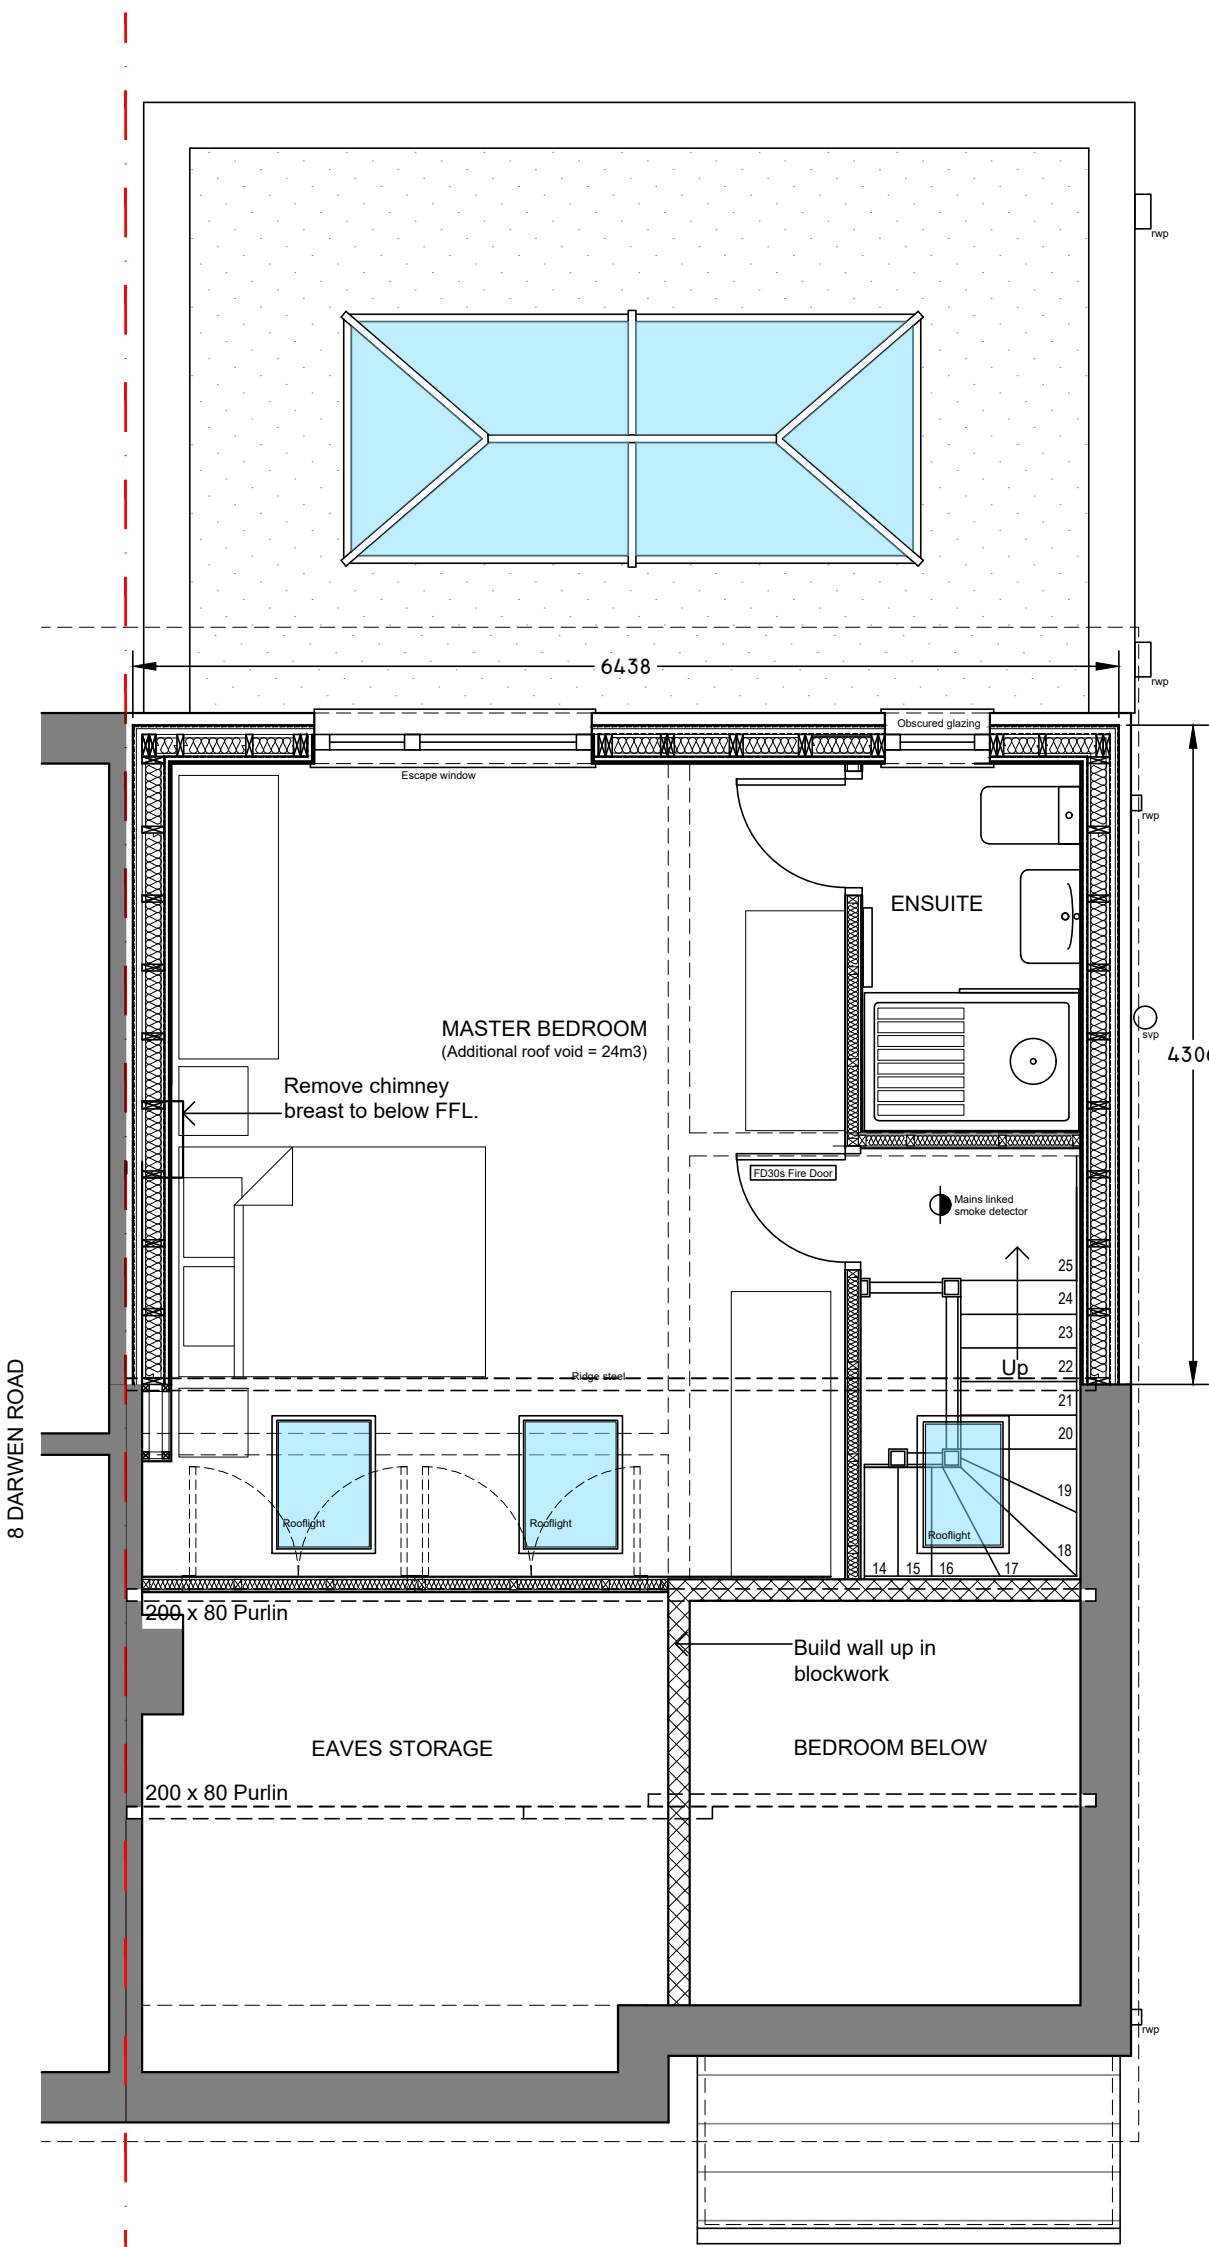

Proposed Second Floor Plan
1:50

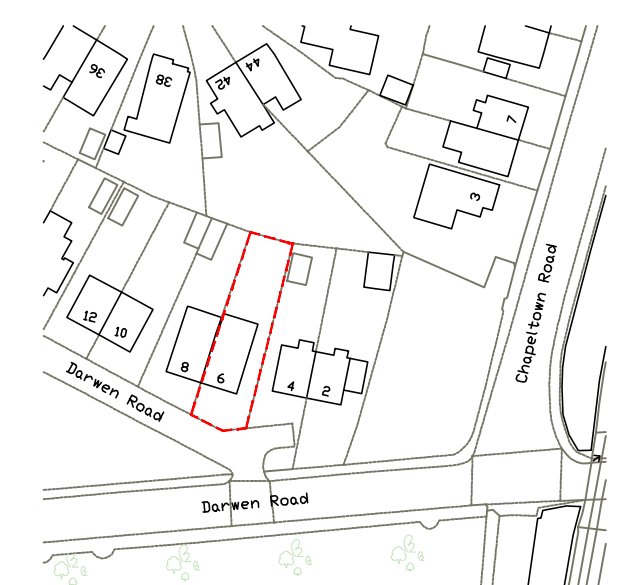

Proposed Site Location Plan
(UNAFECTED)
1:1250

P3: Dormer facade changed to tile	14.03.24
P2: Local Authority Issue	14.02.24
P1: Initial Issue to Client	12.09.23

Client: Ms. S. Mitchell 6 Darwen Road Bromley Cross BL7 9AA			
Project: Dormer loft conversion providing additional bedroom & ensuite			
Title: Proposed Plans & Elevations			
Dwg No: Mitchell / 02	Revision: P3	Date: Sept23	Scale: As shown @ A1
Status: Lawful Development Approval			