




Existing Front Elevation
1:50

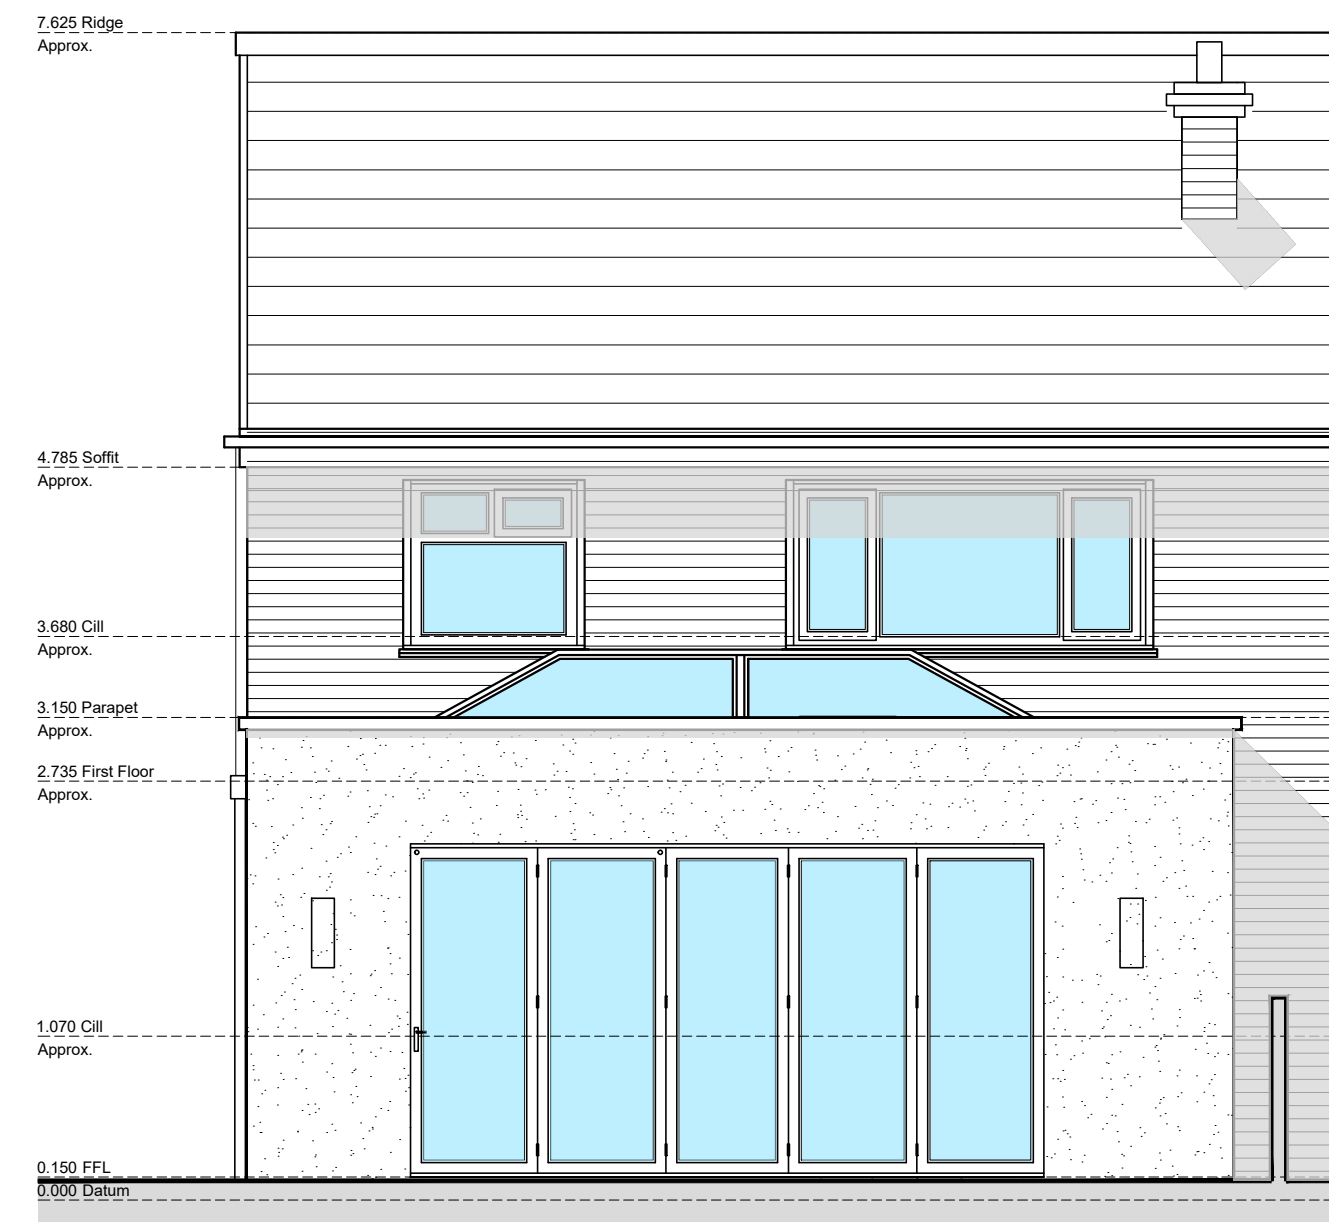


Existing Rear Elevation
1:50

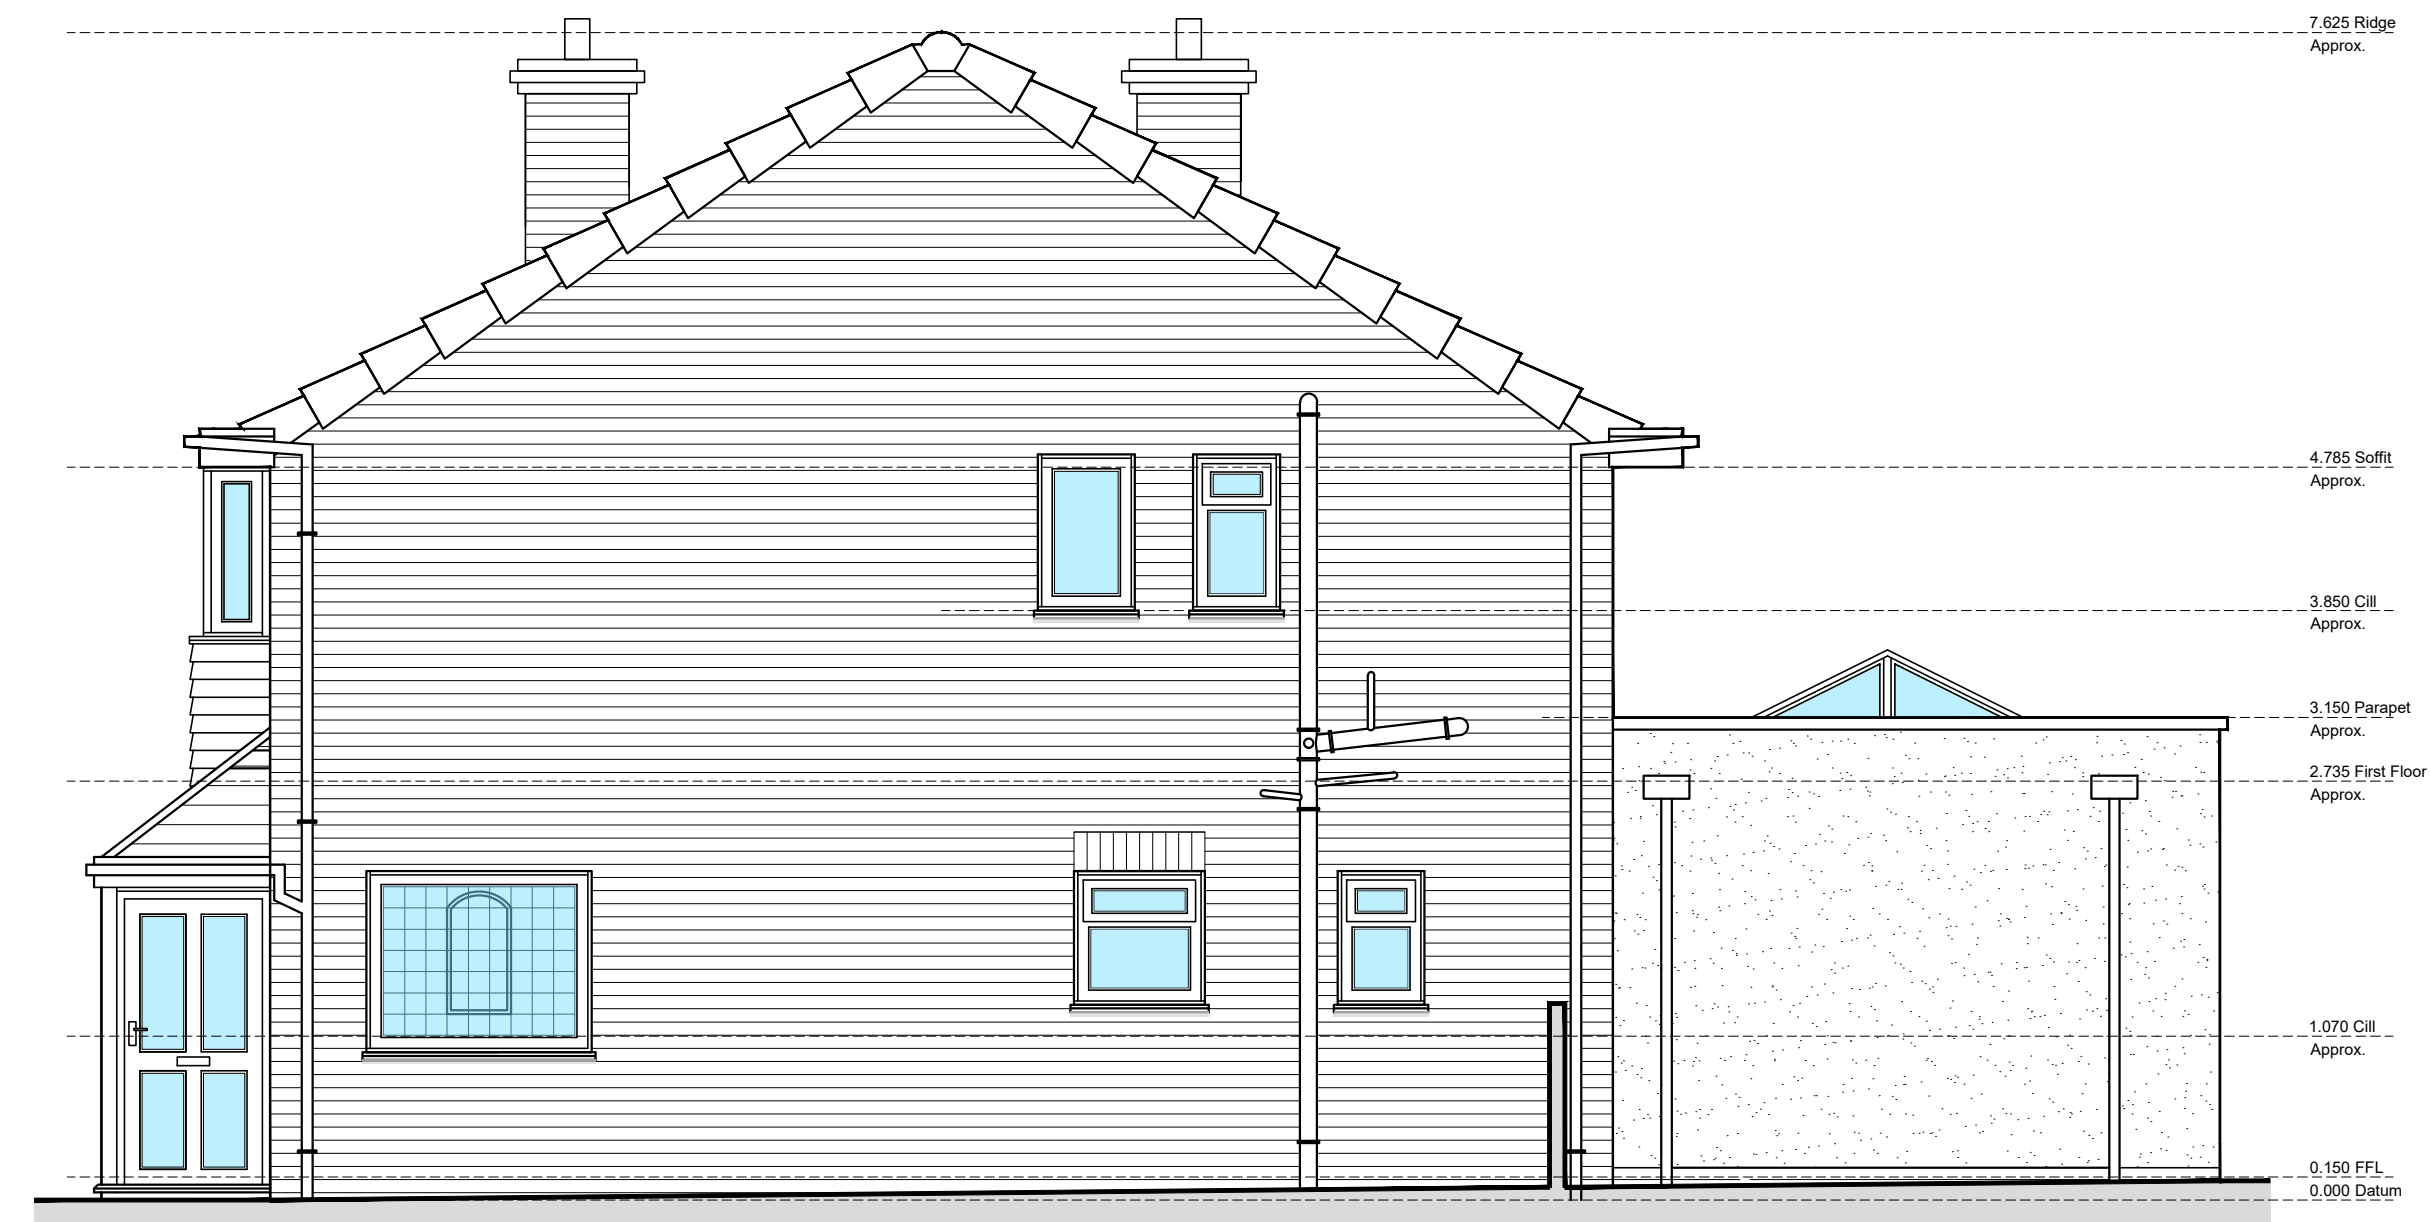


Existing Side Elevation
1:50

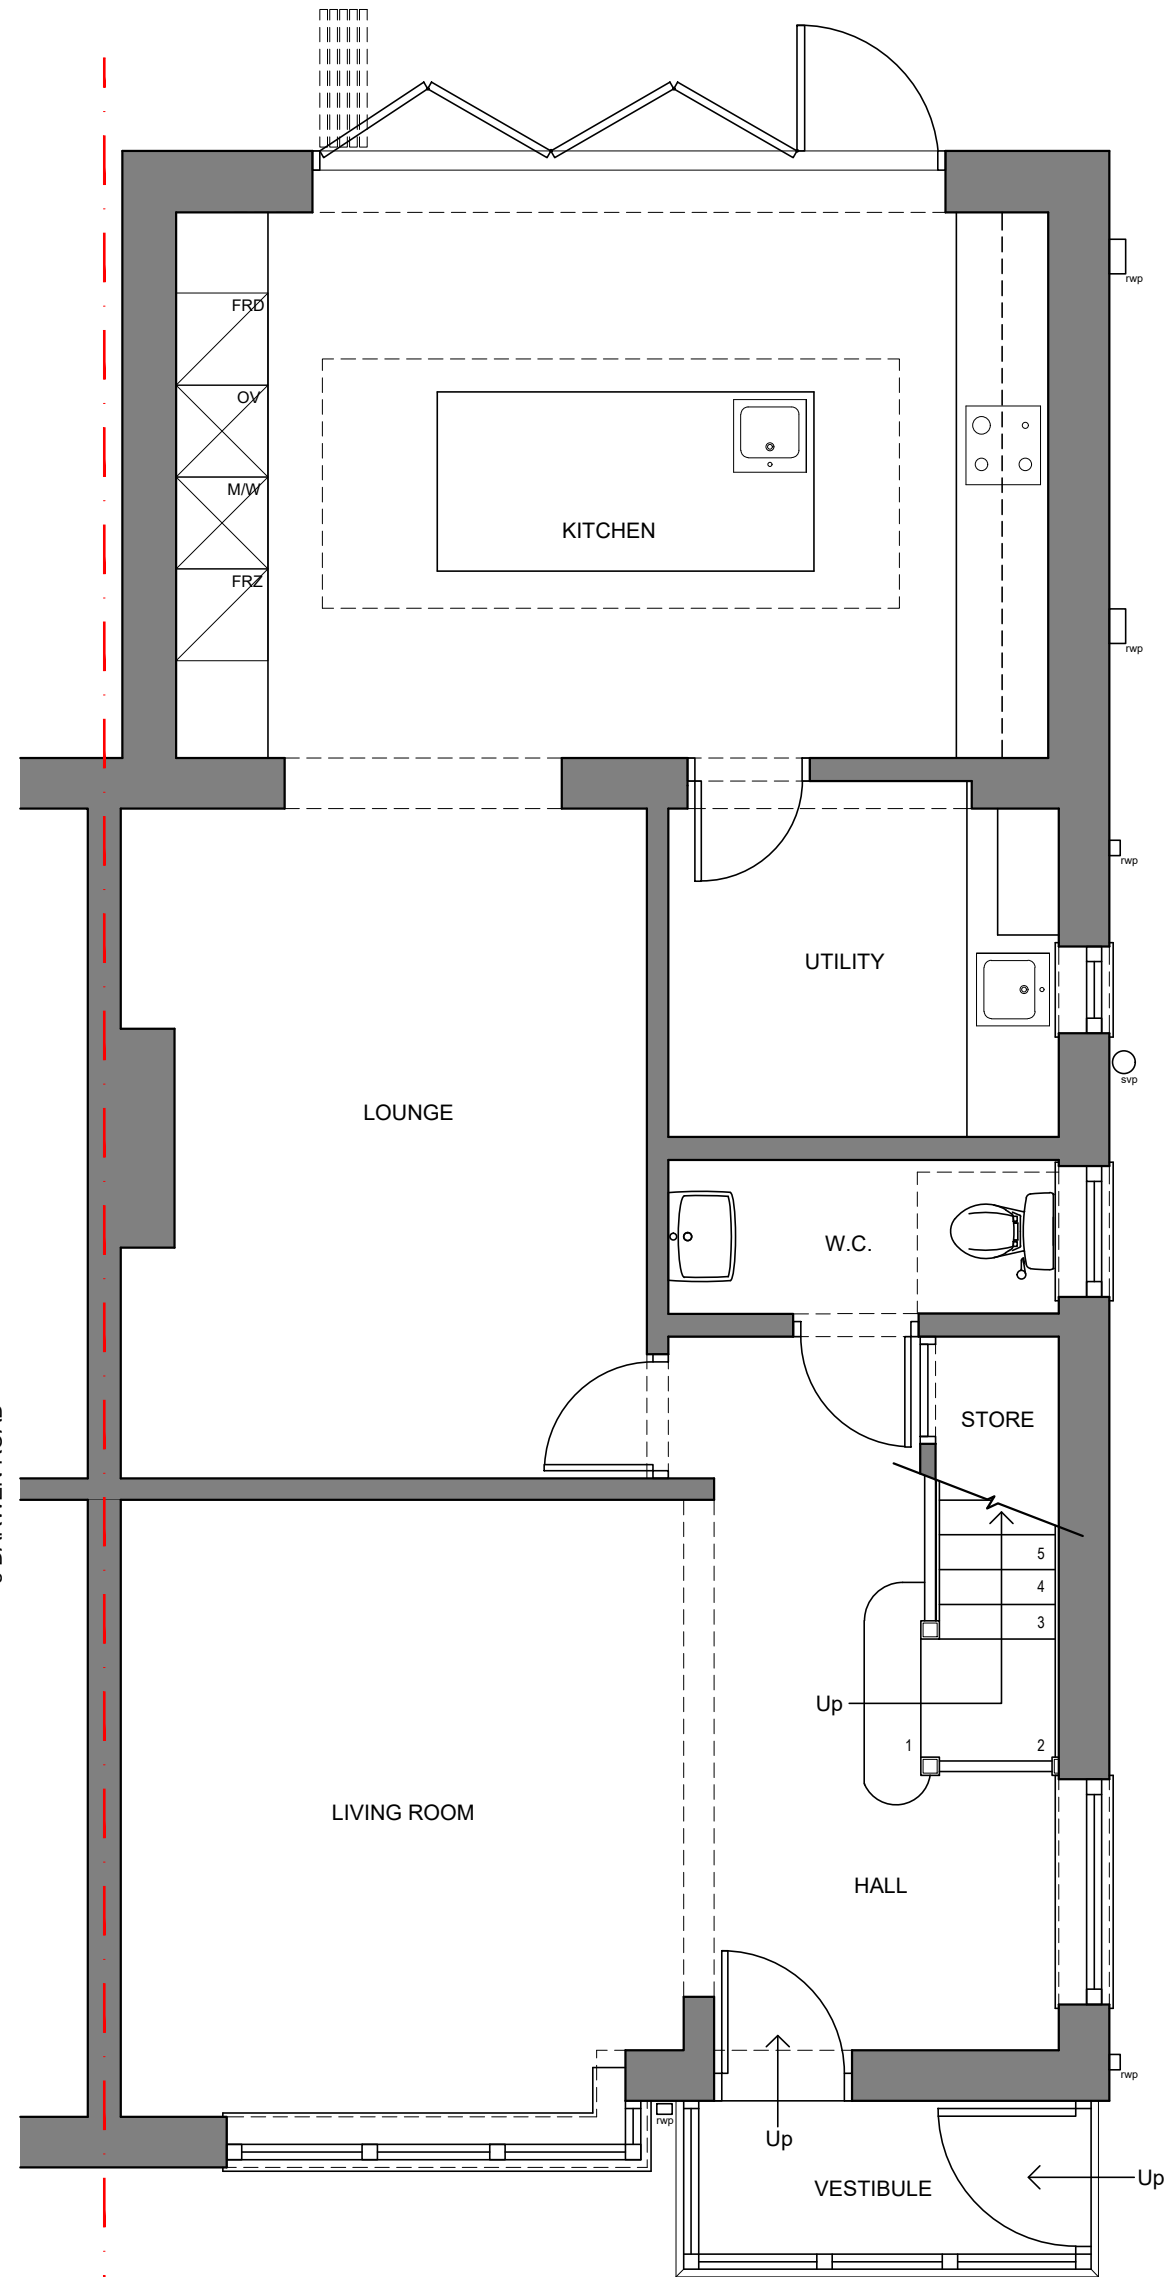


Existing Ground Floor Plan
1:50

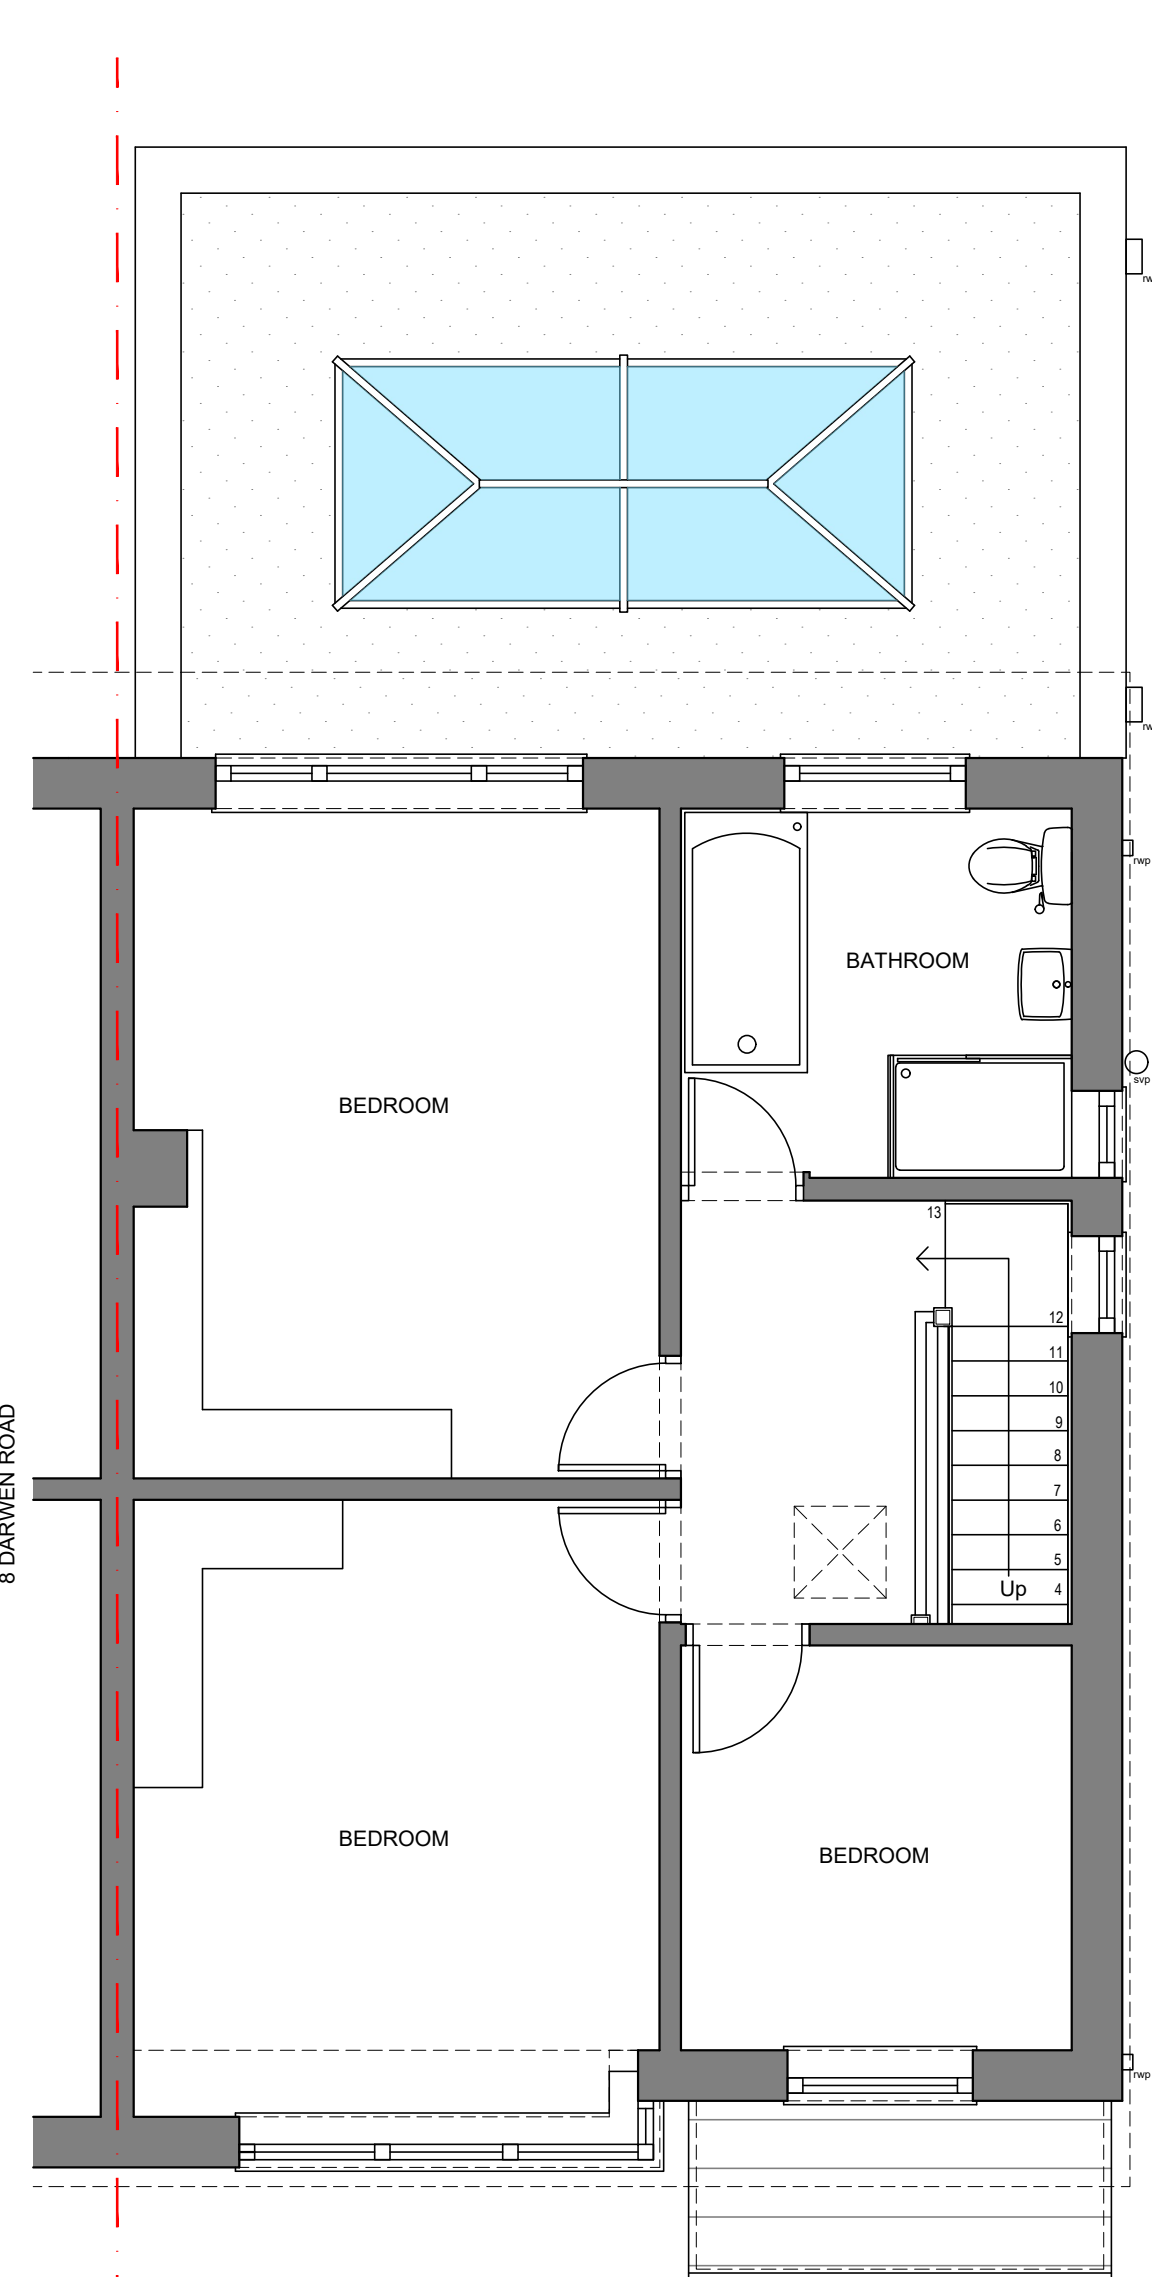

Existing First Floor Plan
1:50

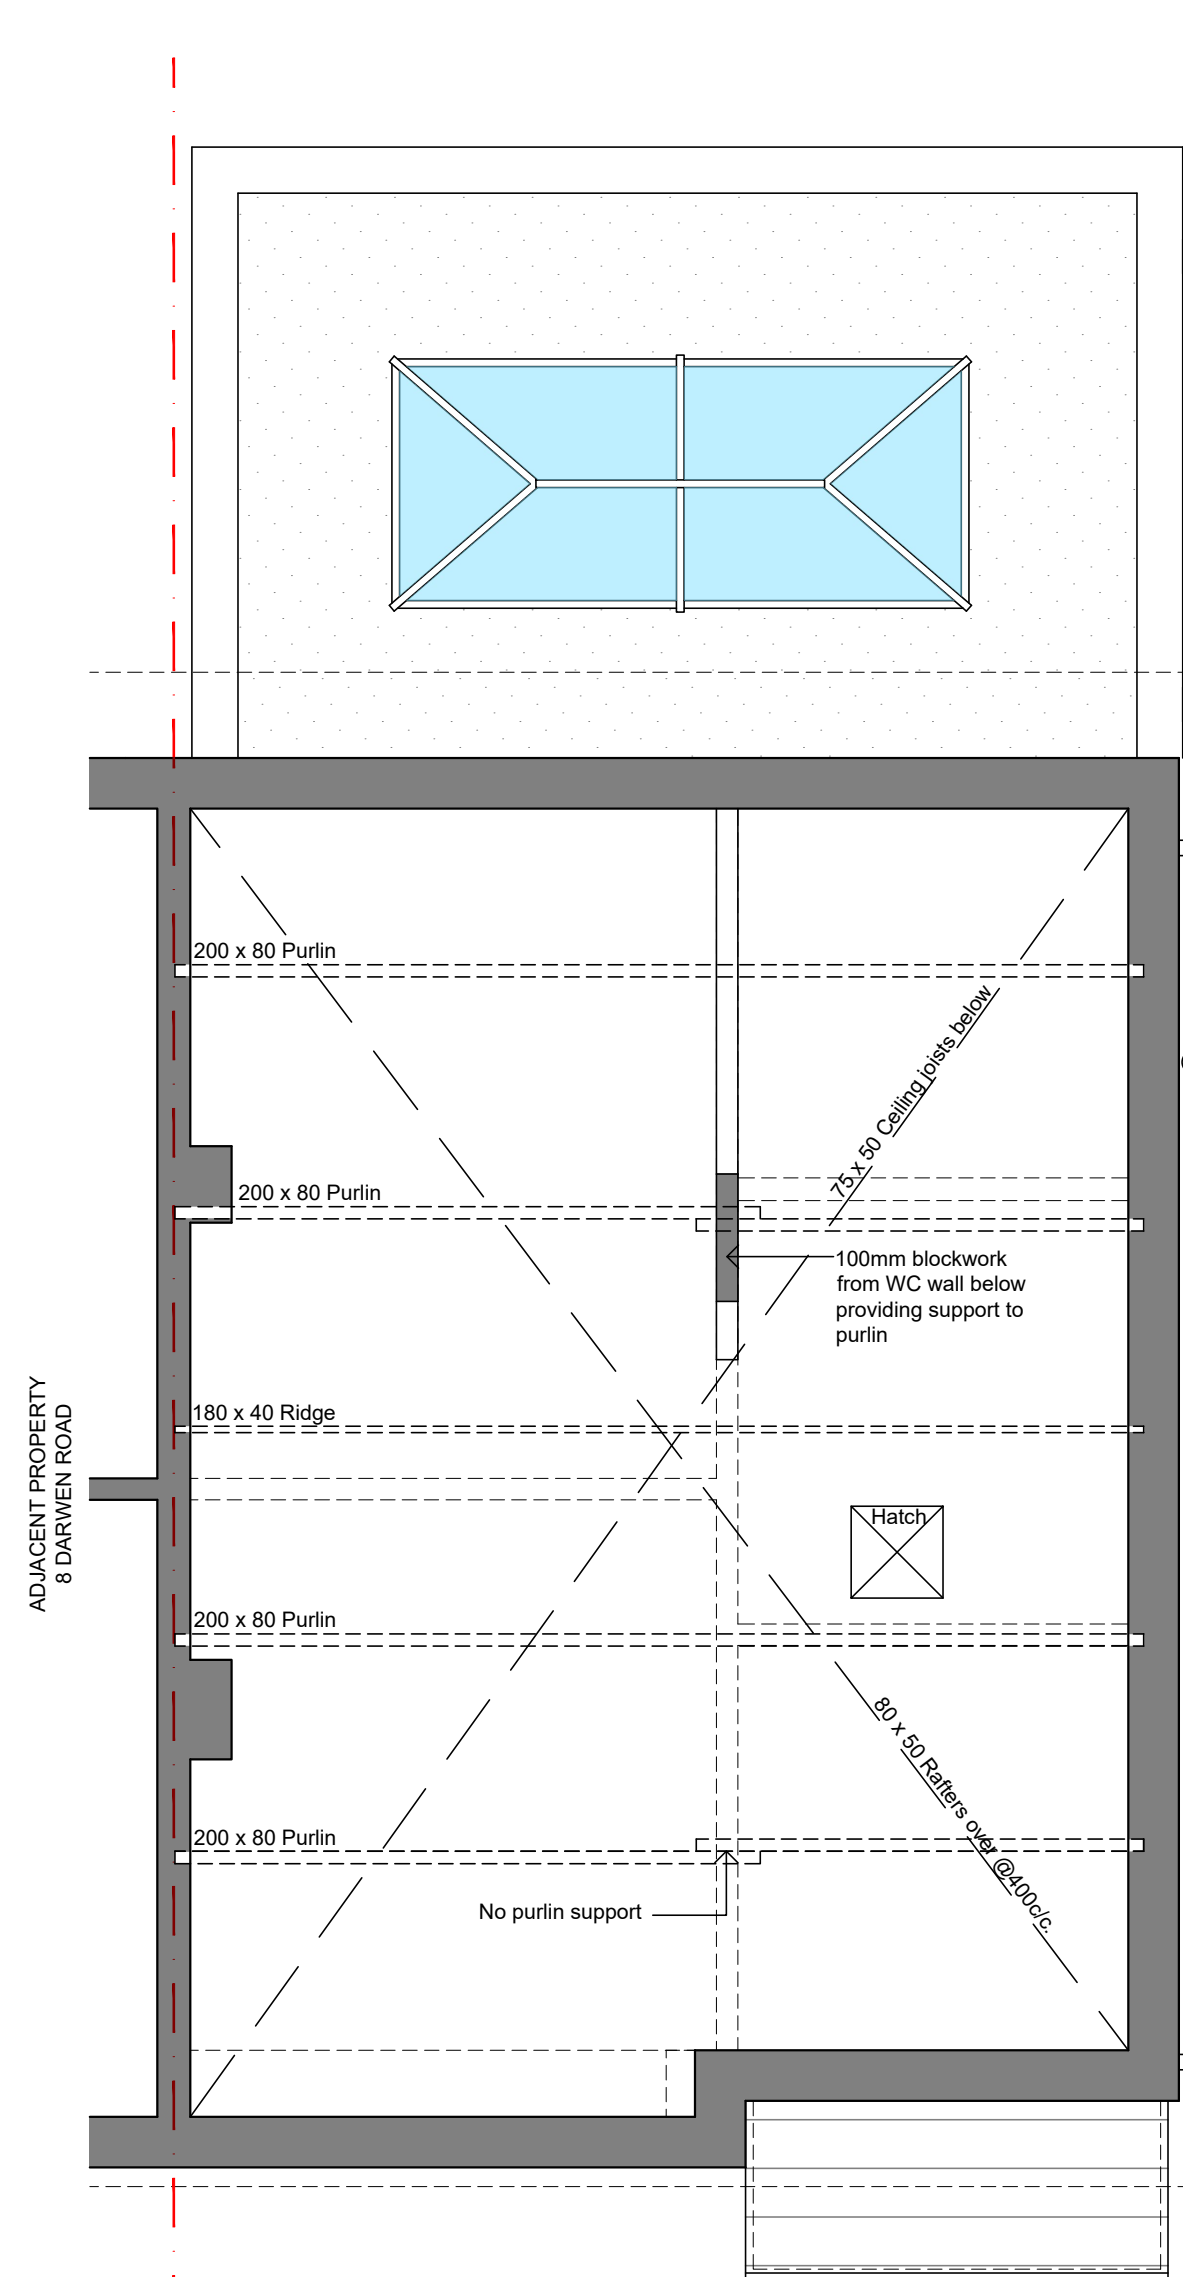

Existing Loft Plan
1:50

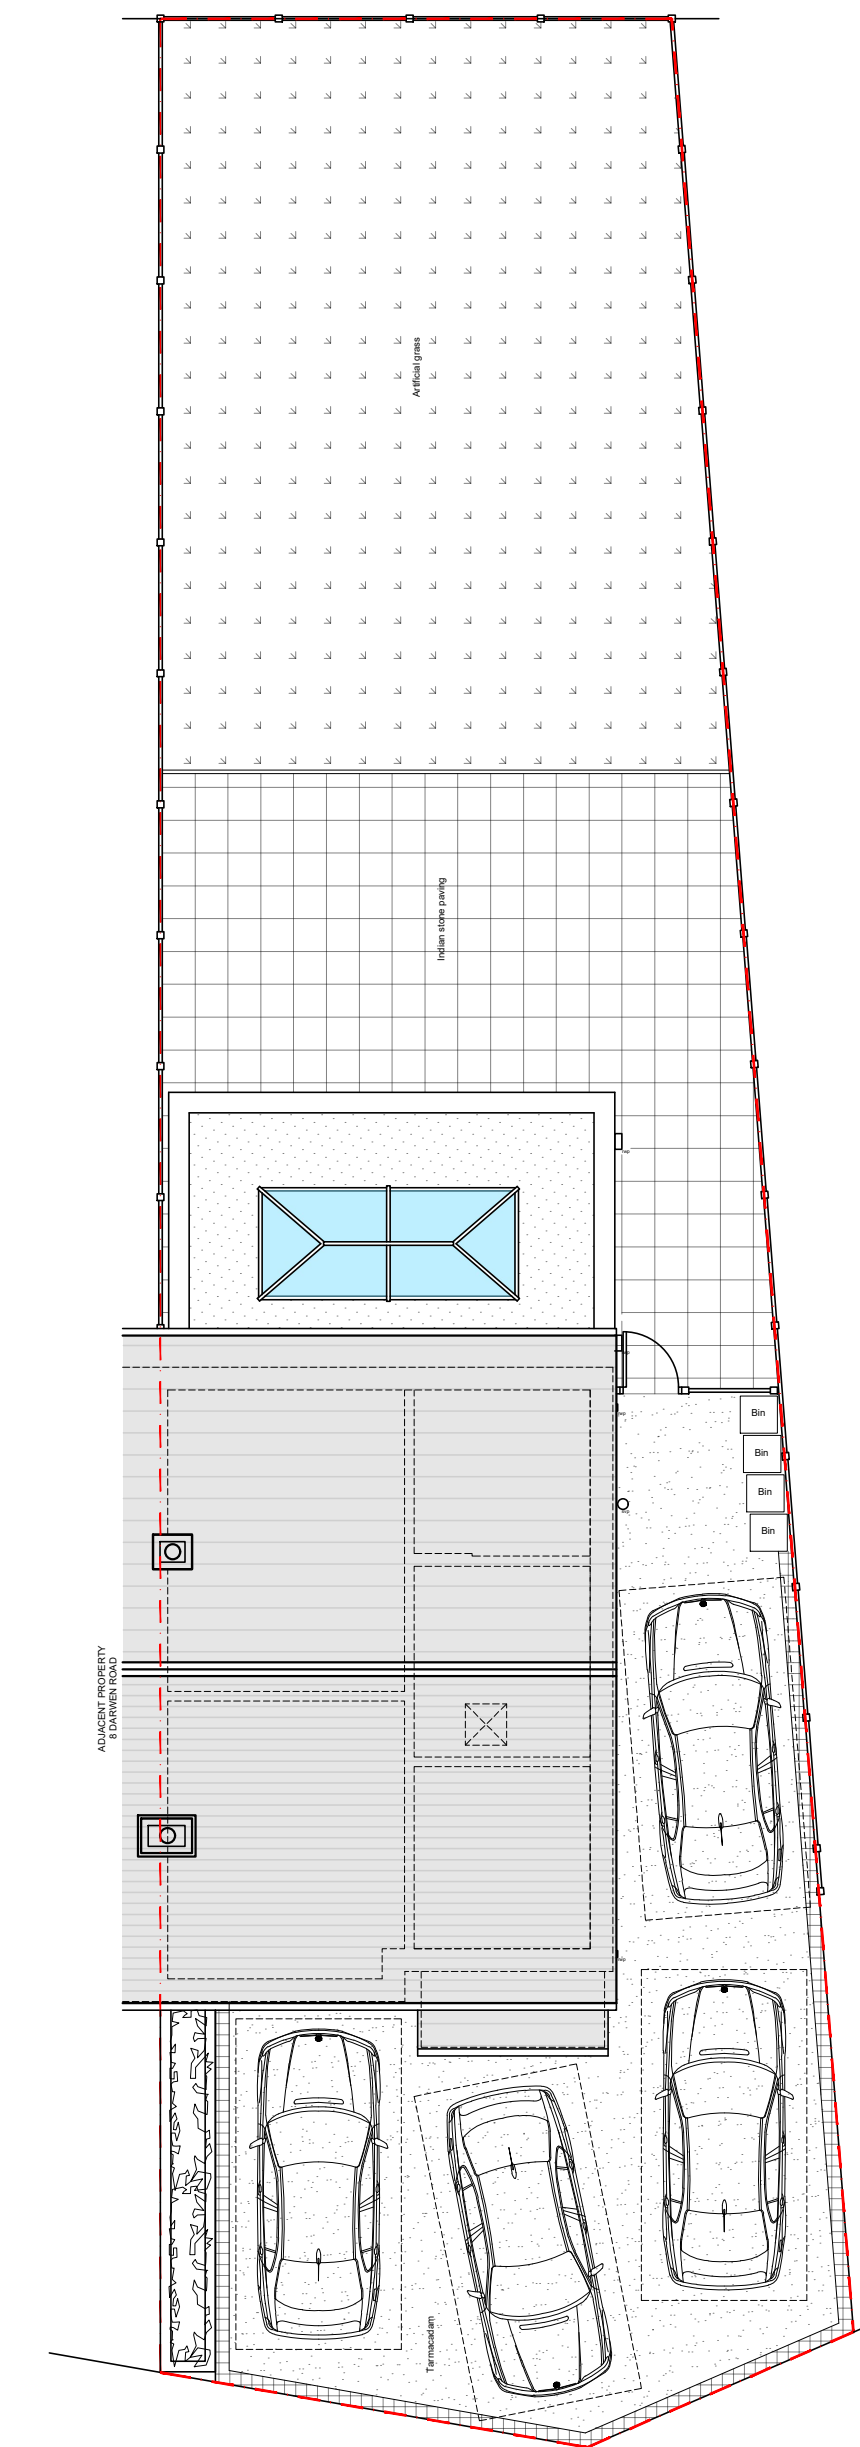

Existing Site Plan
1:100



Existing Site Location Plan
1:1250

P2: Local Authority Issue 14.02.24
P1: Initial Issue to Client 12.09.23

Revision:			
Client: Ms. S. Mitchell 6 Darwen Road Bromley Cross BL7 9AA			
Project: Dormer loft conversion providing additional bedroom & ensuite			
Title: Existing Plans & Elevations			
Dwg No: Mitchell / 01	Revision: P2	Date: June'23	Scale: As shown @ A1
Status: Permitted Development Approval			