
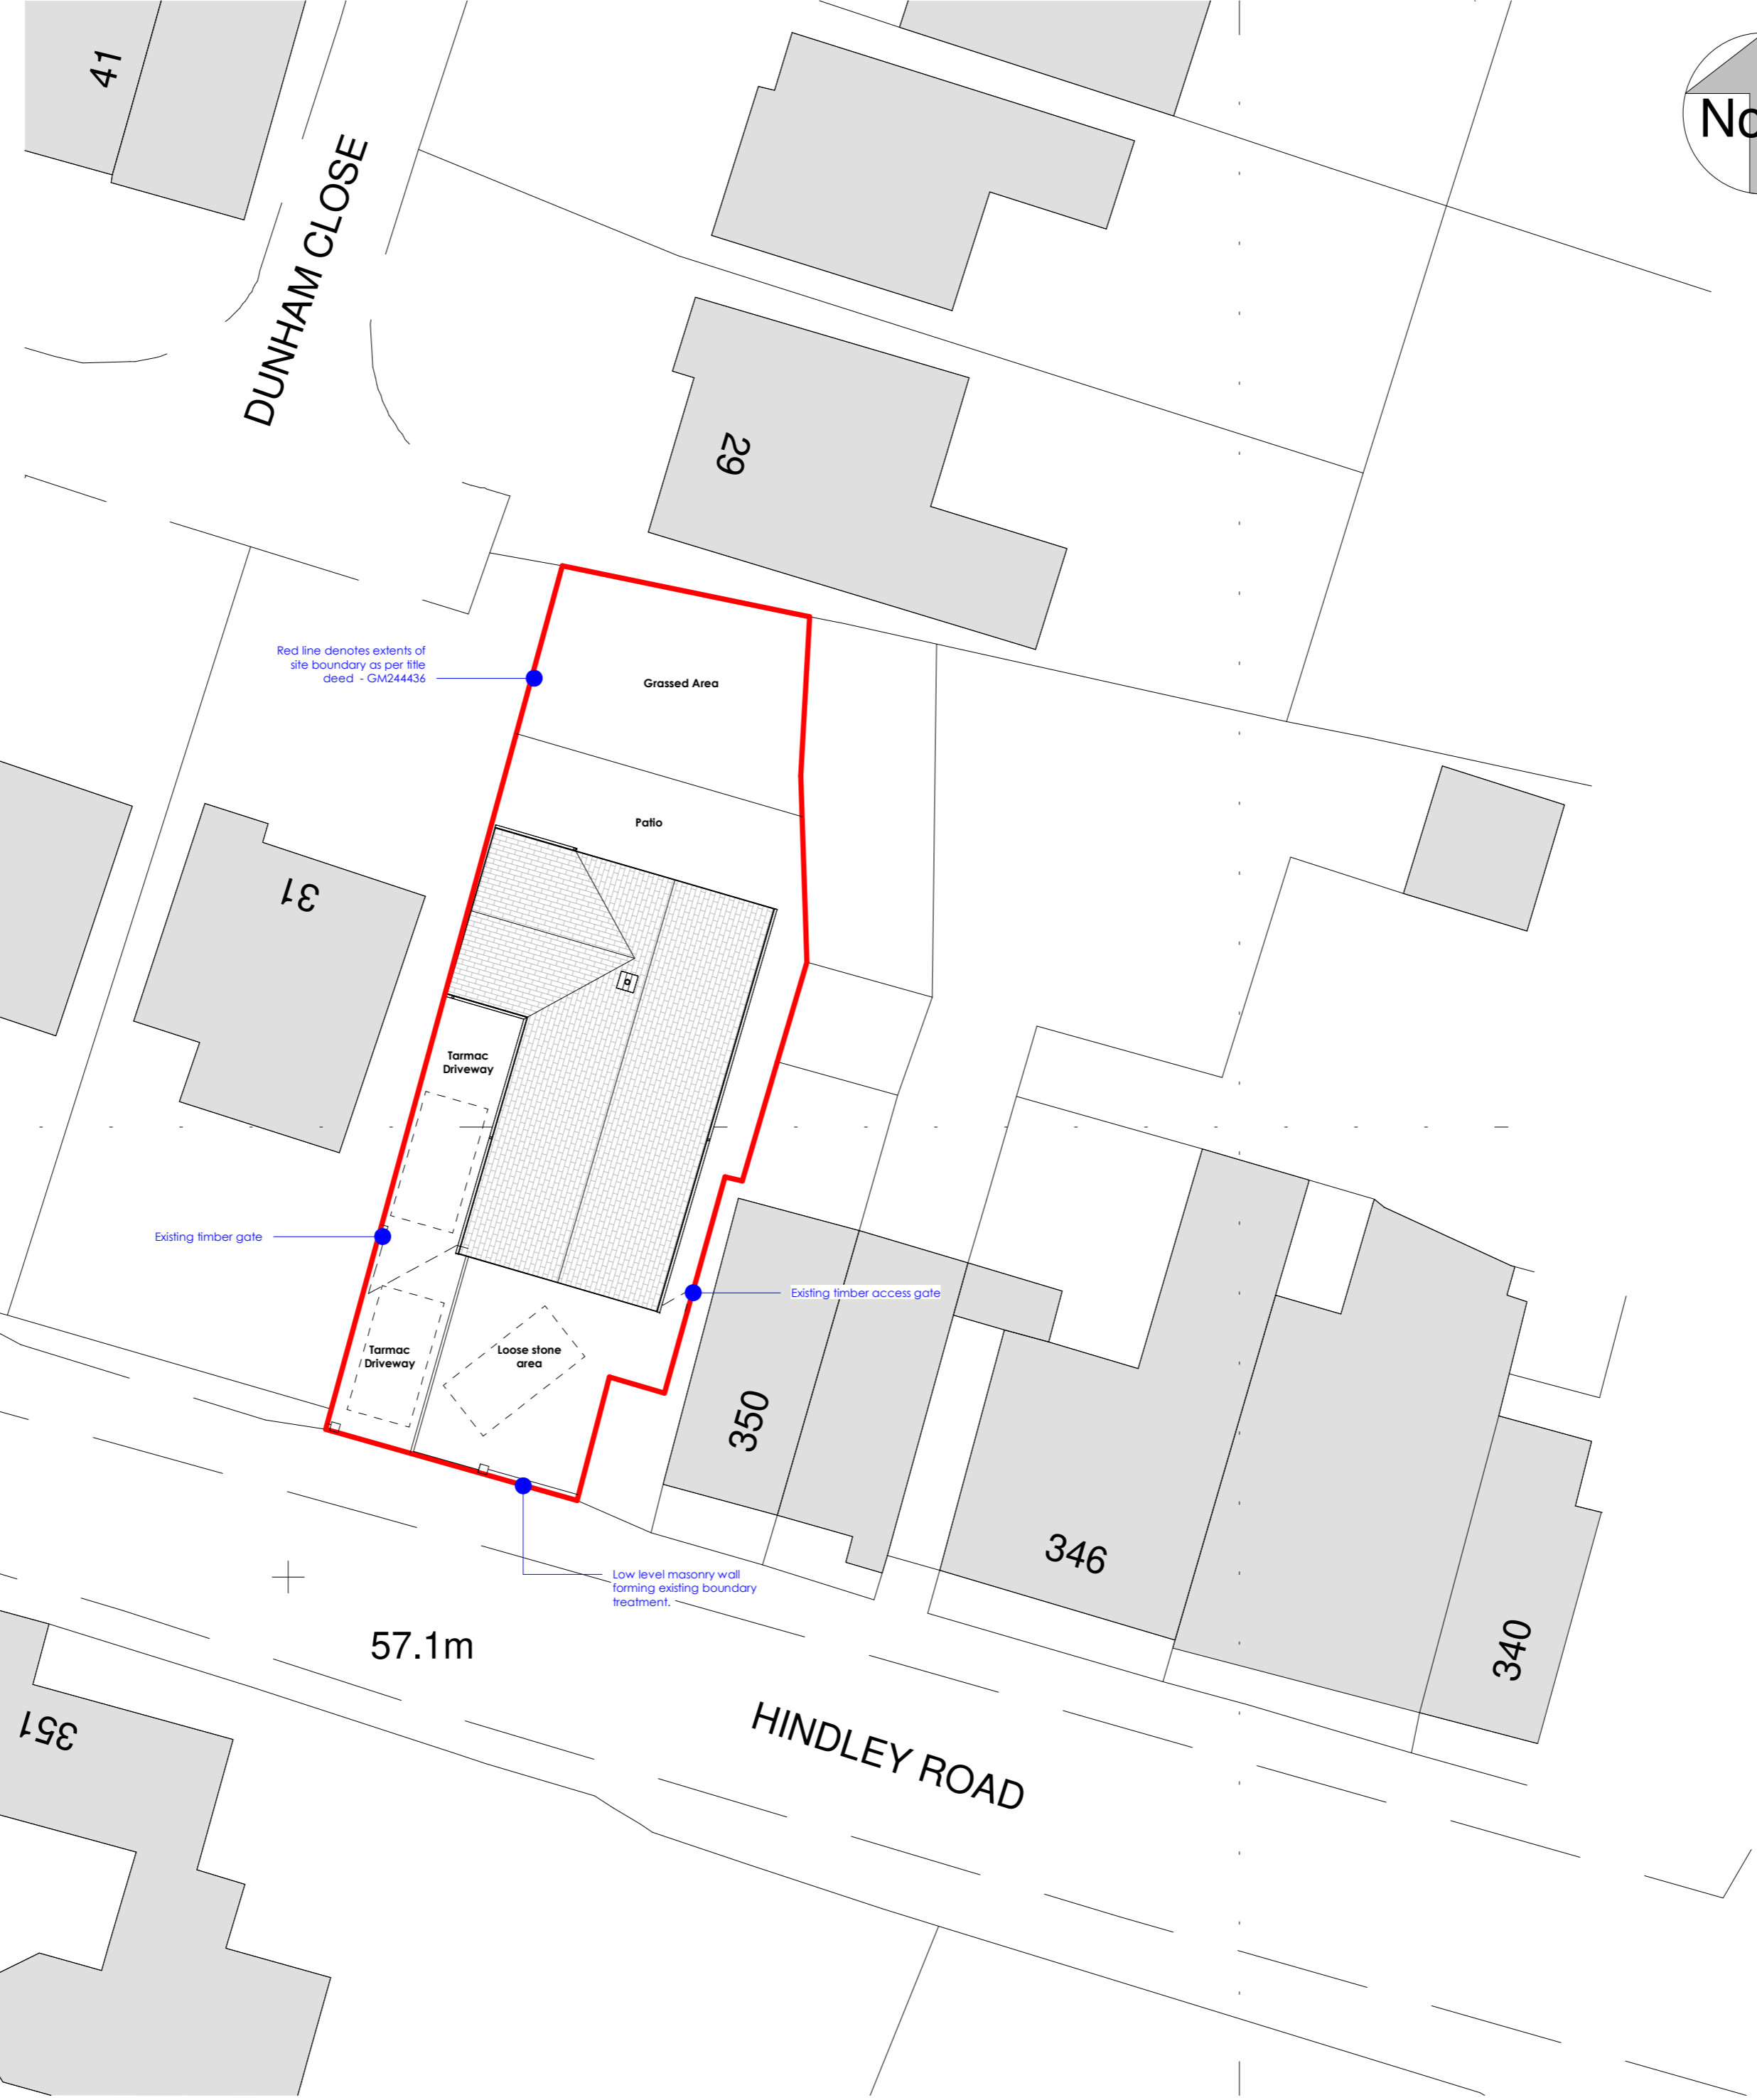


Notes:

- All dimensions are to be checked on site. Do not scale from this drawing, work to figured dimensions only.

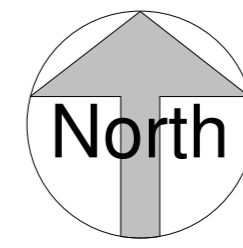

Red line denotes extents of site boundary as per title deed - GM244436

Grassed Area

Patio

31

Tarmac Driveway

Existing timber gate

Existing timber access gate

Tarmac Driveway

Loose stone area

Low level masonry wall forming existing boundary treatment.

350

346

340


57.1m

HINDLEY ROAD

357

359

351

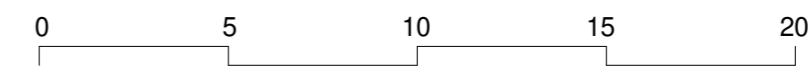

\* First Issue Mar 24

STATUS: <b>PLANNING ISSUE</b>	
CLIENT: Mr & Mrs Roberts	
Project: 352 Hindley Road, Westhoughton BL5 2DT	
TITLE: Location Plan/ Existing Site Plan	
SCALE As indicated@A2	DATE: Mar 24
DRAWING NO: 24-001-100	REVISION: *