



- 1 Any discrepancies to be referred to the Architect.
- 2 This drawing is to be read in conjunction with all relevant specifications and other drawings issued by the Architect, and other specialists.
- 3 This drawing is copyright and is not to be reproduced without RRA permission.
- 4 IF IN DOUBT, ASK.

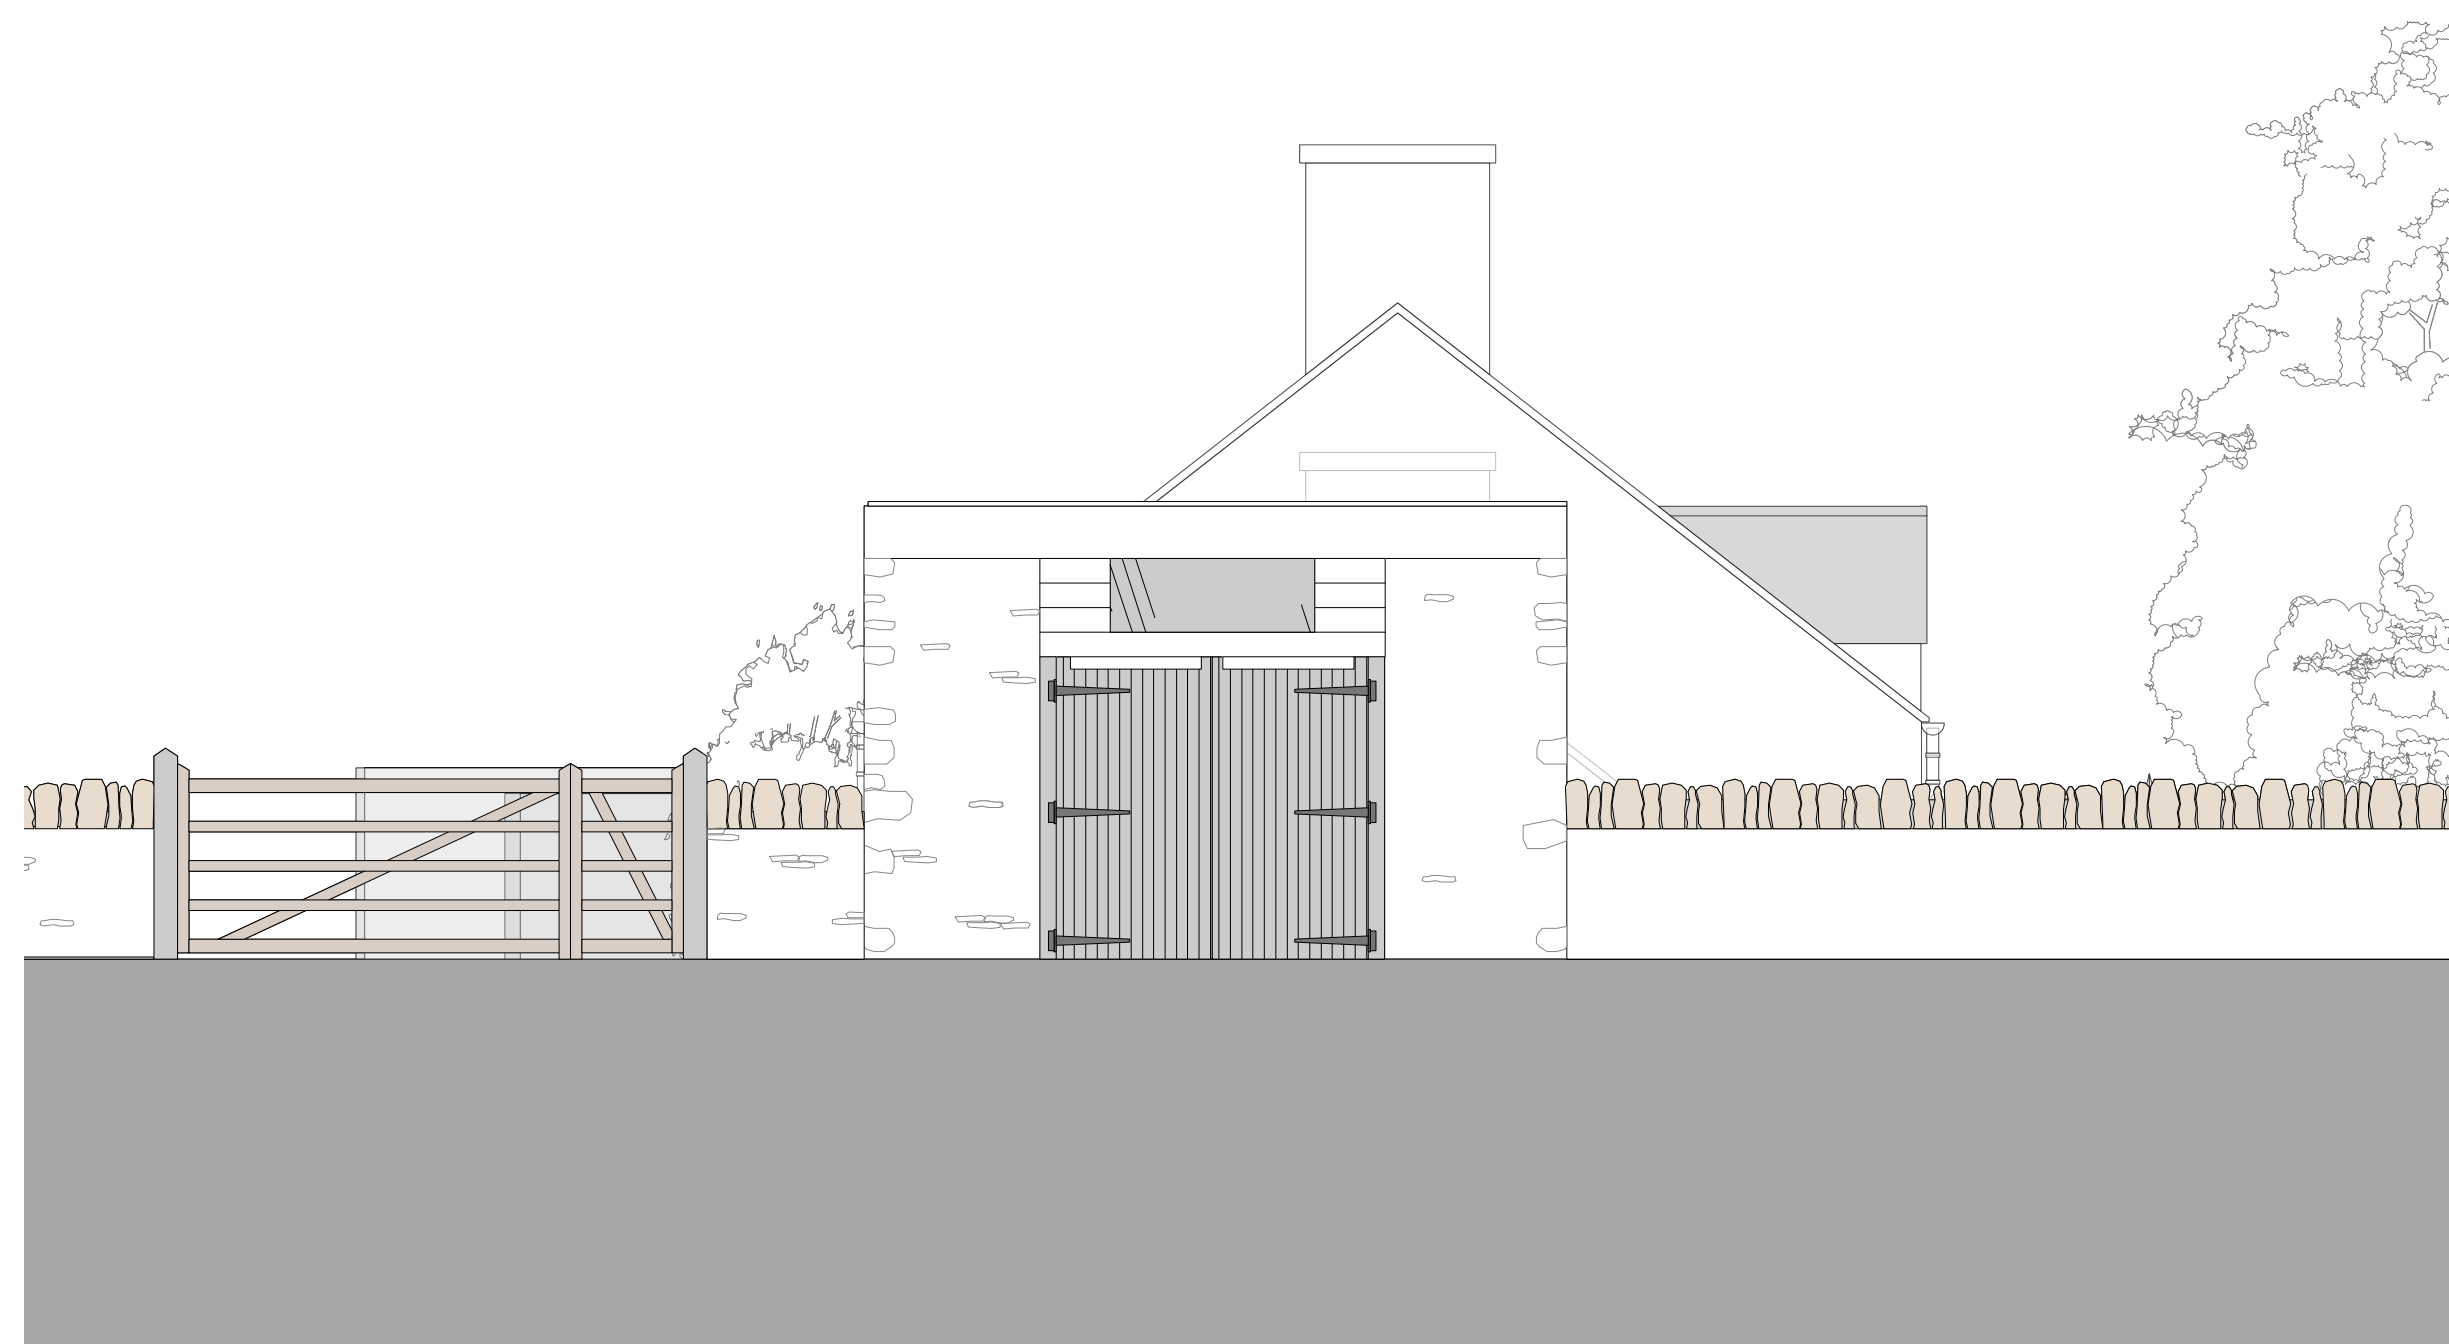

**1 Existing North Garage Elevation**  
1:50 @ A1/ 1:100 @ A3



**2 Existing West Garage Elevation**  
1:50 @ A1/ 1:100 @ A3

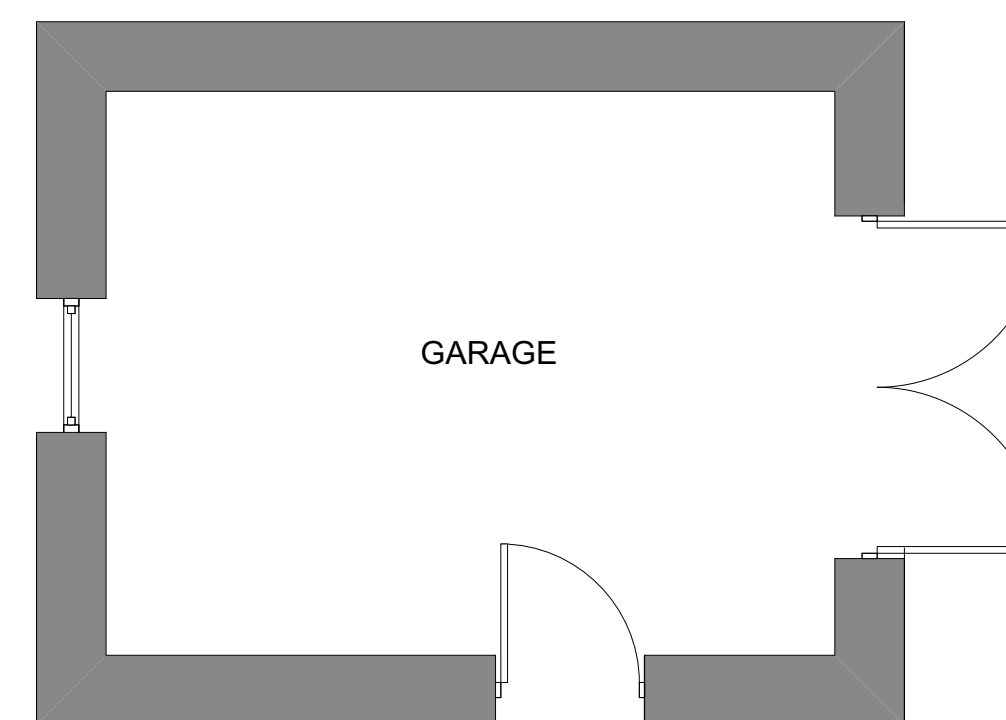

**3 Existing First Floor Plan**  
1:50 @ A1/ 1:100 @ A3

Revision	Description	Date	Check	Rev
----------	-------------	------	-------	-----



**RRA Architects Ltd**  
Watershed  
Wye Street  
Hereford HR2 7RB

Unit A7 Elmbridge Court  
Cheltenham Road East  
Gloucester GL3 1JZ

E info@rraarchitects.com

[www.rraarchitects.com](http://www.rraarchitects.com)

Gloucestershire T 01242 269 374    Hereford T 01432 278 707    Ludlow T 01584 519 747    London T 02031 300 398

Project :

Field Cottage,  
84 Hampnett,  
Cheltenham,  
Gloucestershire,  
GL54 3NN

Drawing Title :

**Existing Garage Elevations**

Status	Date	Drawn By
PLANNING	MARCH 2021	SW
Drawing No.	Revision	Scale
3411 P(1) 04		As Shown

**AS EXISTING**