


SOUTH / FRONT ELEVATIONS

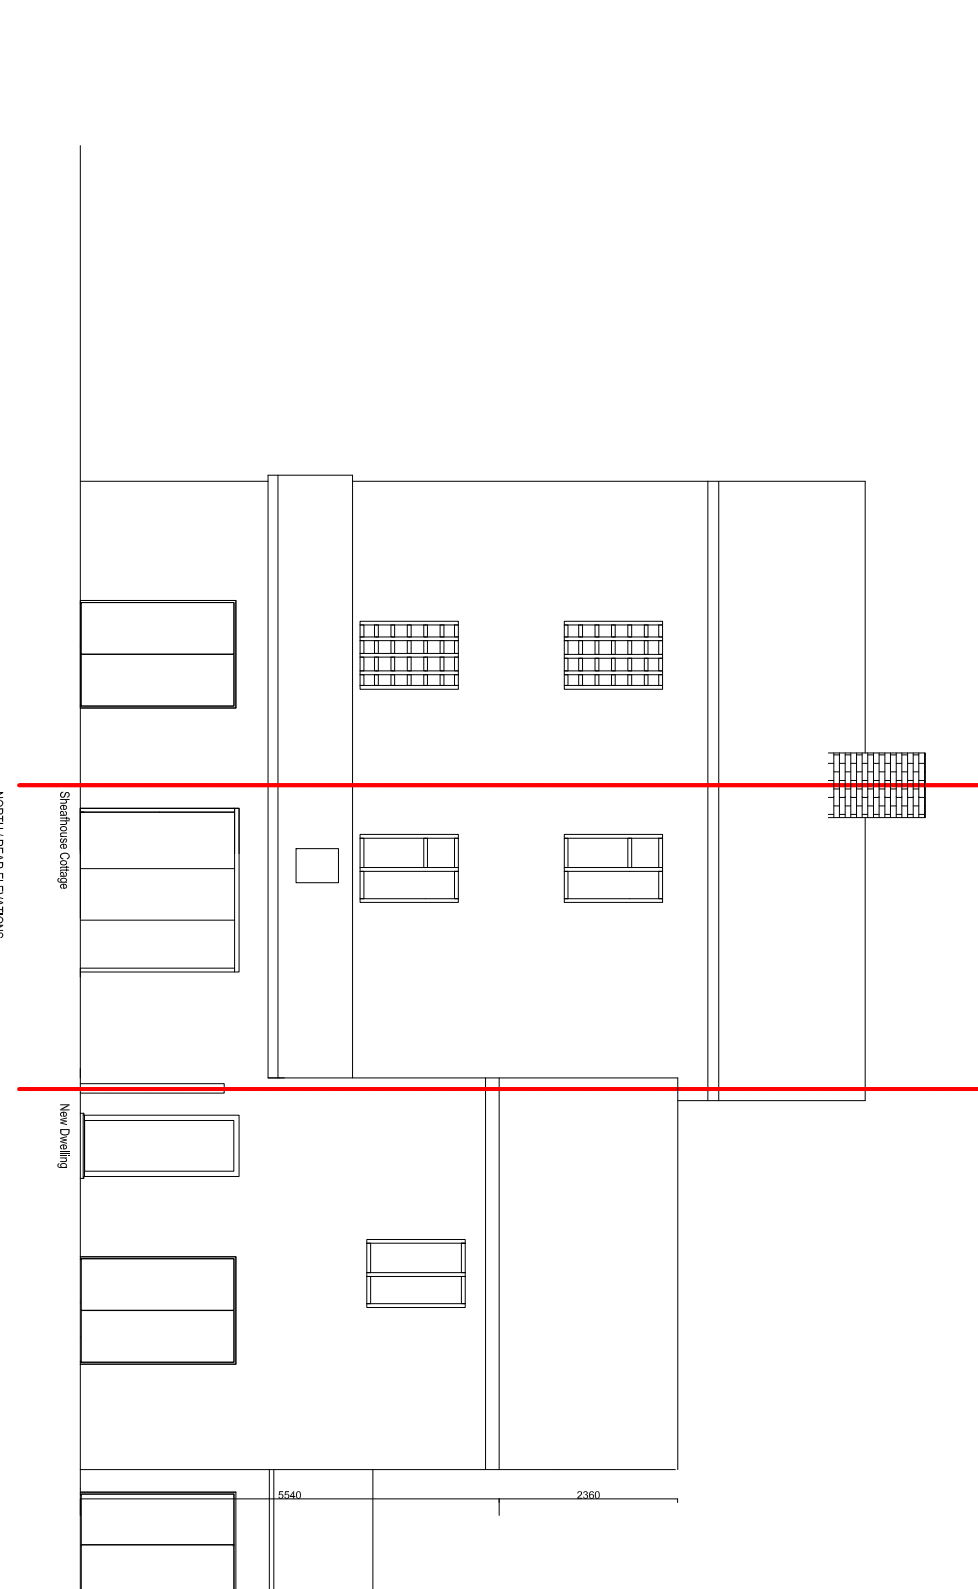

NORTH / REAR ELEVATIONS

ID#	DATE	DESCRIPTION	BY	CHK

Sub division of existing house  
known as Shearhouse cottage

CLIENT David Lovely

**SAFETY, HEALTH AND ENVIRONMENTAL INFORMATION**

- IN ADDITION TO NORMAL RISKS ASSOCIATED WITH BUILDING CONSTRUCTION:
- 1. Temporary fence stability during erection.
  - 2. Working at height
  - 3. Delivery and repositioning of unusually long and heavy materials.
  - 4. Manual handling
  - 5. Motorised equipment
  - 6. Site vehicles
  - 7. Access through construction site by general public
- It is assumed that all works will be carried out by a competent contractor working, where appropriate, to an approved method statement.

**The DMD Group**  
**CONSULTING ARCHITECTS & DESIGNERS**  
DESIGNERS & PROPERTY INVESTORS  
7-14 (01418) 405 8044 or 14 (01773) 33388  
179, Waterloo Road, Shearwater, Shearwater, Kent, ME13 9PH  
01418 405 8044  
www.thedmdgroup.com

DRAWING TITLE  
**Front and Rear Elevations**

JOB NO	DRAWN DATE	SCALE
022	14/02/24	1/100 @ A3
DESIGNER/DRAWN	ISSUE DATE	CHECKED BY
DM	14/02/24	DM
COMPANY ZONE	BUILDING FLOOR	CATEGORY / DRAWING REVISION
00	NO	00
00	00	00
00	00	00
00	00	00
00	00	00