



Proposed Ground Floor Plan

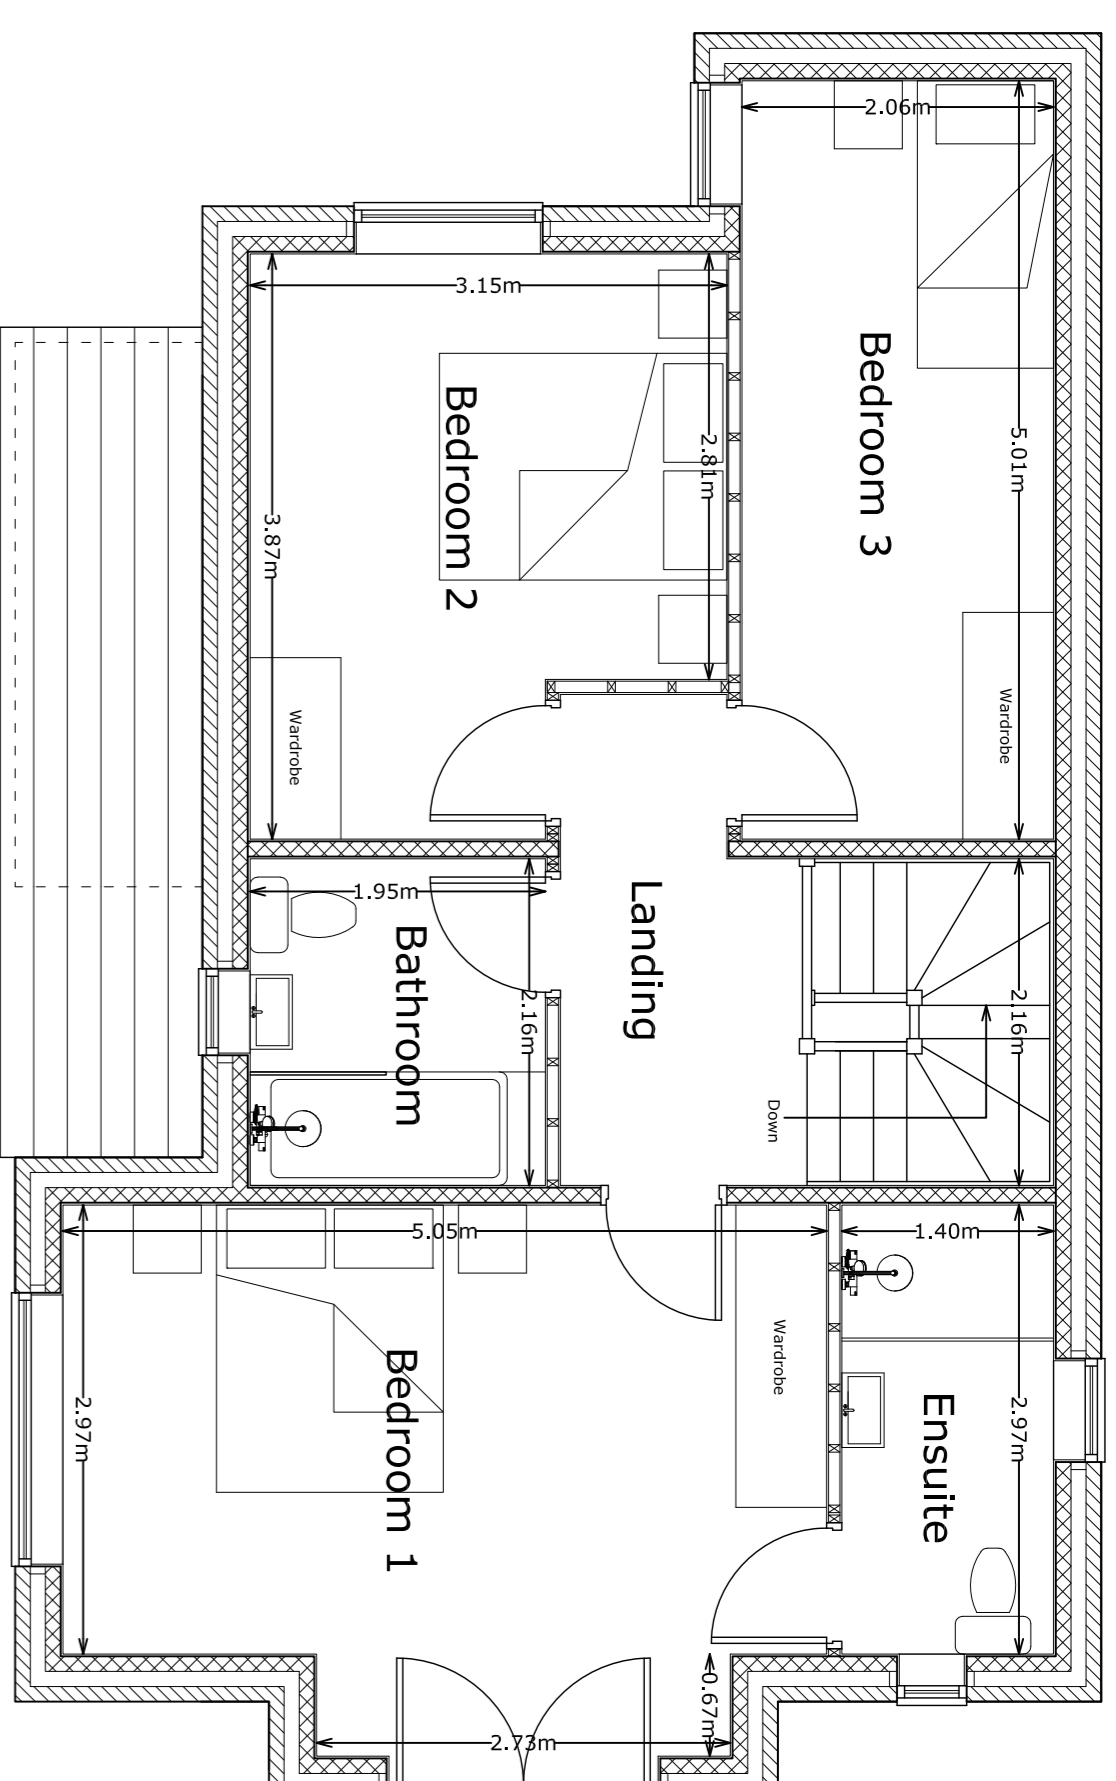


Proposed First Floor Plan

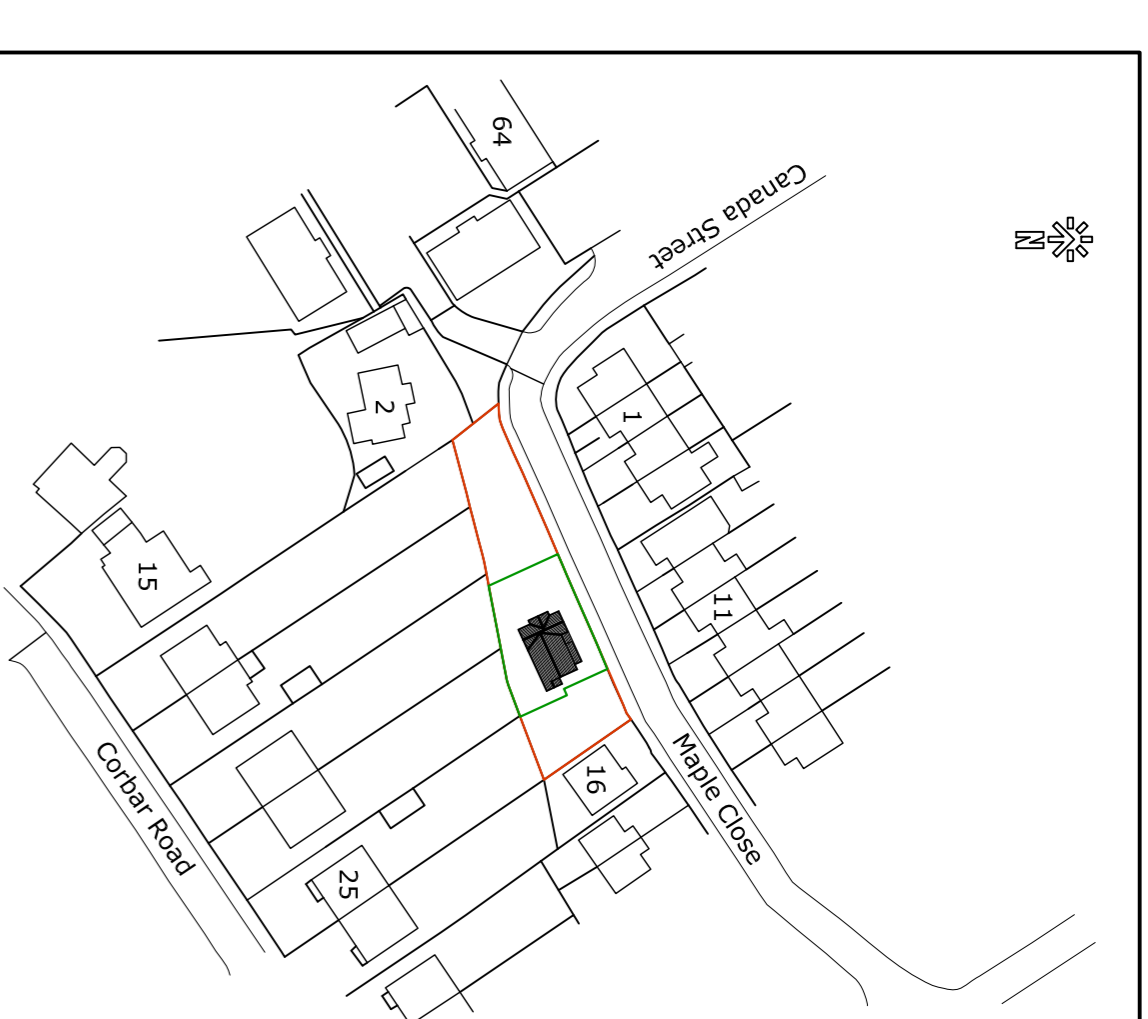



Location Plan - 1:1250




© Crown copyright 2023. All rights reserved.
License number 100045816

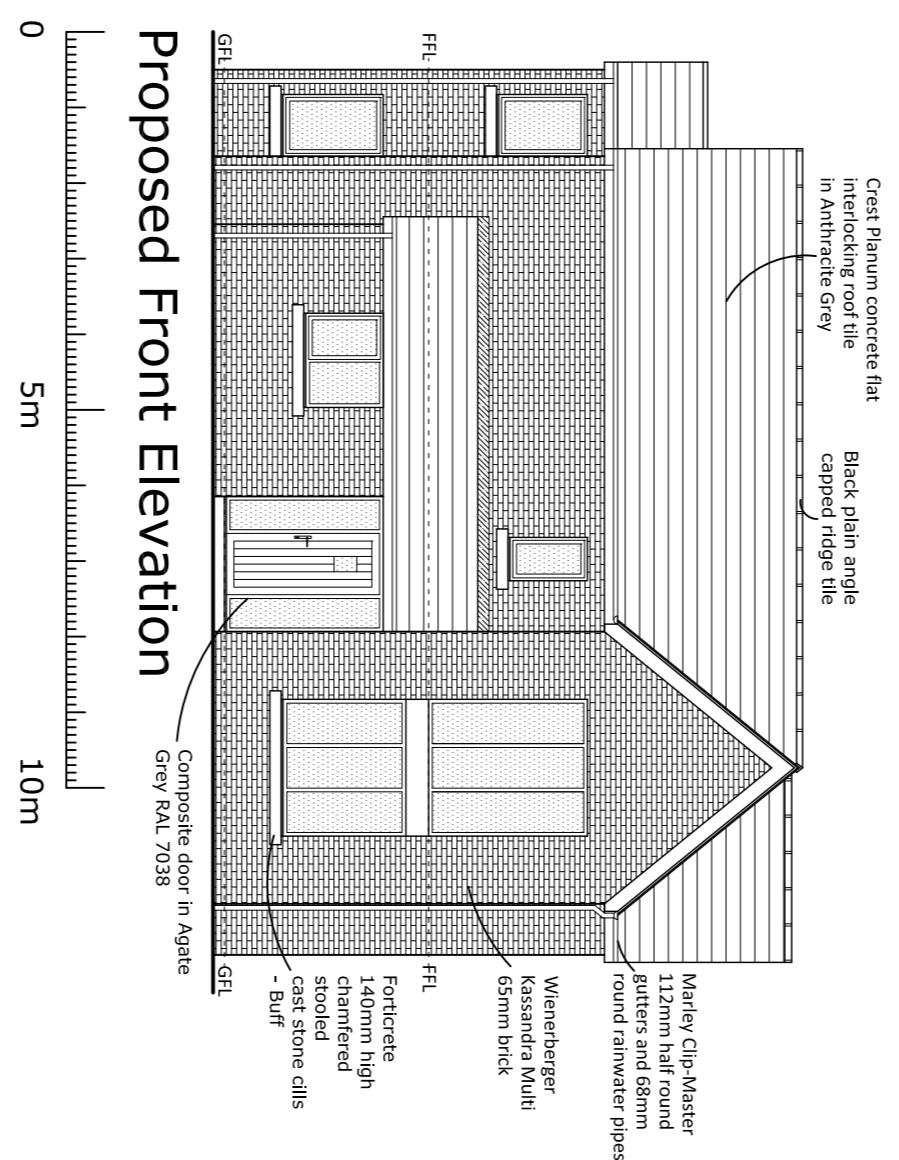


Proposed Front Elevation

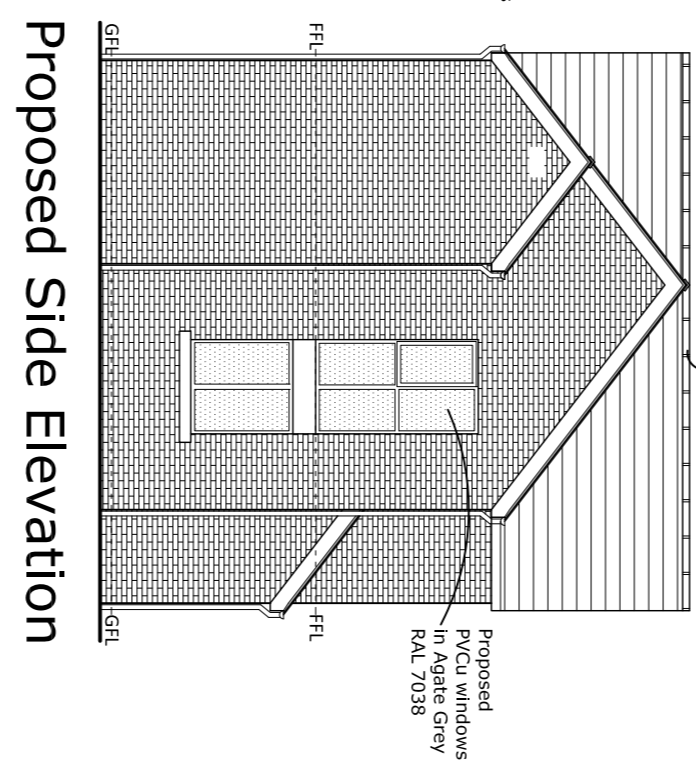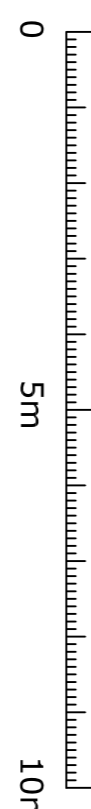

Proposed Side Elevation

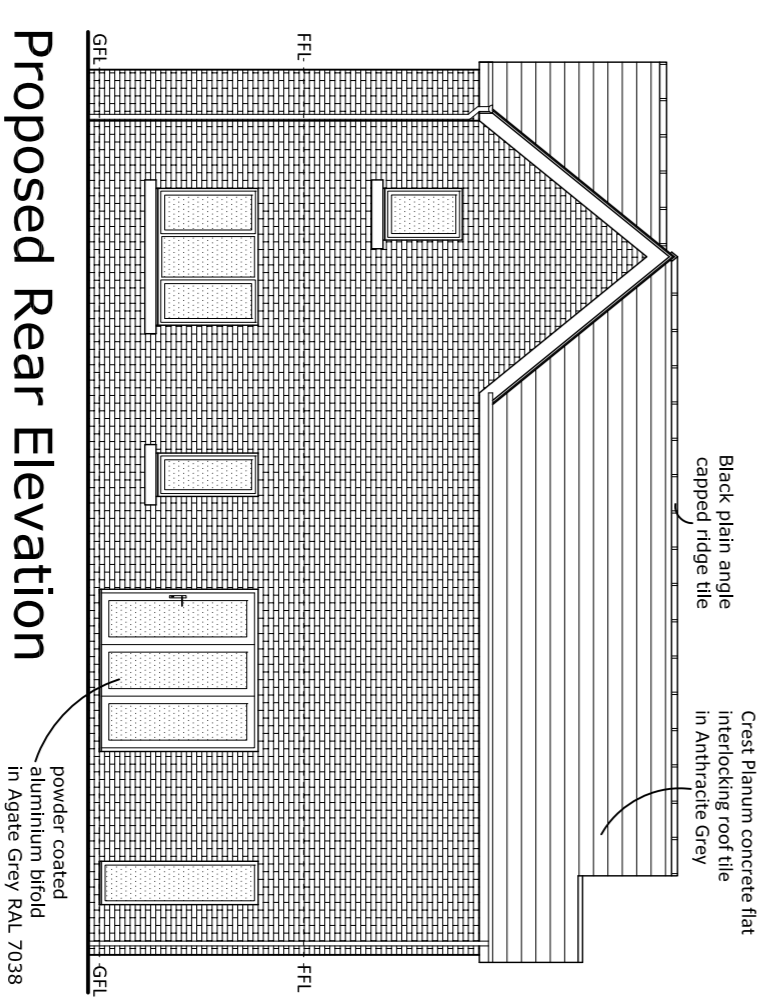

Proposed Rear Elevation

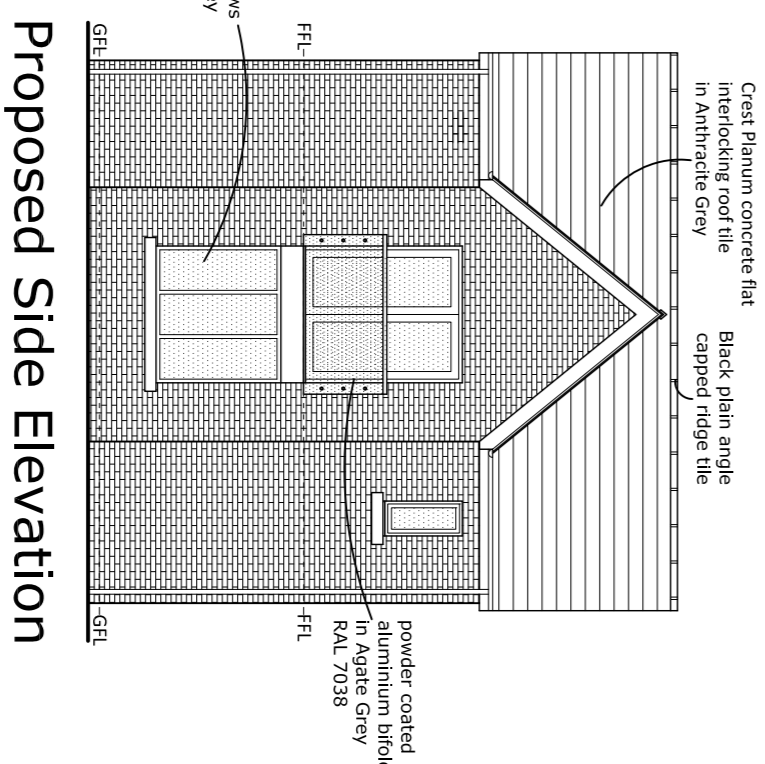

Proposed Side Elevation




Proposed Site Plan 1:200



Revision:

i	08-03-24	SB	Material details shown
ii	13-03-24	RR	Client requested amendments

Title: Proposed Dwelling at Land off Maple Close, Stockport, SK2 6HJ			
Client: Mr M. Abbasi			
Scale: 1:50, 1:100		Drawing number:	
1:200, 1:1250@A1		1170-01	
Date: 05/12/23	Drawn by: JC	Revision: ii	



G & S
DESIGN LTD

2 Lady Anne Court, Wheelock Street,
Middlewich, Cheshire CW10 9AG
Telephone 01606 834020