




Existing Front Elevation

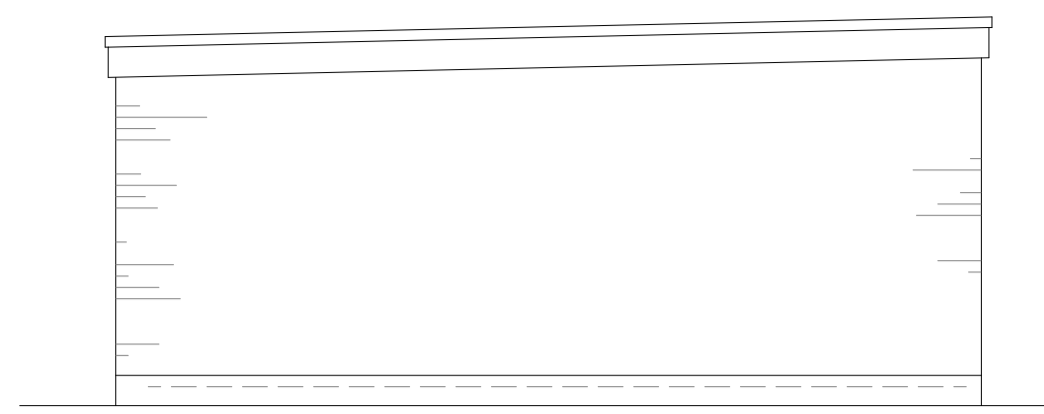


Front Existing RH Side Elevation Rear

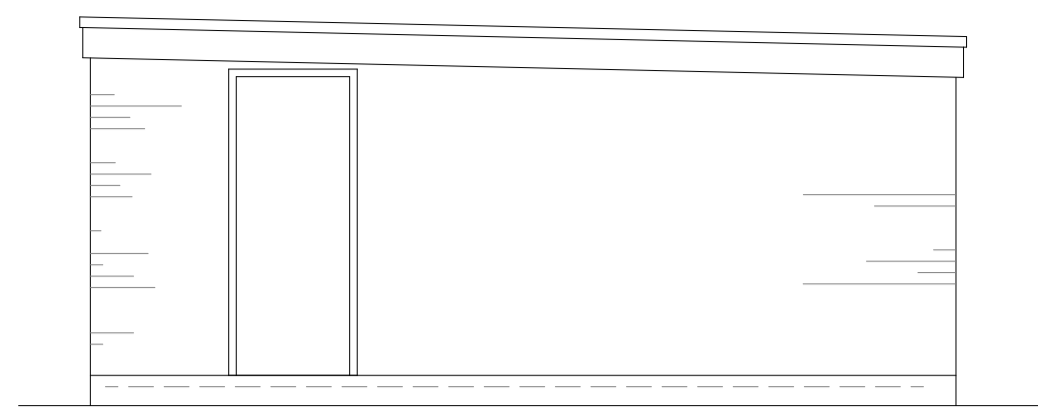

Rear Existing LH Side Elevation Front

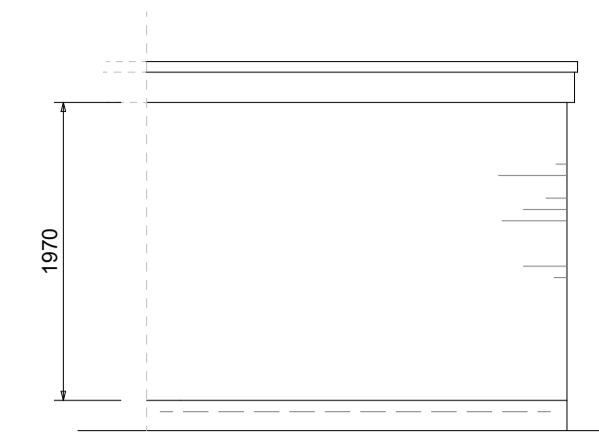


Existing Rear Elevation

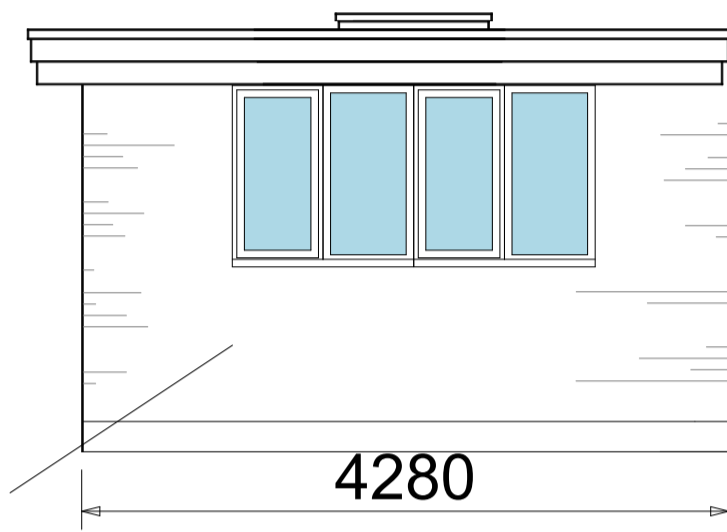


Proposed Front Elevation




Proposed RH Side Elevation

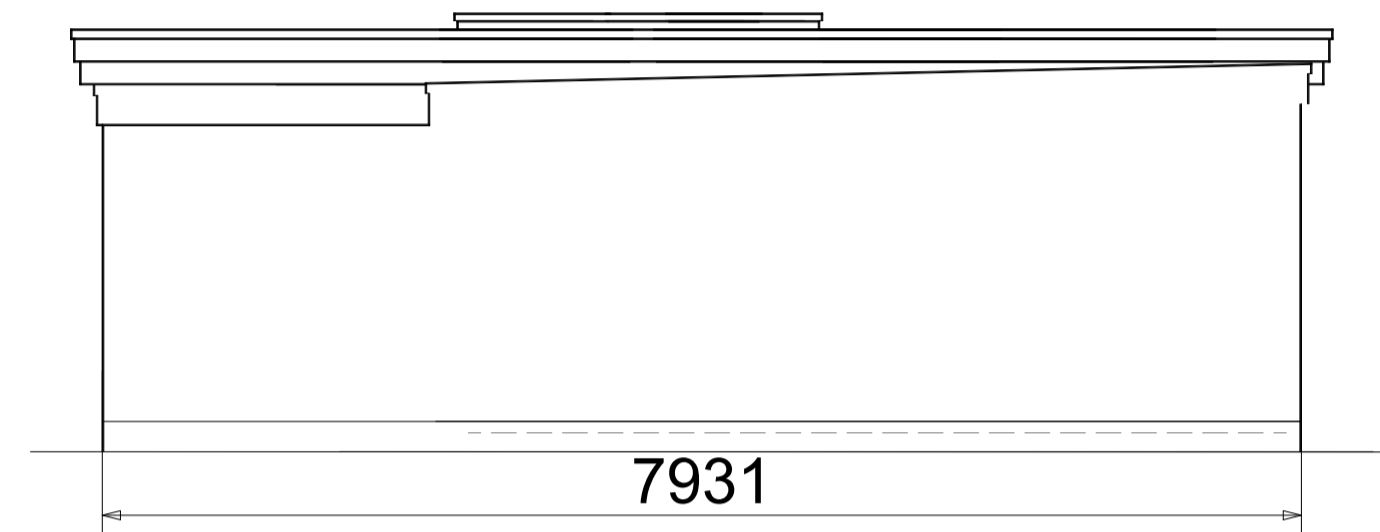


Proposed LH Side Elevation

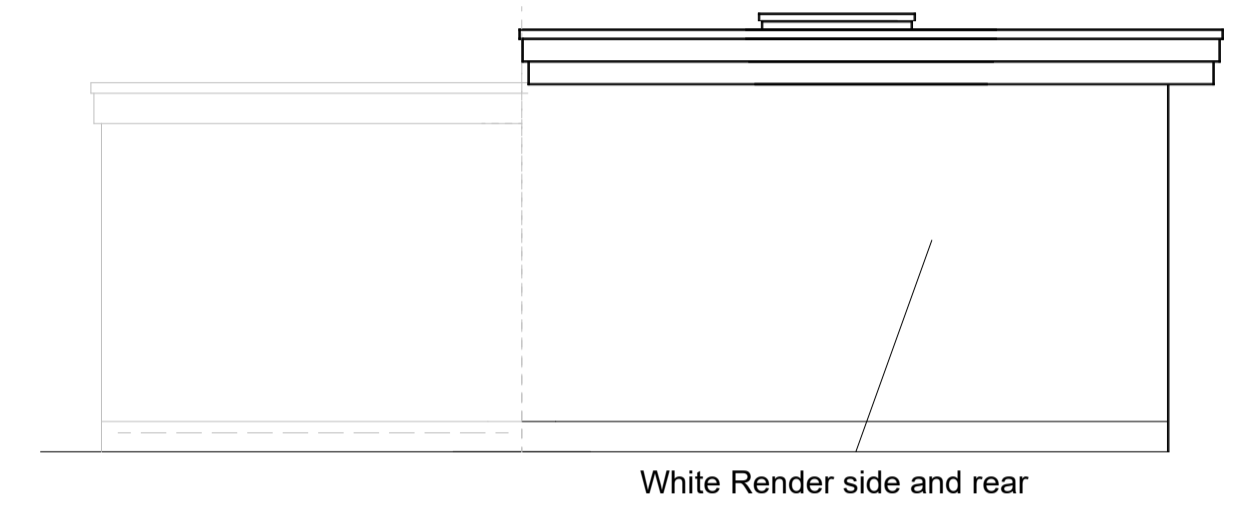

Proposed Rear Elevation

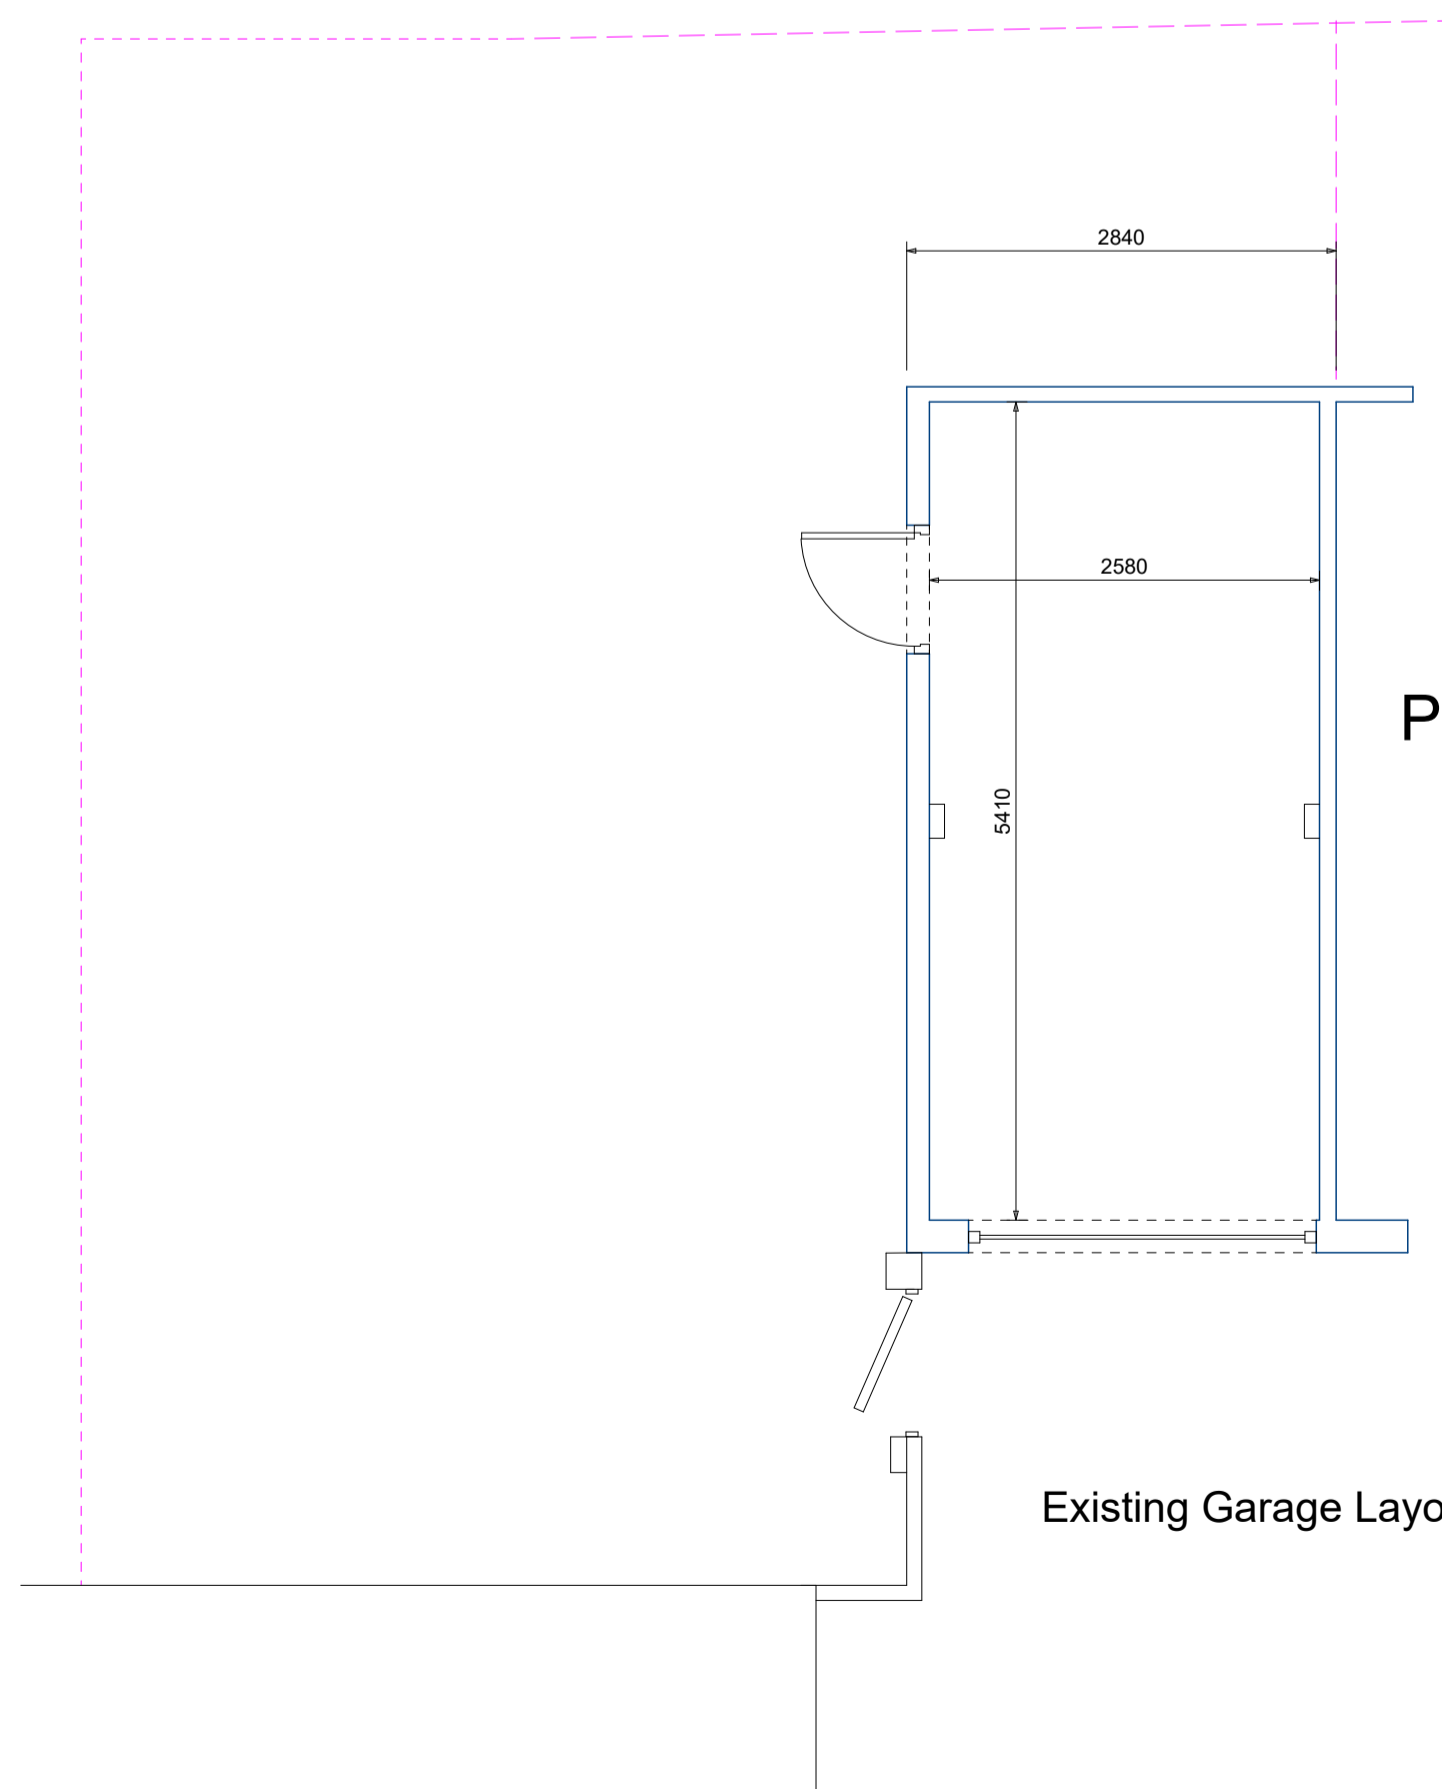



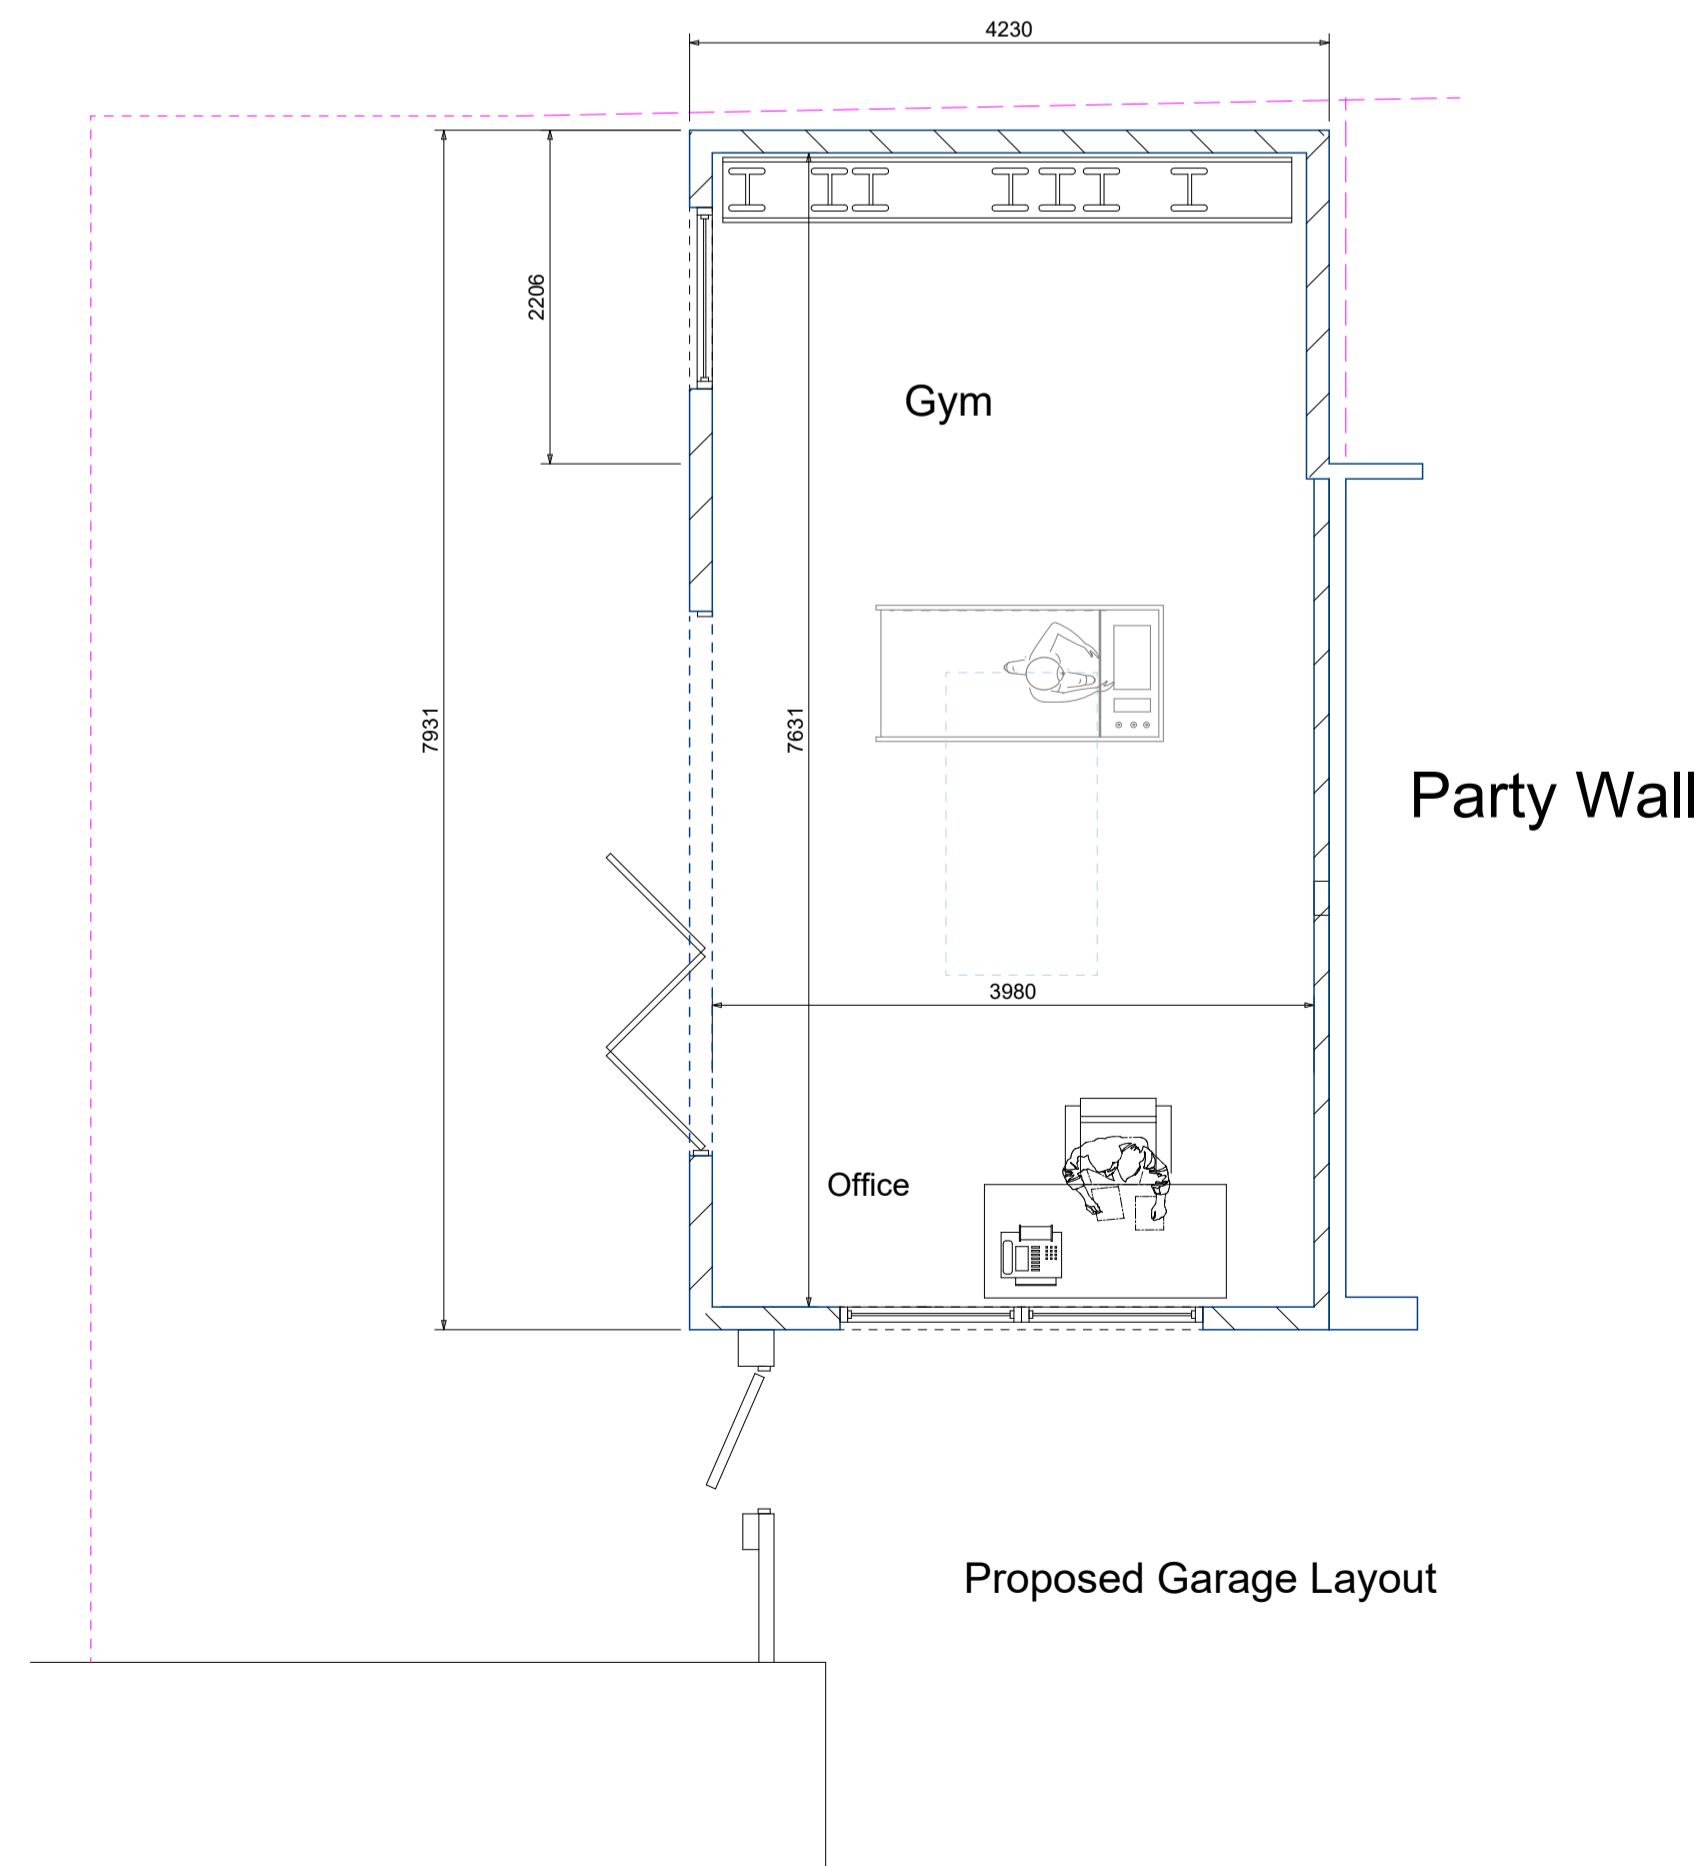

Existing Garage Layout



Proposed Garage Layout

Key:

-  New Glazing
-  Brick Elevations
-  Existing Walls
-  Proposed Walls



Project
Garage extension & Conversion
9 Jasmine Close
Goldsworth Park
GU21 3RQ

Drawing Title
Floorplans & Elevations

Client
Mr Christian
Drawing No.
PL001
Date April 2024
Scale 1:50
Drawn by N Kettell
Checked by D Kettell

Page Size - A1

www.tailoredplans.co.uk
01252 981 649

© COPYRIGHT
Under the provisions of the Copyright Act
1988, the copyright in this drawing is
reserved. No part of this drawing may be
reproduced or used for any other
purpose without the prior written
consent of Tailored Plans Ltd. All rights reserved.
Tailored Plans Ltd does not guarantee the
accuracy or completeness of the
information contained herein.
prior written permission.