





EXISTING SHOPFRONT ELEVATION A-A (1:50)

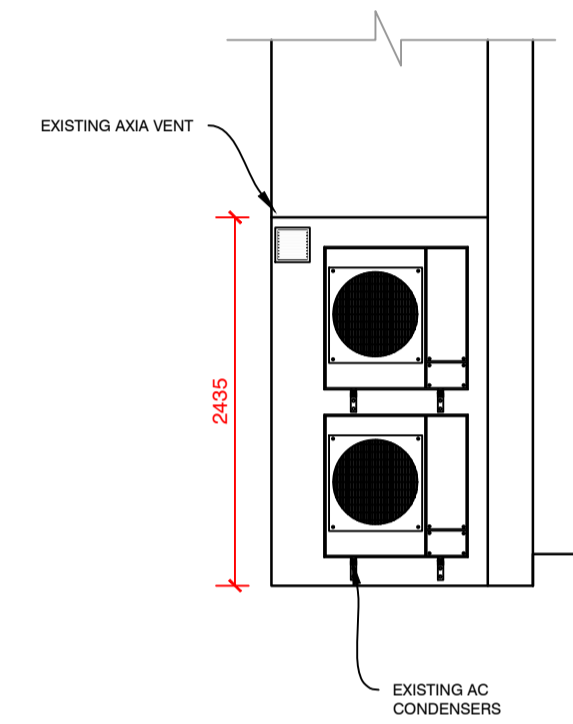


EXISTING ELEVATION C (1:50)

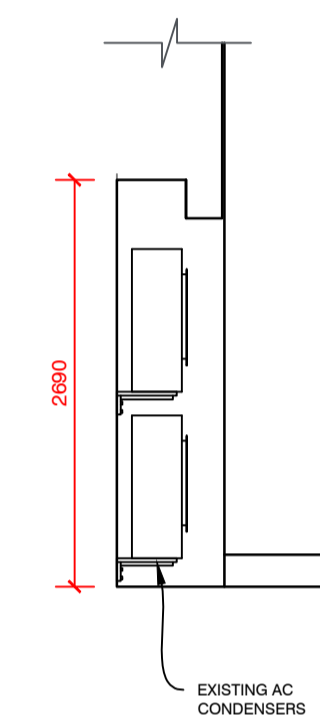

EXISTING ELEVATION D (1:50)


PROJECTING BOX SIGN; 700 X 700mm. CONSTRUCTED FROM 10g ALUMINIUM STOVE ENAMELLED GREY TO RAL 7016. CENTER PANEL STOVE ENAMELLED BLUE TO RAL 5019 WITH 60% HORIZONTAL GRADIENT TO PANTONE PROCESSED CYAN. 'GREGGS' LETTERING IN FRET CUT OPAL PERSPEX. QUATRO DOTS FRET CUT PERSPEX TO PANTONE 1235C. LETTERS AND QUATRO DOTS ILLUMINATED ONLY.

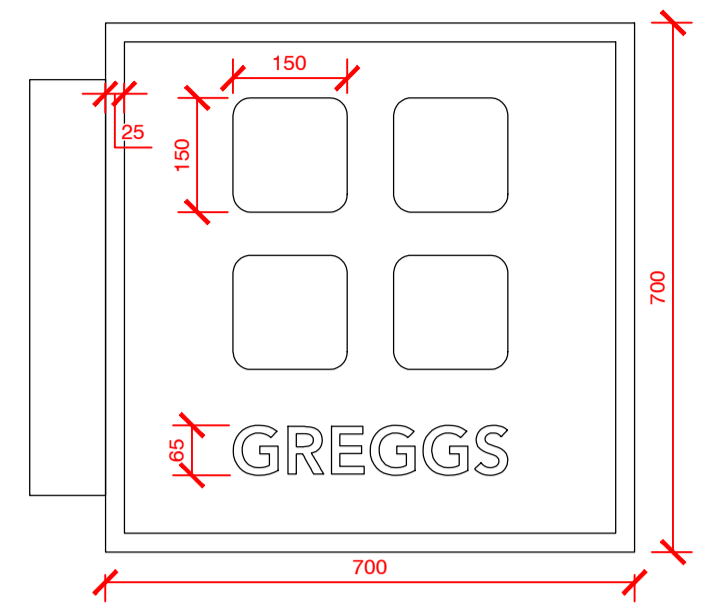


PROJECTING SIGN DETAIL (1:10)



PROPOSED SHOPFRONT ELEVATION A-A (1:50)

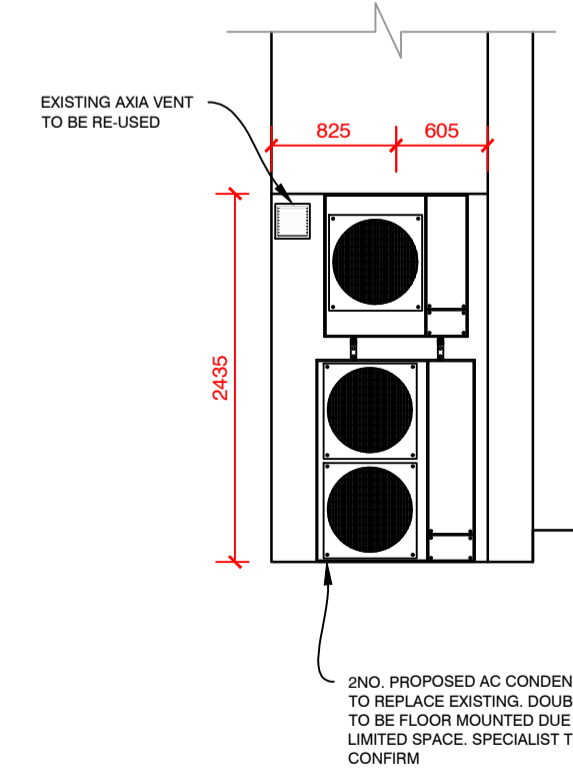

PROPOSED ELEVATION C (1:50)

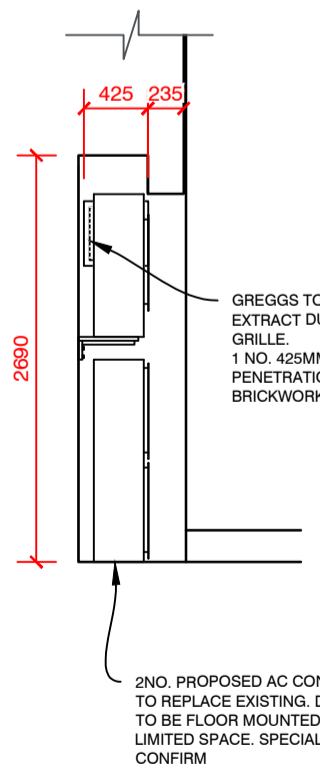

PROPOSED ELEVATION D (1:50)

NEW FLUSH GLAZED ALUMINIUM SHOPFRONT WITH MANUAL DOA COMPLIANT (ONE LEAF TO PROVIDE CLEAR 1m OPENING) SELF CLOSING DOORS WITH HOLD AT 90 DEGREES. BLUE SAFETY STYLE HINGERS. 2x NO EUROSTYLE LOCKS AND STAINLESS D-HANDLES. SHOPFRONT AND DOORS TO BE FINISHED SIGNAL GREY. REF. RAL 7011 60% GLOSS. ALL GLAZING WORKS TO BE IN ACCORDANCE

INSTALL NEW SLIMLINE BADGE SIGN. BOX SIGN CONSTRUCTED FROM 10g ALUMINIUM STOVE ENAMELLED BLUE TO RAL 5019 WITH 60% HORIZONTAL GRADIENT TO PANTONE PROCESSED CYAN. WHITE 'GREGGS' LETTERING. QUATRO DOTS TO PANTONE 1235C BOTH IN FRET CUT OPAL PERSPEX. LETTERS AND QUATRO DOTS ILLUMINATED ONLY.

NEW PROJECTING SIGN. REFER TO 1:10 DETAIL.

NEW 25MM DEEP FOLDED ALUMINIUM BACK PANELS FINISHED GREY, REF. RAL 7015

NEW 3MM PERFORATED SHUTTER. SHUTTER LATHES AND GUIDES FINISHED TO GREY RAL 7011 60% GLOSS.

EXISTING WINDOWS RETAINED AND FRAMEWORK TO BE RE-SPRAYED GREY RAL 7011 60% GLOSS

NEW 25MM DEEP FOLDED ALUMINIUM BACK PANELS FINISHED GREY, REF. RAL 7015

EXISTING AXIAL VENT TO BE RE-USED

2x NO. PROPOSED AC CONDENSERS TO REPLACE EXISTING DOUBLE UNIT TO BE FLOOR MOUNTED DUE TO LIMITED SPACE. SPECIALIST TO CONFIRM

GREGGS TO INSTALL OVEN EXTRACT DUCTWORK & GRILLE 1 NO. 425MM X 425MM PENETRATION THROUGH BRICKWORK

2x NO. PROPOSED AC CONDENSERS TO REPLACE EXISTING DOUBLE UNIT TO BE FLOOR MOUNTED DUE TO LIMITED SPACE. SPECIALIST TO CONFIRM

REV	DESCRIPTION	DATE	NAME
GREGGS Plc (PENNINES) 31 GREENSIDE STREET MANCHESTER M11 2HW Tel: (0161) 274 2760			
Shop S Number & Name S6337 ST HELENS 99 - 101 HIGHER PARR ST			
Title PLANNING - SHOPFRONT AND SECTIONS			
Site Address 99 - 101 HIGHER PARR ST ST HELENS WA9 1AG			
Gross Building Area 169 Sq m		Gross Sales Area 35 Sq m	
Drawing No. RPN/S6337/04P			Rev. -
Date 27.02.24		Scale 1:50 @ A1	
Drawn by HE		Scale Bar 0 500 1000 1500 2000 2500mm	
Issued 27.02.24		SCALE 1:50	