



12 PROP SITE PLAN
Scale: 1:150

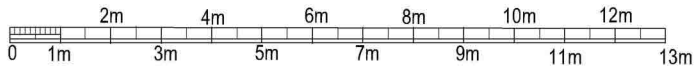

scale - 1 : 150 @ A3

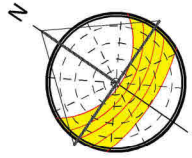

PROPOSED

Purpose - Householder planning application

<small>All dimensions to be checked on site. All omissions & discrepancies to be reported to the designer.</small>	PROJECT: 4 Rushmoor Close, WD3 1NA	DATE: 10/03/2024
	DWG NO: PROP SITE	REVISION: 12

© SSK architects owns the copyright of this drawing which must not be reproduced in whole or part without the written permission.