



LOCATION PLAN
SCALE 1:10000

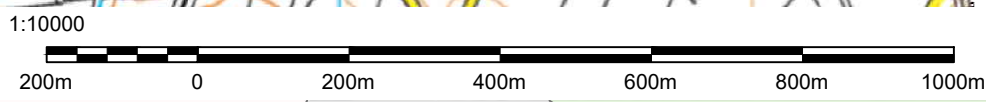

EXISTING SITE PLAN
SCALE 1:500

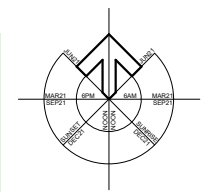

Proposed Alterations to Dwelling

Millhaven
Findon Road
Portlethen
Mr. Kinney

Existing Site & Location Plans

REF: 6033 EX(90)001 REV:
DATE: Apr 2024 SCALE: as shown
DRAWN: P: MK W: T:
CHECKS: P: MK W: T:



4 St James's Place, Inverurie
Aberdeenshire, AB51 3UB

T: 01467 622 785
E: info@mcwla.co.uk
W: www.mcwla.co.uk