




PROPOSED FIRST FLOOR PLAN
SCALE 1:100

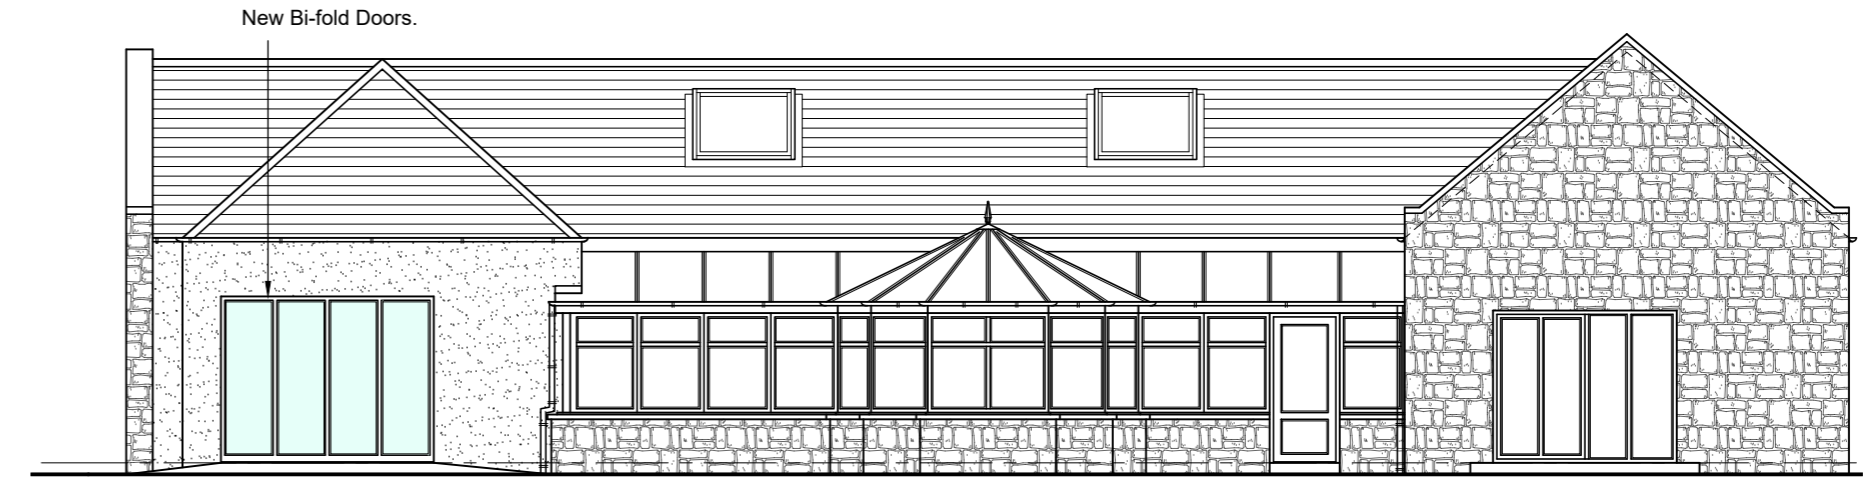


PROPOSED SOUTH WEST ELEVATION

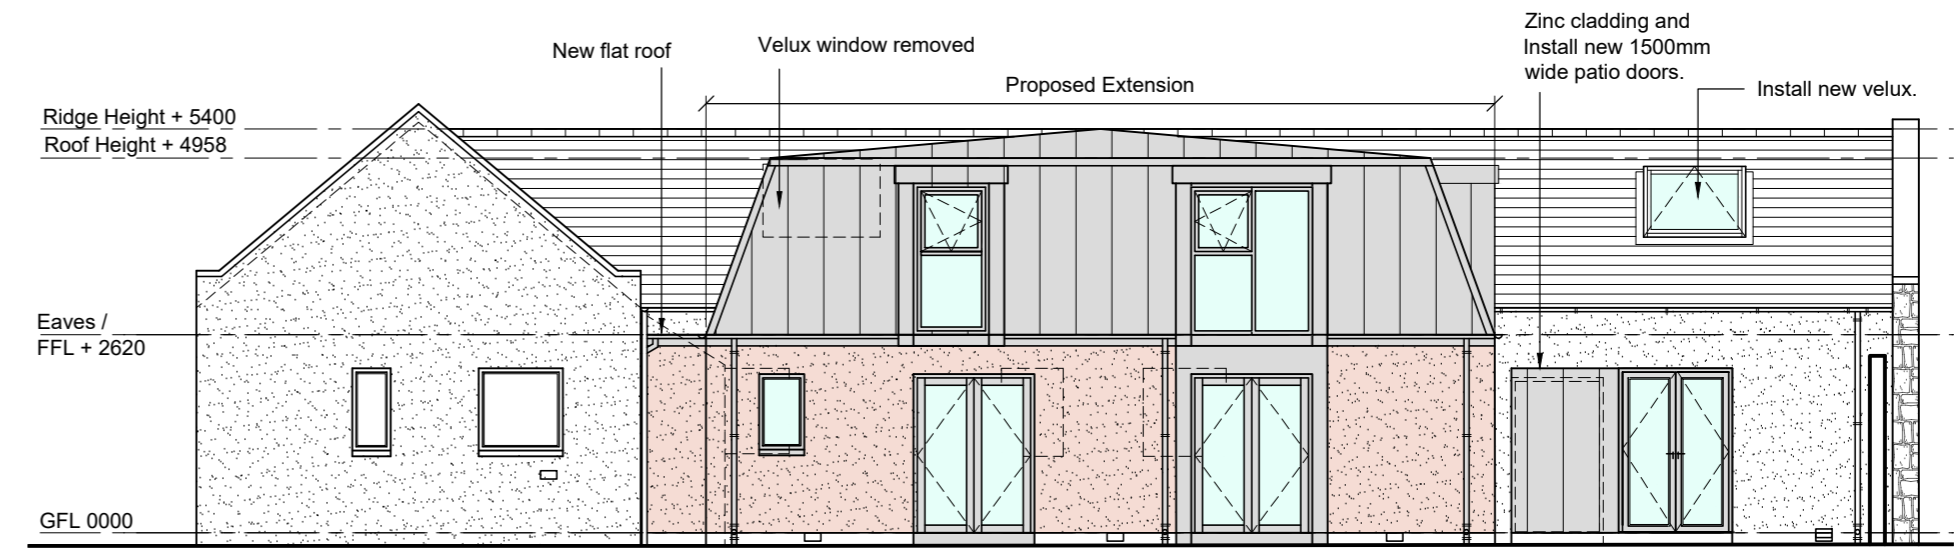

PROPOSED NORTH EAST ELEVATION
SCALE 1:100

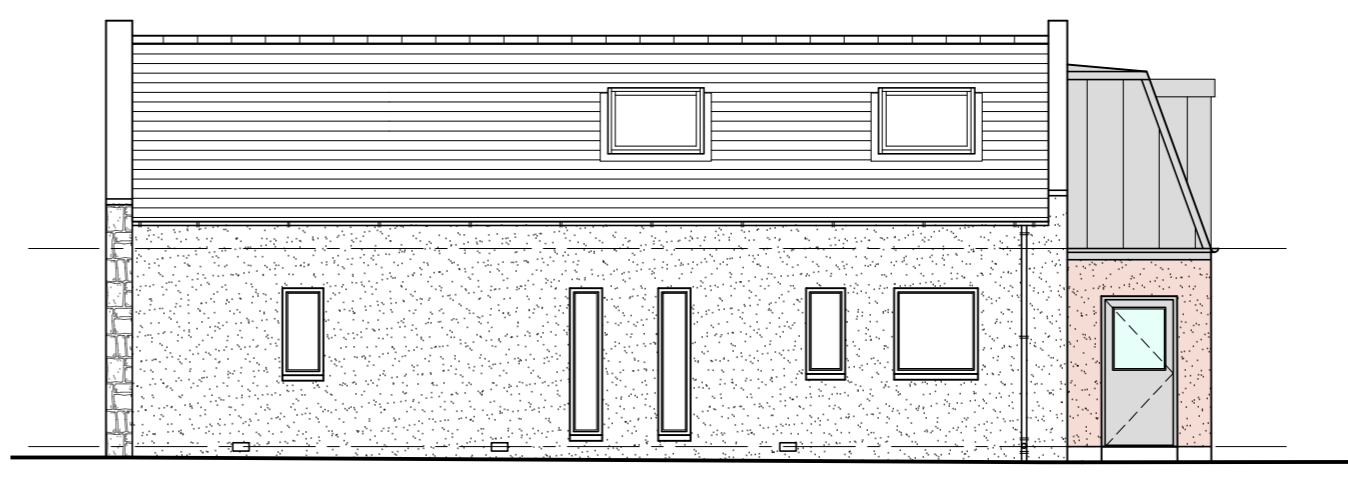

PROPOSED SOUTH EAST ELEVATION
SCALE 1:100

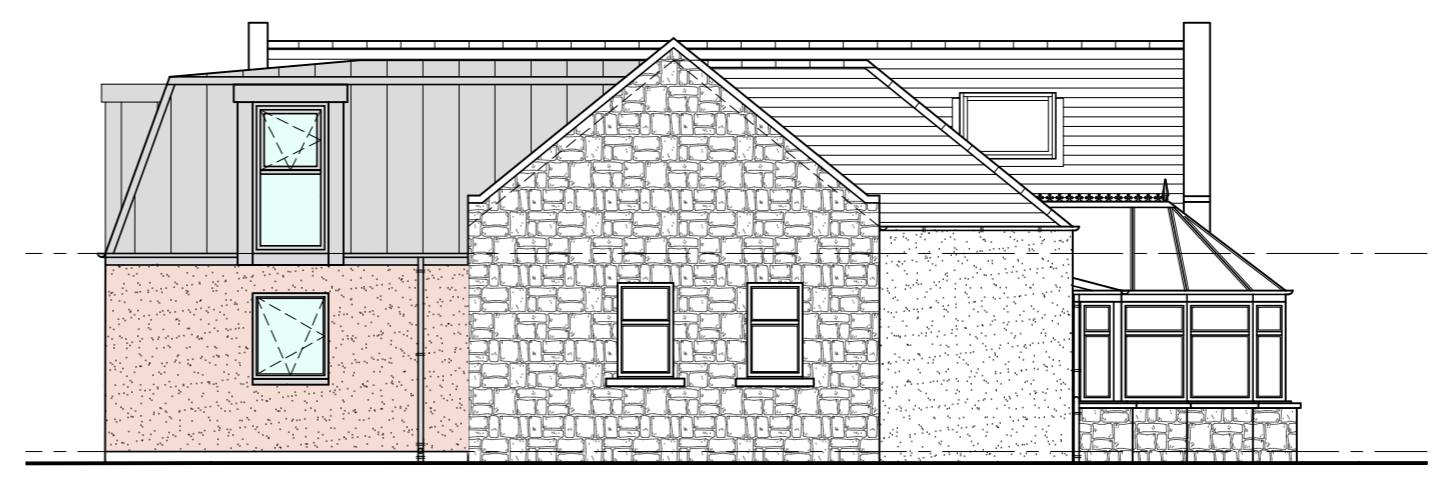


PROPOSED NORTH WEST ELEVATION
SCALE 1:100

EXISTING MATERIALS



Roof : Grey slate

 

Windows / doors : white UPVC




Conservatory / garage door : brown

Proposed Alterations To Dwelling


At Millhaven
Findon Road
Portlethen
Mr. Kinney

Proposed Plans

REF: 6033 PL(00)001 REV: A
DATE: Apr 2024 SCALE: 1:100@A2
DRAWN: P: JR W: T:
CHECKS: P: MK W: T:

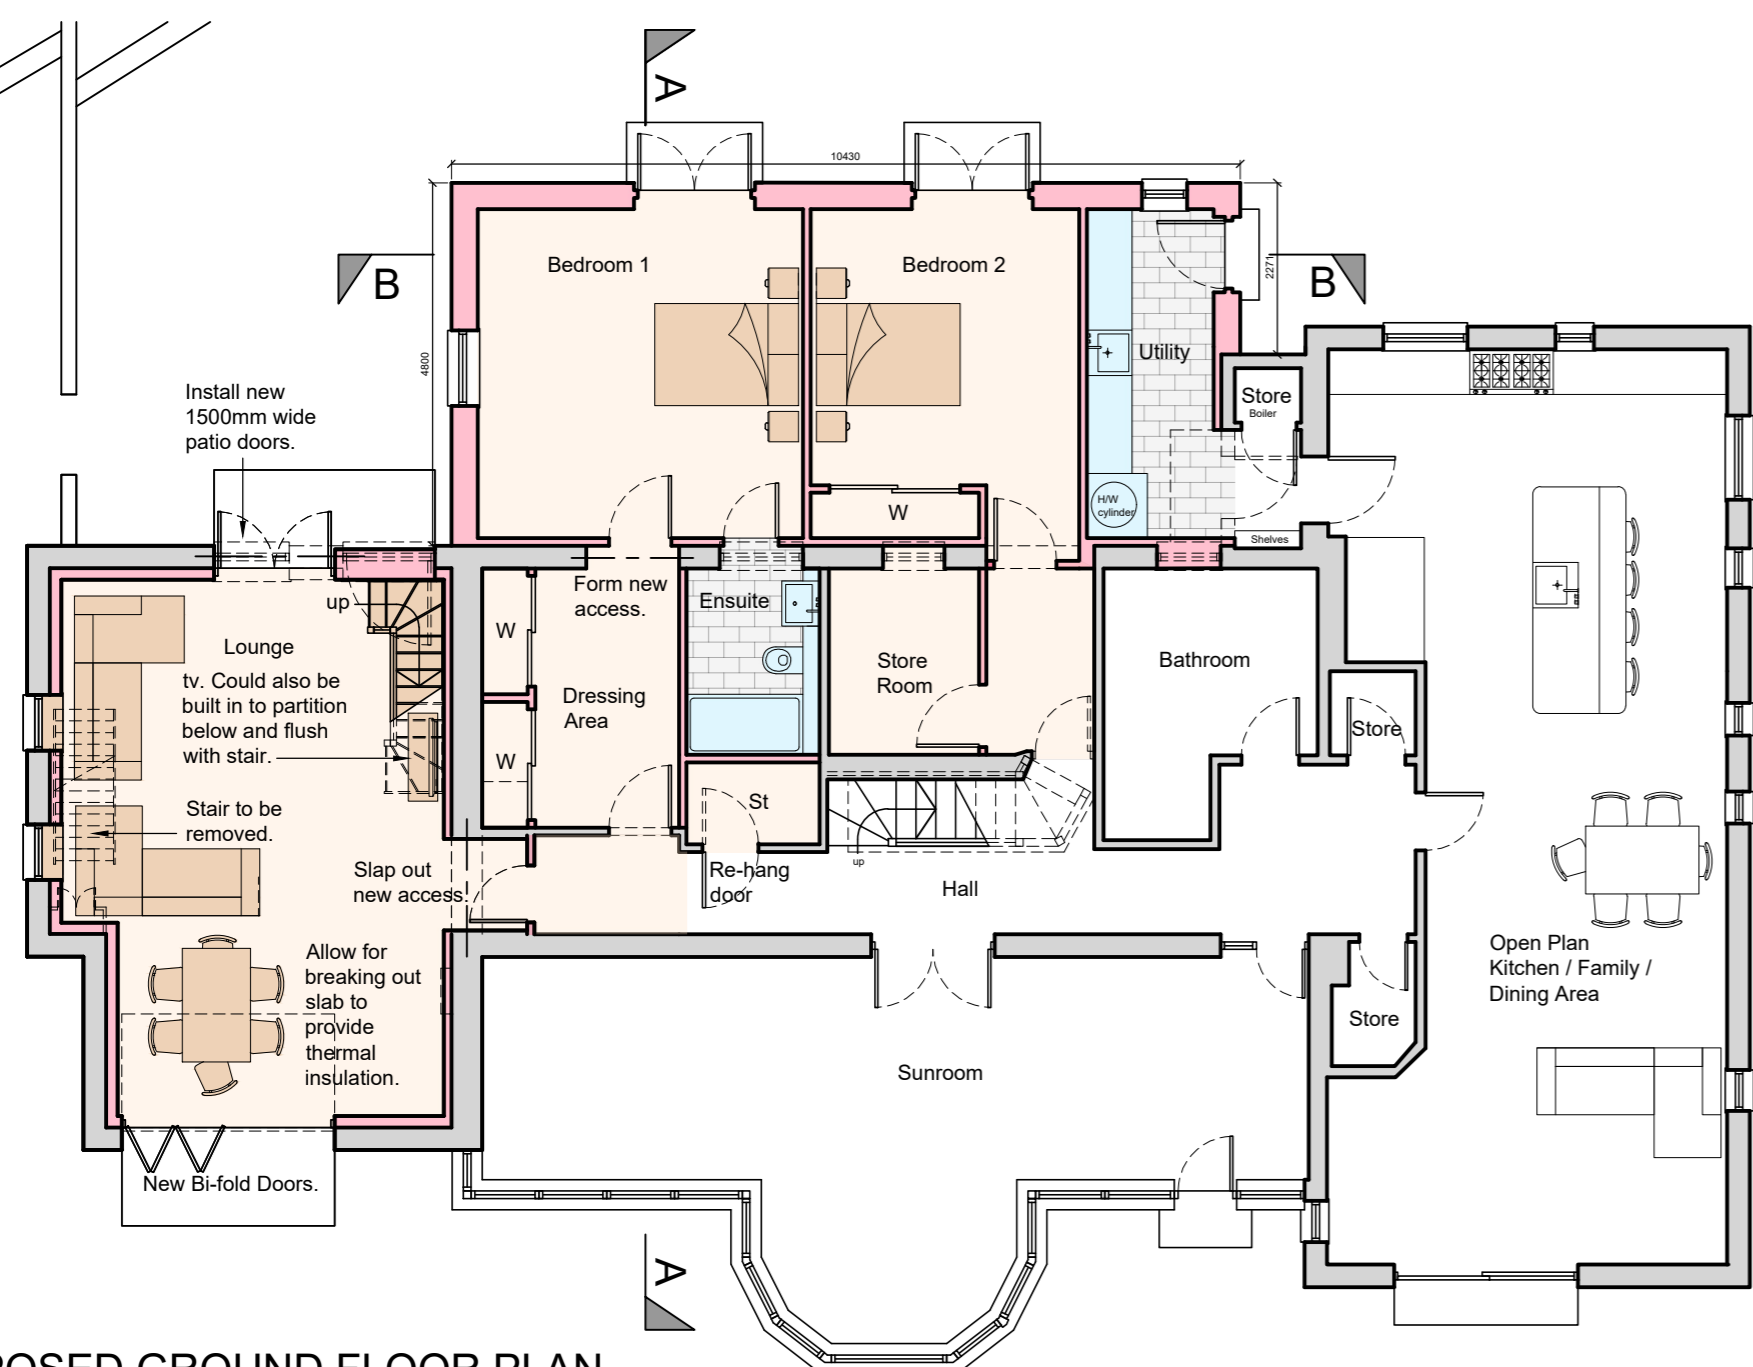

PROPOSED GROUND FLOOR PLAN
SCALE 1:100

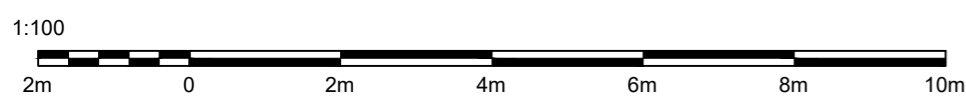


PROPOSED MATERIALS




New walls (FF) & roof: Standing seam zinc



New walls (GF): Brown harling

 

New windows & doors : dark grey UPVC

 

Bi-fold doors: White UPVC



4 St James's Place, Inverurie
Aberdeenshire, AB51 3UB

T: 01467 622 785
E: info@mcwla.co.uk
W: www.mcwla.co.uk