

EXISTING SECTION A-A


SCALE 1:100



PROPOSED SECTION A-A

SCALE 1:100



1:100

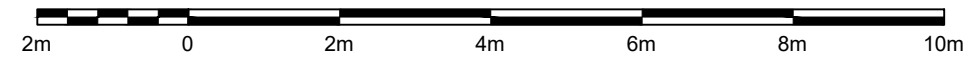

PROPOSED SITE PLAN

SCALE 1:500

1:500

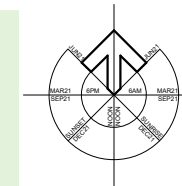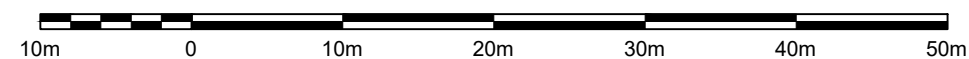

A:Site Sections added 22.04.24 MK

Proposed Alterations to Dwelling

Millhaven
Findon Road
Portlethen
Mr. Kinney

Proposed Site Plan

REF: 6033 PL(90)001 REV: A
DATE: Apr 2024 SCALE: as shown
DRAWN: P: MK W: T:
CHECKS: P: MK W: T:



4 St James's Place, Inverurie
Aberdeenshire, AB51 3UB

T: 01467 622 785
E: info@mcwla.co.uk
W: www.mcwla.co.uk