




Front elevation

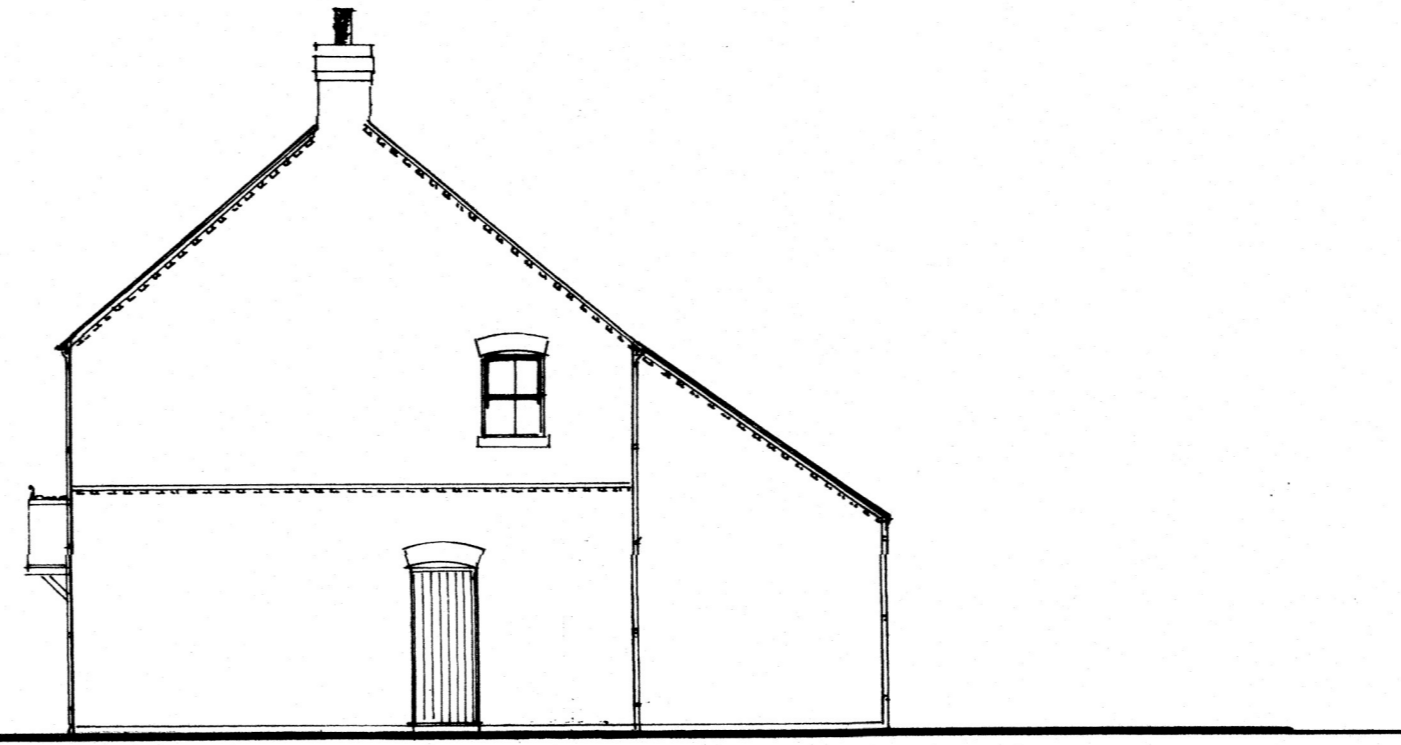


Side elevation

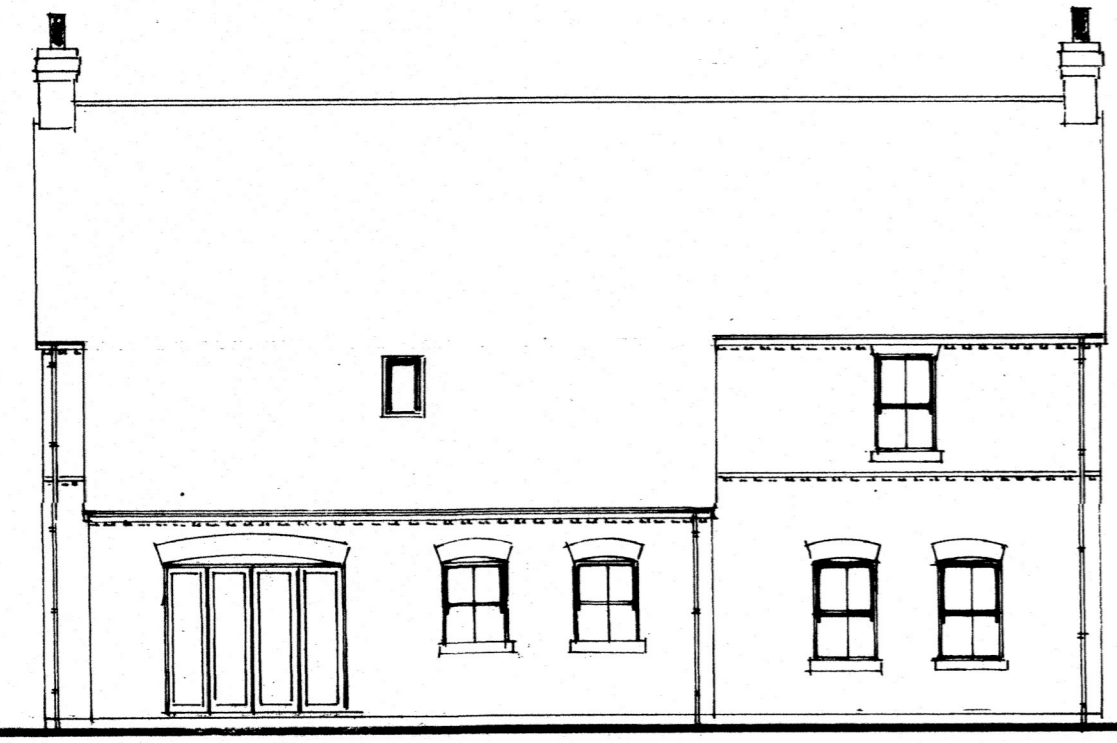


Rear elevation

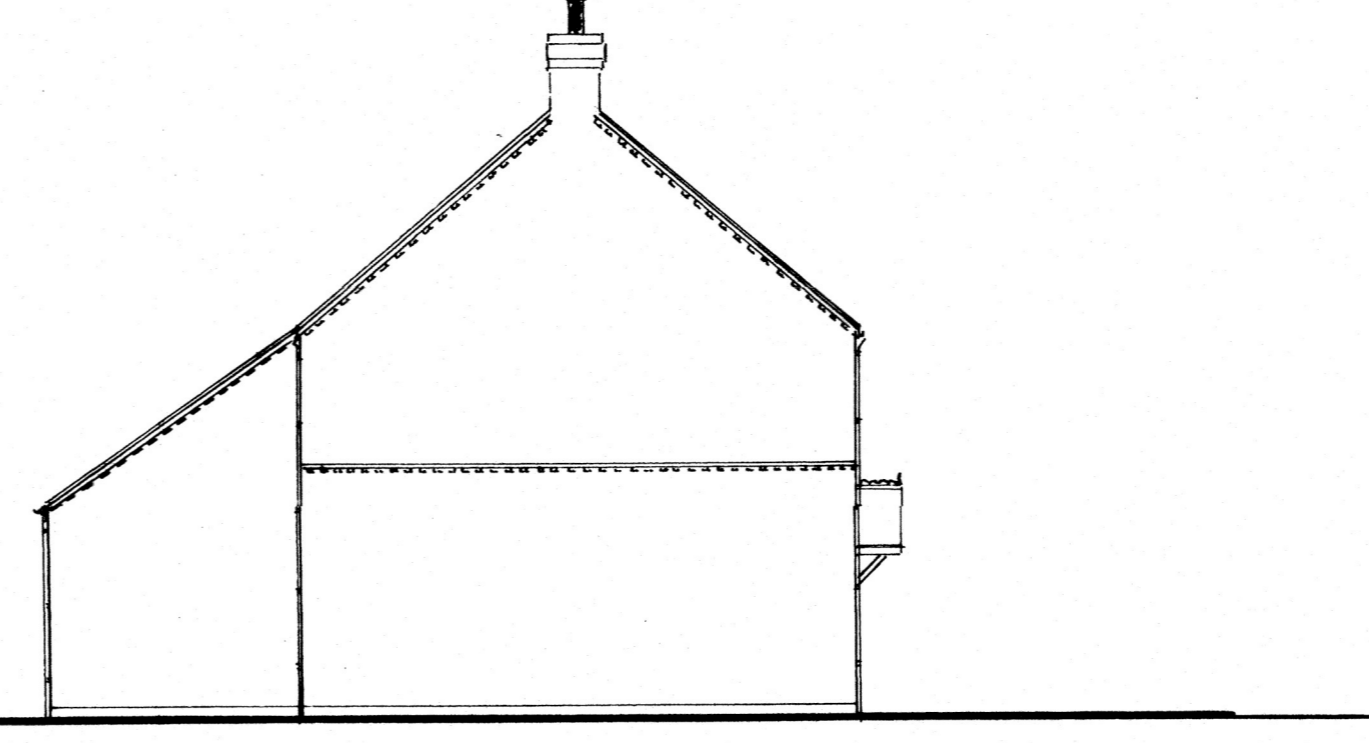

Side elevation

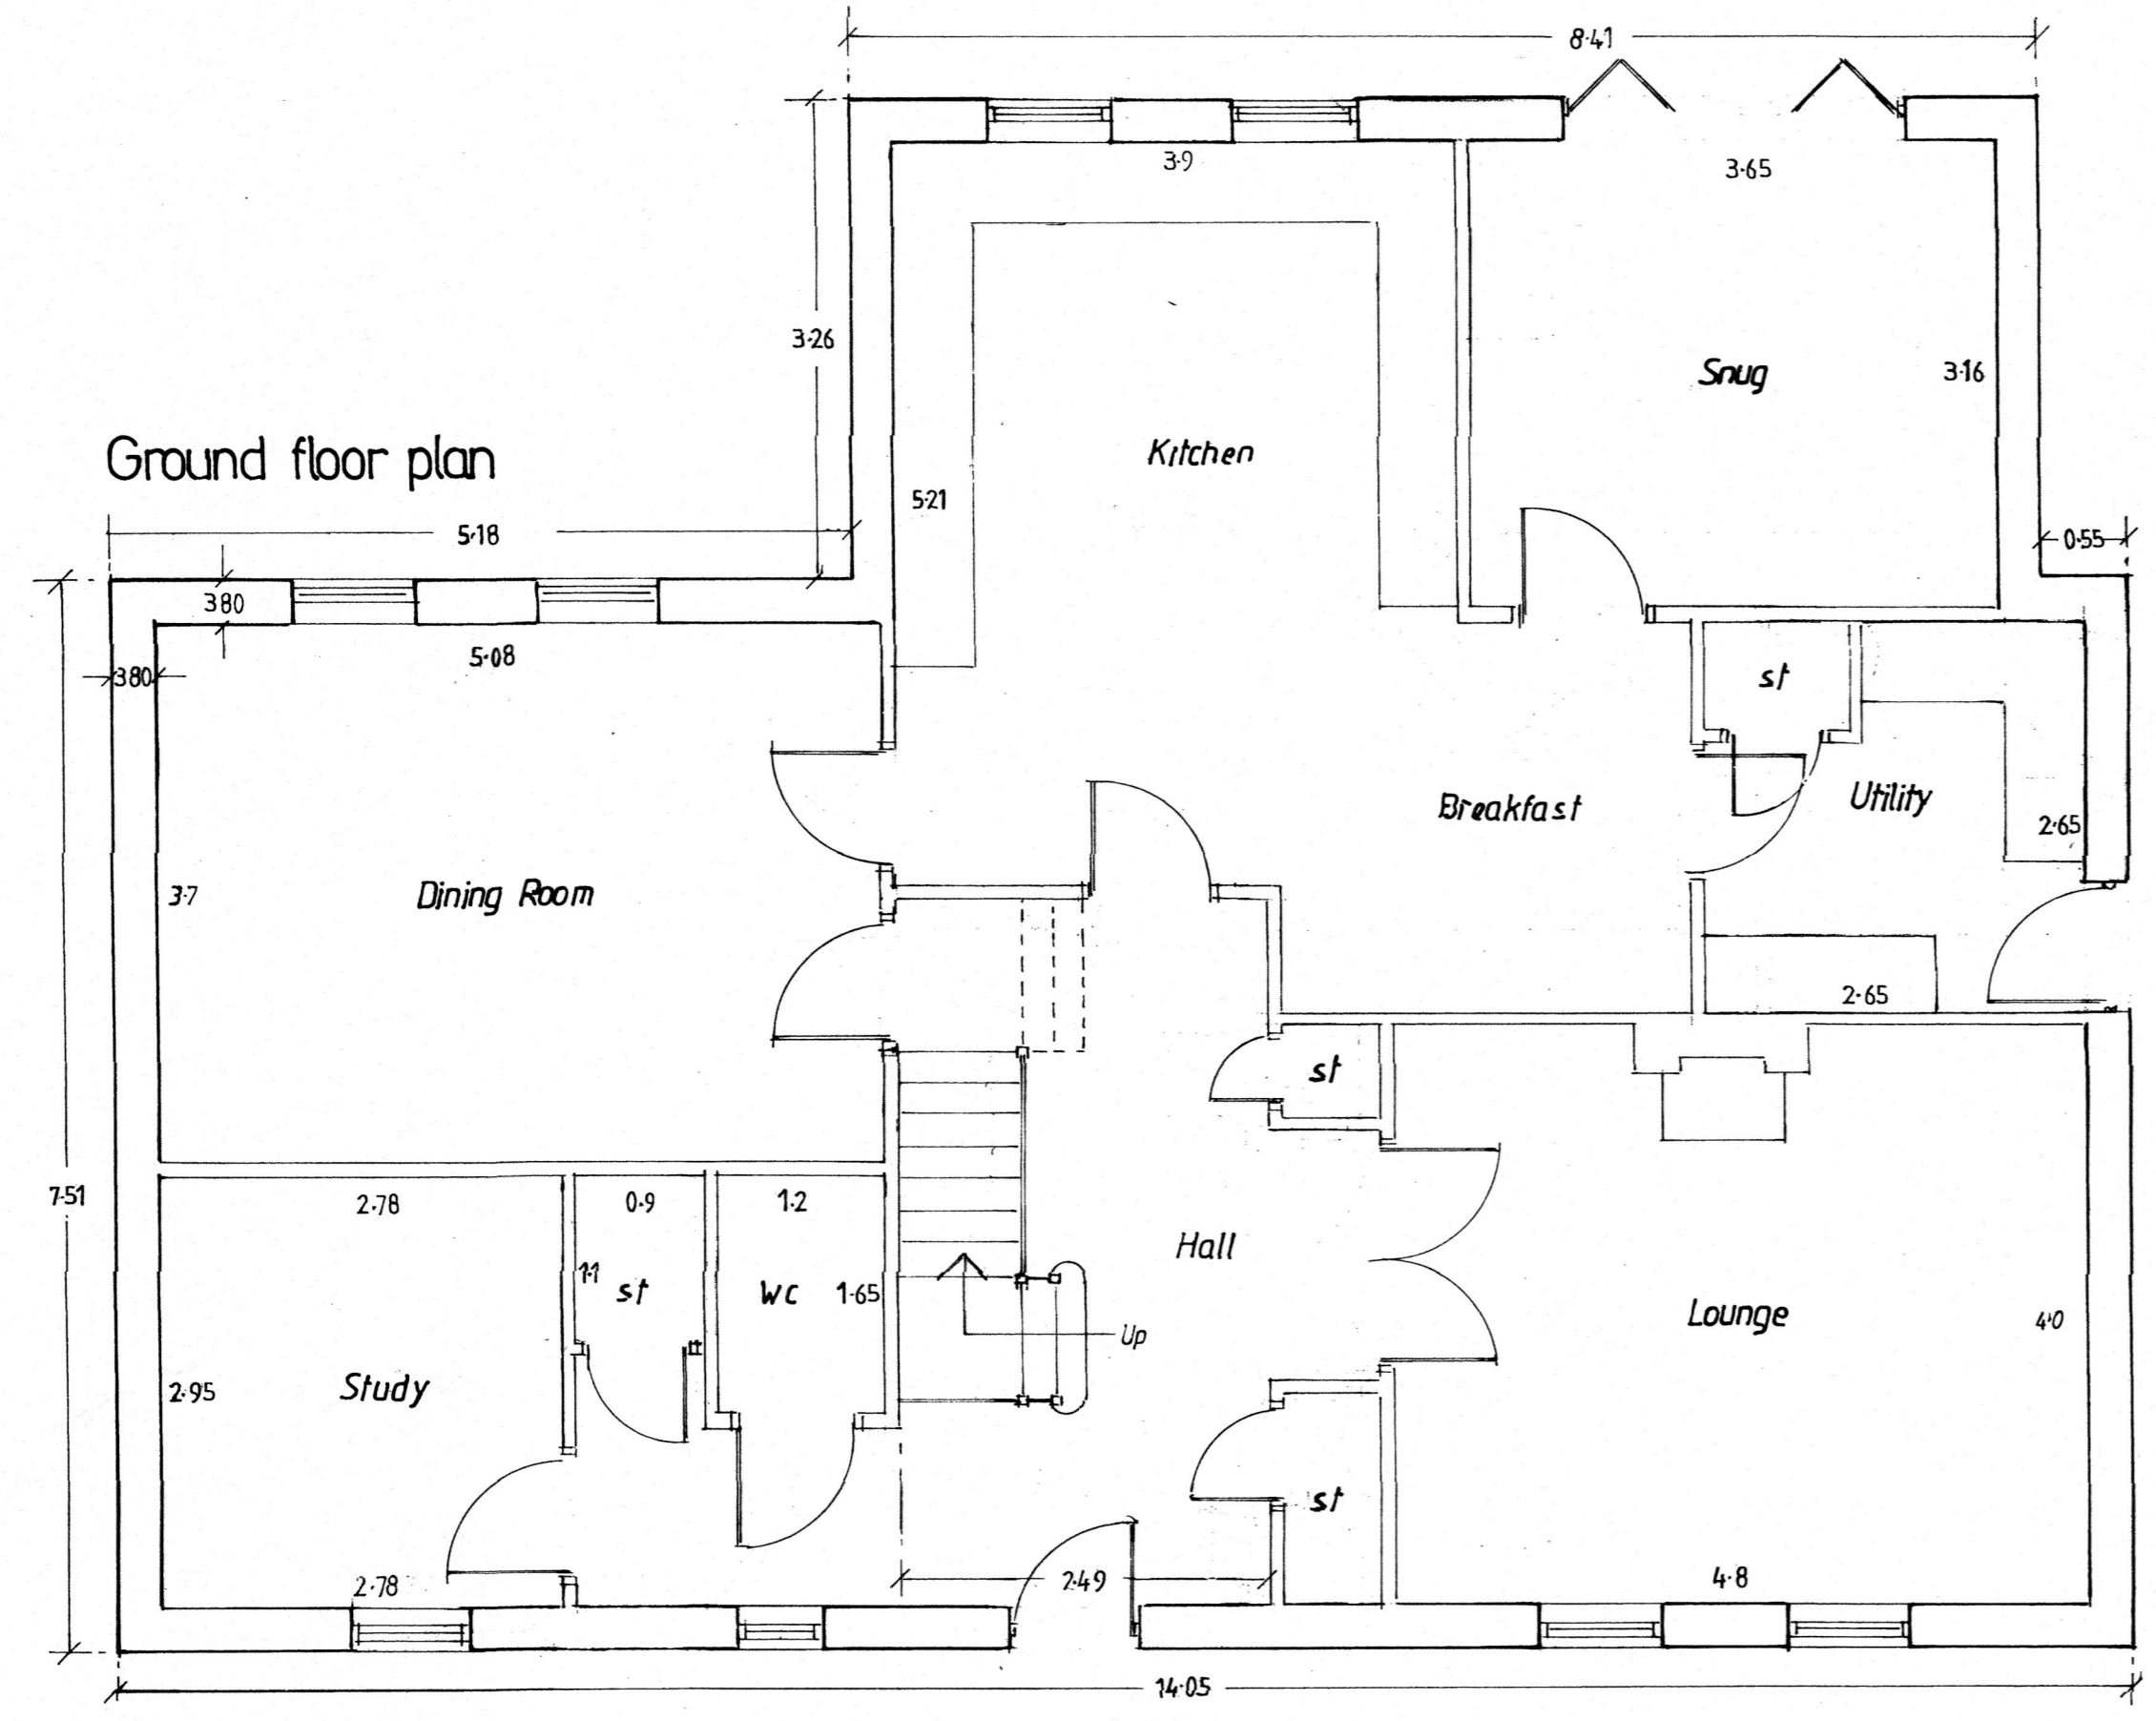

Ground floor plan

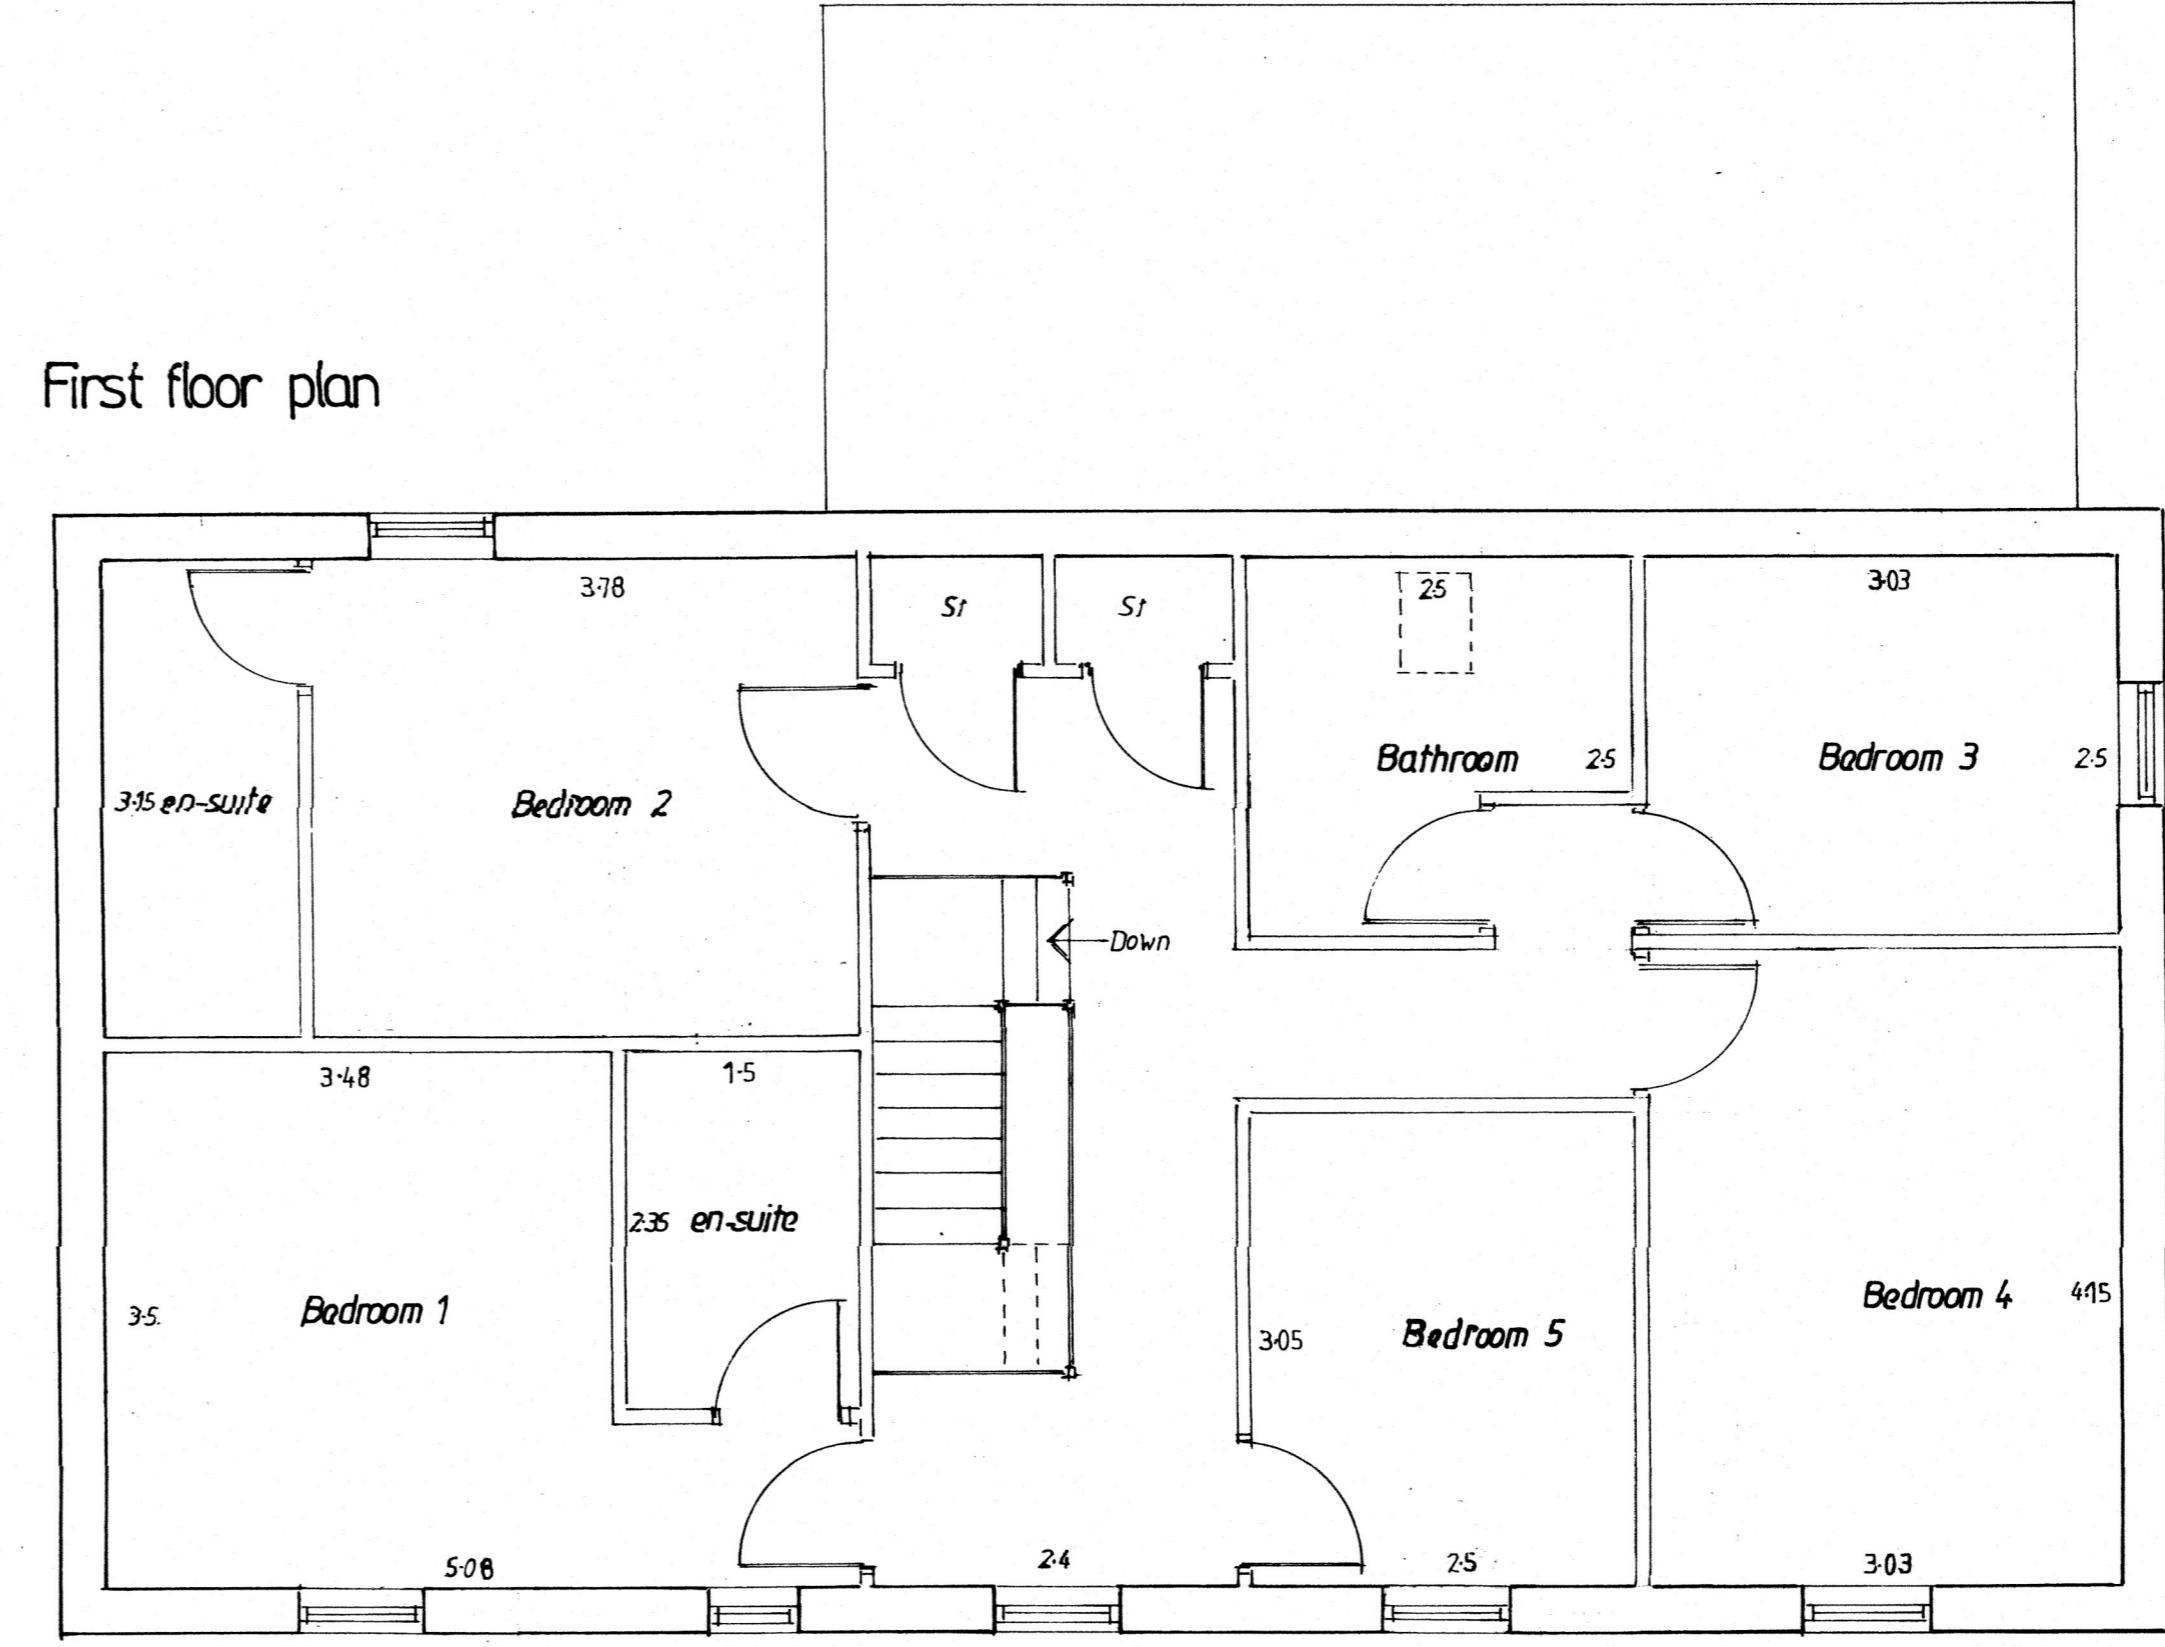

First floor plan

Proposal: Residential Development
 Main Street
 Stryrup

All work to comply with Planning and Building Regulations. Dimensions and levels shown are in metric and should be checked prior to commencement or ordering materials. If in doubt ask. All materials and components to be used strictly in accordance with manufacturers instructions.
 Copyright: This drawing is the copyright of GR-1 and may not be reproduced for use by a third party without the prior written approval of G. Raynor B.Sc. Dip. IP. M.B. I.P.I.
 Designer: G. Raynor B.Sc. Dip. IP. M.B. I.P.I.

Applicant: Faith Homes Ltd
 Dwg. Title: Farmhouse 2
 Dwg. No. 110/20/Farmhouse 2A
 Scale: 1/100 1:50
 Revision/Date: April 2022 Rev A September 2023

Tel: 01709 818747 E-mail: gplanning@gmail.com

Graham Raynor
 Planning and Architectural Design Ltd.

Graham Raynor, B.Sc. Diploma in Town Planning, Member of the Royal Town Planning Institute

