


EXISTING

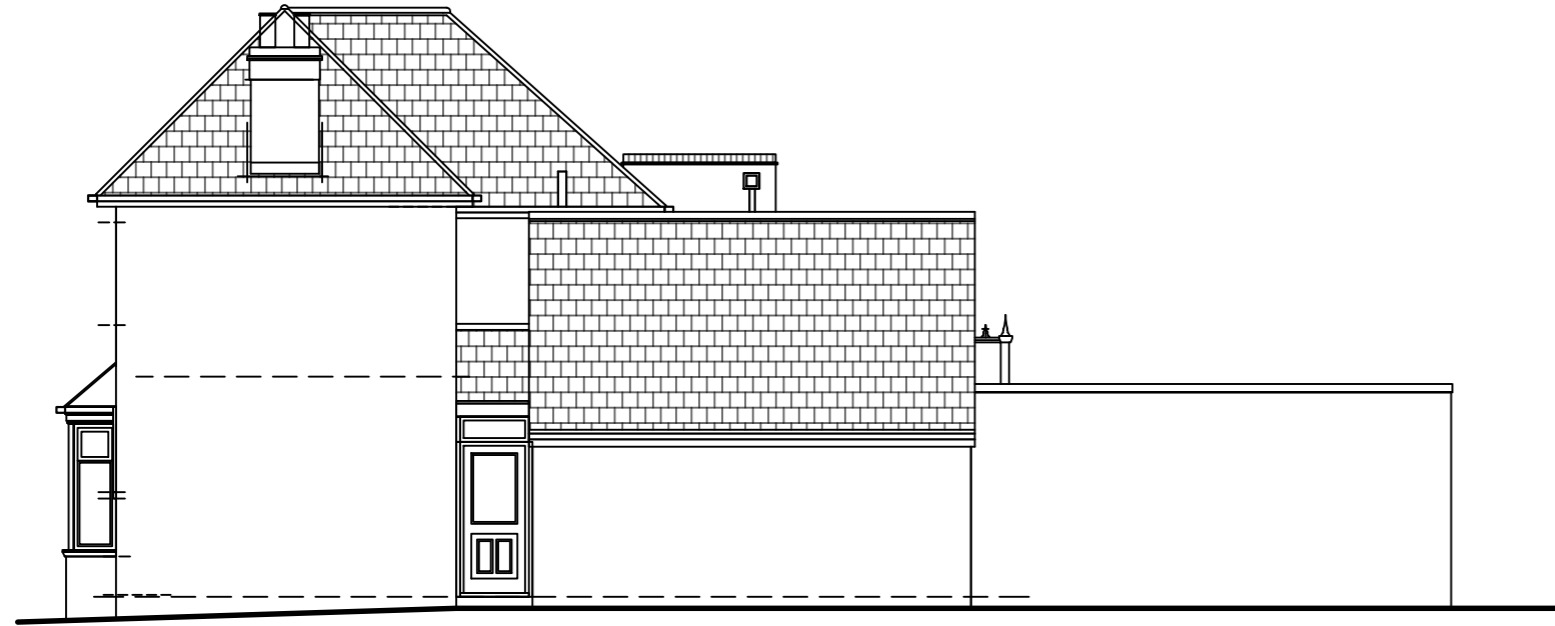


Side Elevation SOUTH

Scale: 1-100




Rear Elevation EAST

Scale: 1-100

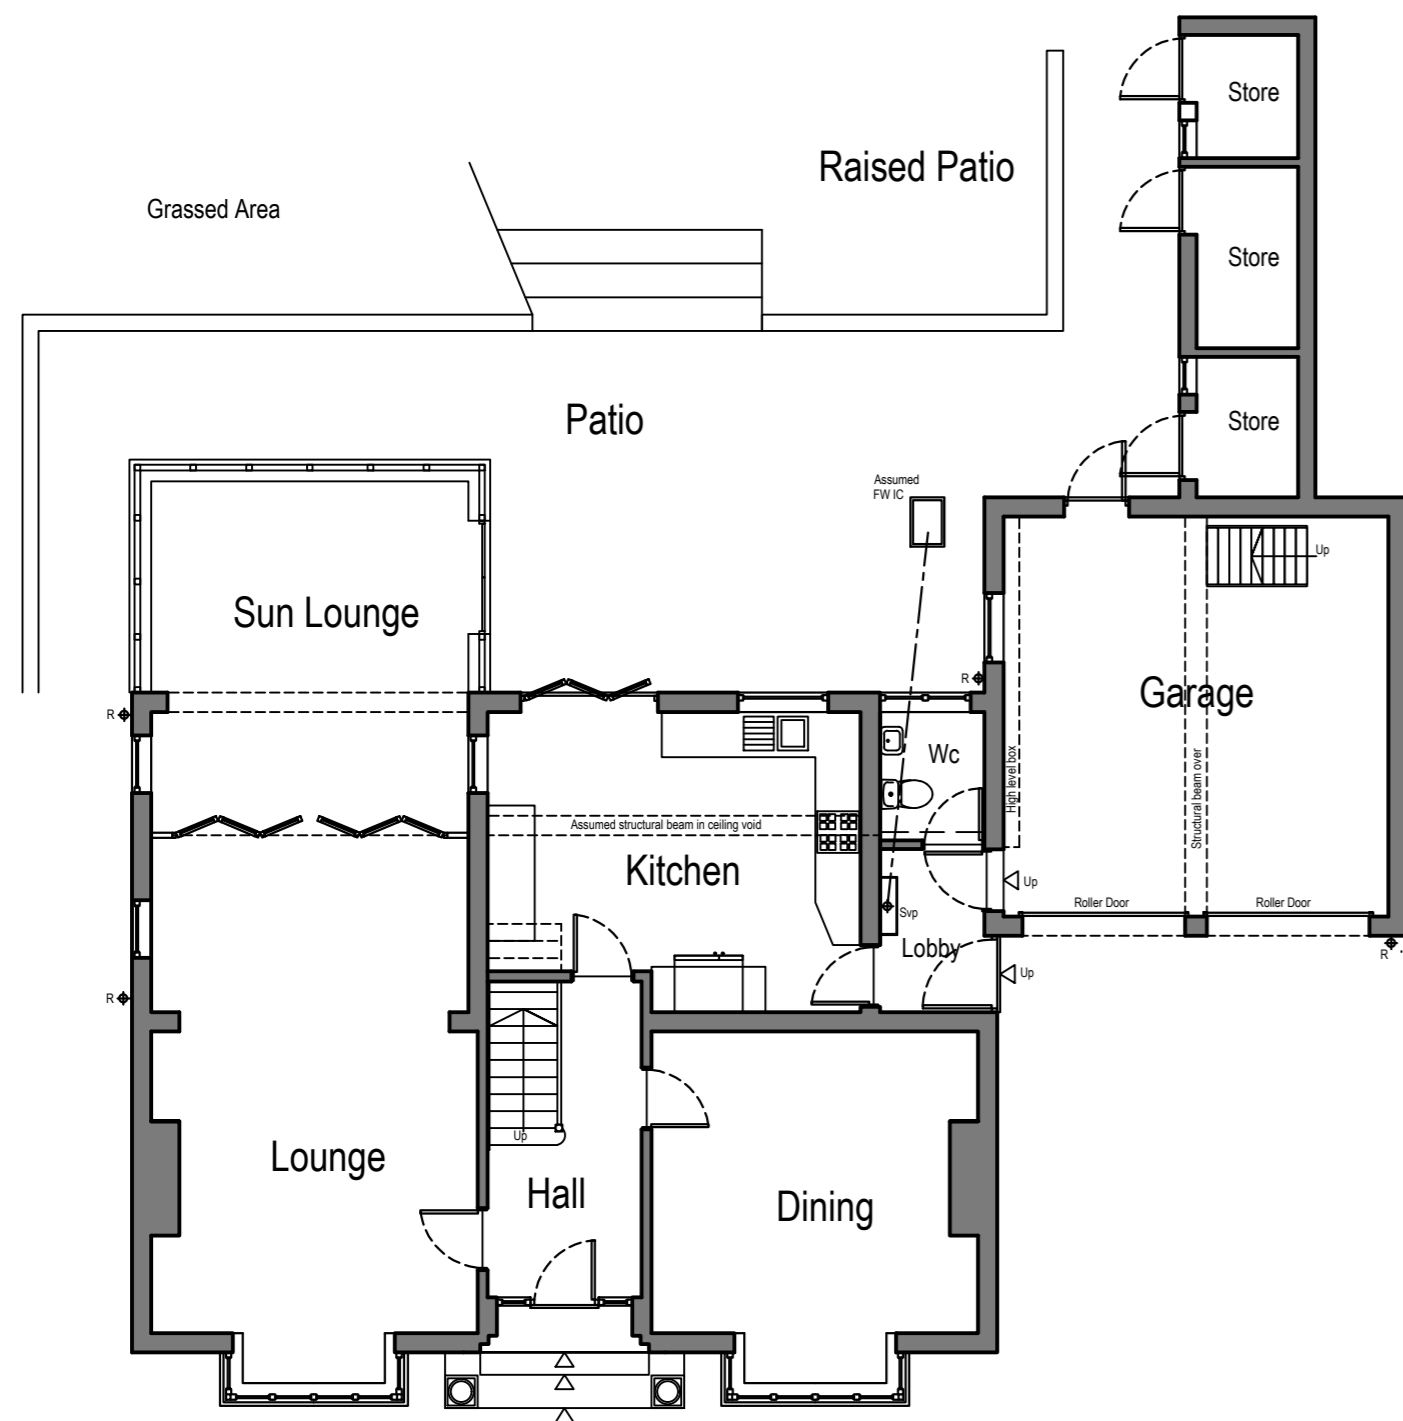

GROUND Floor Plan

Scale: 1-100

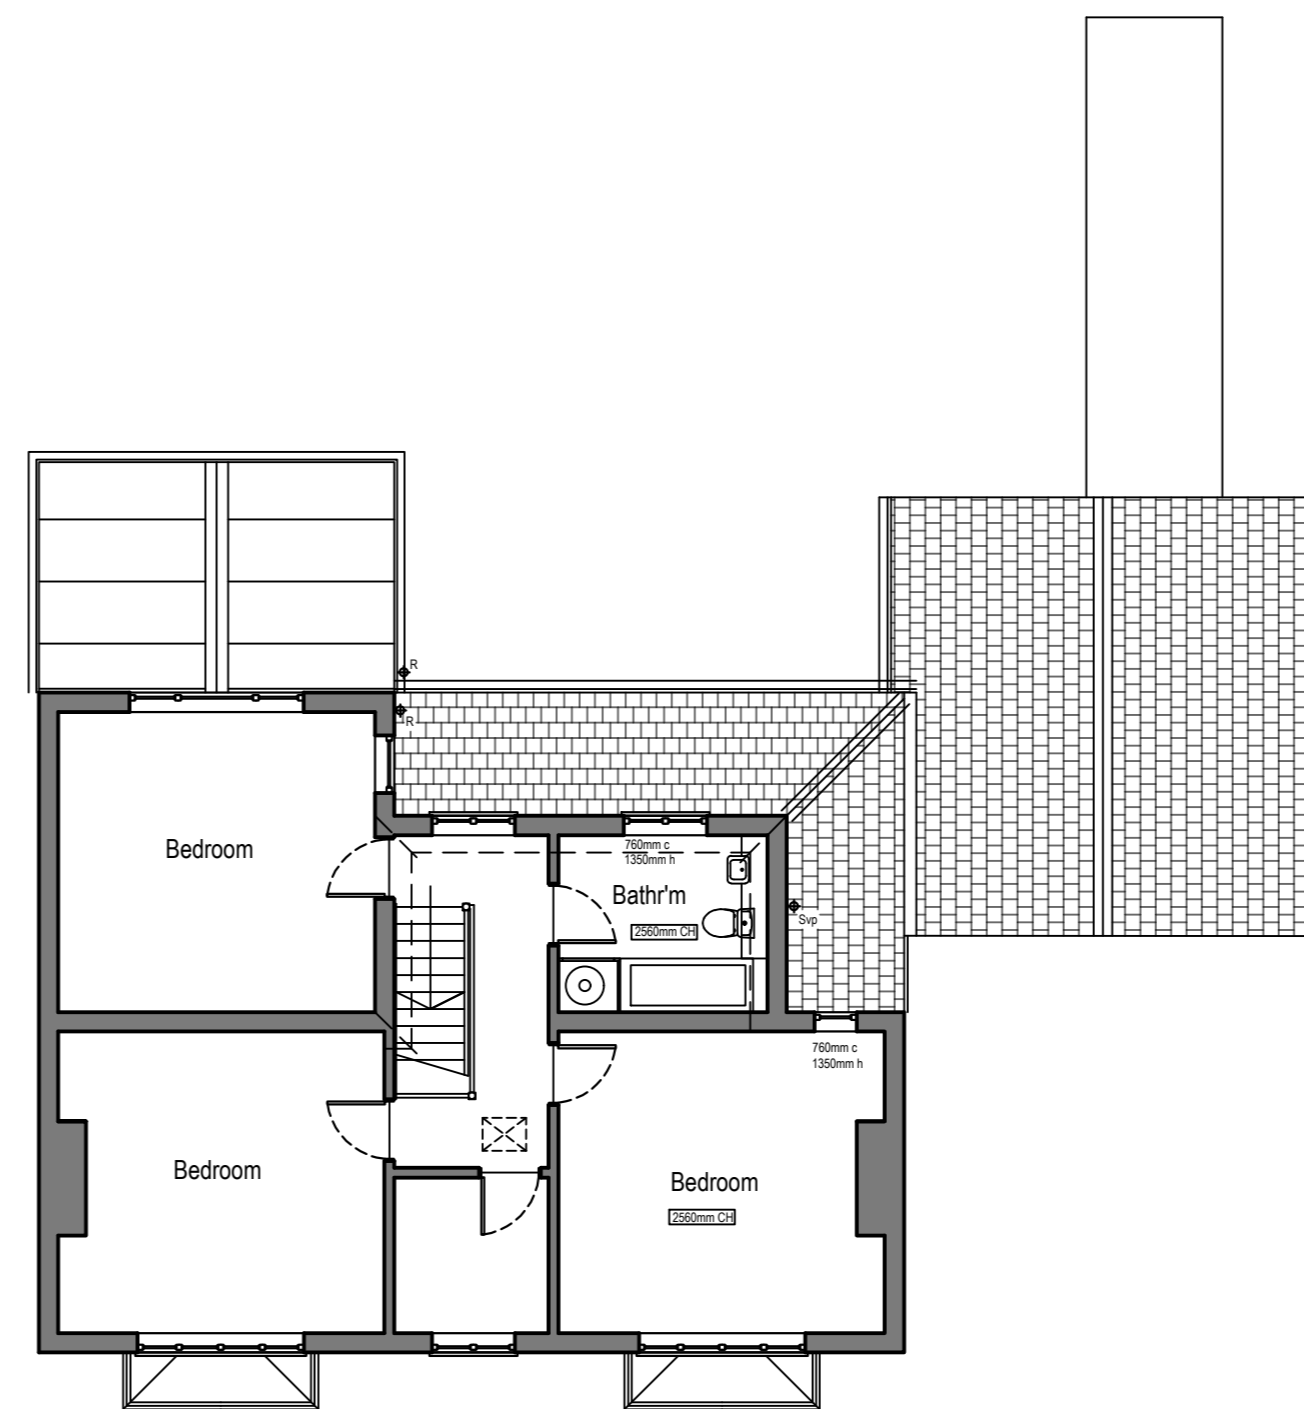

First Floor Plan

Scale: 1-100



DO NOT SCALE FROM THIS DRAWING.
ALL DIMENSIONS TO BE CHECKED ON SITE PRIOR TO ORDERING MATERIALS.

Rev	Note	Date

Client : Mr & Mrs R Hufton

Project :
Proposed erection of first floor shower room rear extension

Location.
HARLAND HOUSE - Church Street
Everton Village - DN10 5BD

Drawing :
PLANS & ELEVATIONS as EXISTING

BDS Simon Hainsworth Building Design Services
Planning, Building Regulations & Development Consultant
42 Whitby Road, Harworth, Doncaster, DN11 8QL

Simon@yourds.co.uk Mobile : 07584081226

Date : April 2024 Scales : 1 : 100

A2	Drawing No.	BDS-2024-10-01	Revision.	00
----	-------------	----------------	-----------	----