

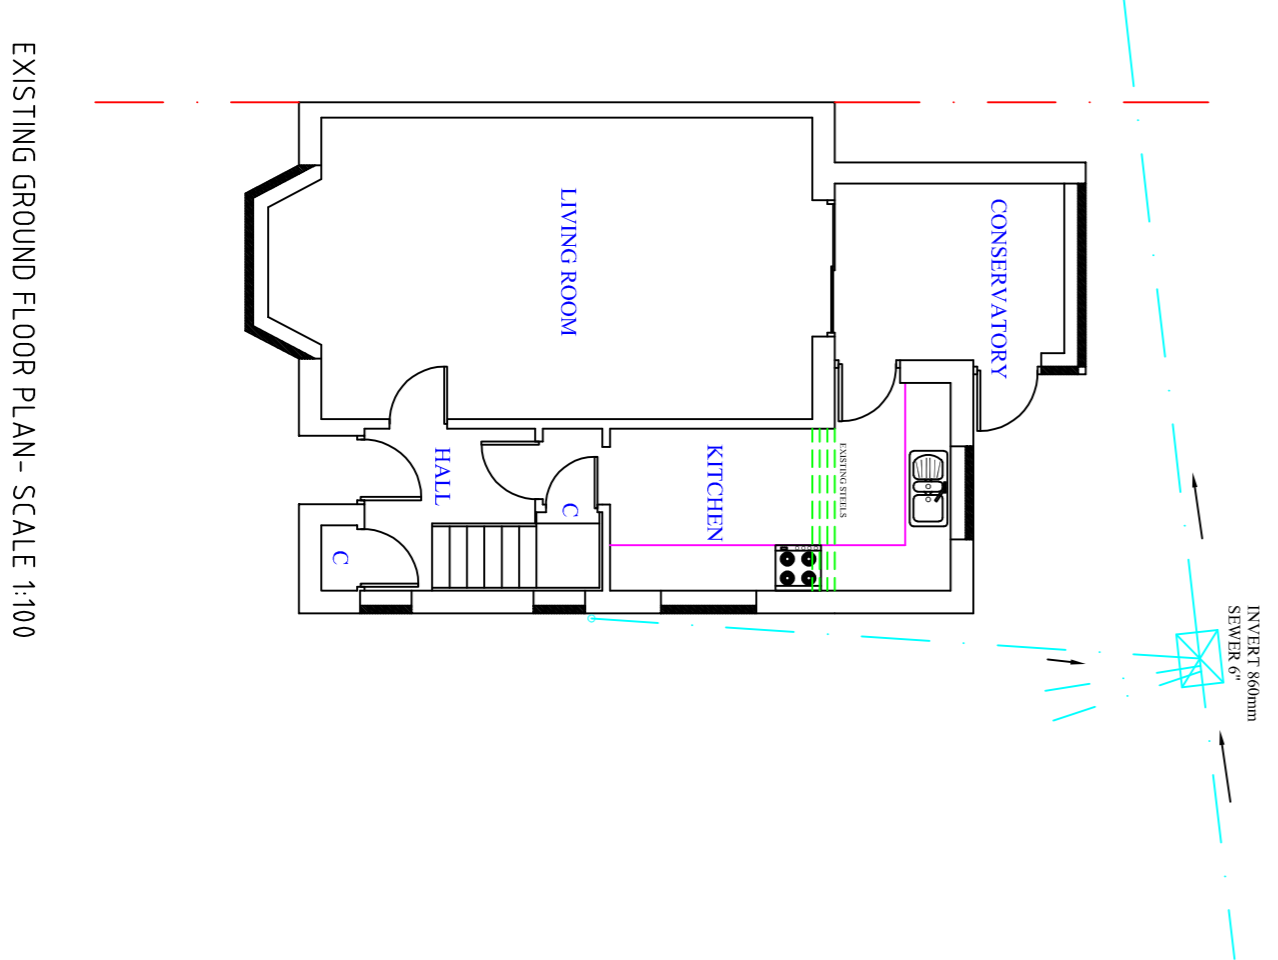


THIS PLAN IS WAITING APPROVAL

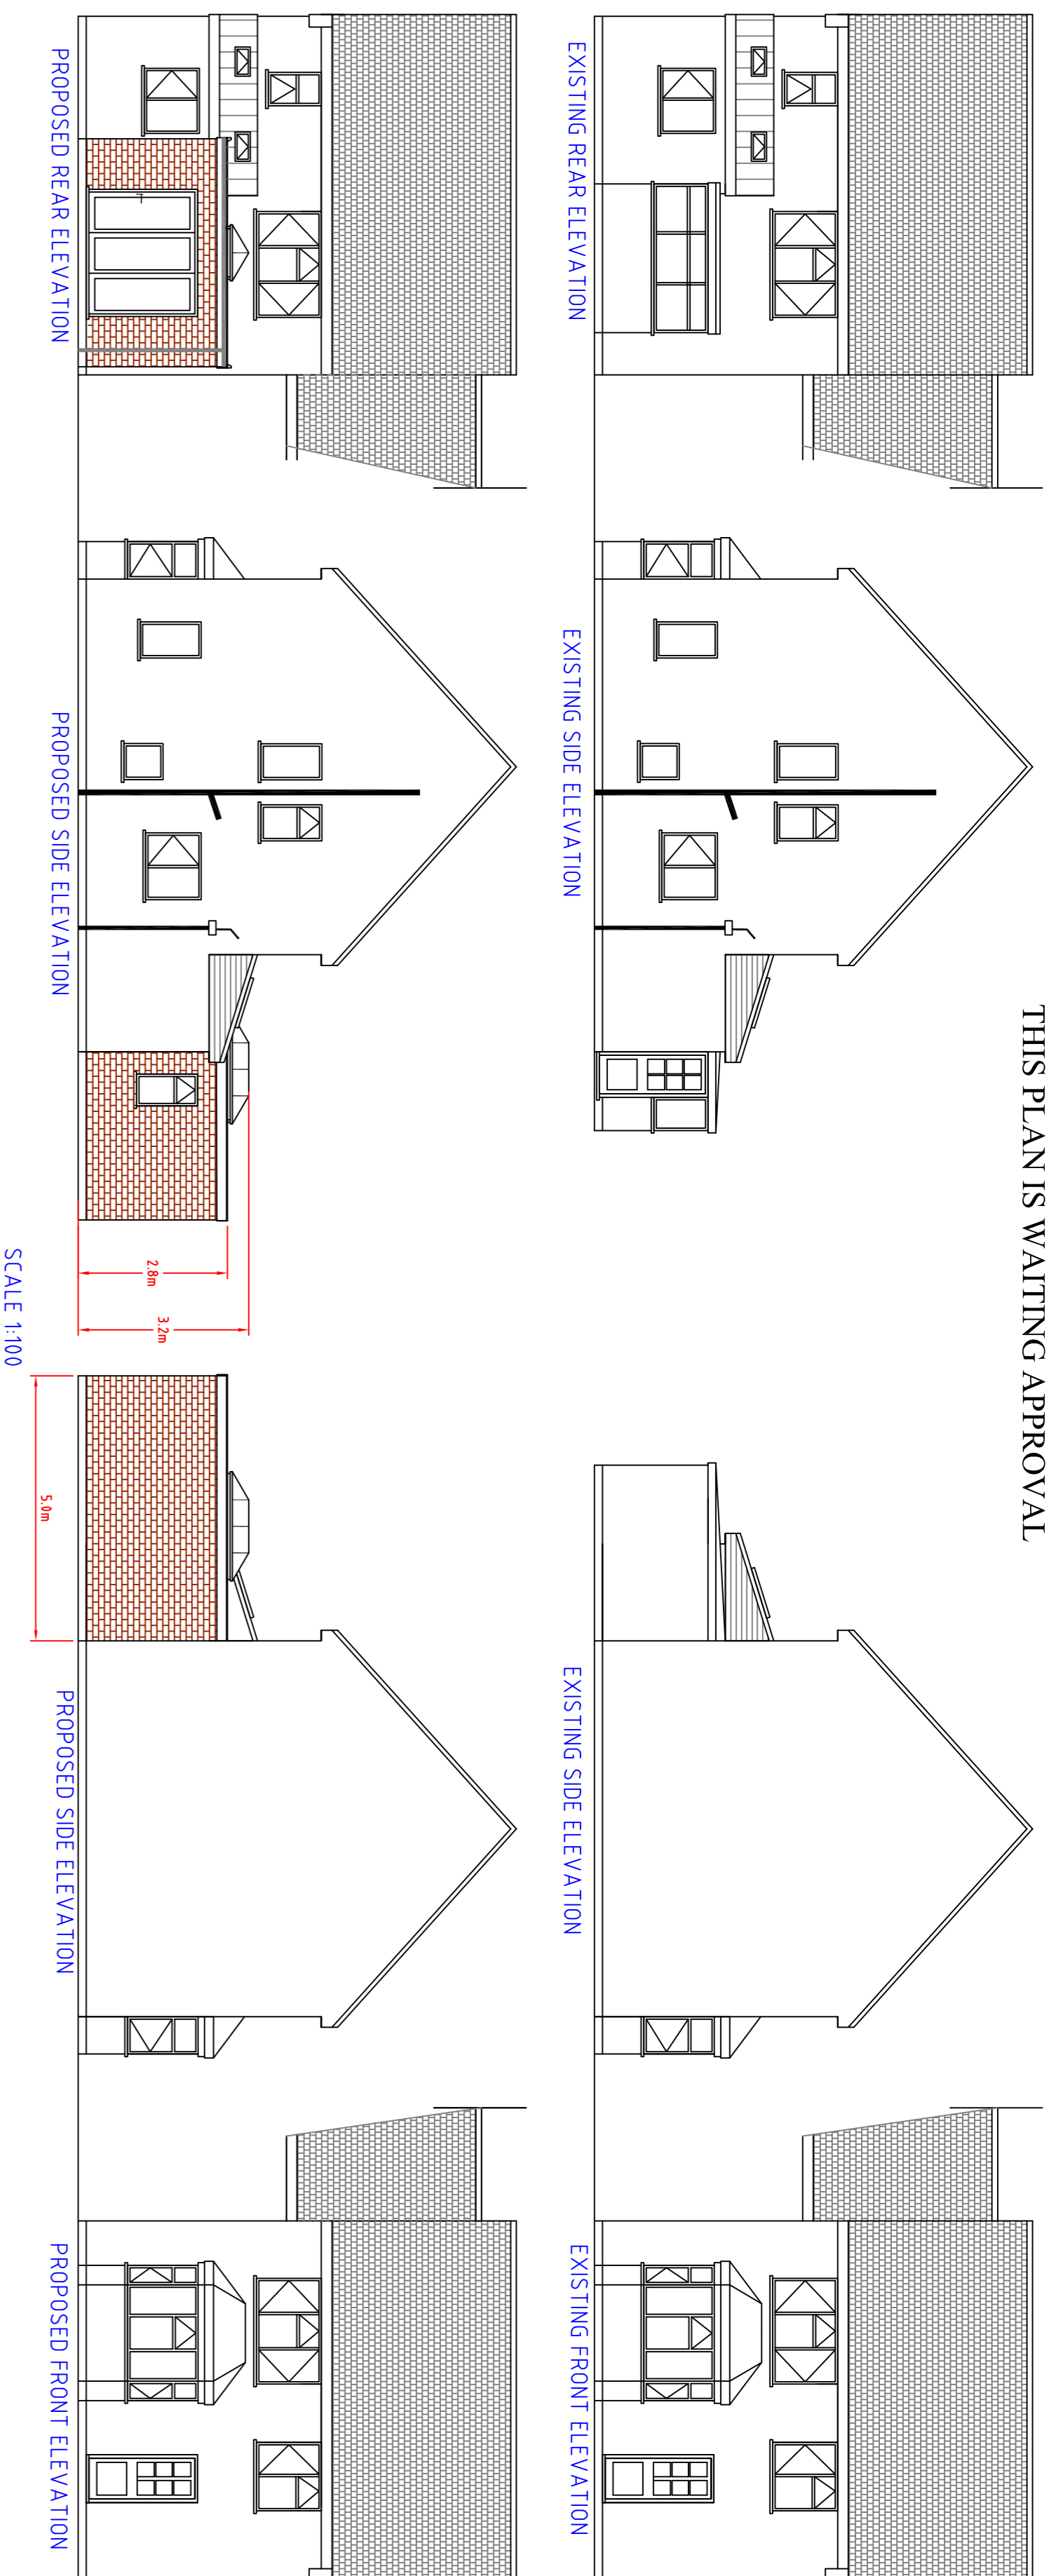

EXISTING GROUND FLOOR PLAN - SCALE 1:100

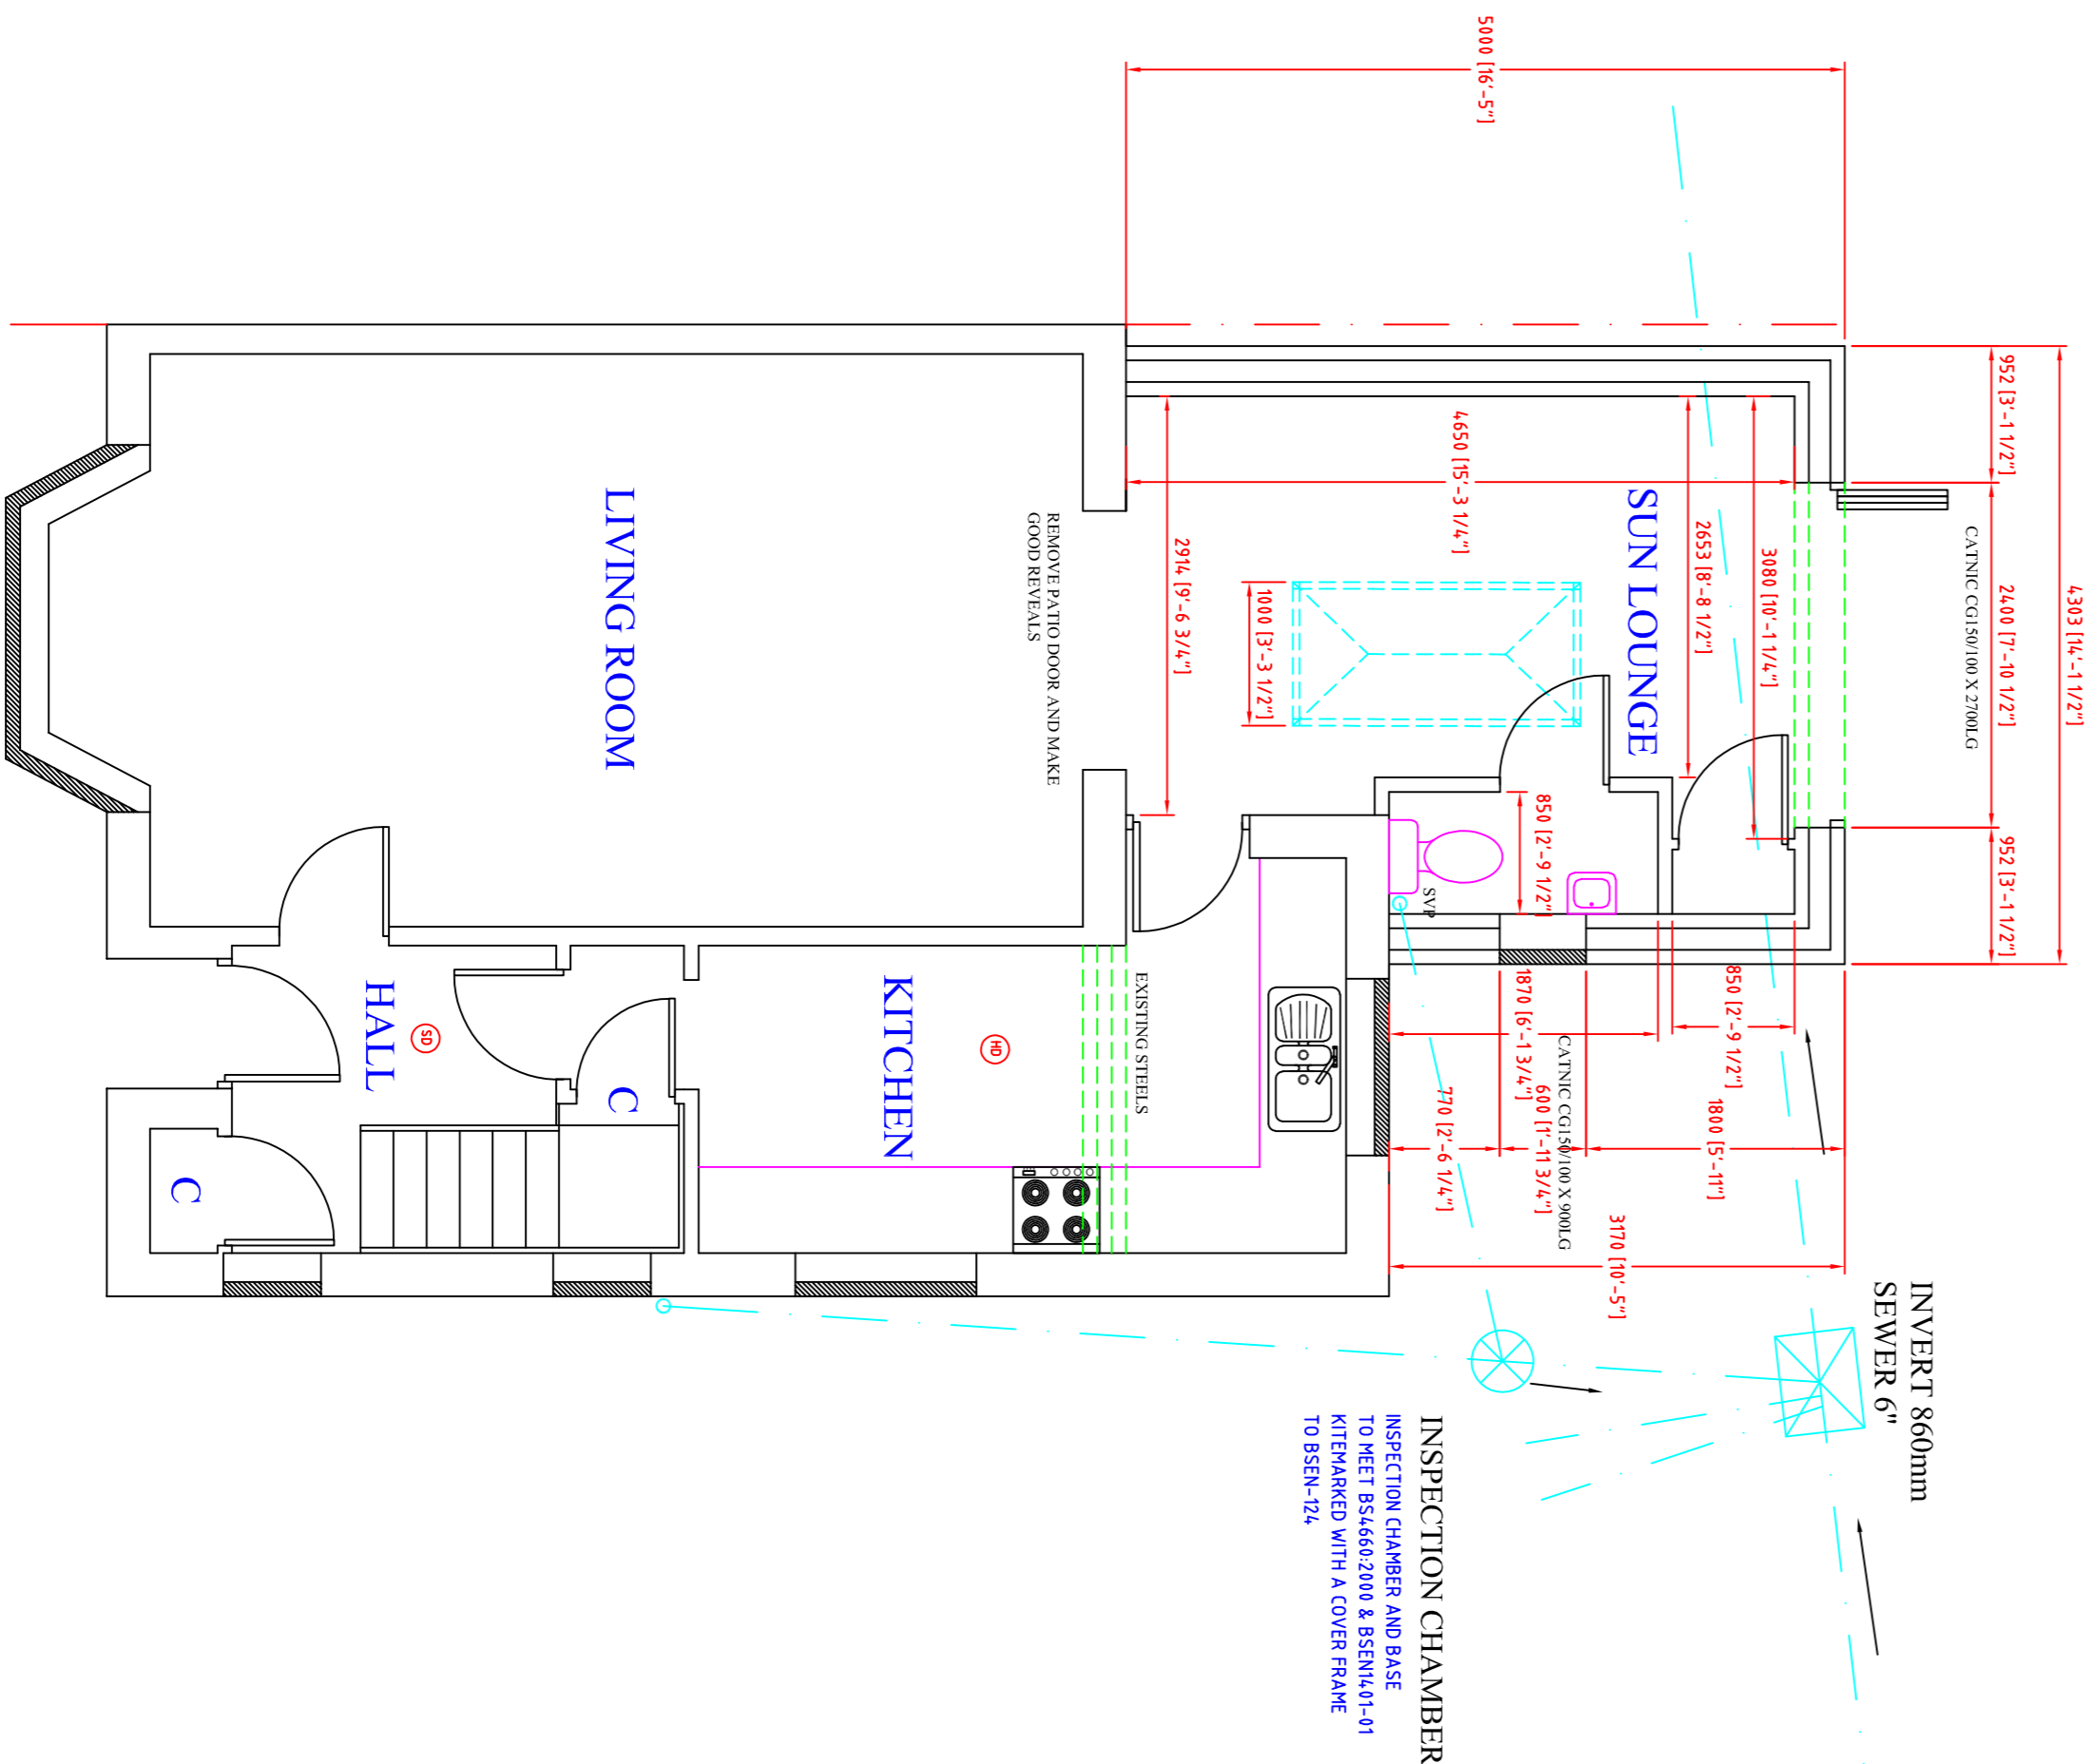

PROPOSED GROUND FLOOR PLAN - SCALE 1:50

To build a G.F. rear extn to this 3 bed semi-detached house

All work will be carried out in accordance with Building Regulations and all materials used will be of good quality and to current B.S. specifications.

Client to arrange with contractor radiators and electrical sockets, lights and switches as to positioning and location IF THERE IS A DISCREPANCY BETWEEN STRUCTURAL CALCS AND THE PLAN THEN YOU SHOULD GET IN TOUCH TO CLARIFY CORRECT INFO

PLAN REVISION 'A'

SCALE 1:50 @ A1 SHEET 1 OF 1

Disclaimer
The information on this plan is dimensionally and technically correct to the best of the draughtsmen's knowledge who takes no responsibility for any errors detected after Building and Planning Control approval.

HOUSE PLAN DRAWING SERVICES
MOBURN HOUSE PINE TREE CLOSE, WROOT
DONCASTER DN9 2BT, TEL: (01302)777150
MOBILE: 07879-861191
EXTN FOR MR HOGGARD
AT 23 FESTIVAL AVENUE, HARWORTH
DONCASTER, S.YORKS
DATE: 12/03/2024