



THIS DRAWING IS COPYRIGHT  
 All dimensions are to be checked on-site or in the workshop  
 before work commences.  
 Only figured dimensions are to be worked to.  
 Any discrepancies between drawings and figured dimensions  
 and site dimensions are to be reported to the Architect

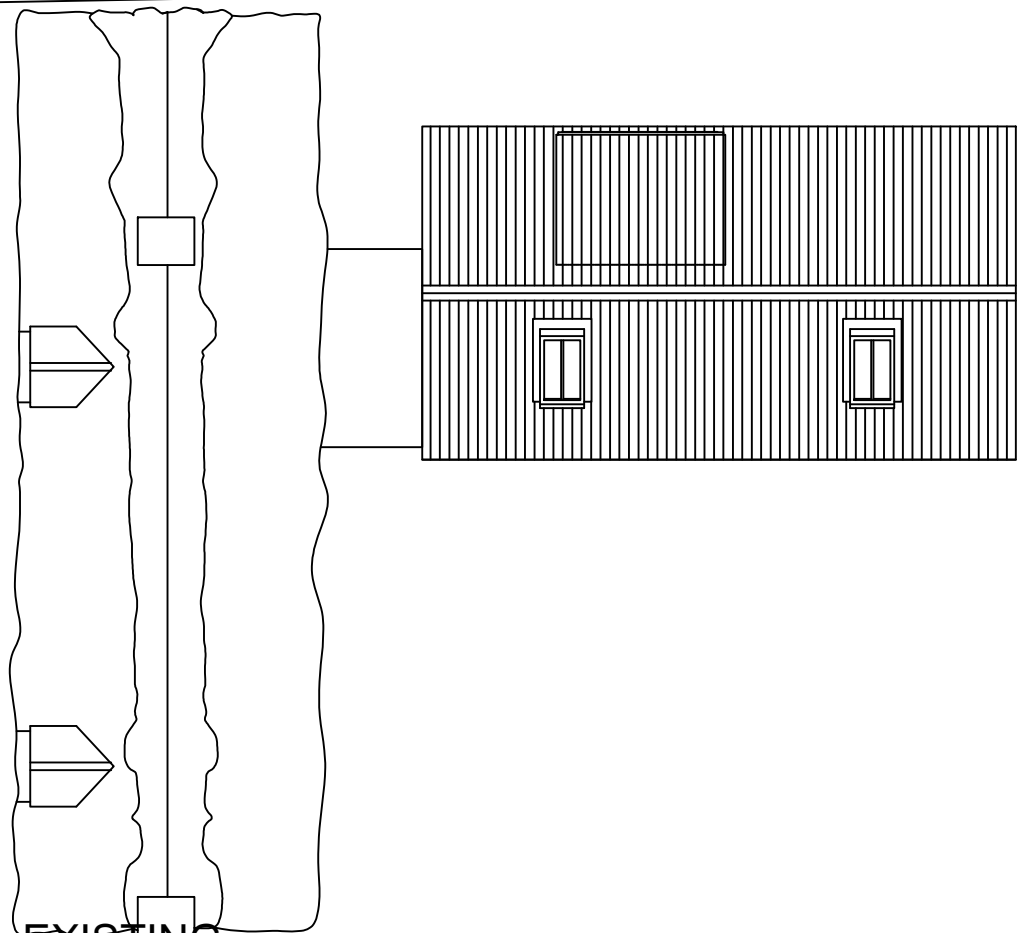


ROOF PLAN - EXISTING

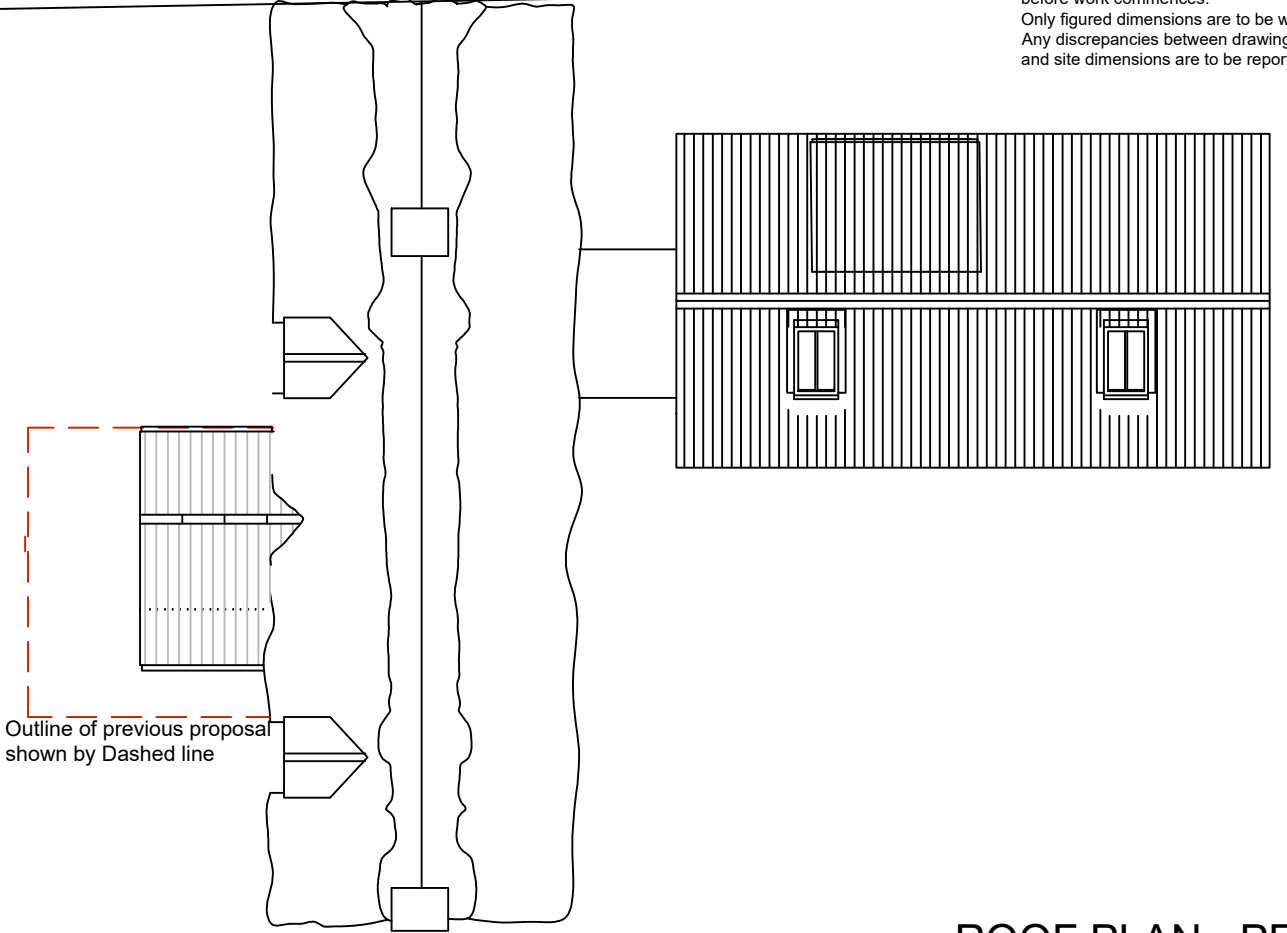

Outline of previous proposal  
 shown by Dashed line

ROOF PLAN - PROPOSED

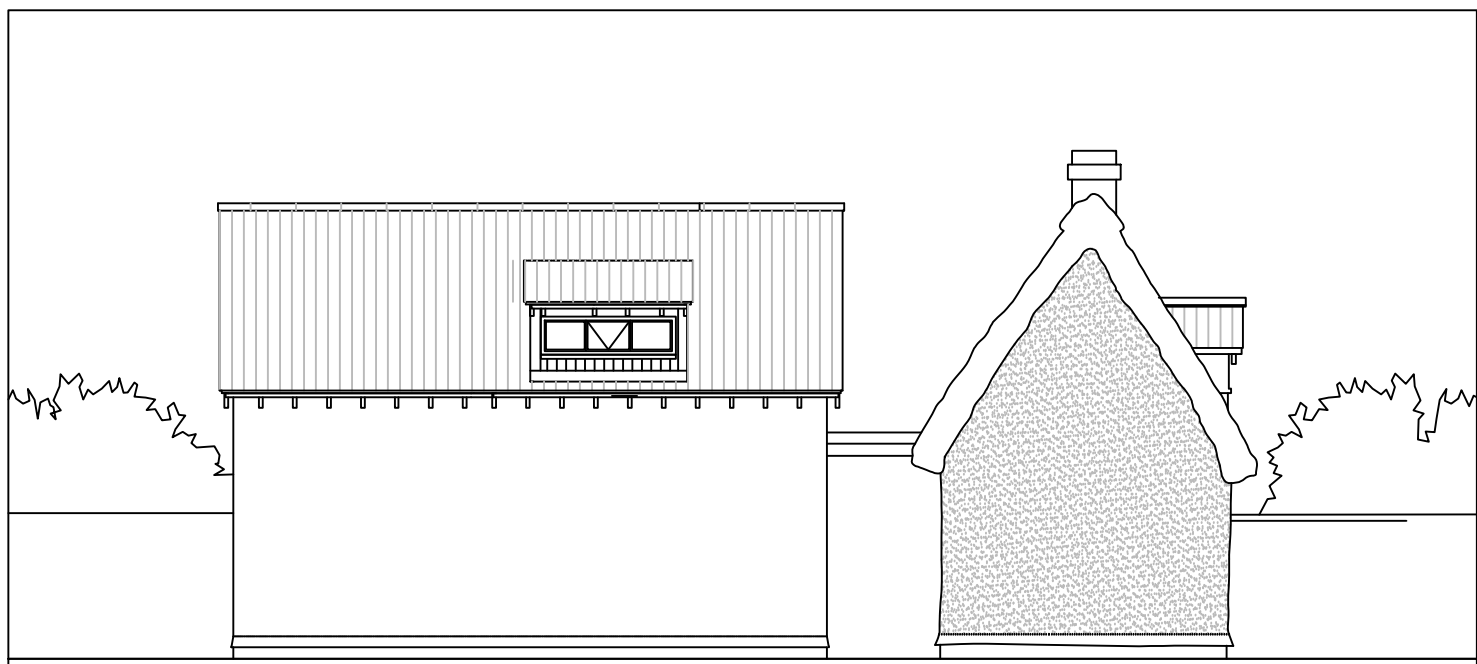


0 5 M  
 SOUTH ELEVATION



0 5 M  
 WEST ELEVATION

REV B - 22.04.24 - EAST AND WEST ELEVATION ANNOTATION CORRECTED

REV A - PROPOSED ROOF PLAN ADDED

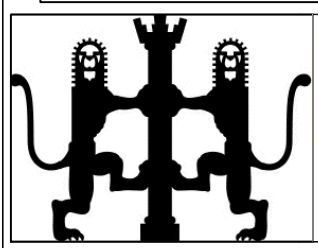

**BLUE INK**  
 ARCHITECTURE

BLUE INK ARCHITECTURE  
 30 HAWTHORNE ROAD  
 STAPLEFORD - CB22 5DU  
 E-MAIL - brian@blue-ink.co.uk  
 MOB - 07918748522

CLIENT  
 MR AND MRS KWAN  
 21 HIGH GREEN  
 GREAT SHELFORD  
 CB22 5EG

PROJECT TITLE  
 NEW PORCH

DRAWING TITLE  
 FLOOR PLANS AND  
 ELEVATIONS  
 EXISTING

|            |          |
|------------|----------|
| DRAWN      | DATE     |
| BSc        | 14.02.23 |
| SCALE @ A3 | DRG. NO. |
| 1:100      | A91-B    |