


Existing material Specification


Roof finish: Grey Pantiles with rendered chimneys and Upvc guttering / downpipes.

Walls are dry dash rendered with dressed brick detailing to Garage and entrance.



Windows are White Upvc, double glazed.

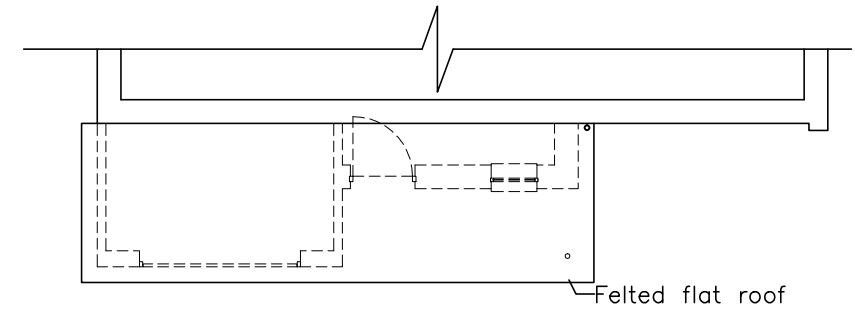

EXISTING ROOF PLAN.  
SCALE 1:100.

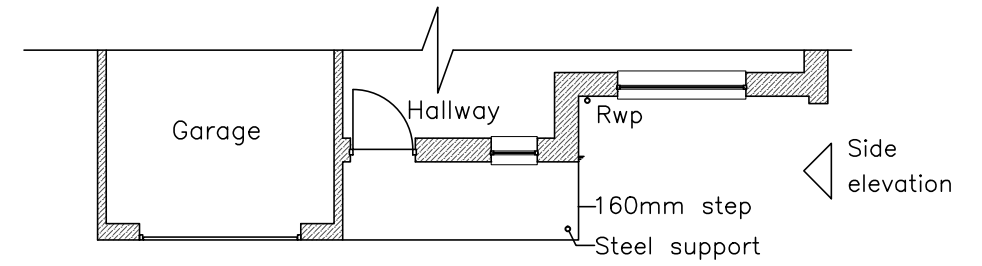

EXISTING PLAN.  
SCALE 1:100.

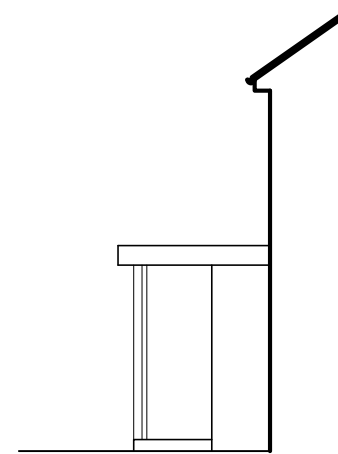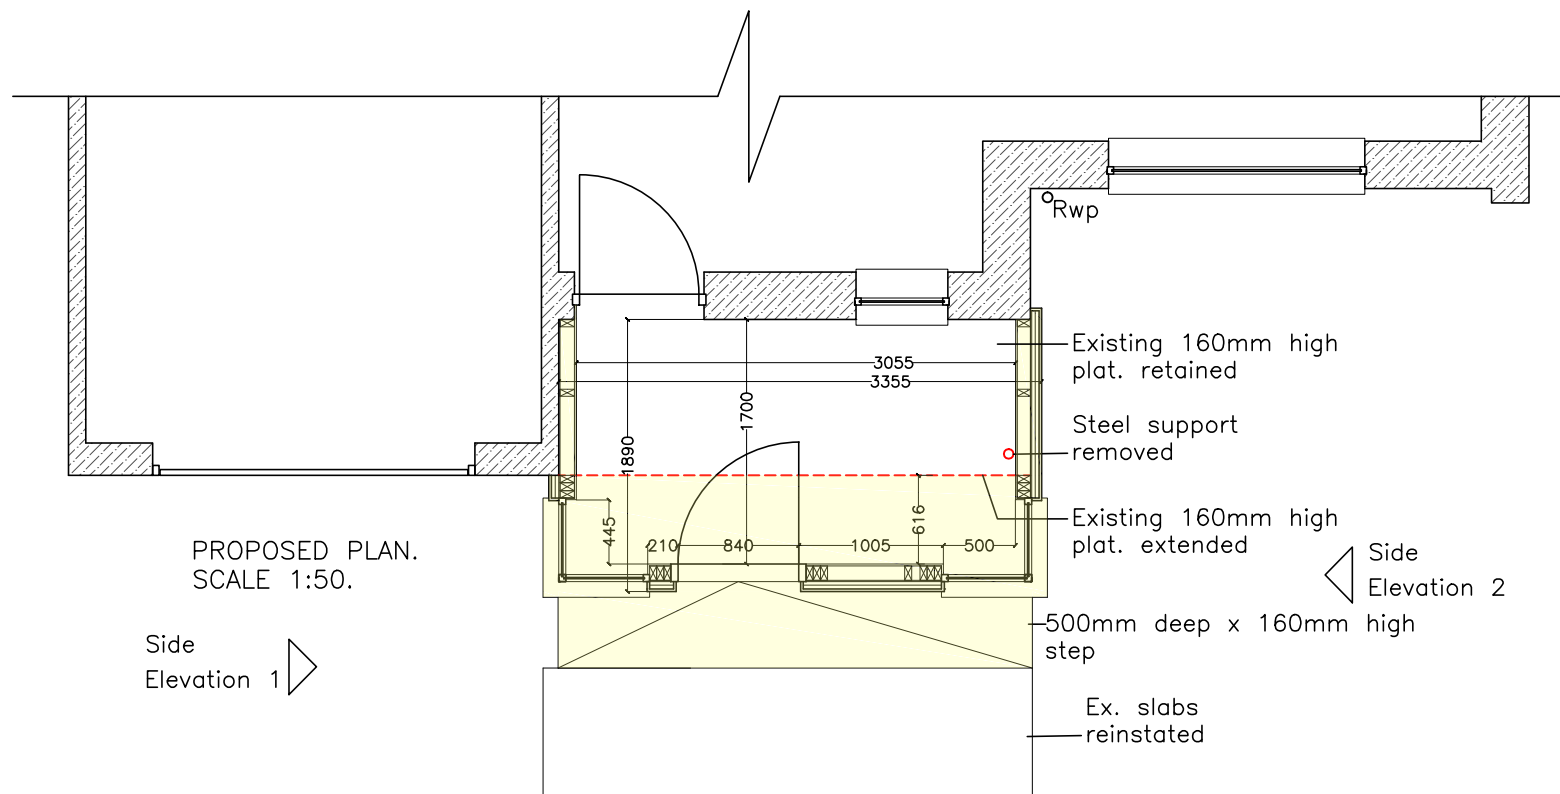

EXISTING SIDE ELEVATION.  
SCALE 1:100.



EXISTING FRONT ELEVATION.  
SCALE 1:100.

**LOTHIAN PLANS**

www.lothianplans.com

CLIENT: CAROL STRAITON

JOB: 46 THOMSON DRIVE  
CURRIE, EH14 5EX

NUMBER: <b>46TD-PL2</b>	REVISION: <b>C</b>	SCALE: 1:100/50@A3
	DRAWN: MCR	
	CHECK: -	
	DATE: MAR 2024	

TITLE: EXISTING & PROPOSED PLANS (A3)  
PROPOSED PORCH TO DWELLING