



Existing Ground Floor Plan
Scale 1:100

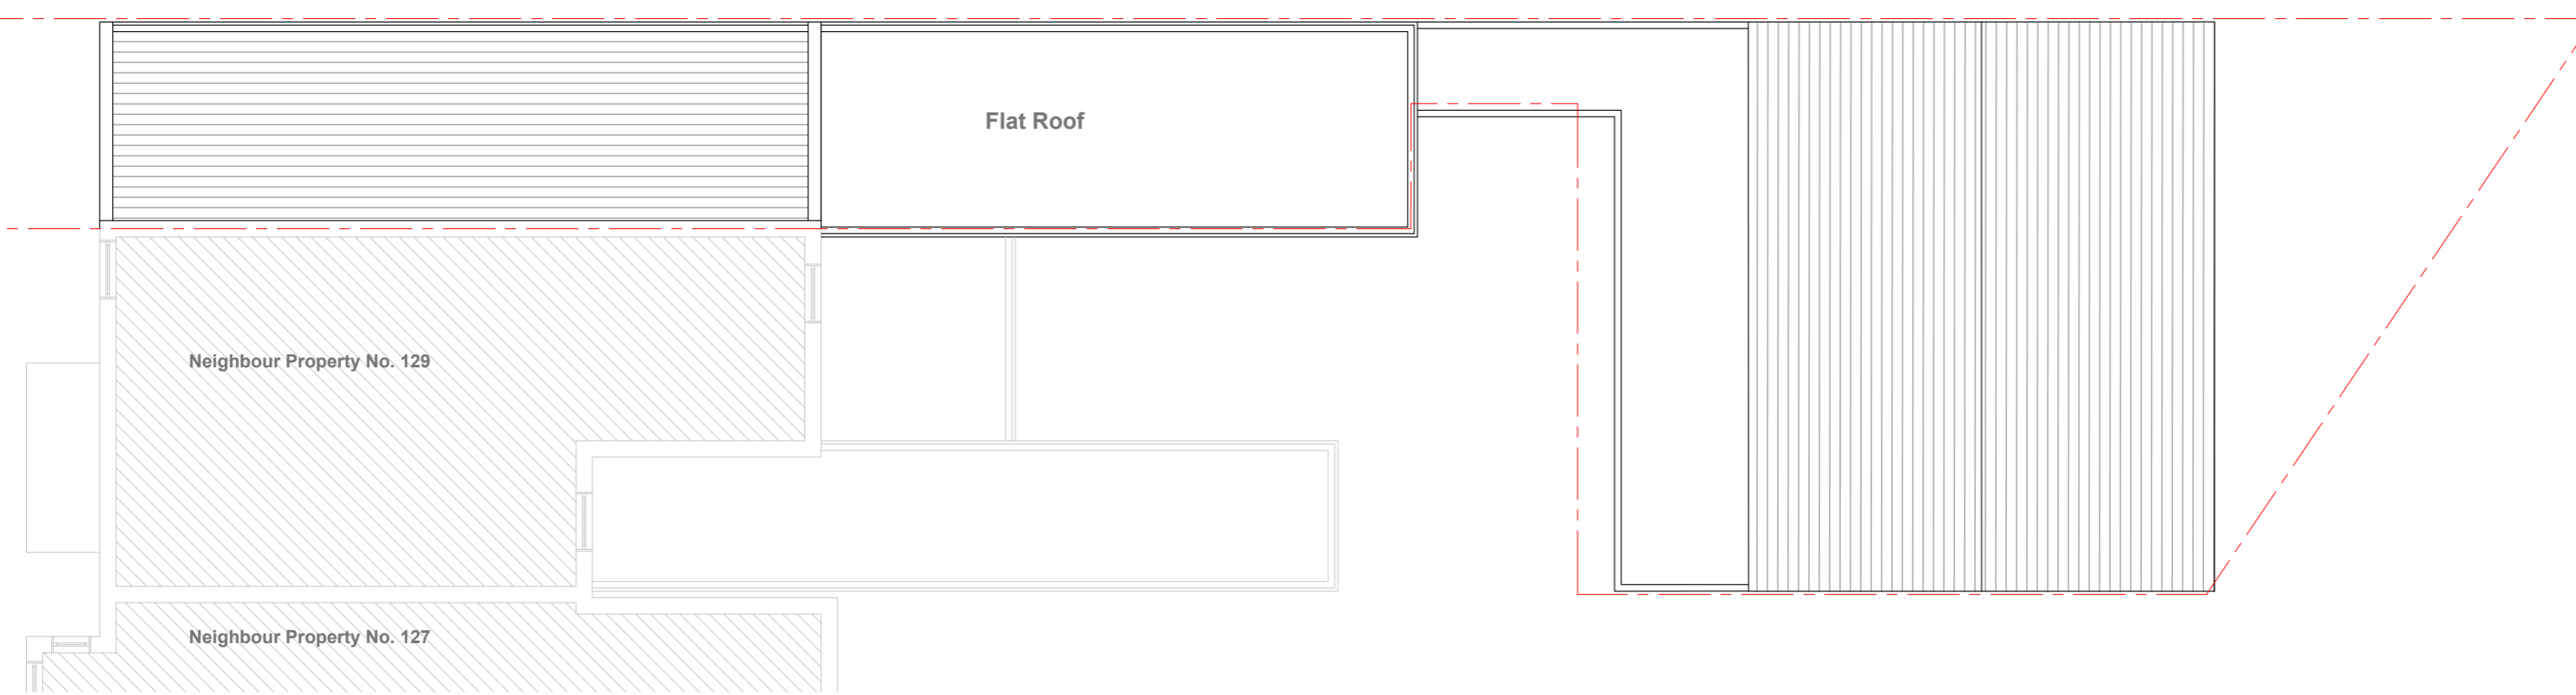

Existing First Floor Plan
Scale 1:100

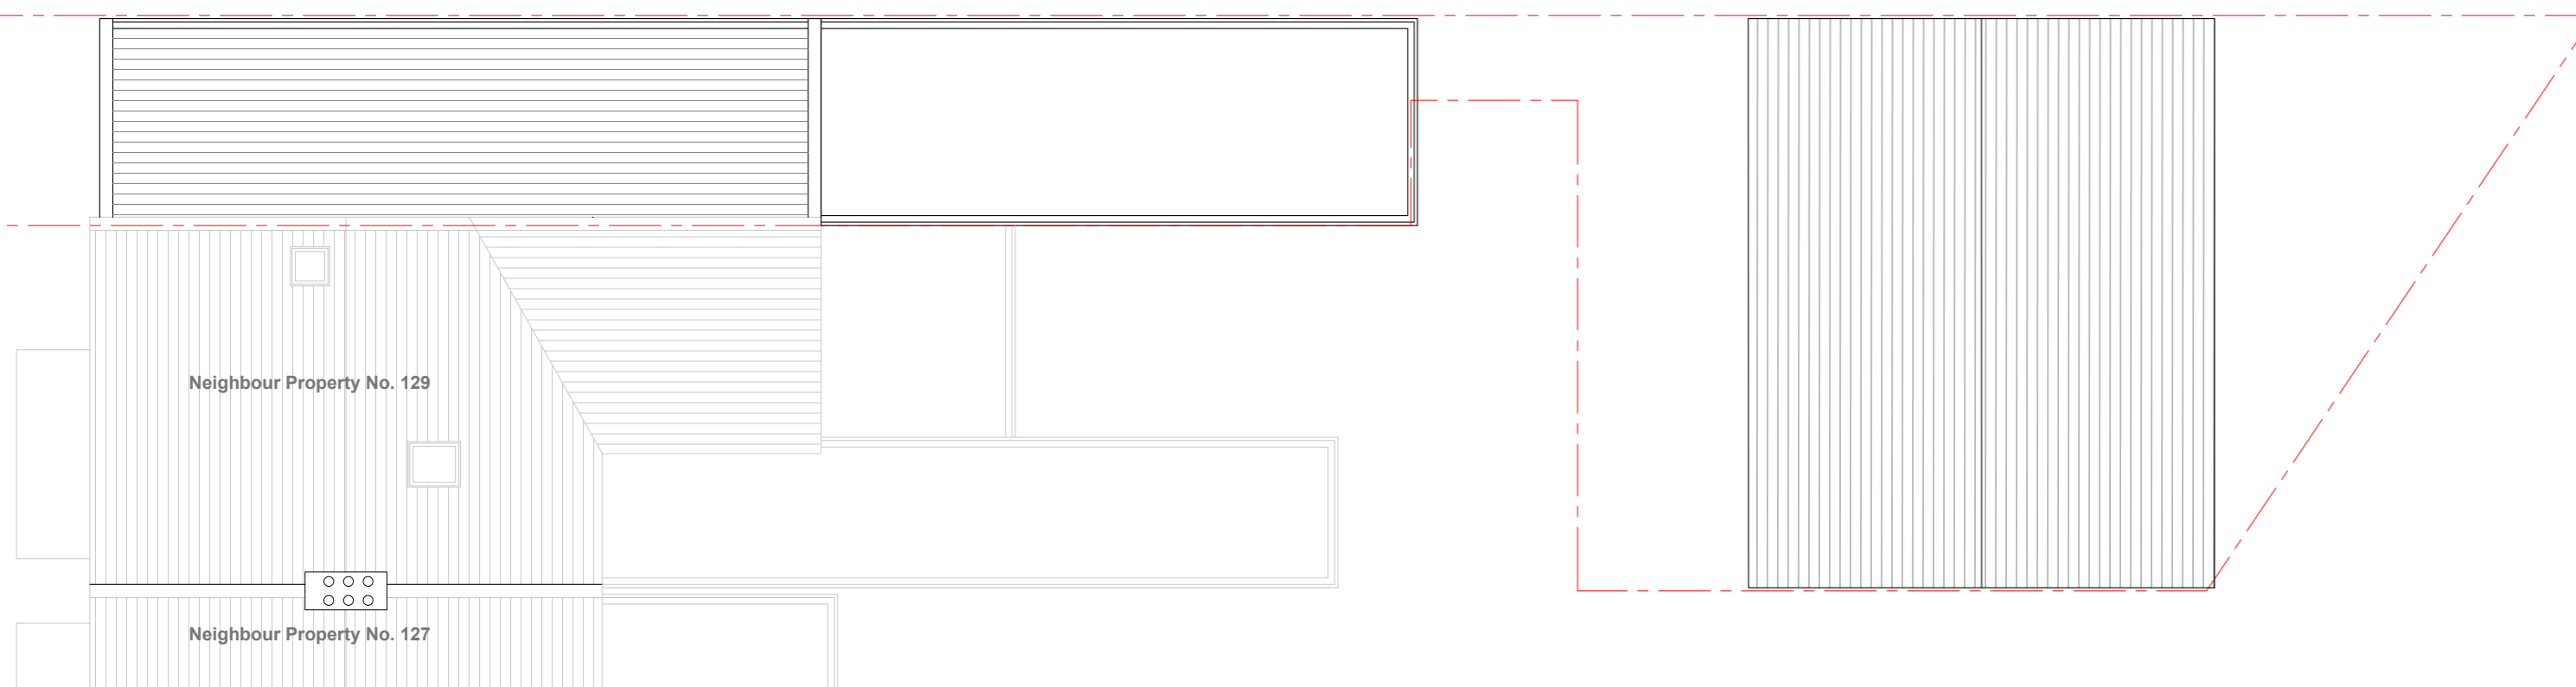


Existing Roof Plan
Scale 1:100




Existing Site Area - 188.1 m²
 Proposed Built up Area - 00 m²
 Existing Gross Internal Floor Area - 00 m²


Notes All plans, sections & elevations are based on measured readings and scaled dimension. Any discrepancies be reported immediately. To be read in conjunction with Structural Engineers' drawings and Mechanical and Electrical drawings All Materials To Match Existing	Revisions		Drawing name Existing - Floor Plans		Drawing no 131 FP 01		Rev 18.12.2023	
			Project 131 Elizabeth Road E6 1BW		Detail Design			
			Scale 1:100 @ A2					
				T 07410377527 E Sme@4424.co.uk				

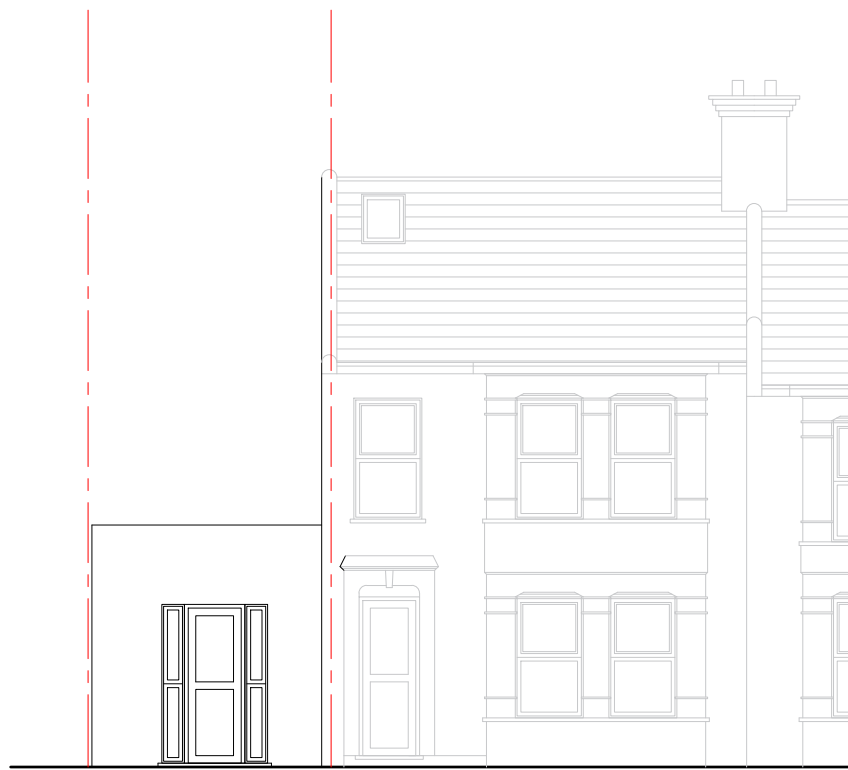


Existing Front Elevation
Scale 1:100

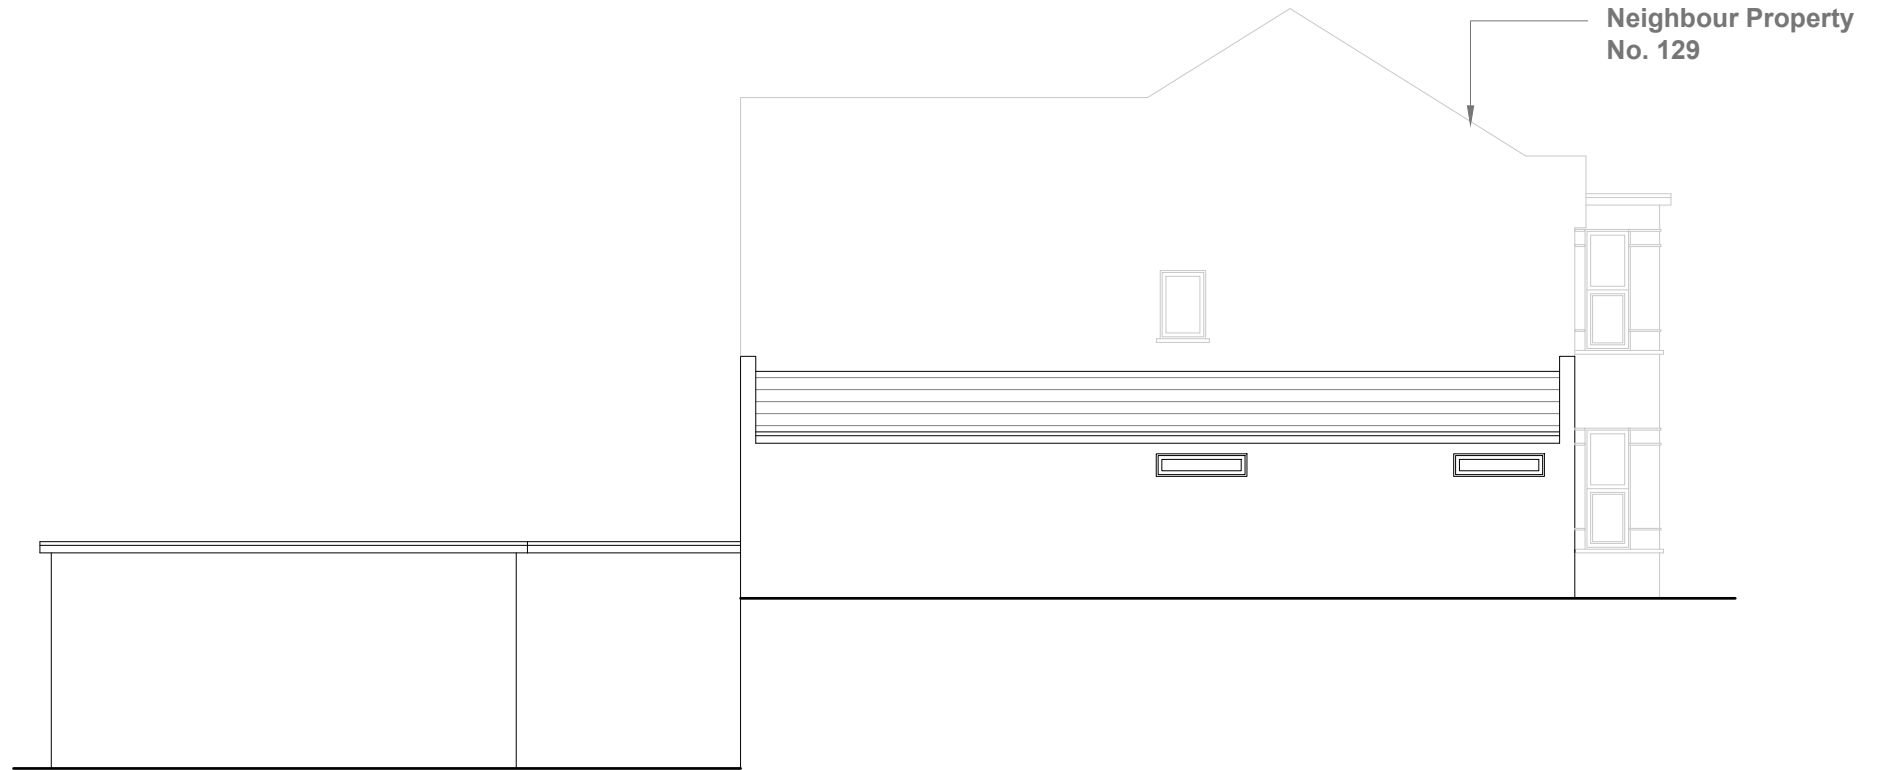

Existing Side Elevation
Scale 1:100

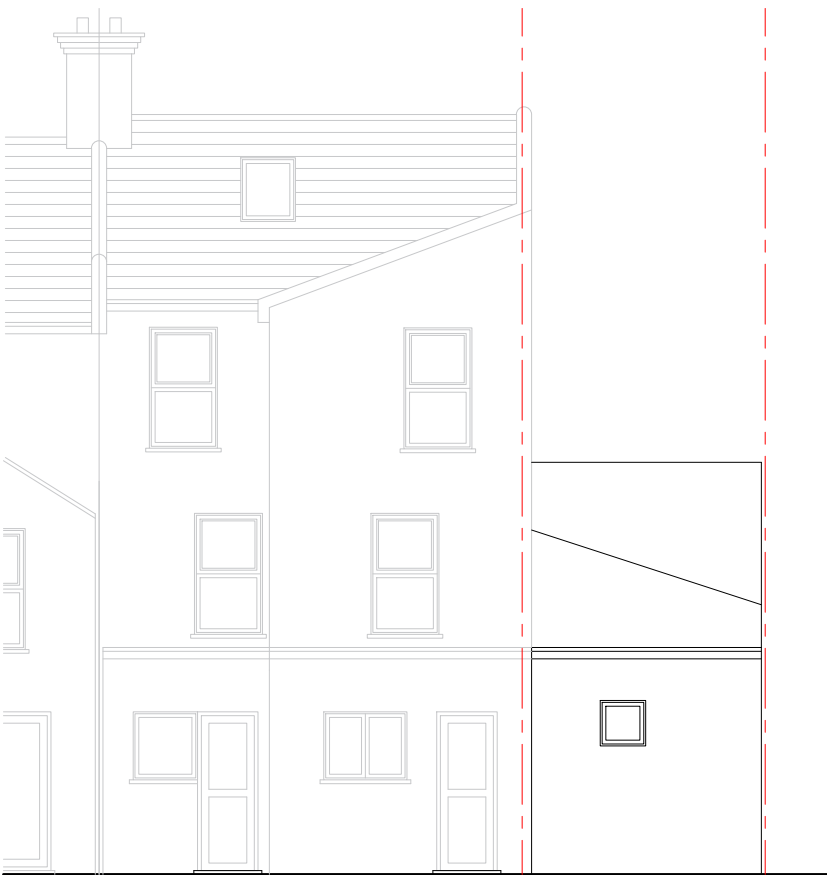



Existing Rear Elevation
Scale 1:100

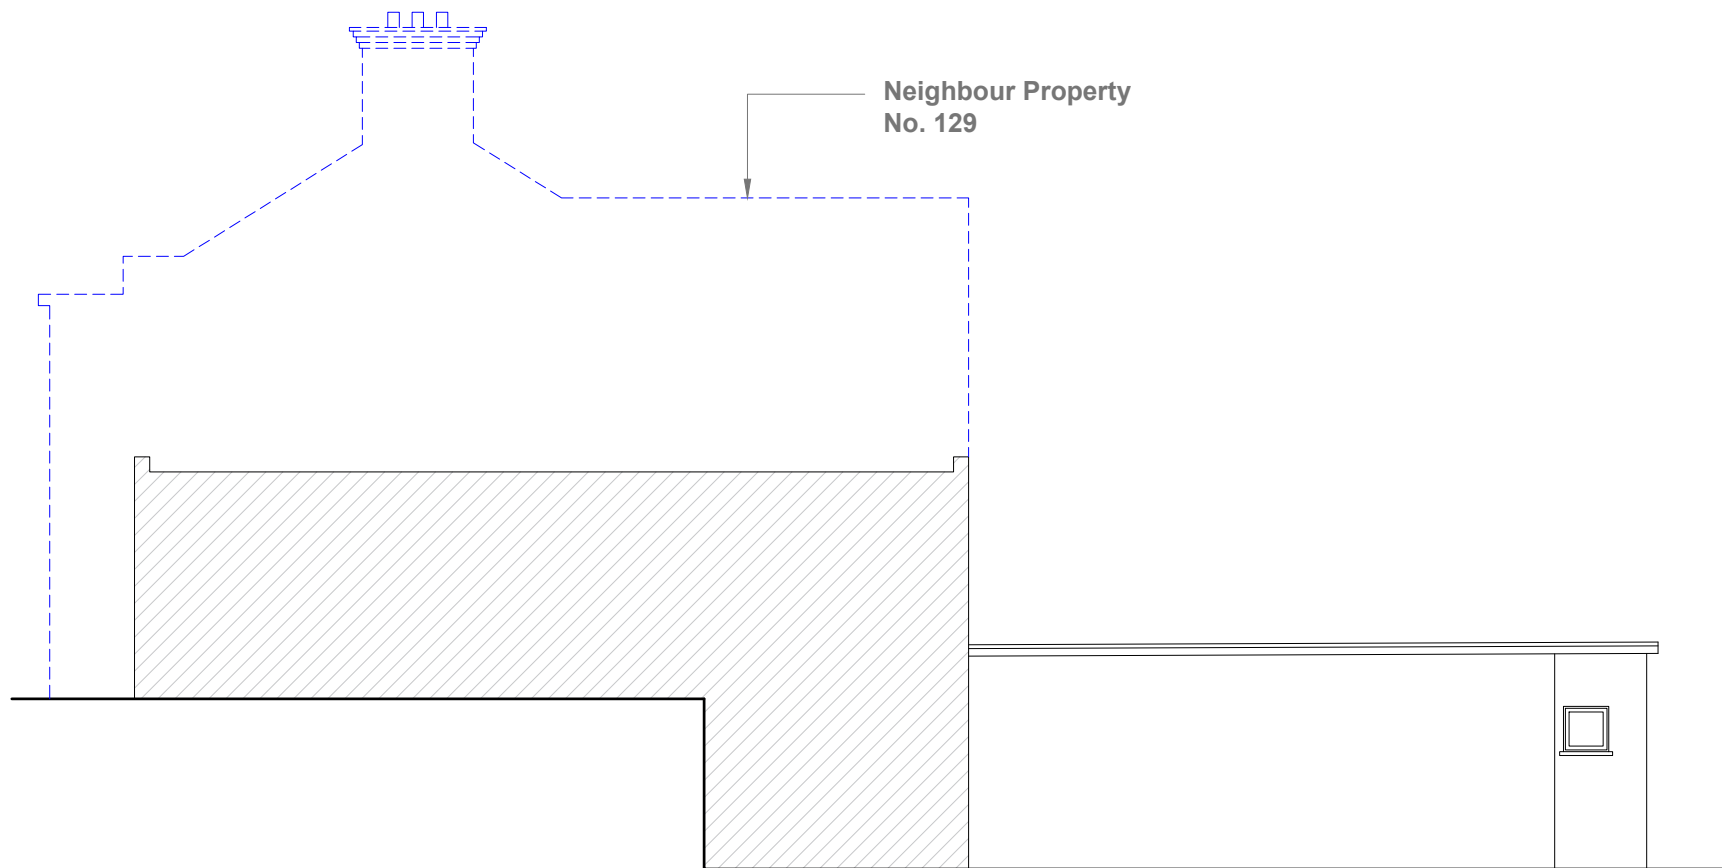



Existing Side Elevation
Scale 1:100





<p>Notes</p> <p>All plans, sections & elevations are based on measured readings and scaled dimension.</p> <p>Any discrepancies be reported immediately.</p> <p>To be read in conjunction with Structural Engineers' drawings and Mechanical and Electrical drawings</p> <p>All Materials To Match Existing</p>	<p>Revisions</p>	<p>Drawing name Existing - Elevations</p>		<p>Drawing no 131 FP 02</p>	<p>Rev 18.12.2023</p>
		<p>Project 131 Elizabeth Road E6 IBW</p>		<p>Detail Design</p> <p>T 07410377527 E Smit@dd2d.co.uk</p>	
		<p>Scale 1:100 @ A3</p>	<p>Status Planning</p>		

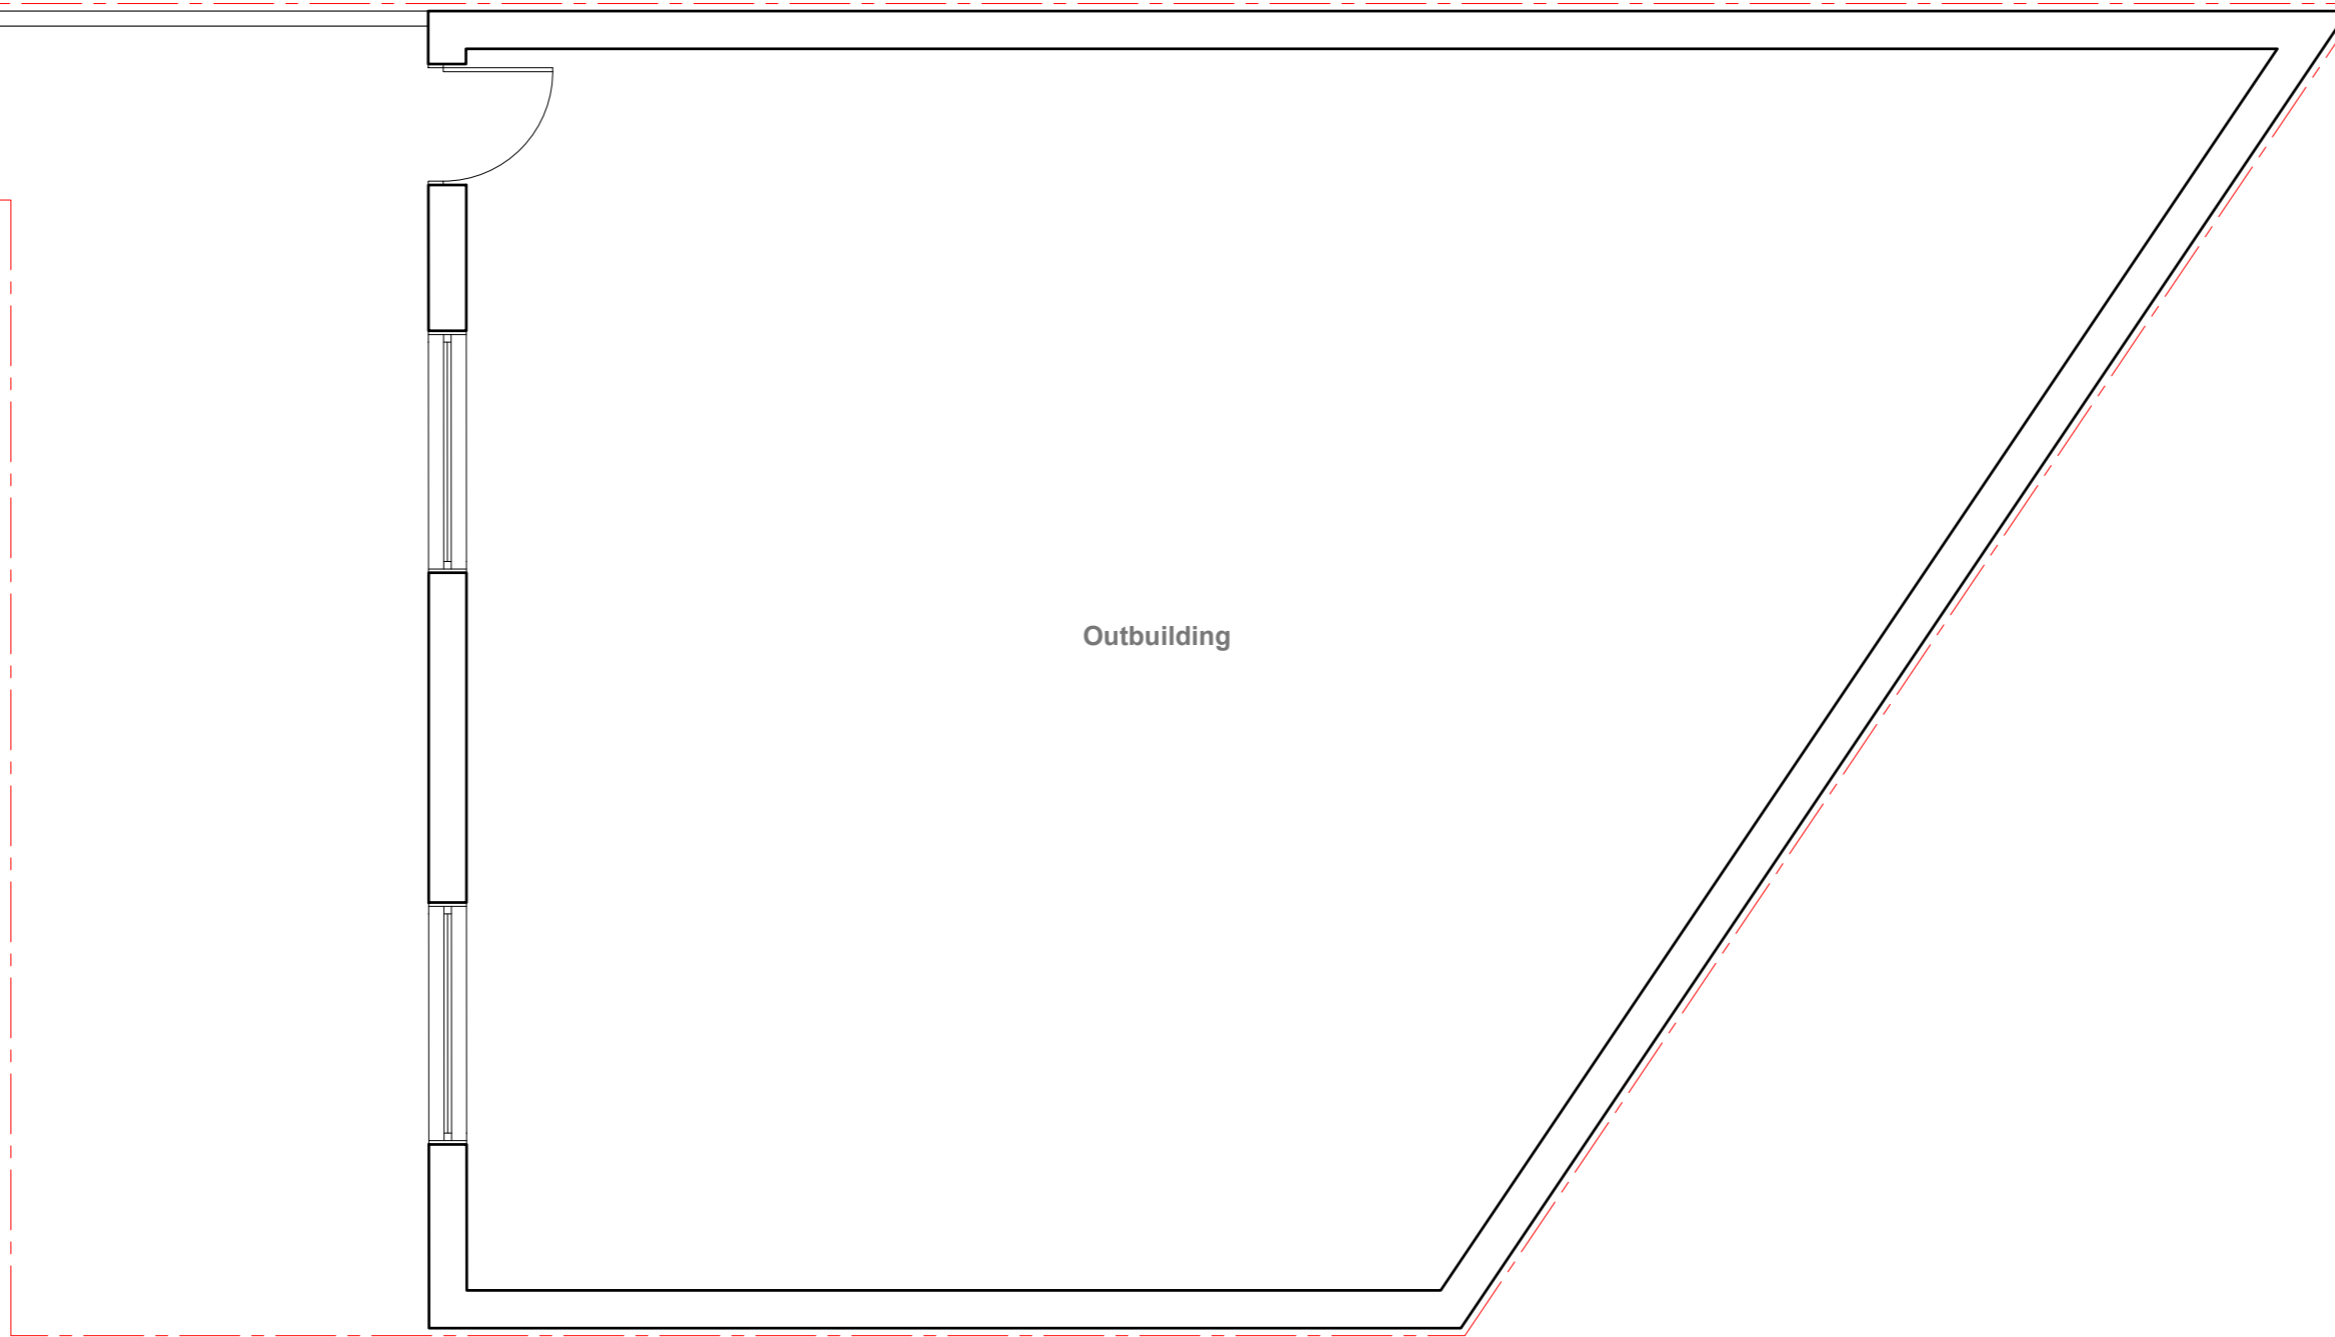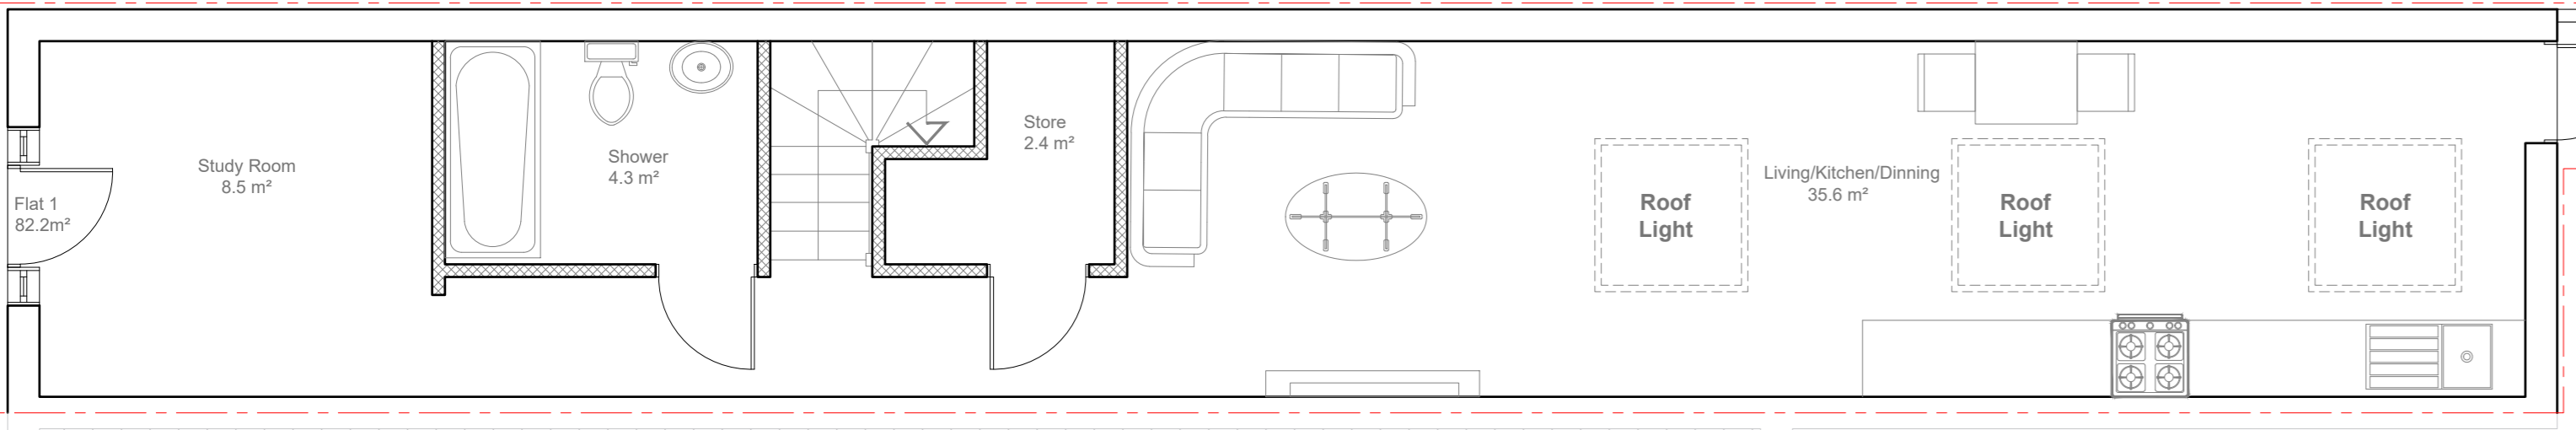

Proposed Ground Floor Plan
Scale 1:50

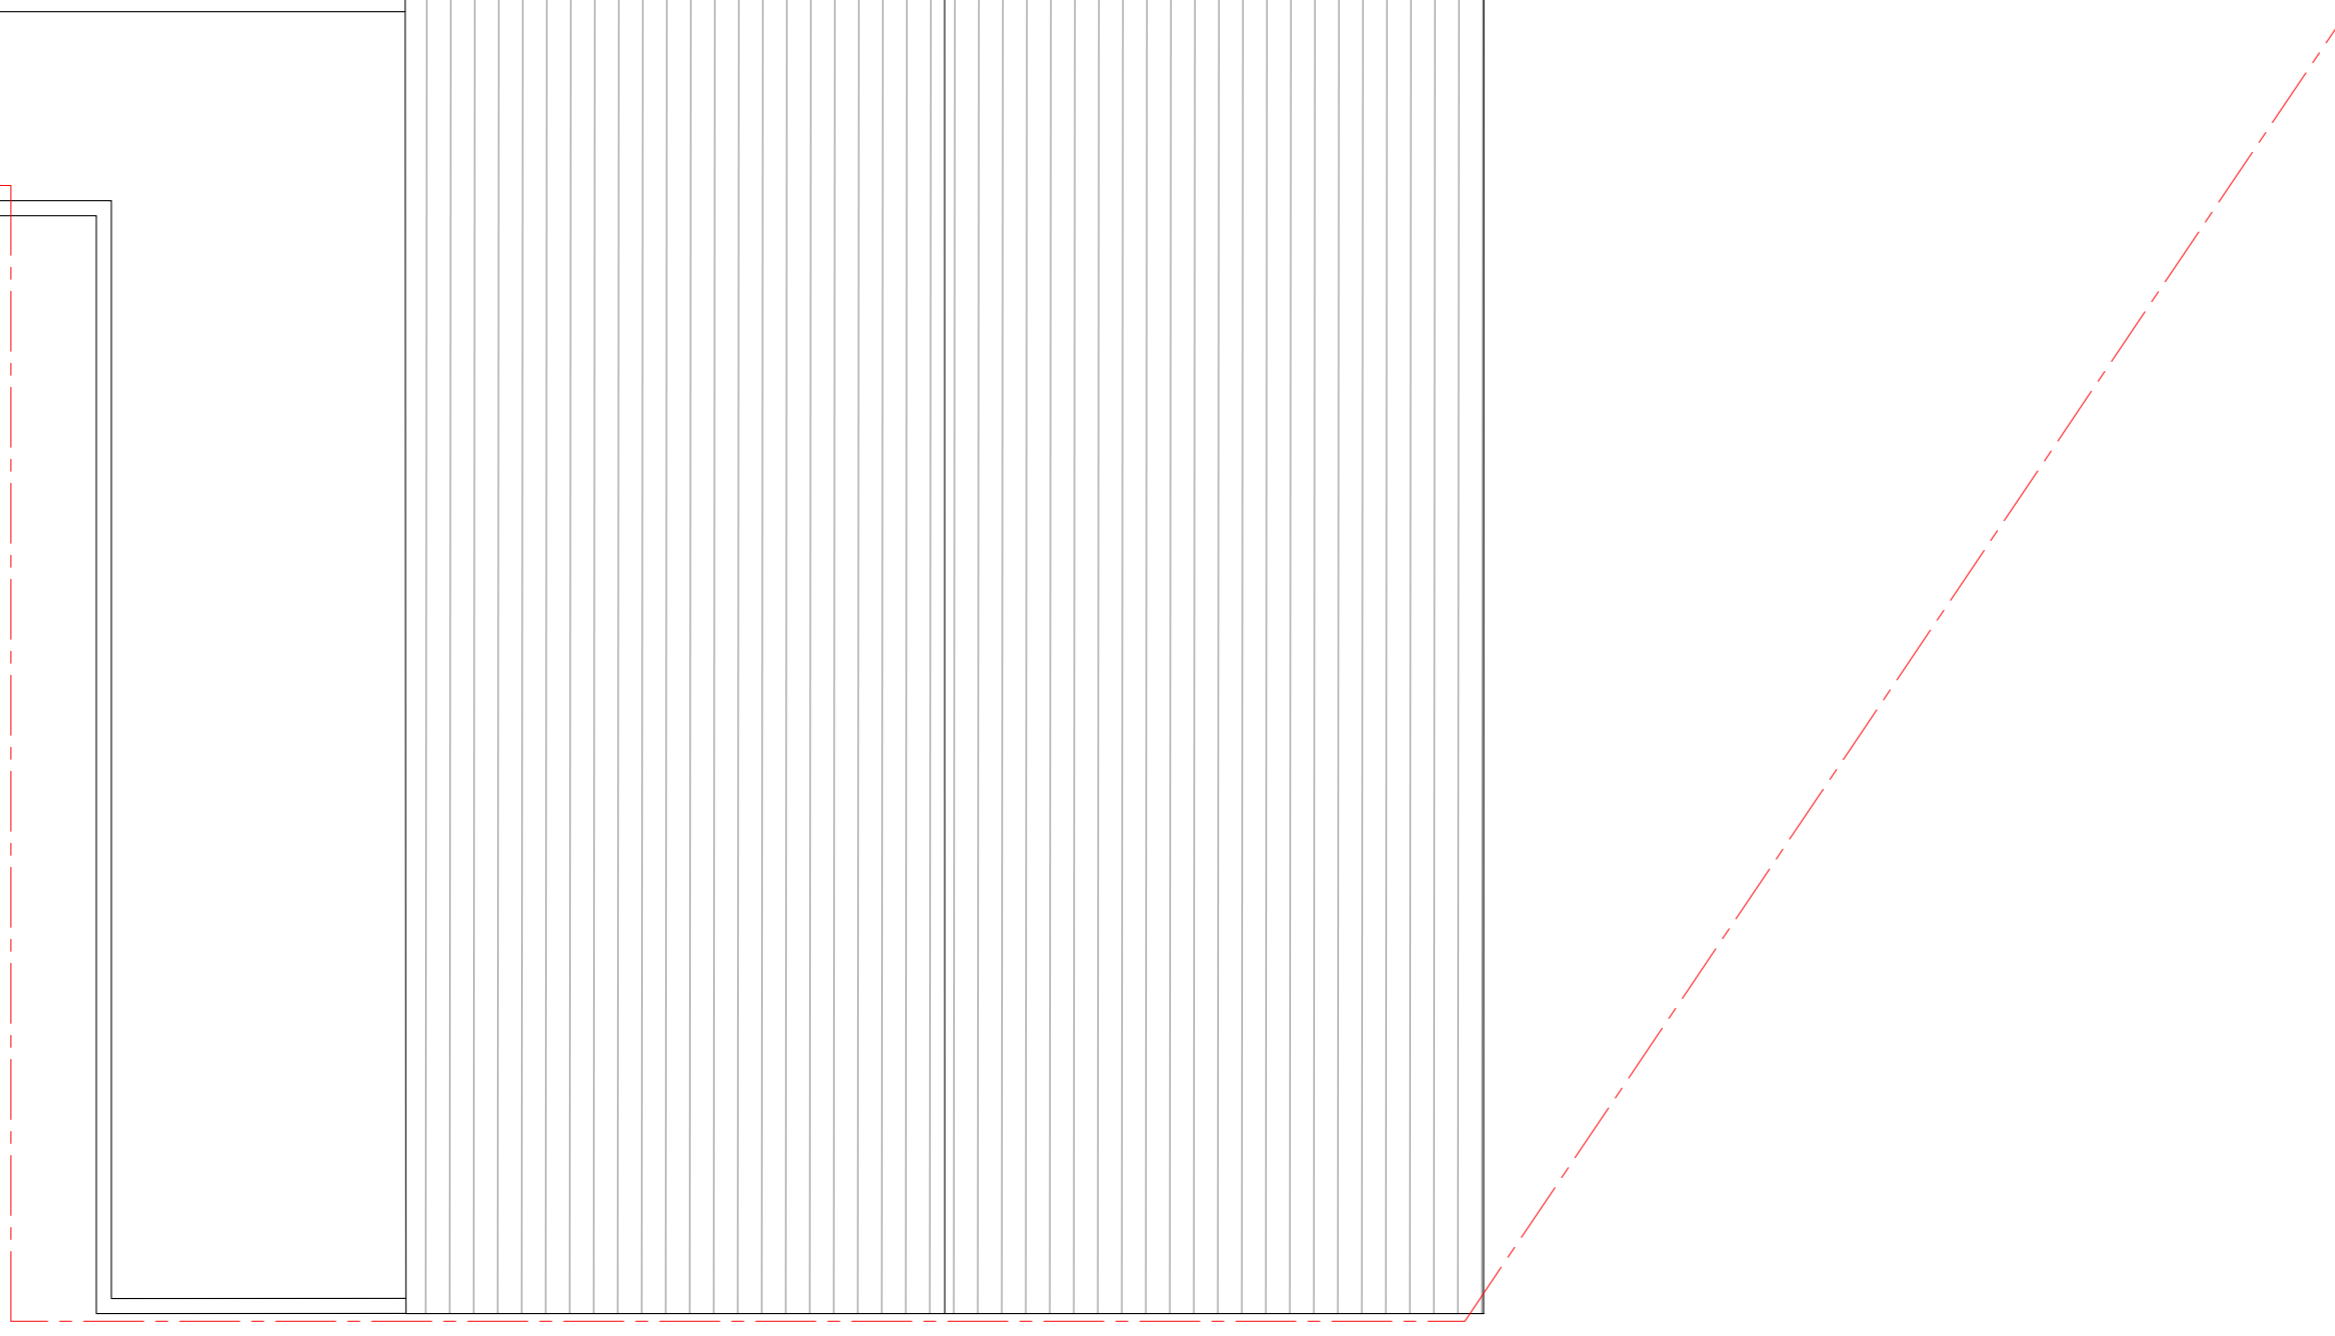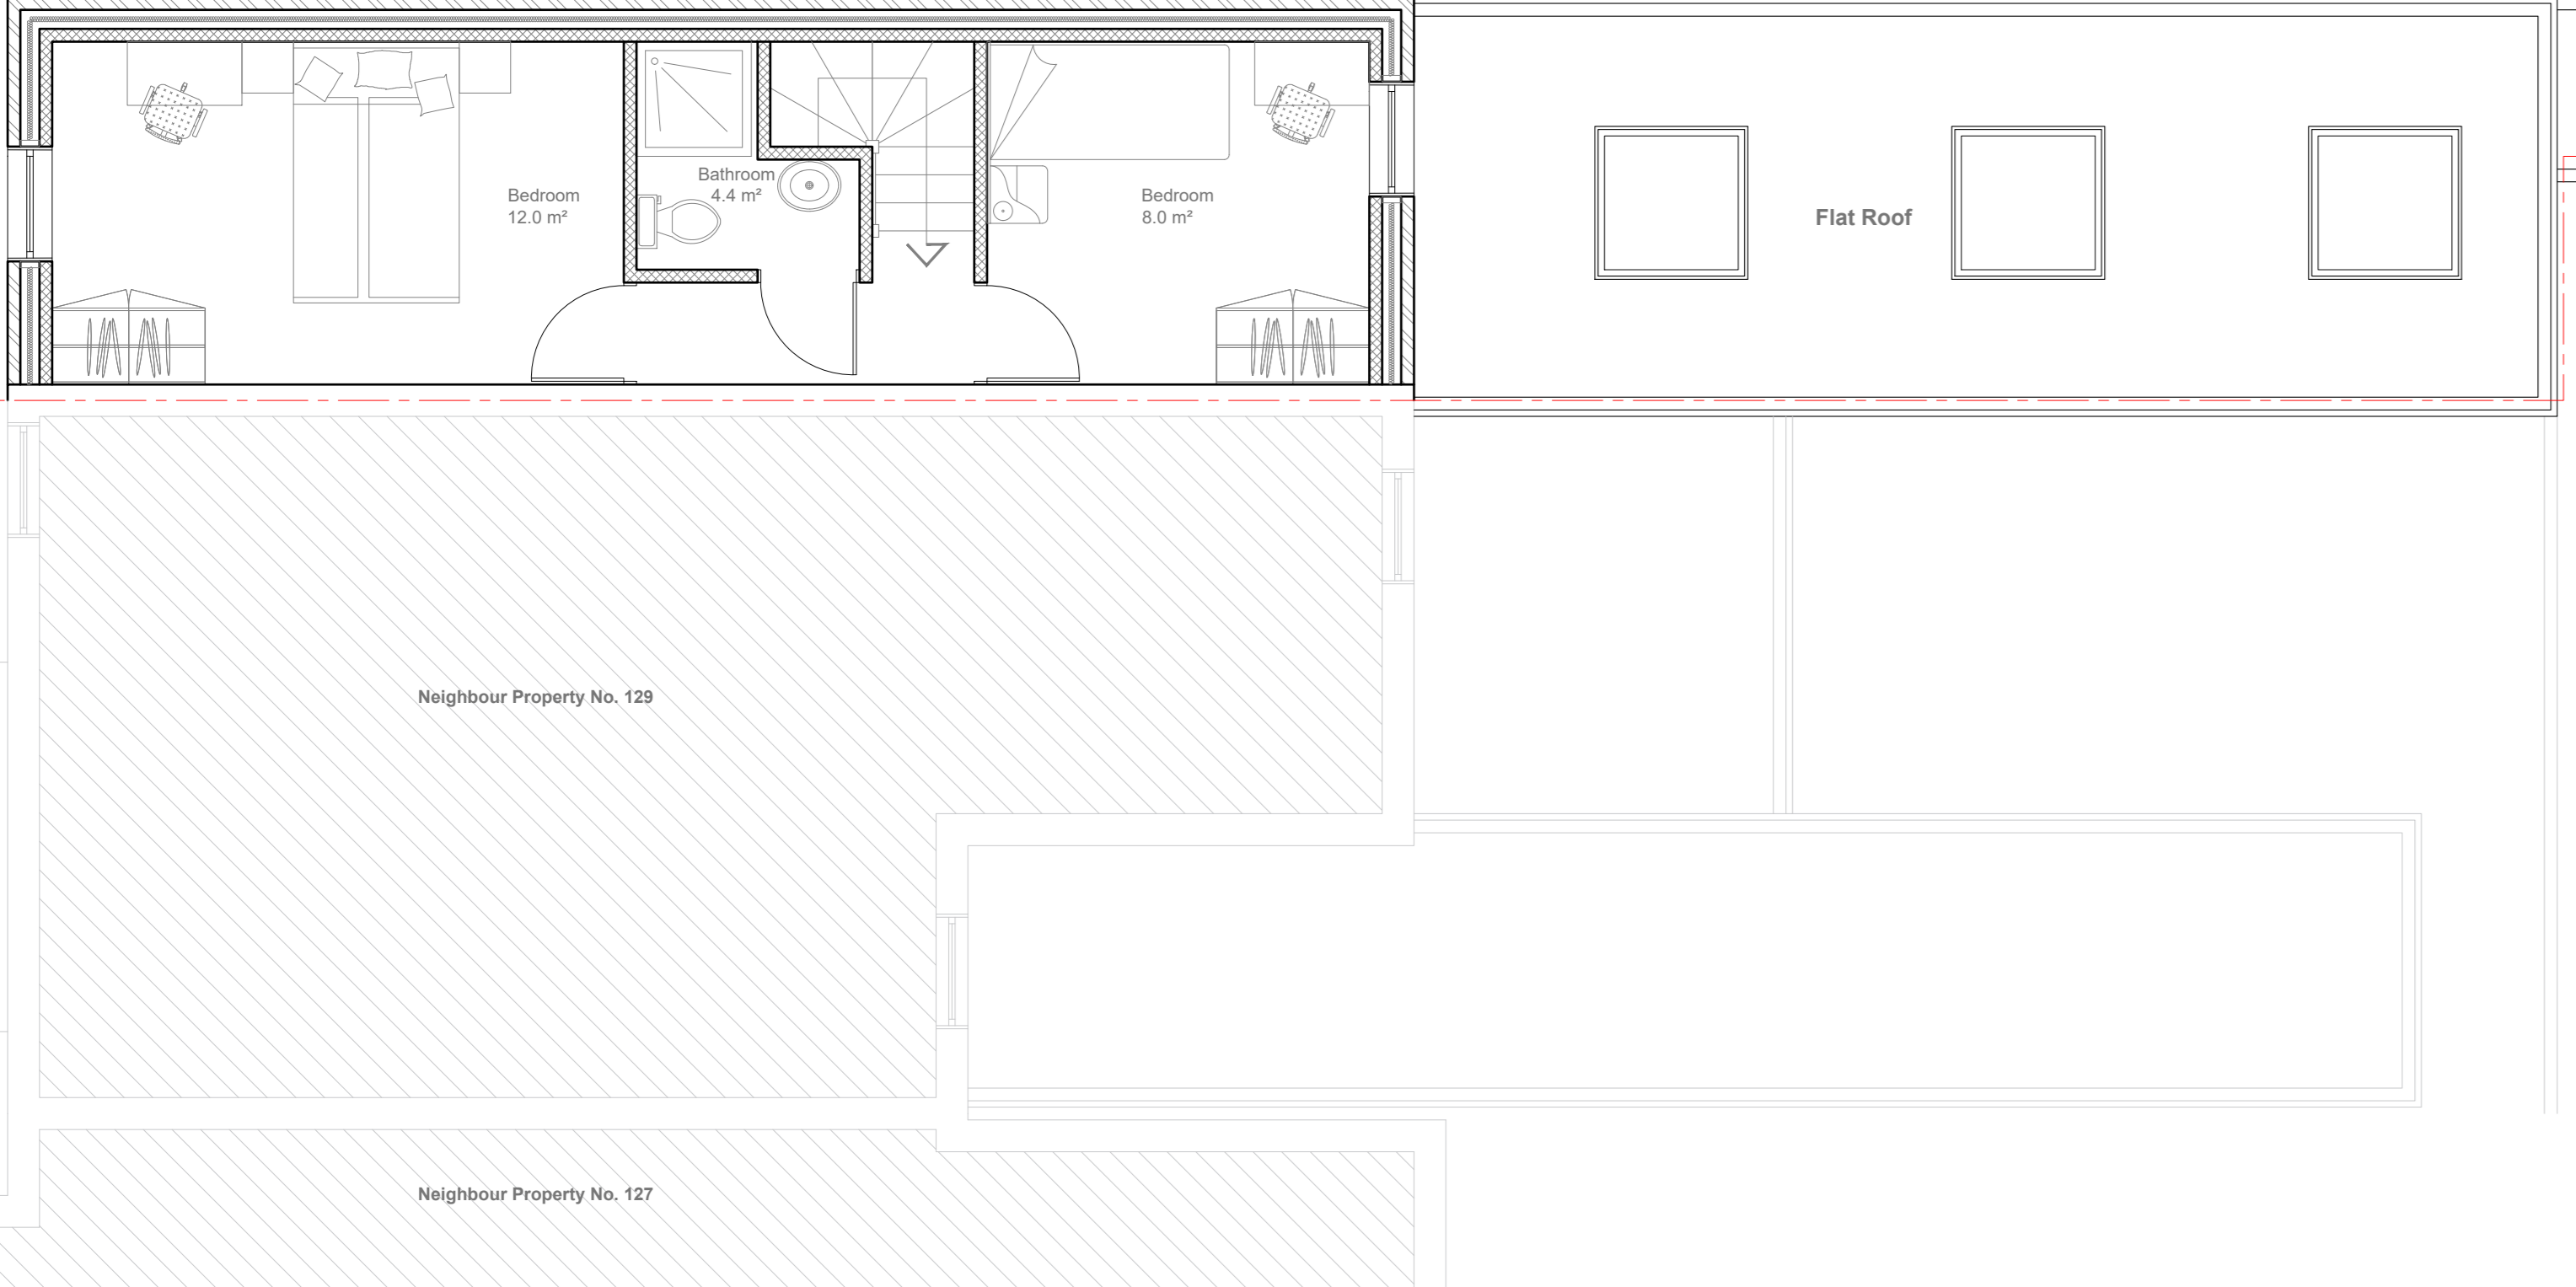

Proposed First Floor Plan
Scale 1:50

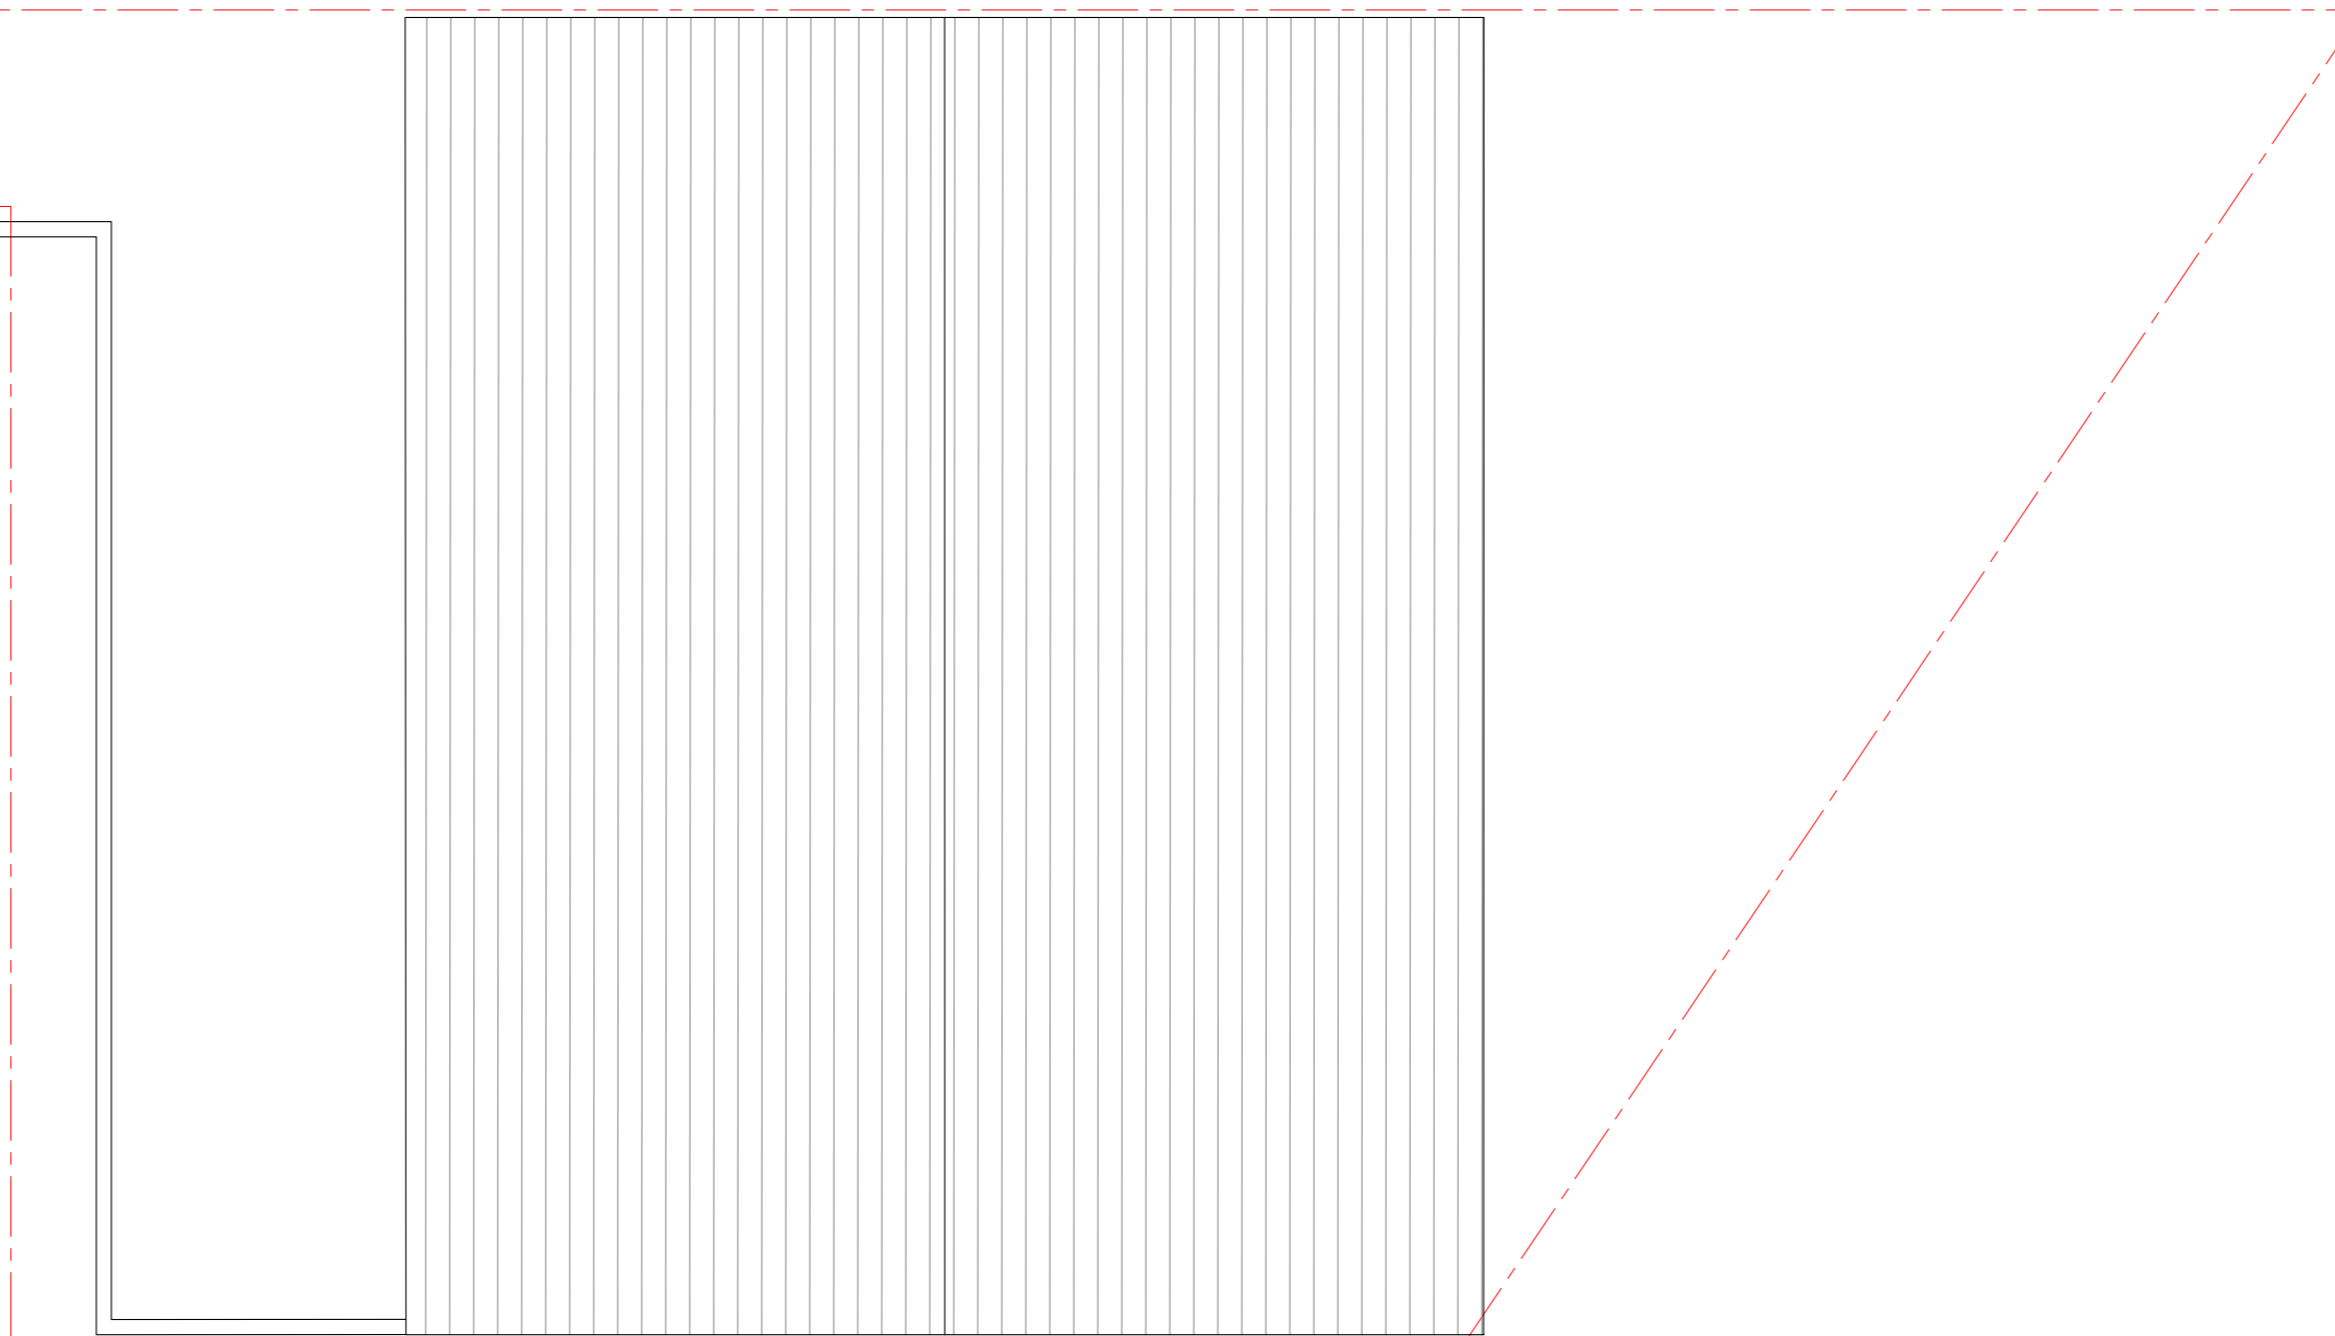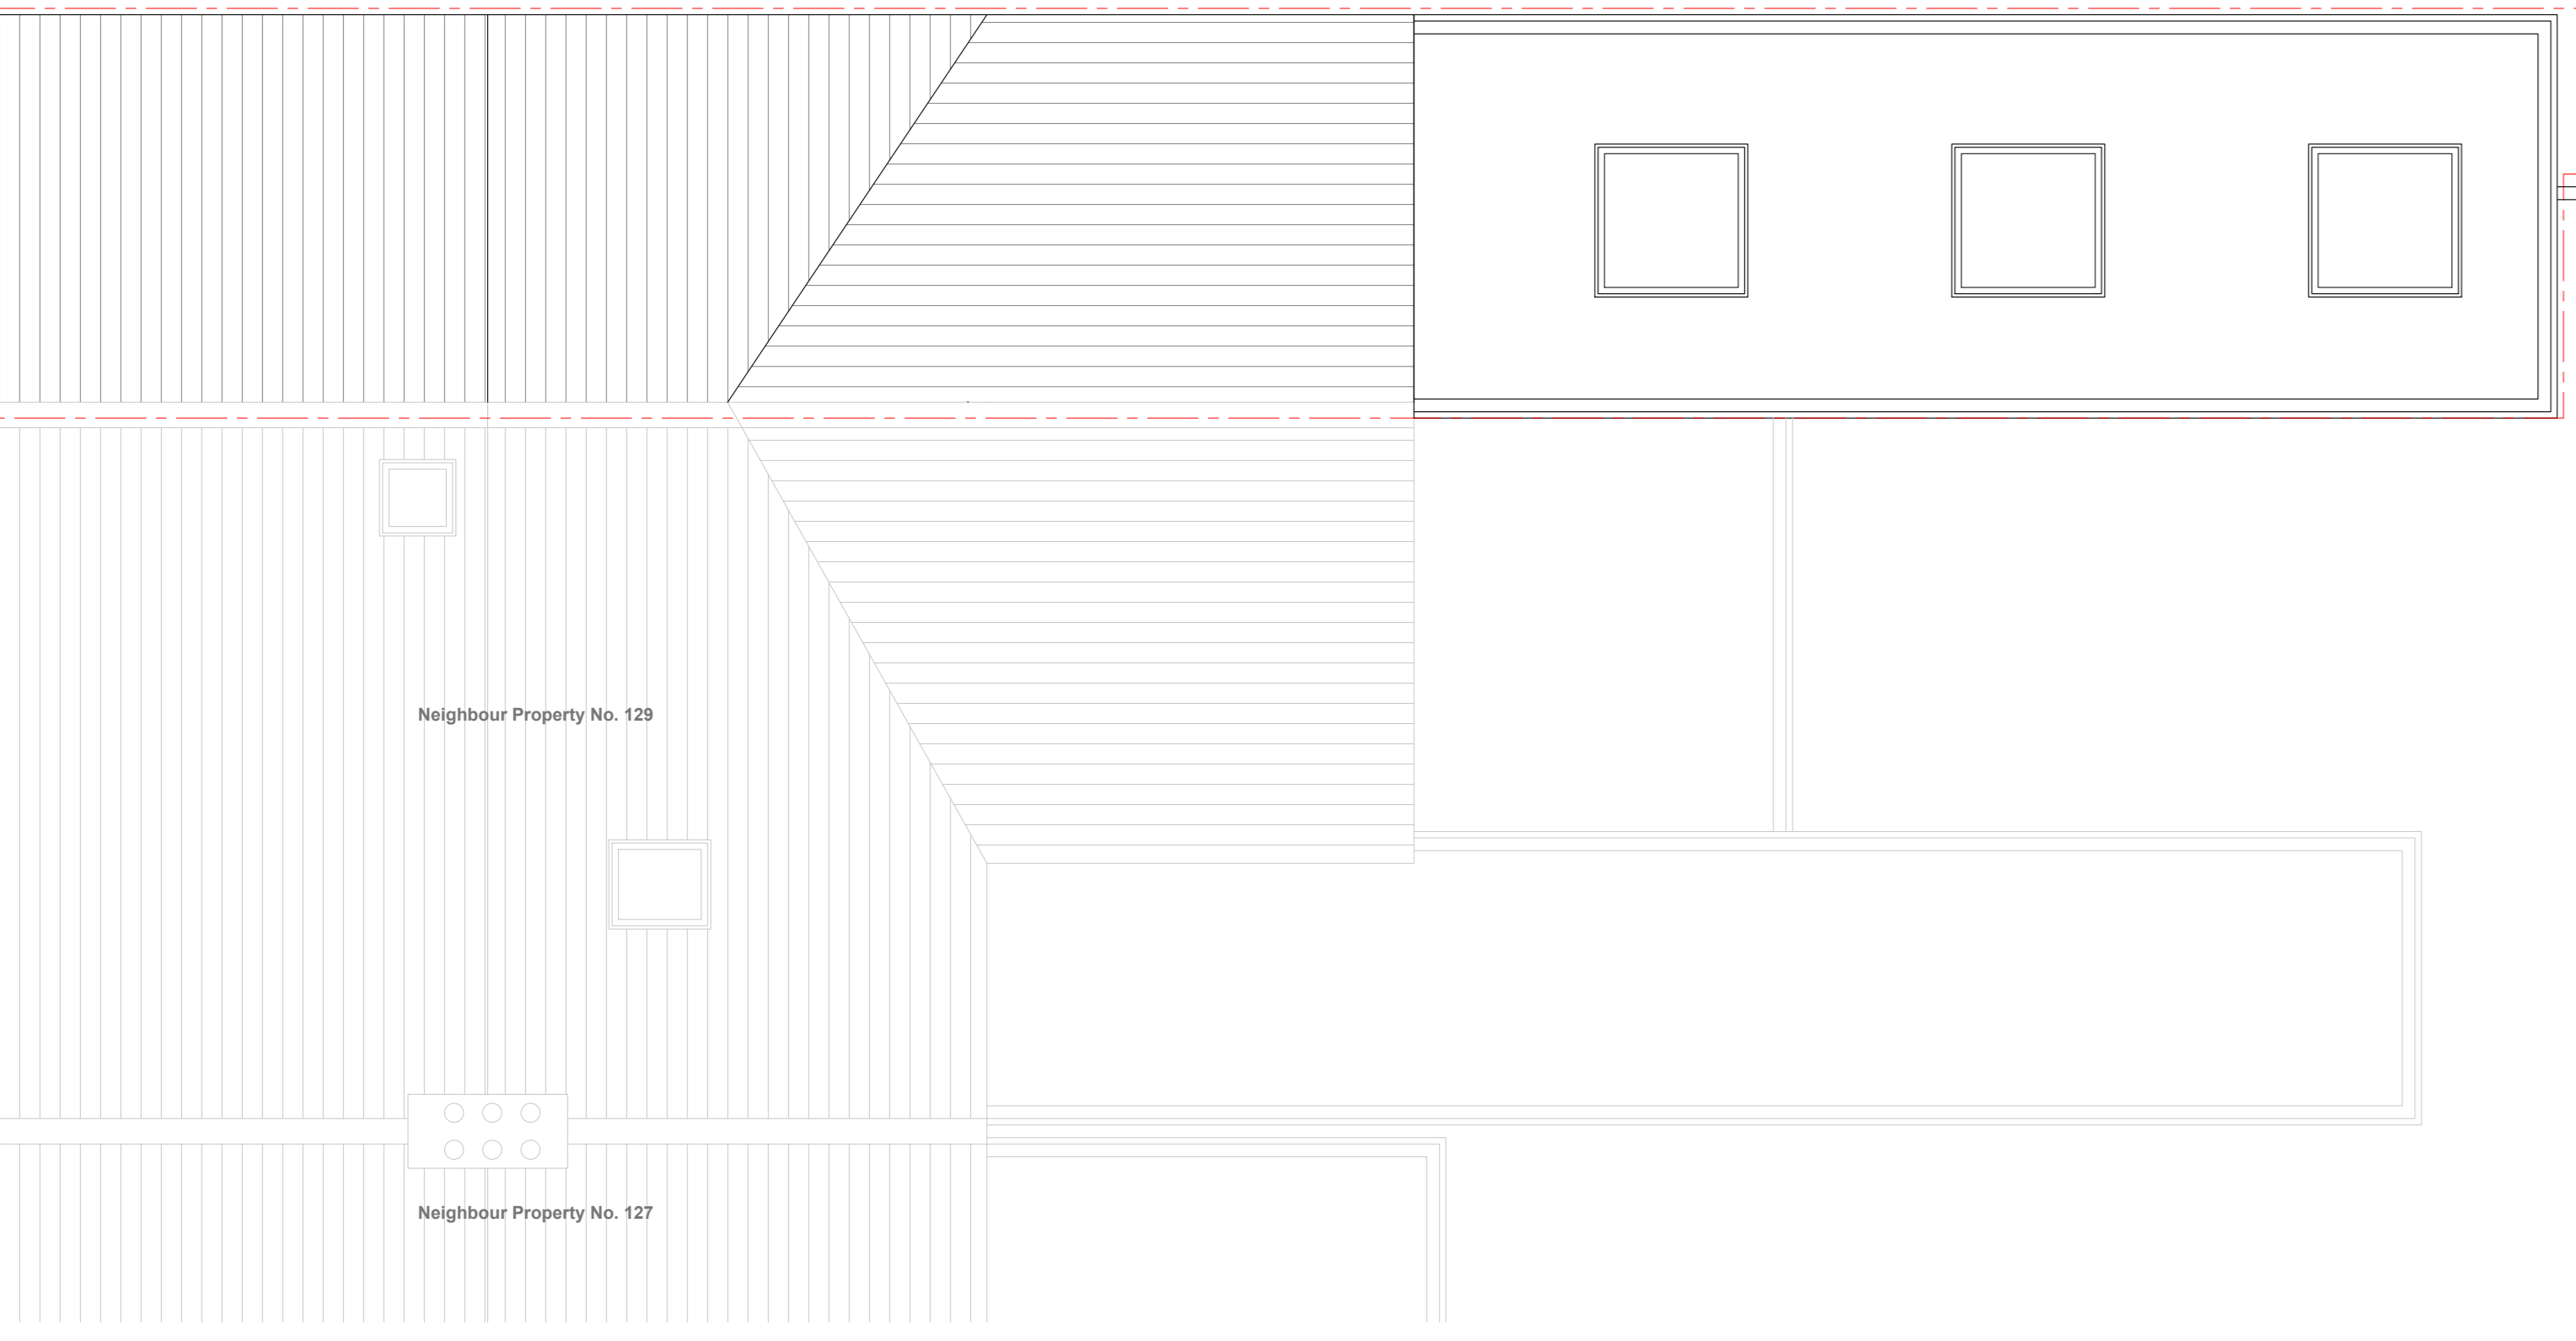

Proposed Roof Plan
Scale 1:50

Existing Site Area - 188.1 m²
 Proposed Built up Area - 00 m²
 Existing Gross Internal Floor Area - 00 m²


Flat 1 - 82.20 m² (2 Bedrooms) (Person - GIA requirement 77 m²)



Notes All plans, sections & elevations are based on measured readings and satellite information. Any discrepancies be reported immediately. To be read in conjunction with Structural Engineer's drawings and Mechanical and Electrical drawings. All Materials To Match Existing	Revisions	Drawing name Proposed - Floor Plans	Drawing no. 131 FP 03	Rev. 18.11.2023
		Project 131 Elizabeth Road E6. 18W	Detail Design	
Scale 1:50 @ A0	Issue Planning	1. 18.11.2023 2. 18.11.2023		




Proposed Front Elevation
Scale 1:100

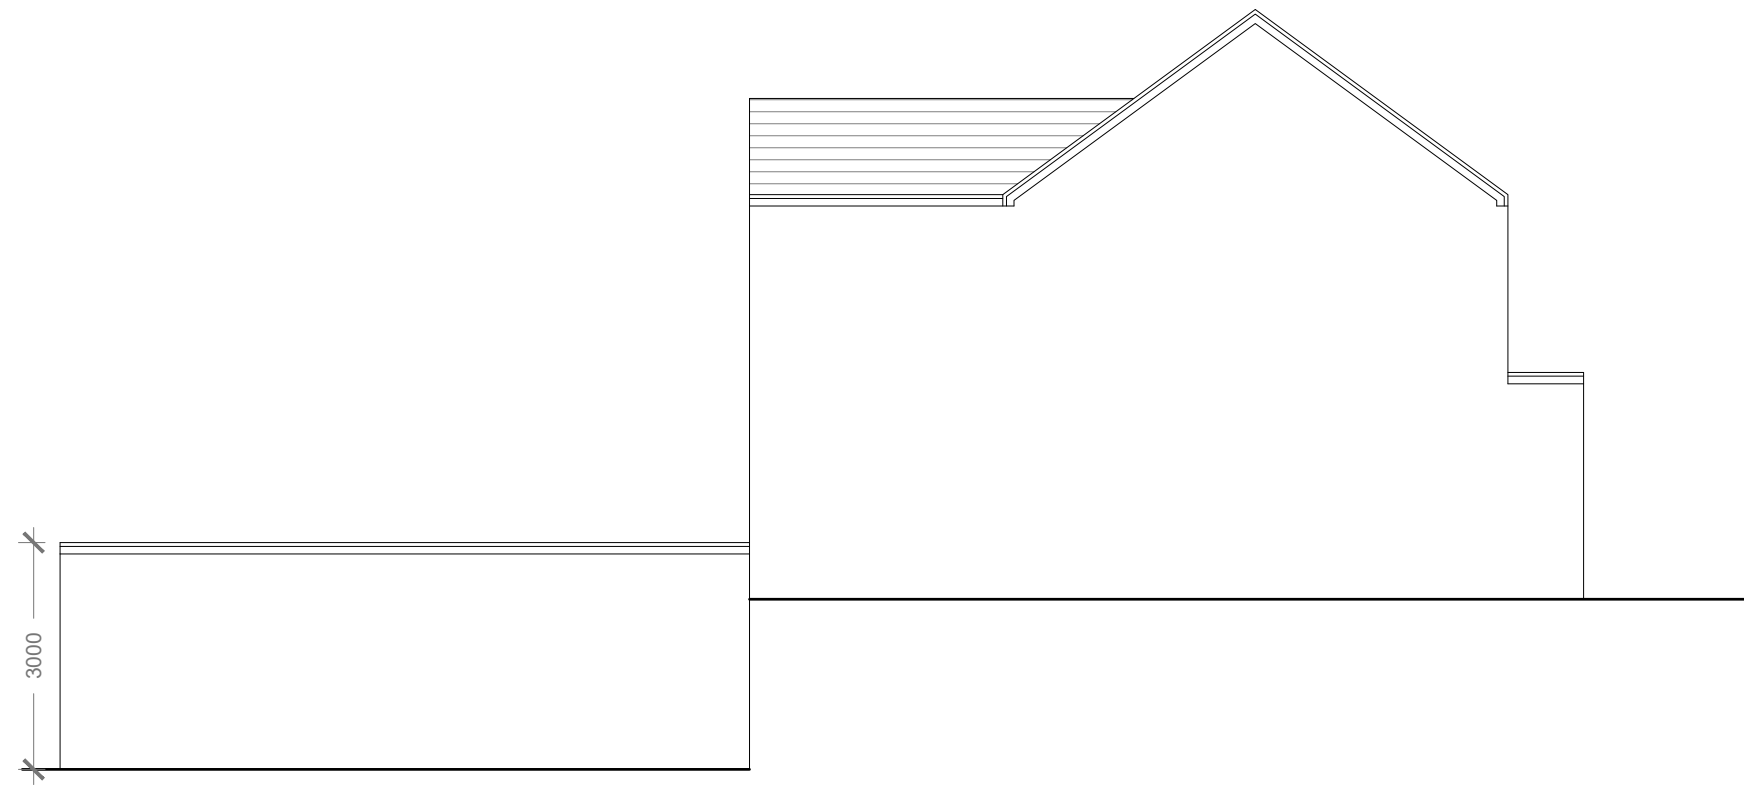

Proposed Side Elevation
Scale 1:100



Proposed Rear Elevation
Scale 1:100

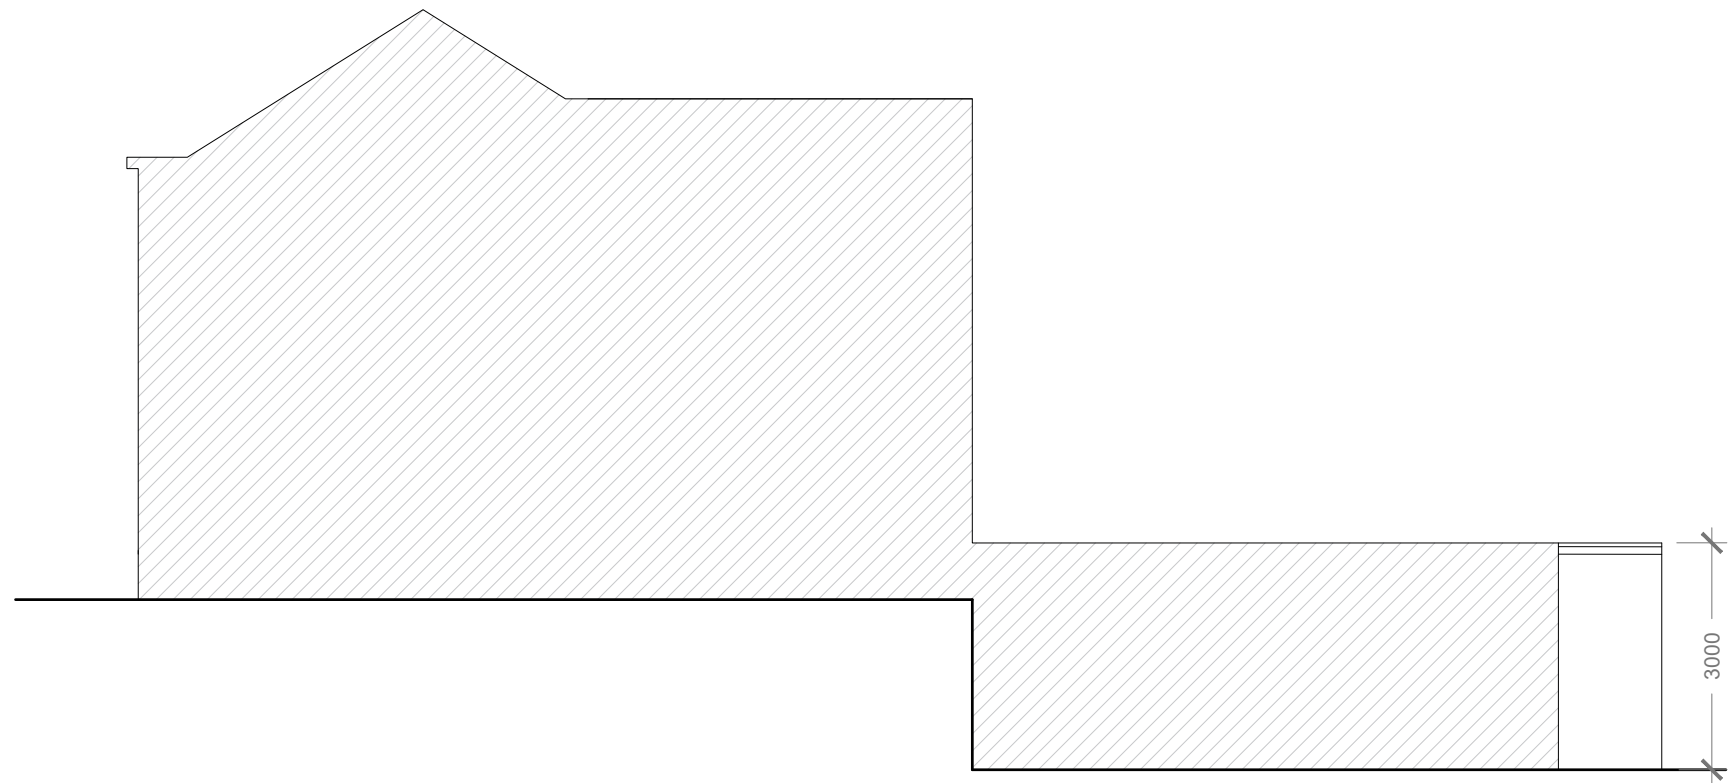

Proposed Side Elevation
Scale 1:100



Notes All plans, sections & elevations are based on measured readings and scaled dimension. Any discrepancies be reported immediately. To be read in conjunction with Structural Engineers' drawings and Mechanical and Electrical drawings All Materials To Match Existing	Revisions	Drawing name Proposed - Elevations		Drawing no 131 FP 04	Rev 18.12.2023
		Project 131 Elizabeth Road E6 IBW		<h1>Detail Design</h1> <p>T 07410377527 E Smit@dd2d.co.uk</p>	
		Scale 1:100 @ A3	Status Planning		