


Existing Ground Floor  
1: 100

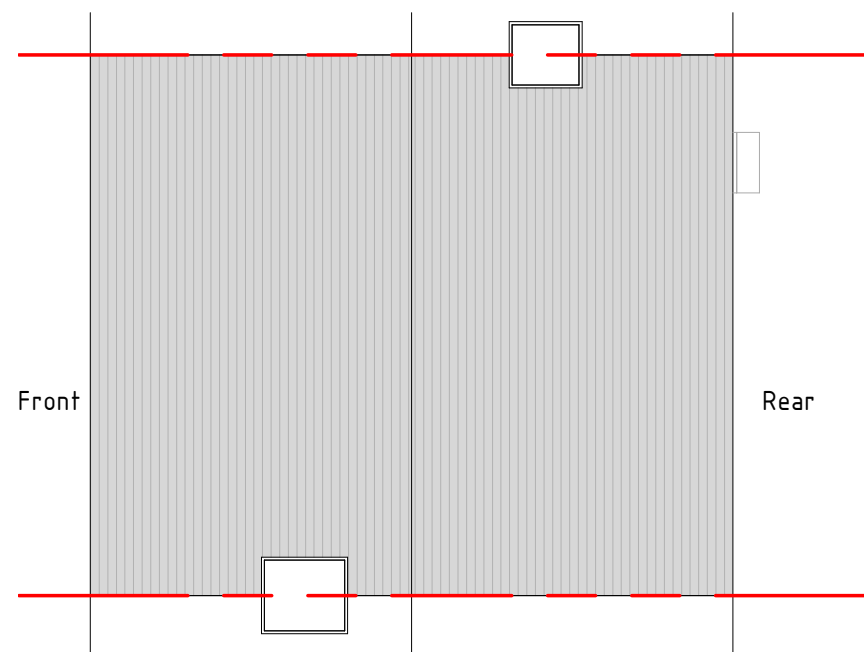

Existing Roof Plan  
1: 100

Purpose: Planning	Description	Sheet Name	Project No:	Sheet No:	Contact info:
Scale: 1 : 100 @A3 Date: Dec 2023	Proposed single storey rear extension at 144 Long Lane, DA7 5AH	Existing Plans	23499	PL02 Revision: <b>A</b>	e-mail: info@divi-design.co.uk tel: 0203 488 2828 web: www.divi-design.co.uk 124 City Road London, EC1V 2NX