



- DRAINAGE STORM NEW
- DRAINAGE STORM EXISTING
- DRAINAGE STORM EXISTING REMOVED
- DRAINAGE FOUL NEW
- DRAINAGE FOUL EXISTING
- DRAINAGE FOUL EXISTING REMOVED
- DRAINAGE COMBINED NEW
- DRAINAGE COMBINED EXISTING
- DRAINAGE COMBINED EXISTING REMOVED

EXTERNAL FINISHES SCHEDULE	
1	Roof tiles to match existing
2	White windows with frosted glass - color to match existing
3	Front Door - colour: Chartwell Green
4	Red/Brown facing brick to match existing
5	White UPVC Fascia/Black UPVC Guttering to match existing
6	
7	
8	
9	
10	
11	
12	
13	
14	
15	

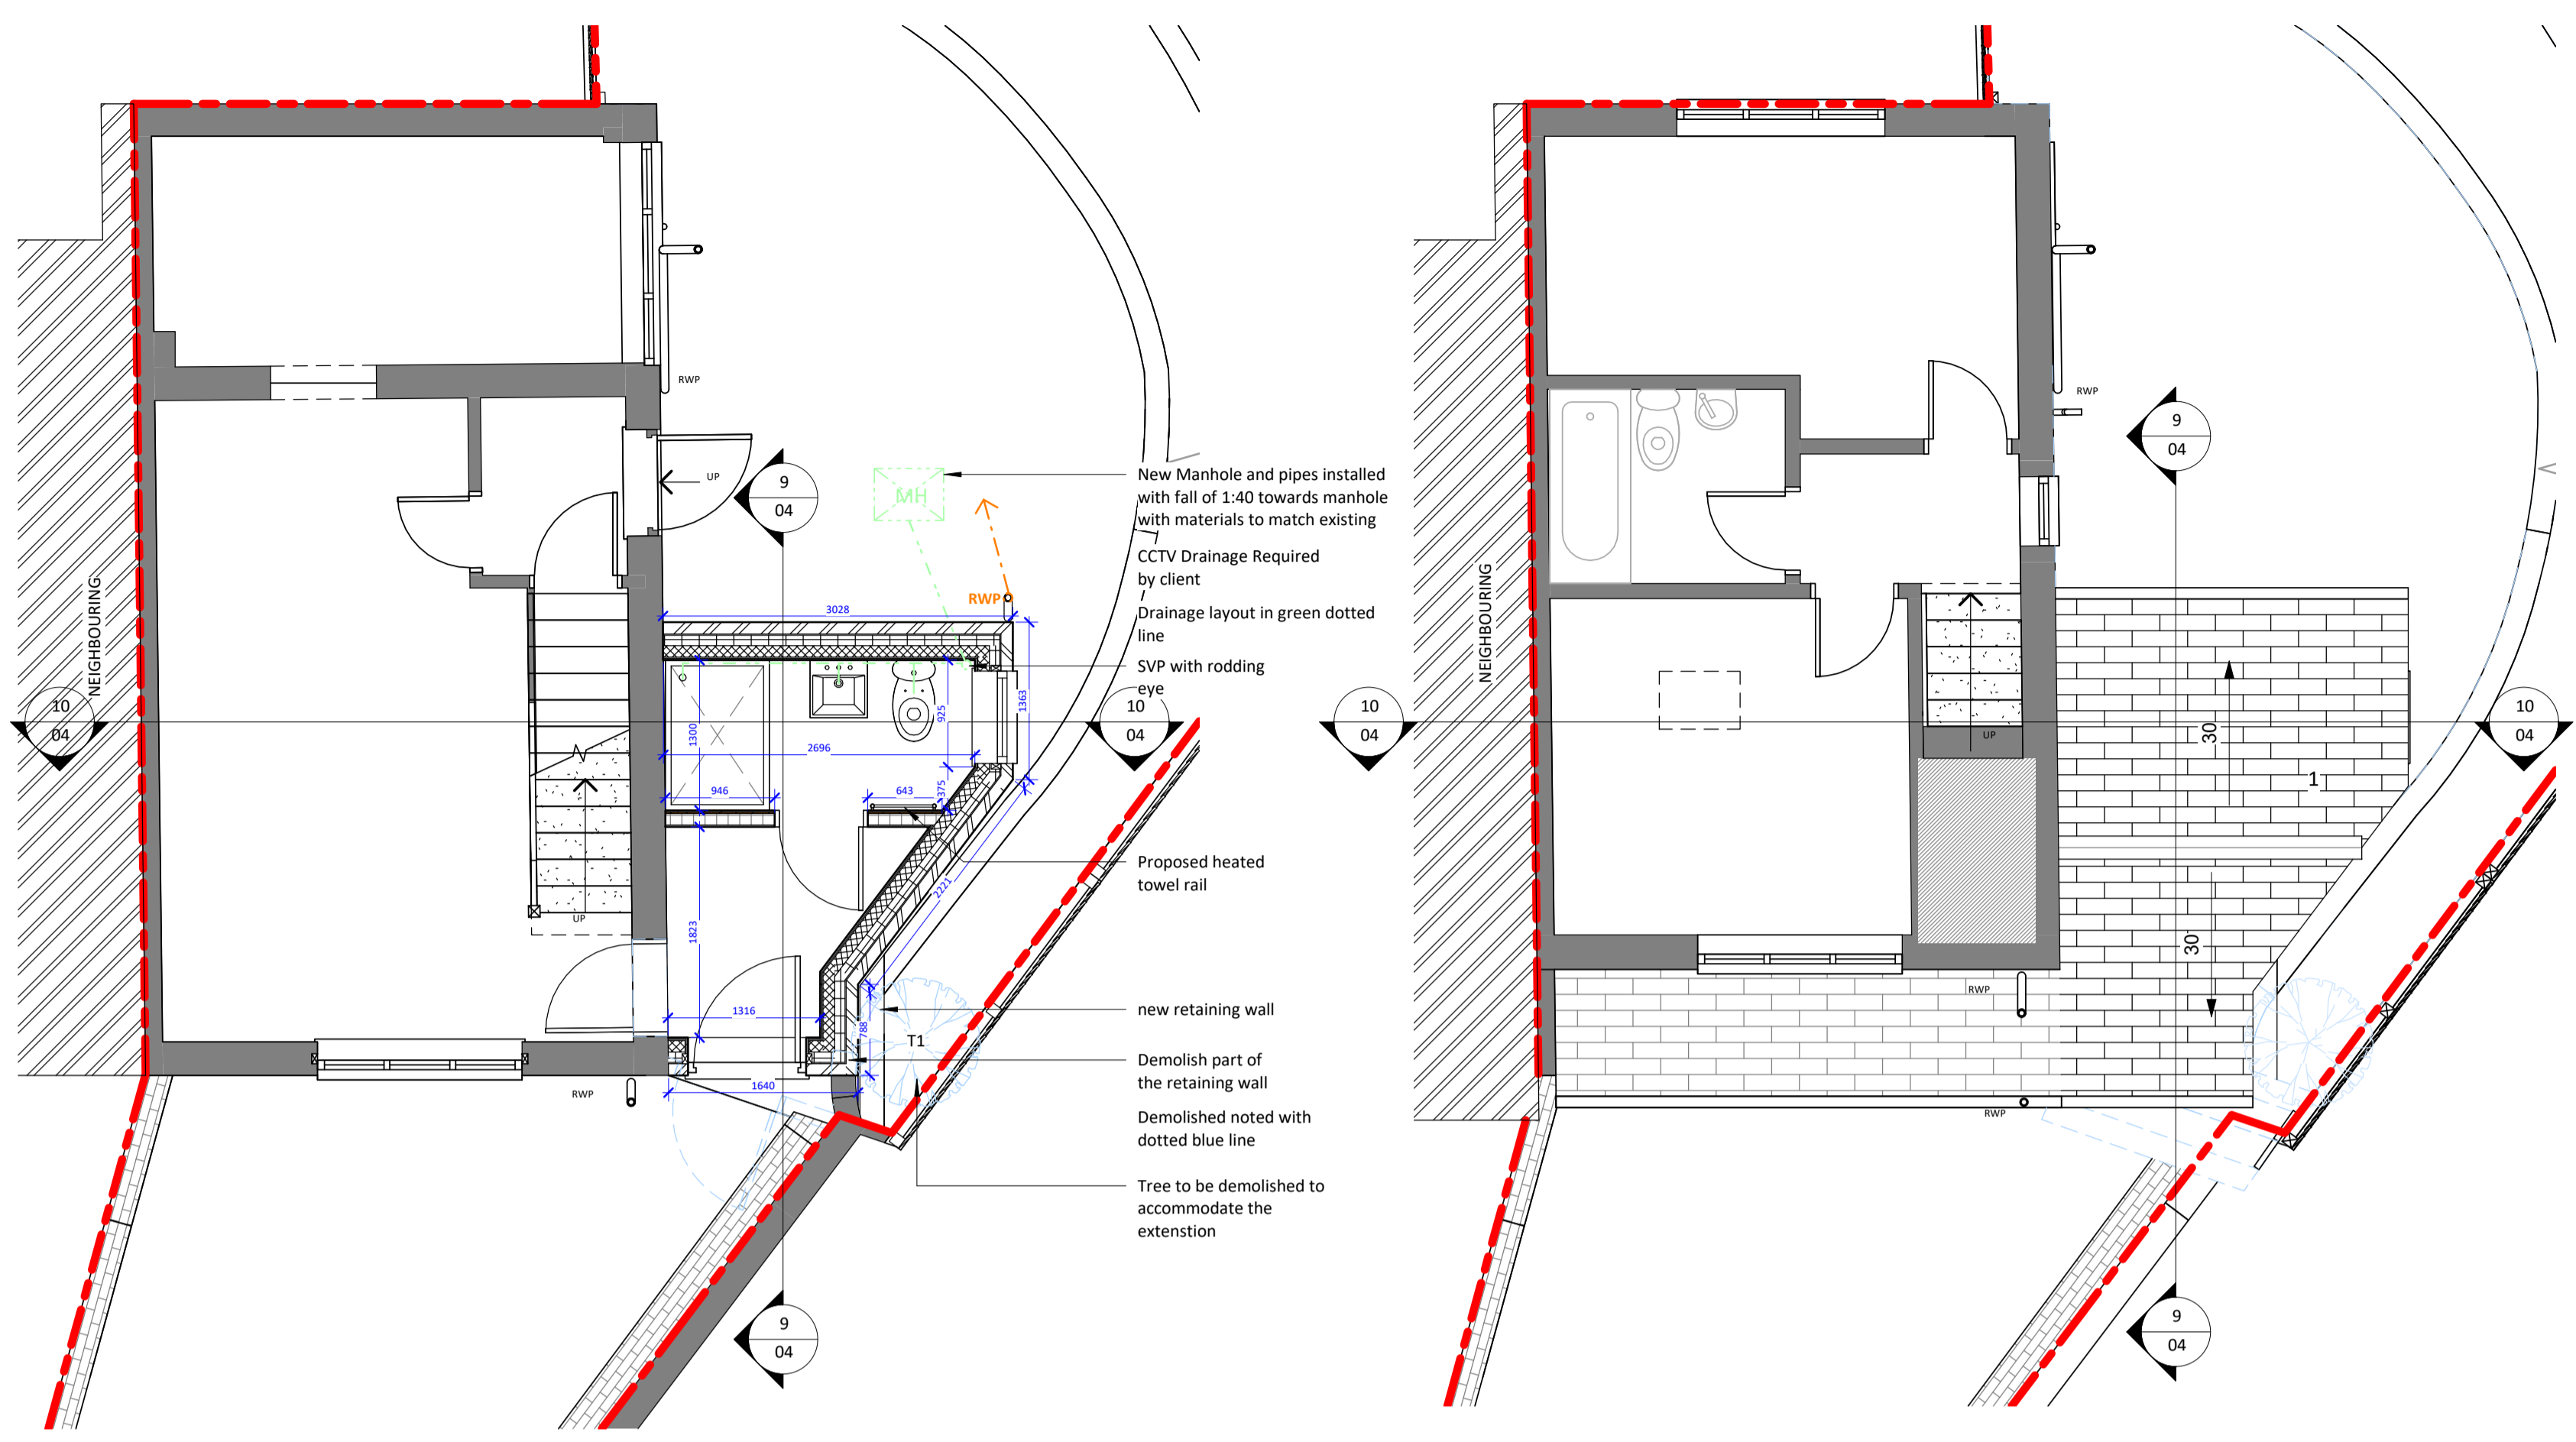


1 Proposed Ground Floor
1 : 50


2 Proposed First Floor
1 : 50

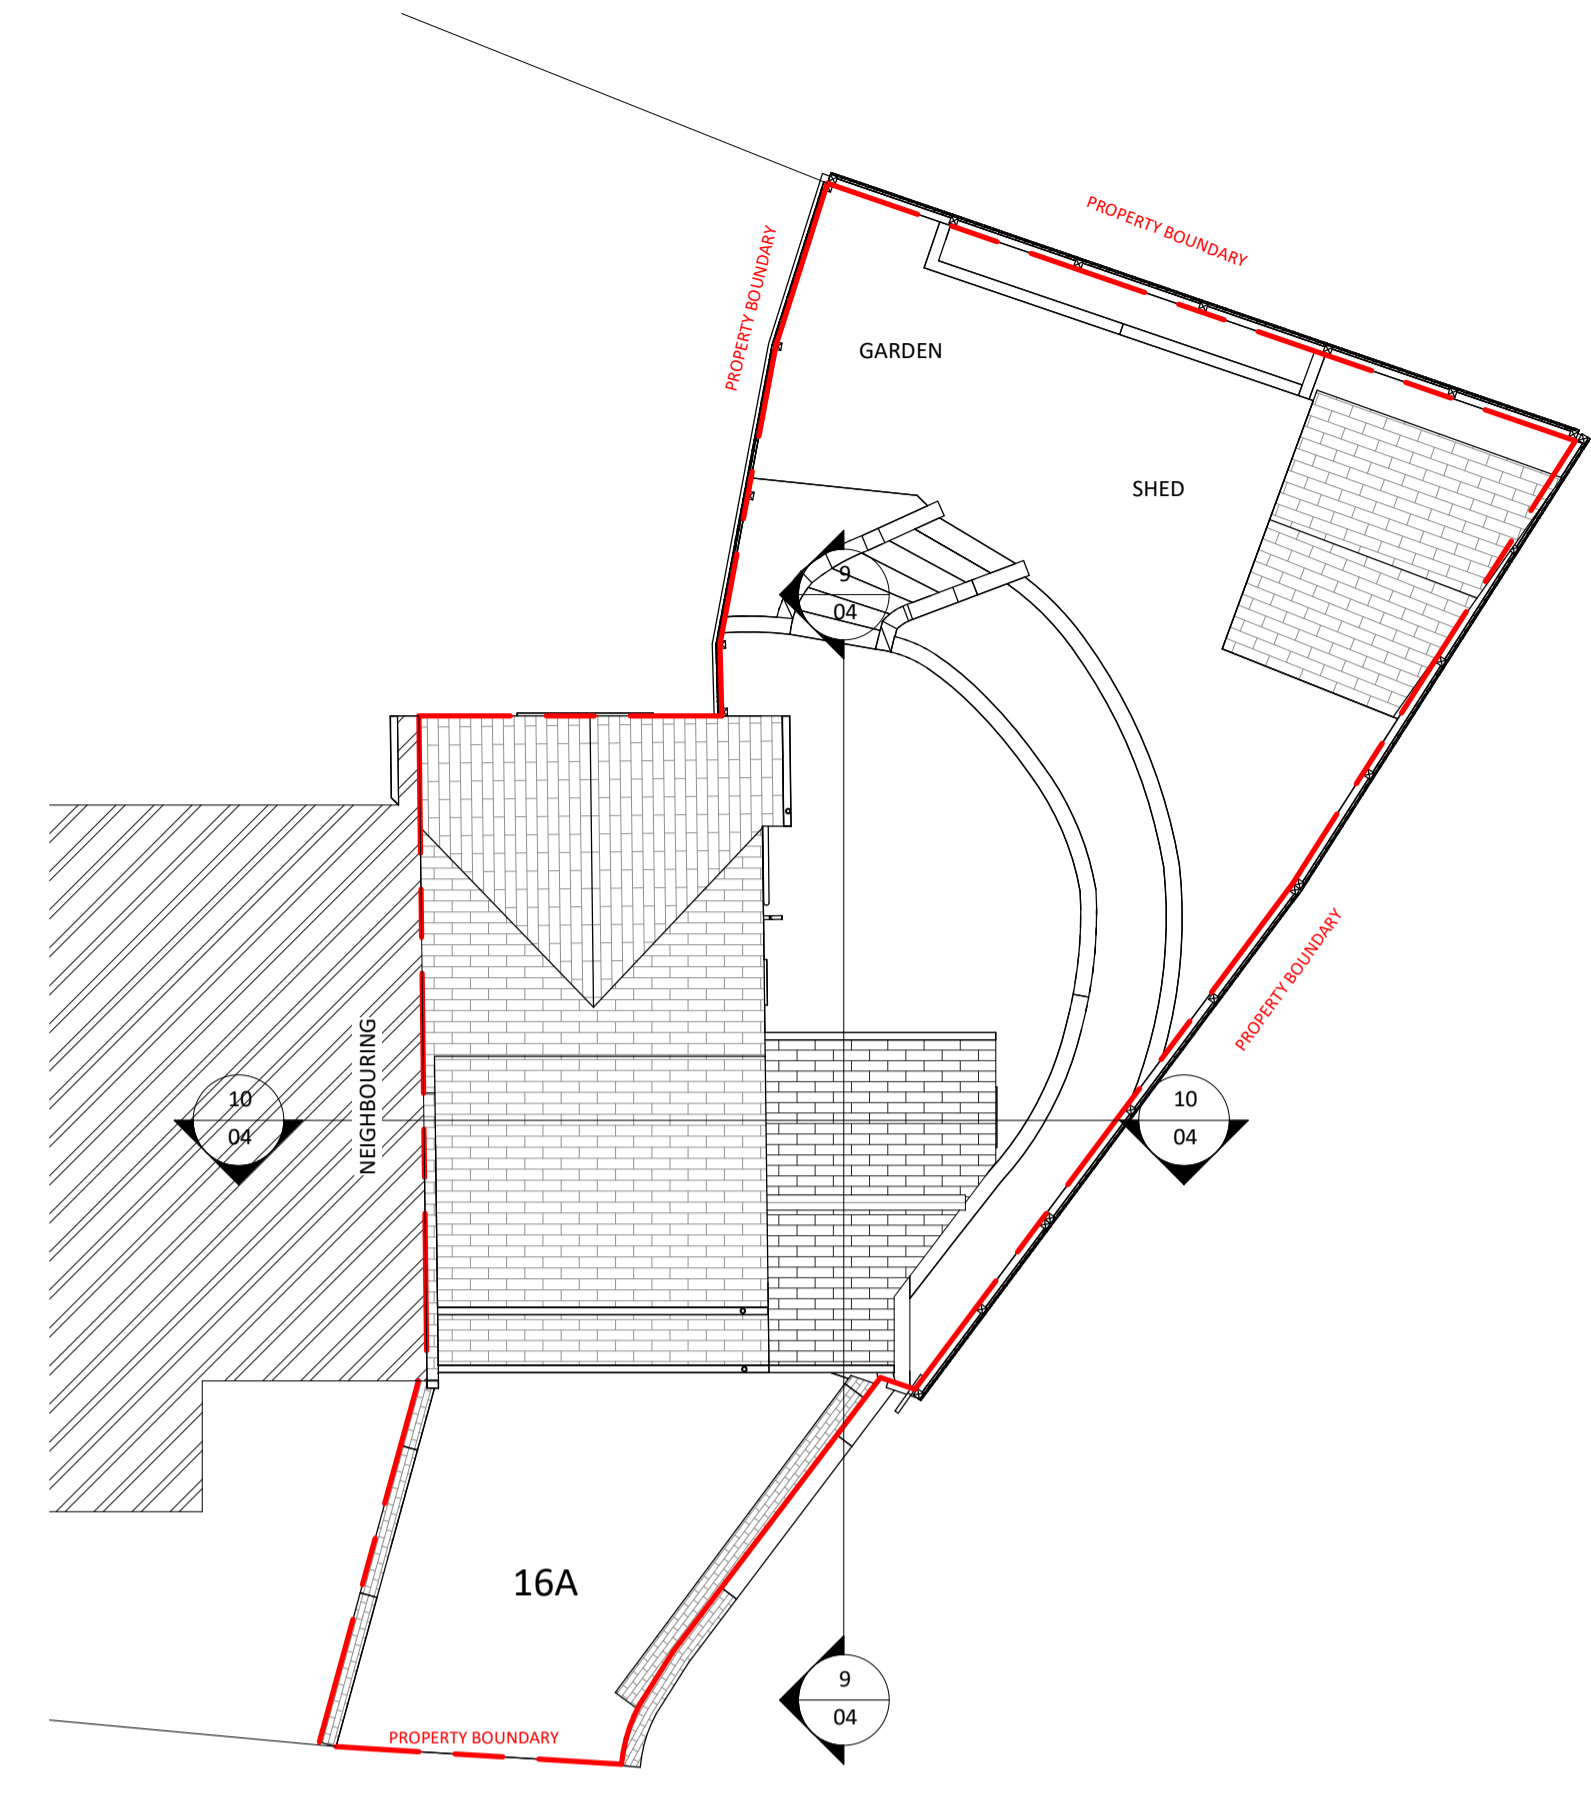


3 Proposed Site
1 : 100

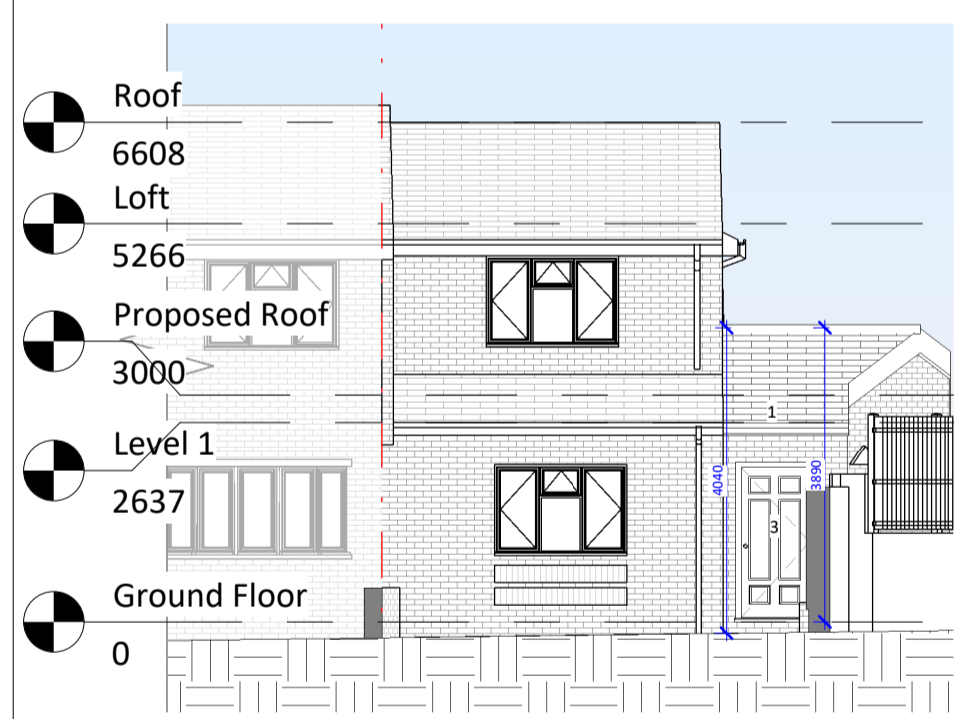

5 Proposed Front Elevation
1 : 100

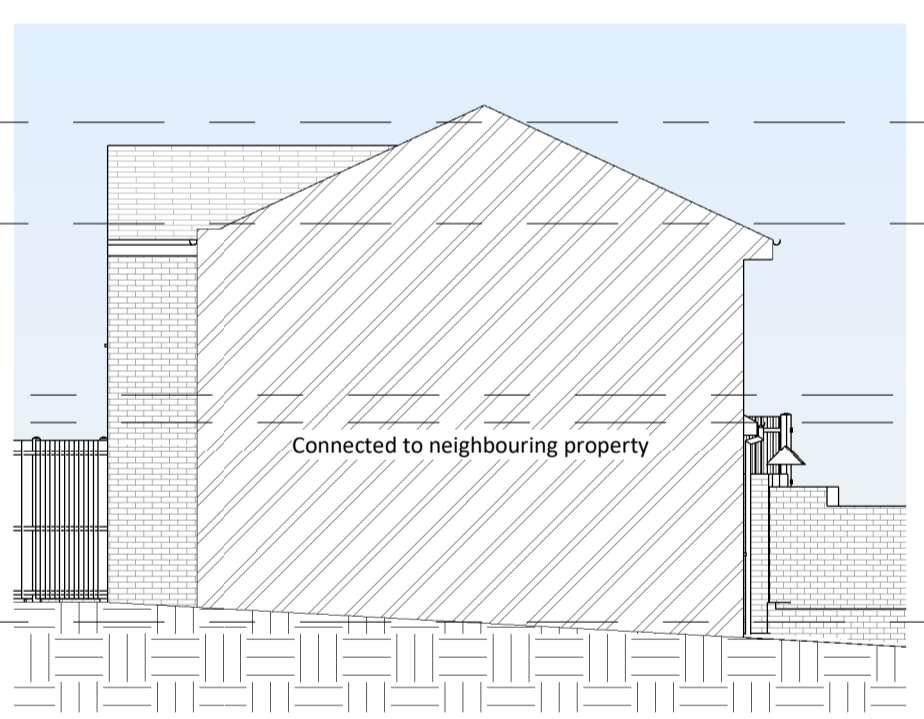


6 Proposed Left Elevation
1 : 100

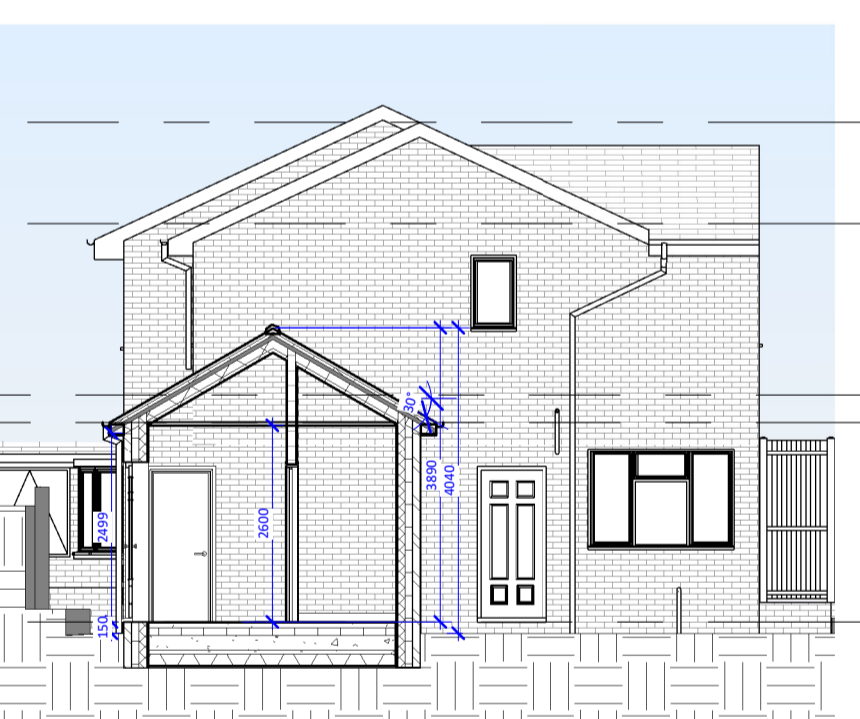


9 Section AA
1 : 100




12 3D View Front View

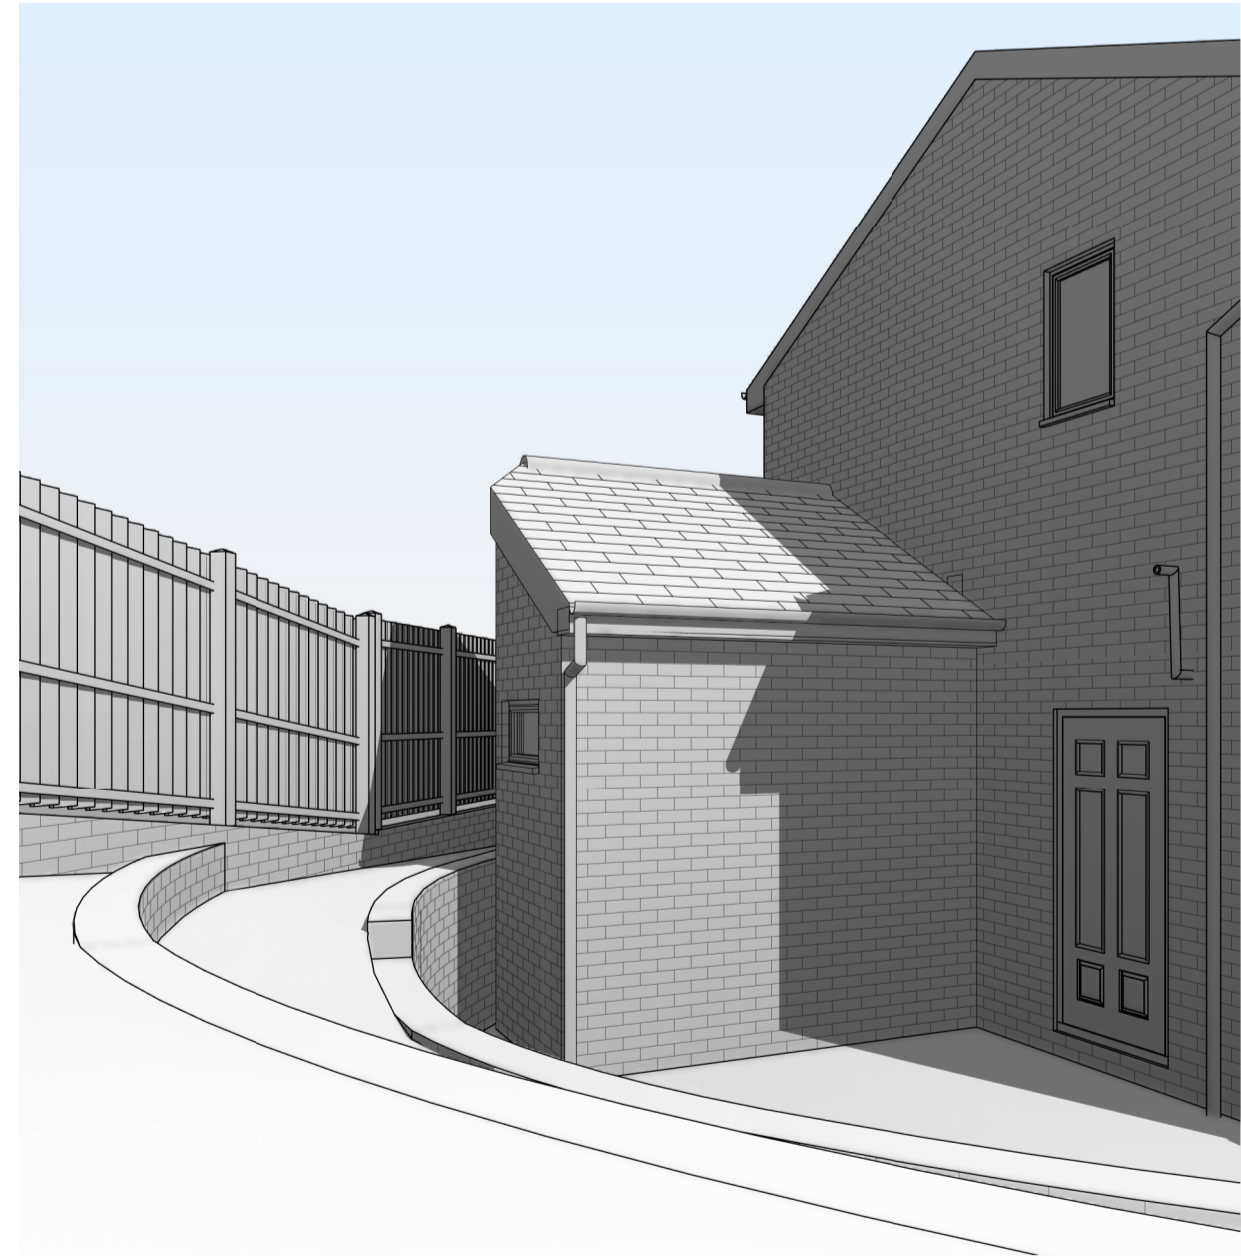


11 3D View Rear View

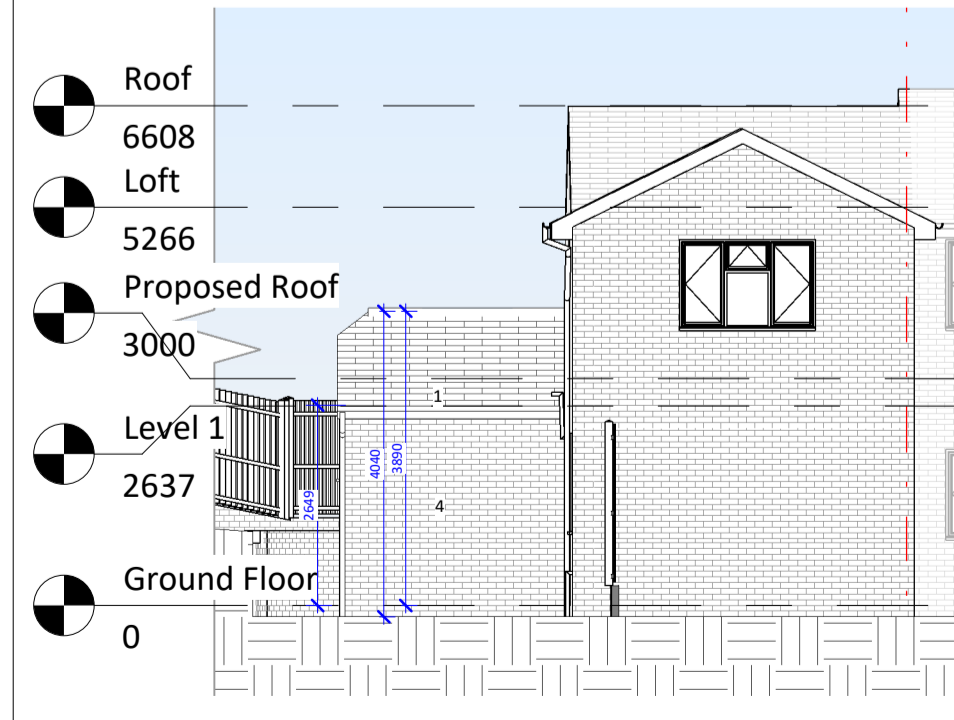


7 Proposed Rear Elevation
1 : 100

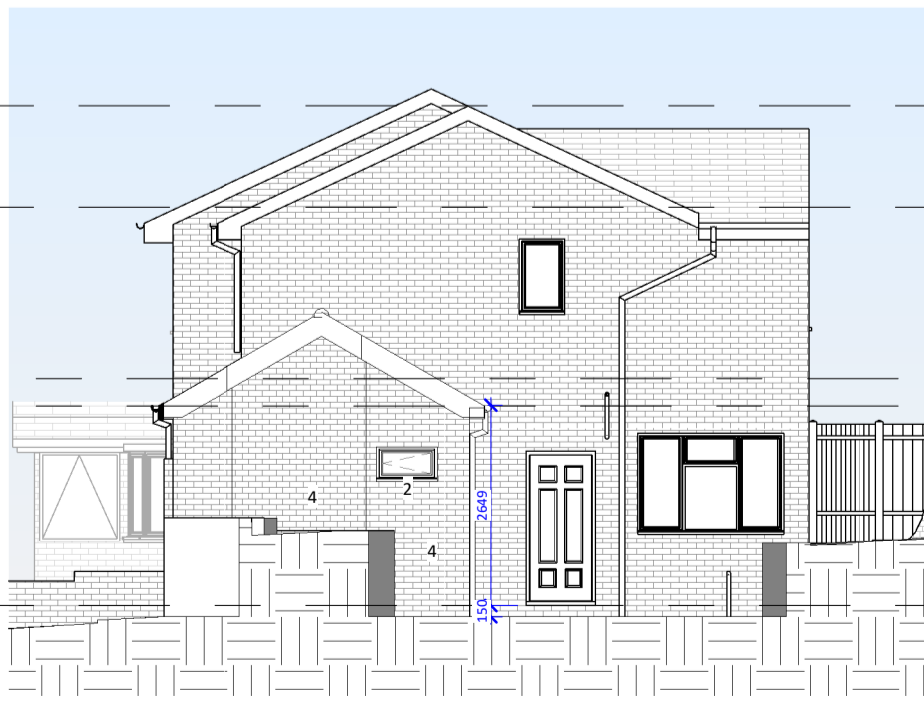

8 Proposed Right Elevation
1 : 100

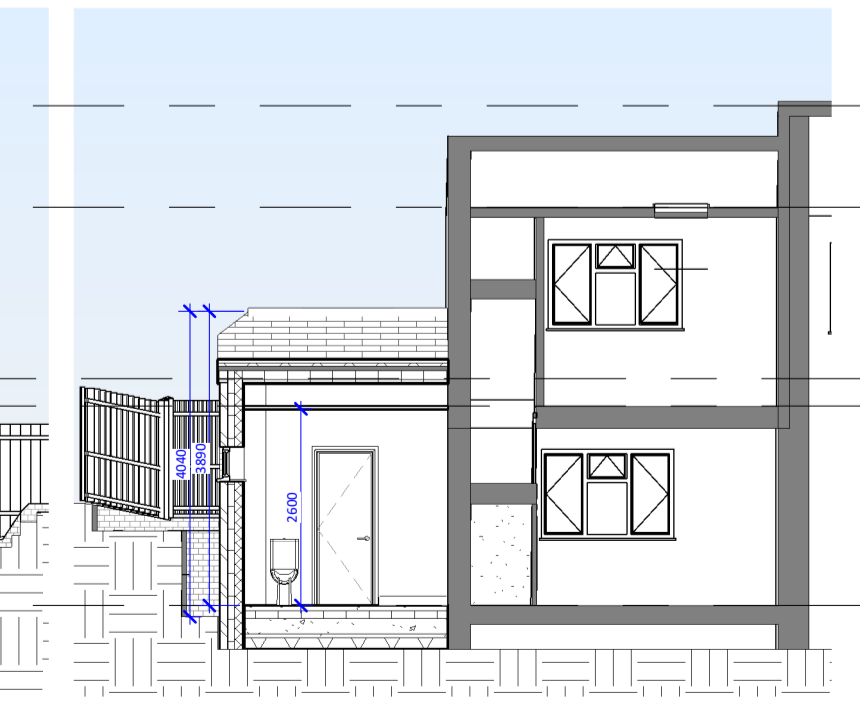

10 Section BB
1 : 100

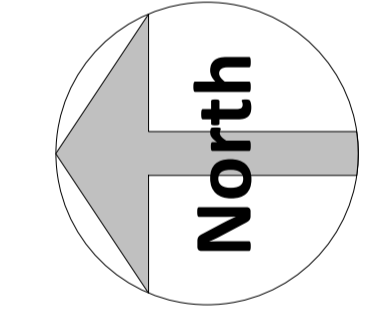

Amendments:

Rev	Date	Description

Project:

P Carter
16A Elmwood Drive, Bexley, DA5 3PT

Title:
Planning Drawings
Proposed Plans and Elevations

Bluelime Retail Ltd /
Bluelime Home Design LLP.
Design, Project
Management, Build



Thames Innovation Center,
Veridion Way, Veridion
Park, Erith, Kent DA18 4AL
Tel: 01322 521026

16A Elmwood Drive, Bexley, DA5 3PT

Drawn by:	Scale:	@ A1	Date:
AE	As indicated		27/03/2024

Drawing number: **BL/DRG/3569/ 04**

Do not scale from this drawing. Dimensions to be checked on site.

