

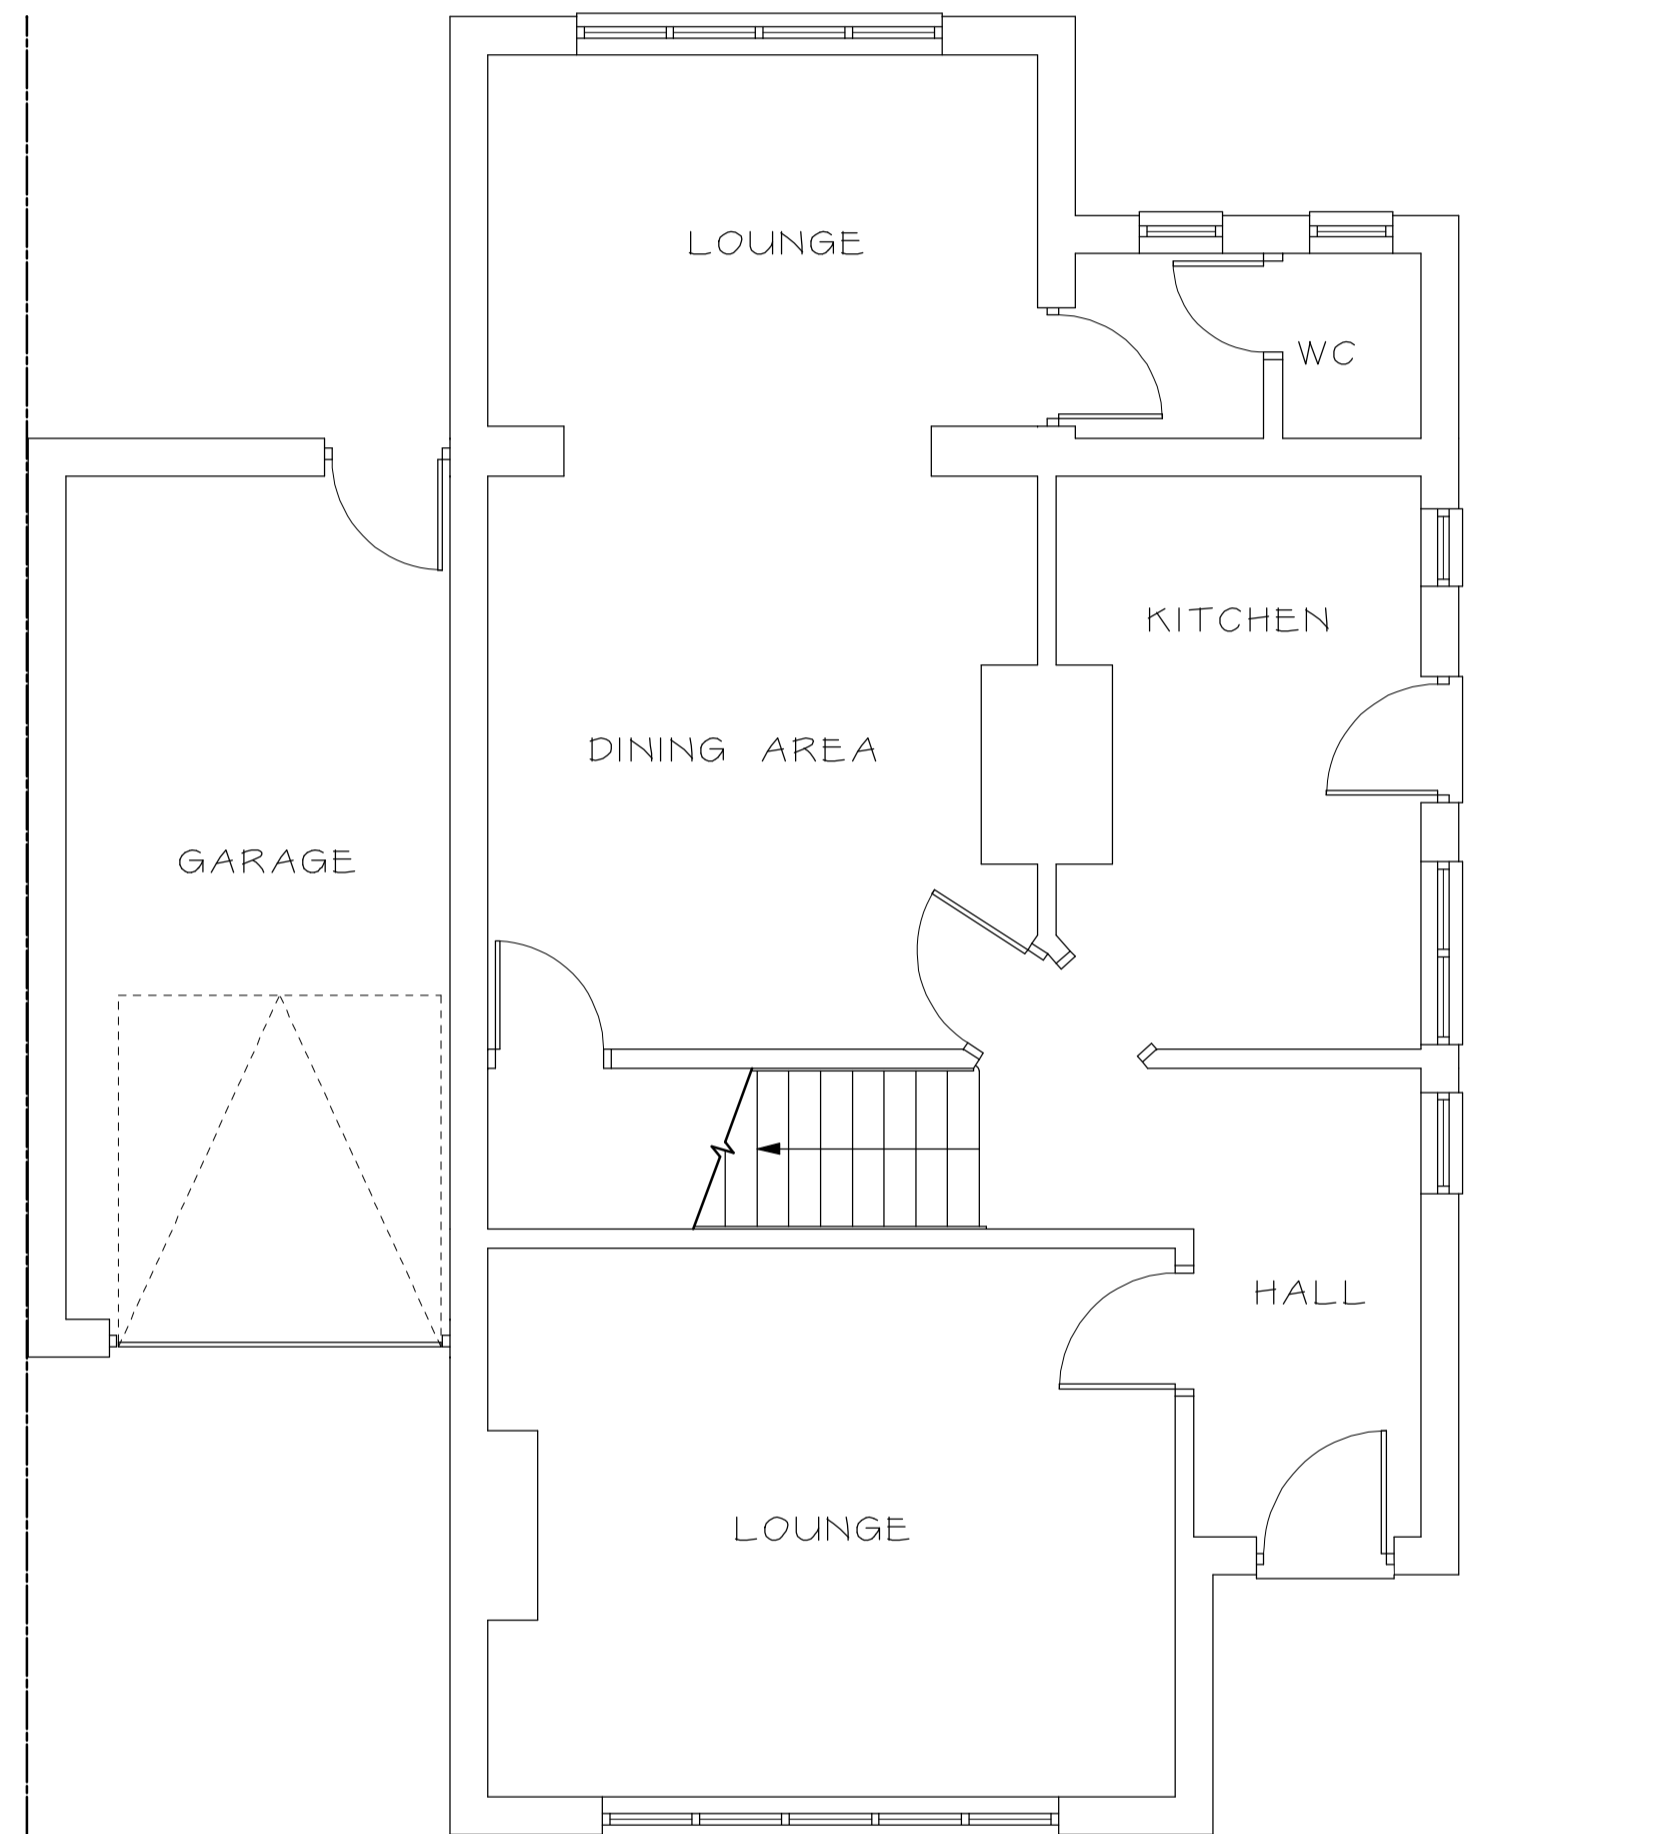


NOTES:  
All dimensions must be checked on site and not scaled from this drawing

### EXISTING GROUND FLOOR

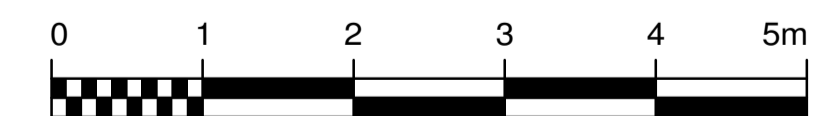

### EXISTING FIRST FLOOR

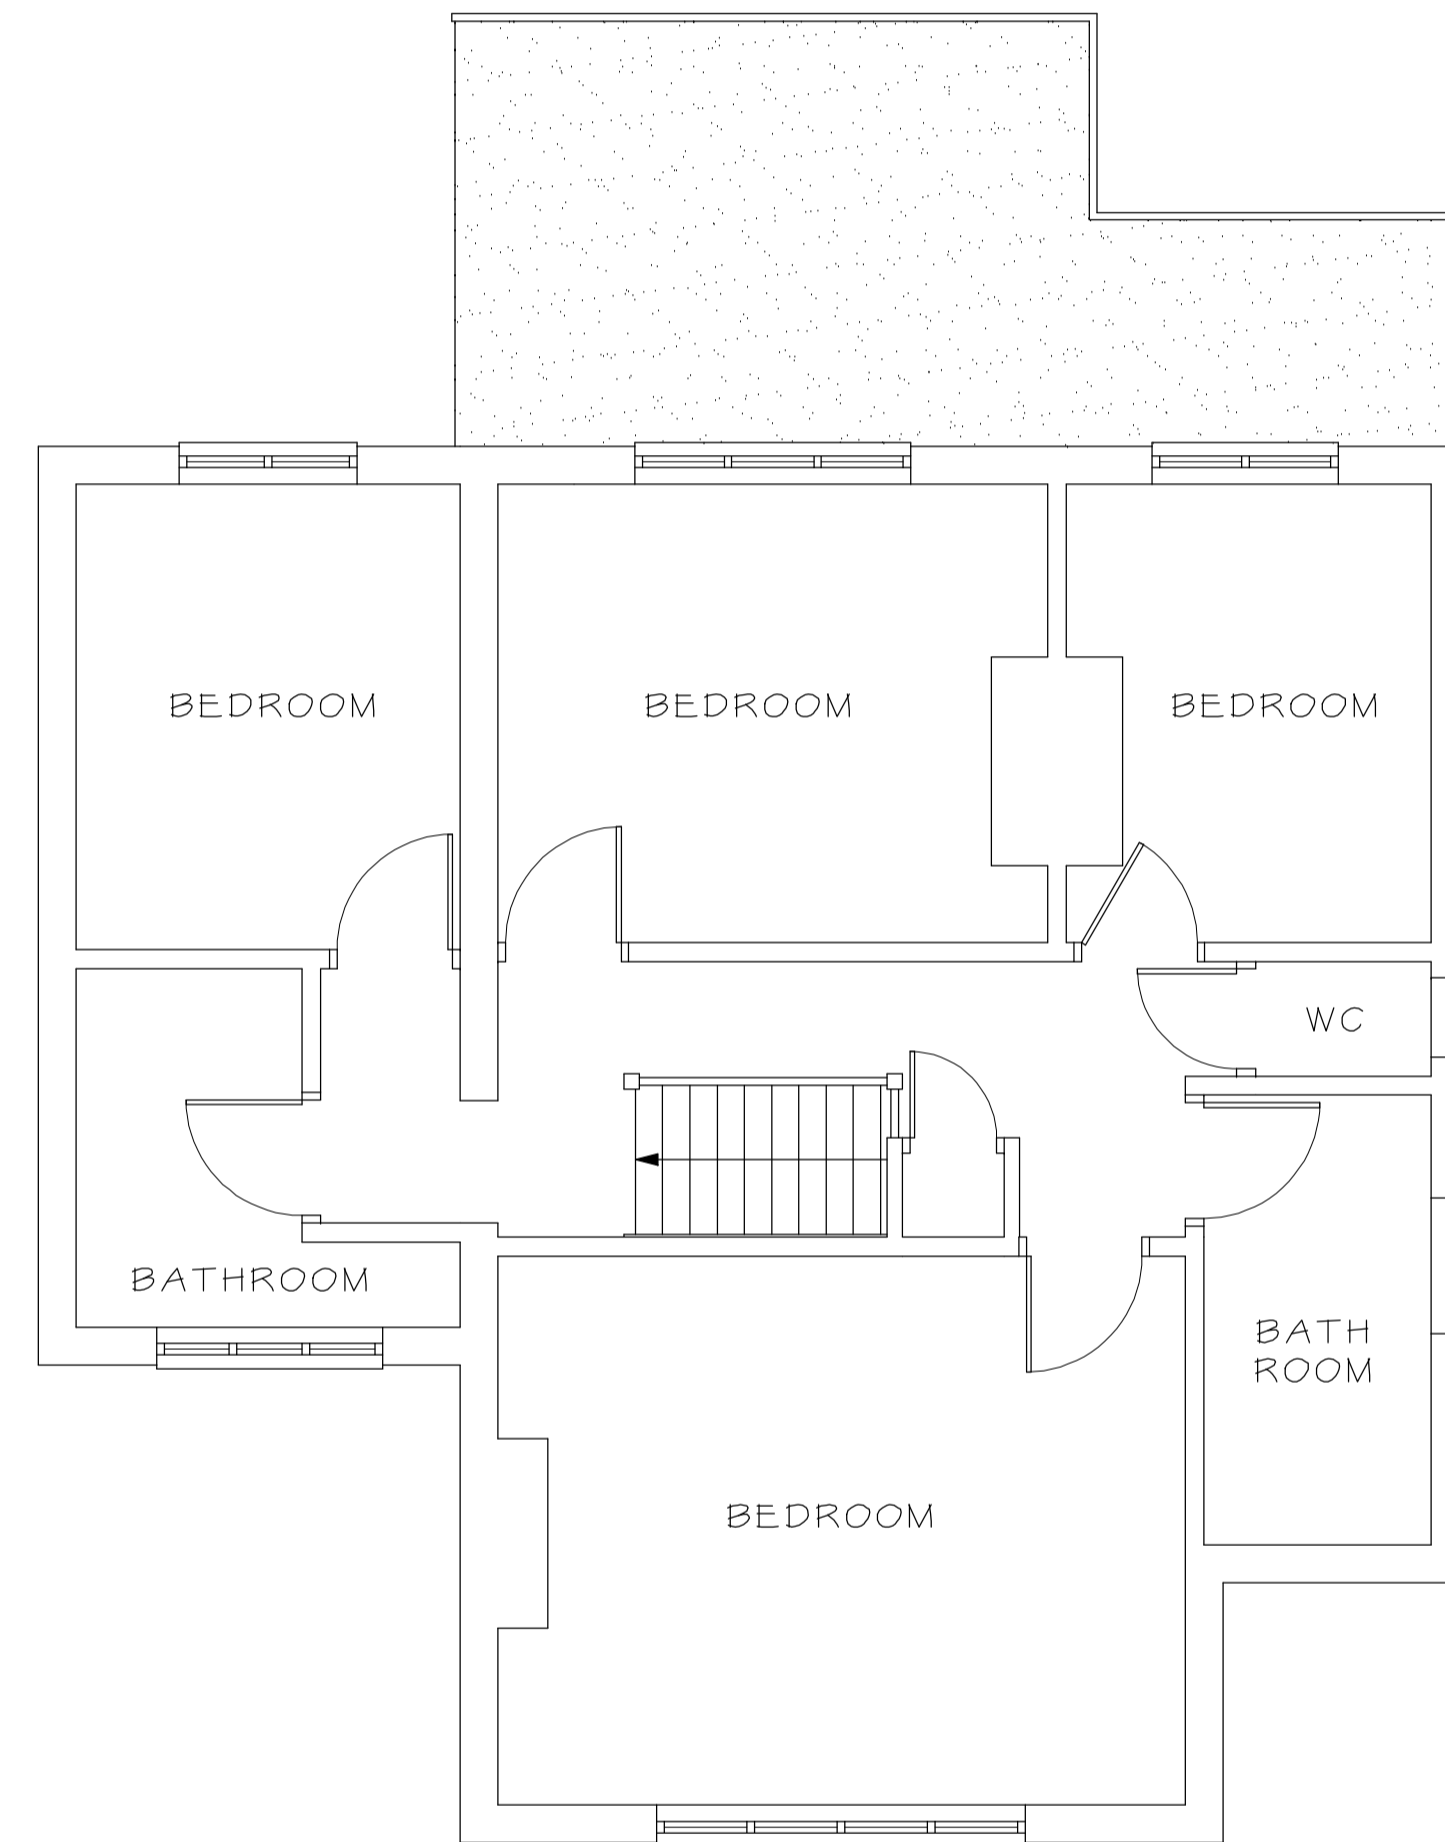

INDICATES BOUNDARY

INDICATES STRUCTURE TO BE REMOVED

A	Date	Revisions



Client  
S ARMSTRONG

Job Title  
104 HALFWAY STREET  
SIDCUP  
DA15 8DB

Drawing Title  
EXISTING FLOOR PLANS

Scale 1:XX Sheet A1

Date MARCH 2024 Drawn by NM

Dwg No. AA/HS-104-01 Rev. -