


Existing Block Plan

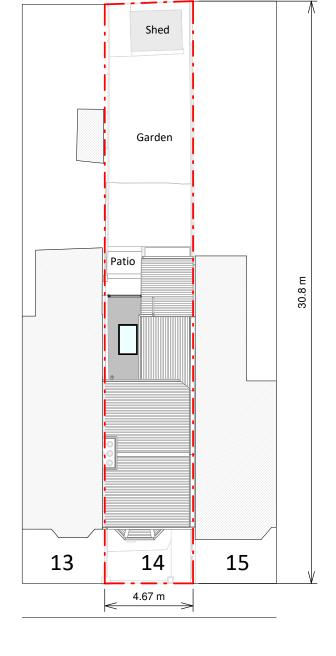

Proposed Block Plan

NOTES

KEY

Neighbouring context — — — Boundary line



l 		
Rev	Notes	Dat

Α	Planning Issue	12/04/2024



Ground floor infill extension, floor plan redesign and all associated changes at 14 Alford

Drawing Status

Planning Drawings

Drawing Title
Block Plans

Scale 1:200 @ A3	Drawn AR
Date April 2024	Checked IG
Drawing No. B106129-3000	REV A

SCALE 1:200