





General Notes
 The contents of this drawing may not be reproduced in whole or part without the written consent of S.U.F.A.I.R. LTD. This drawing is to be read in conjunction with the scope of works, specification and premeasure.

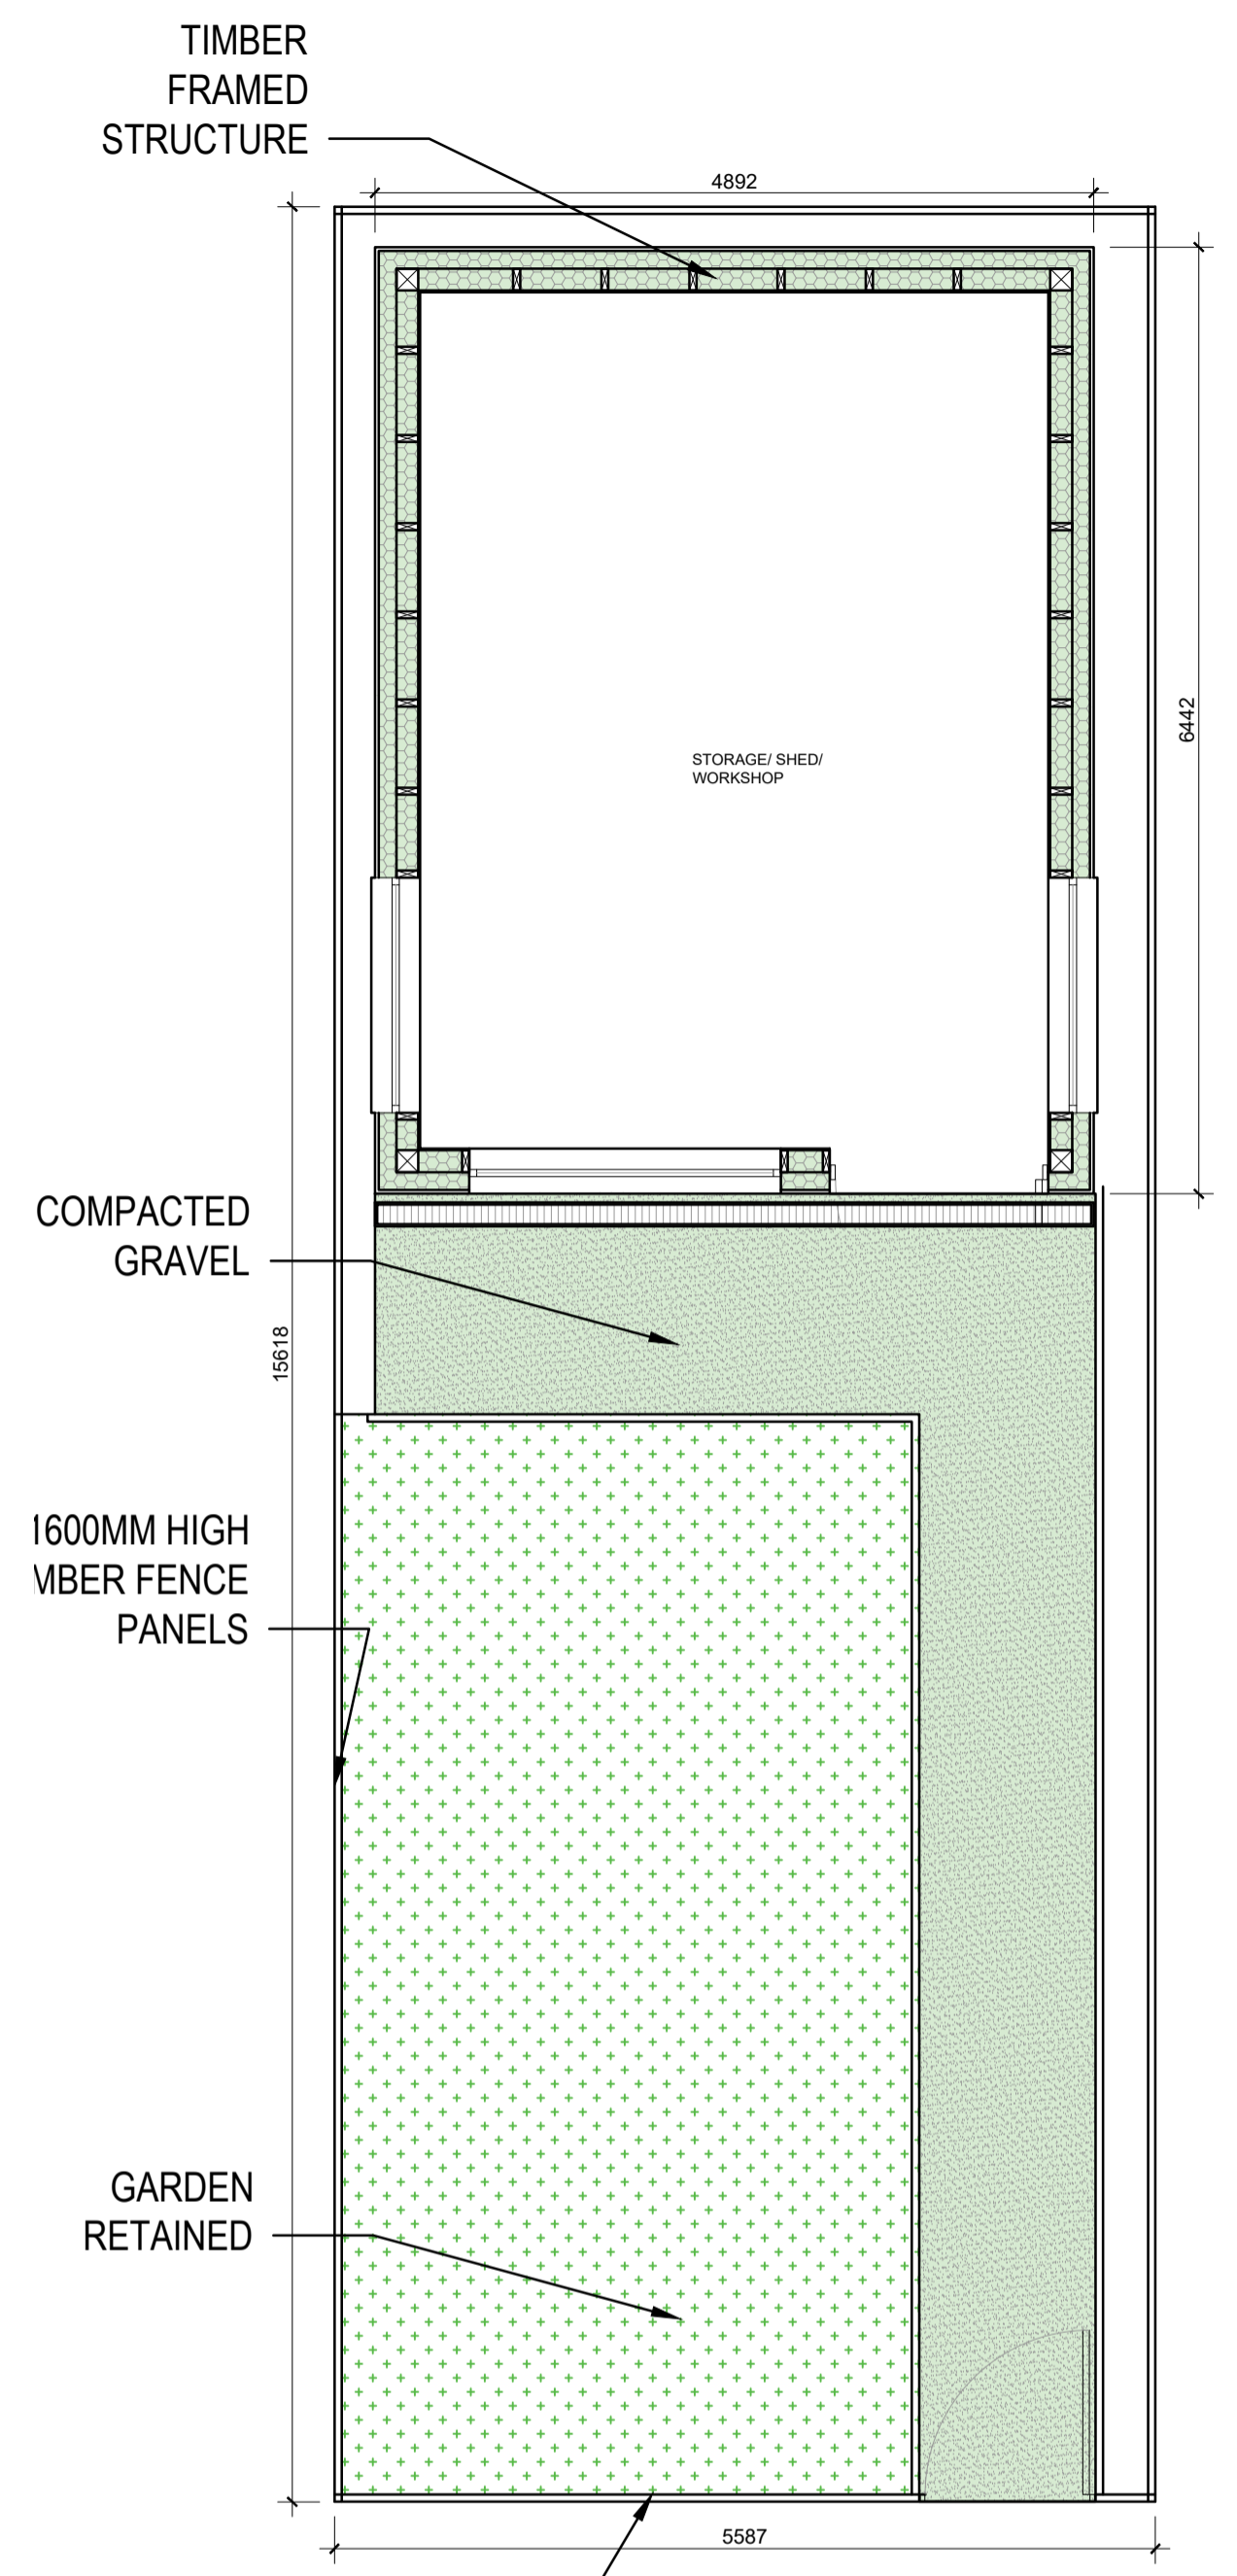


1 PROPOSED GROUND FLOOR PLAN (GARDEN)
 SCALE 1:50

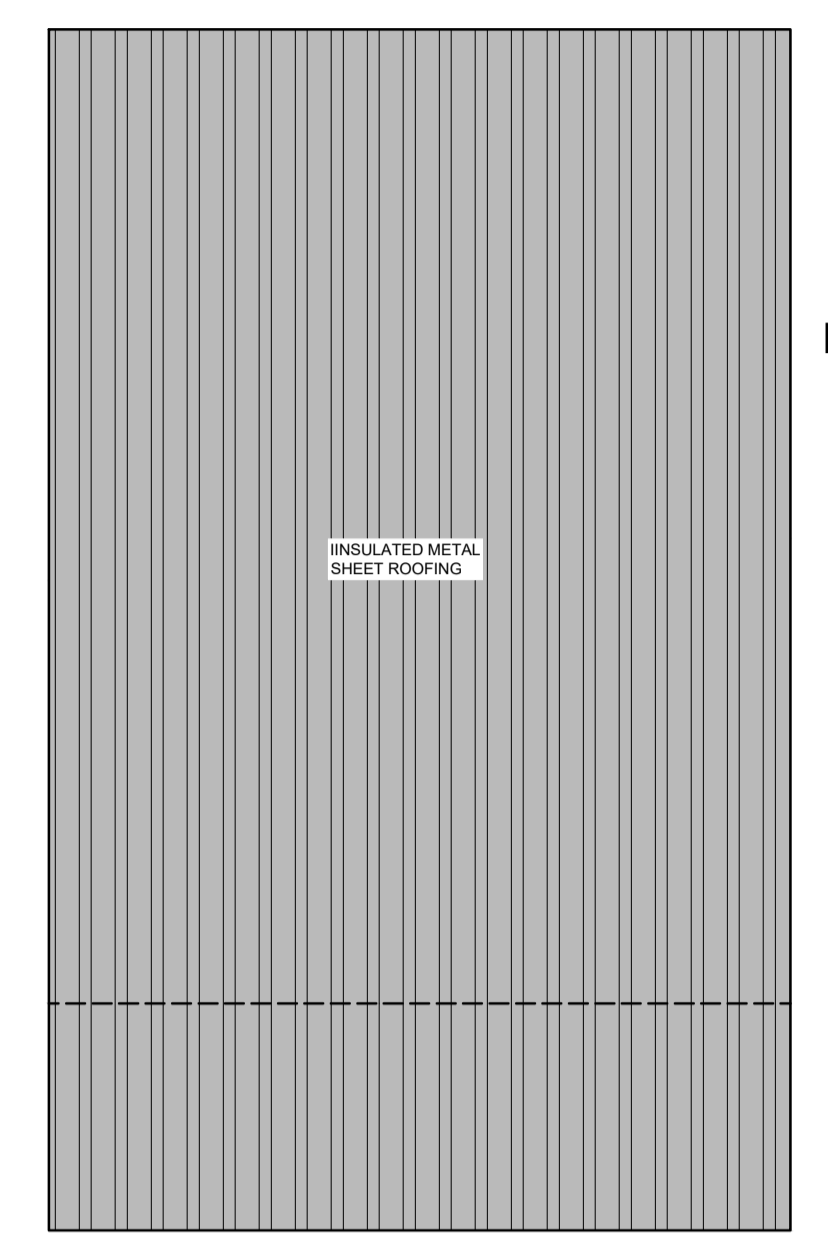


2 PROPOSED ROOF PLAN
 SCALE 1:50

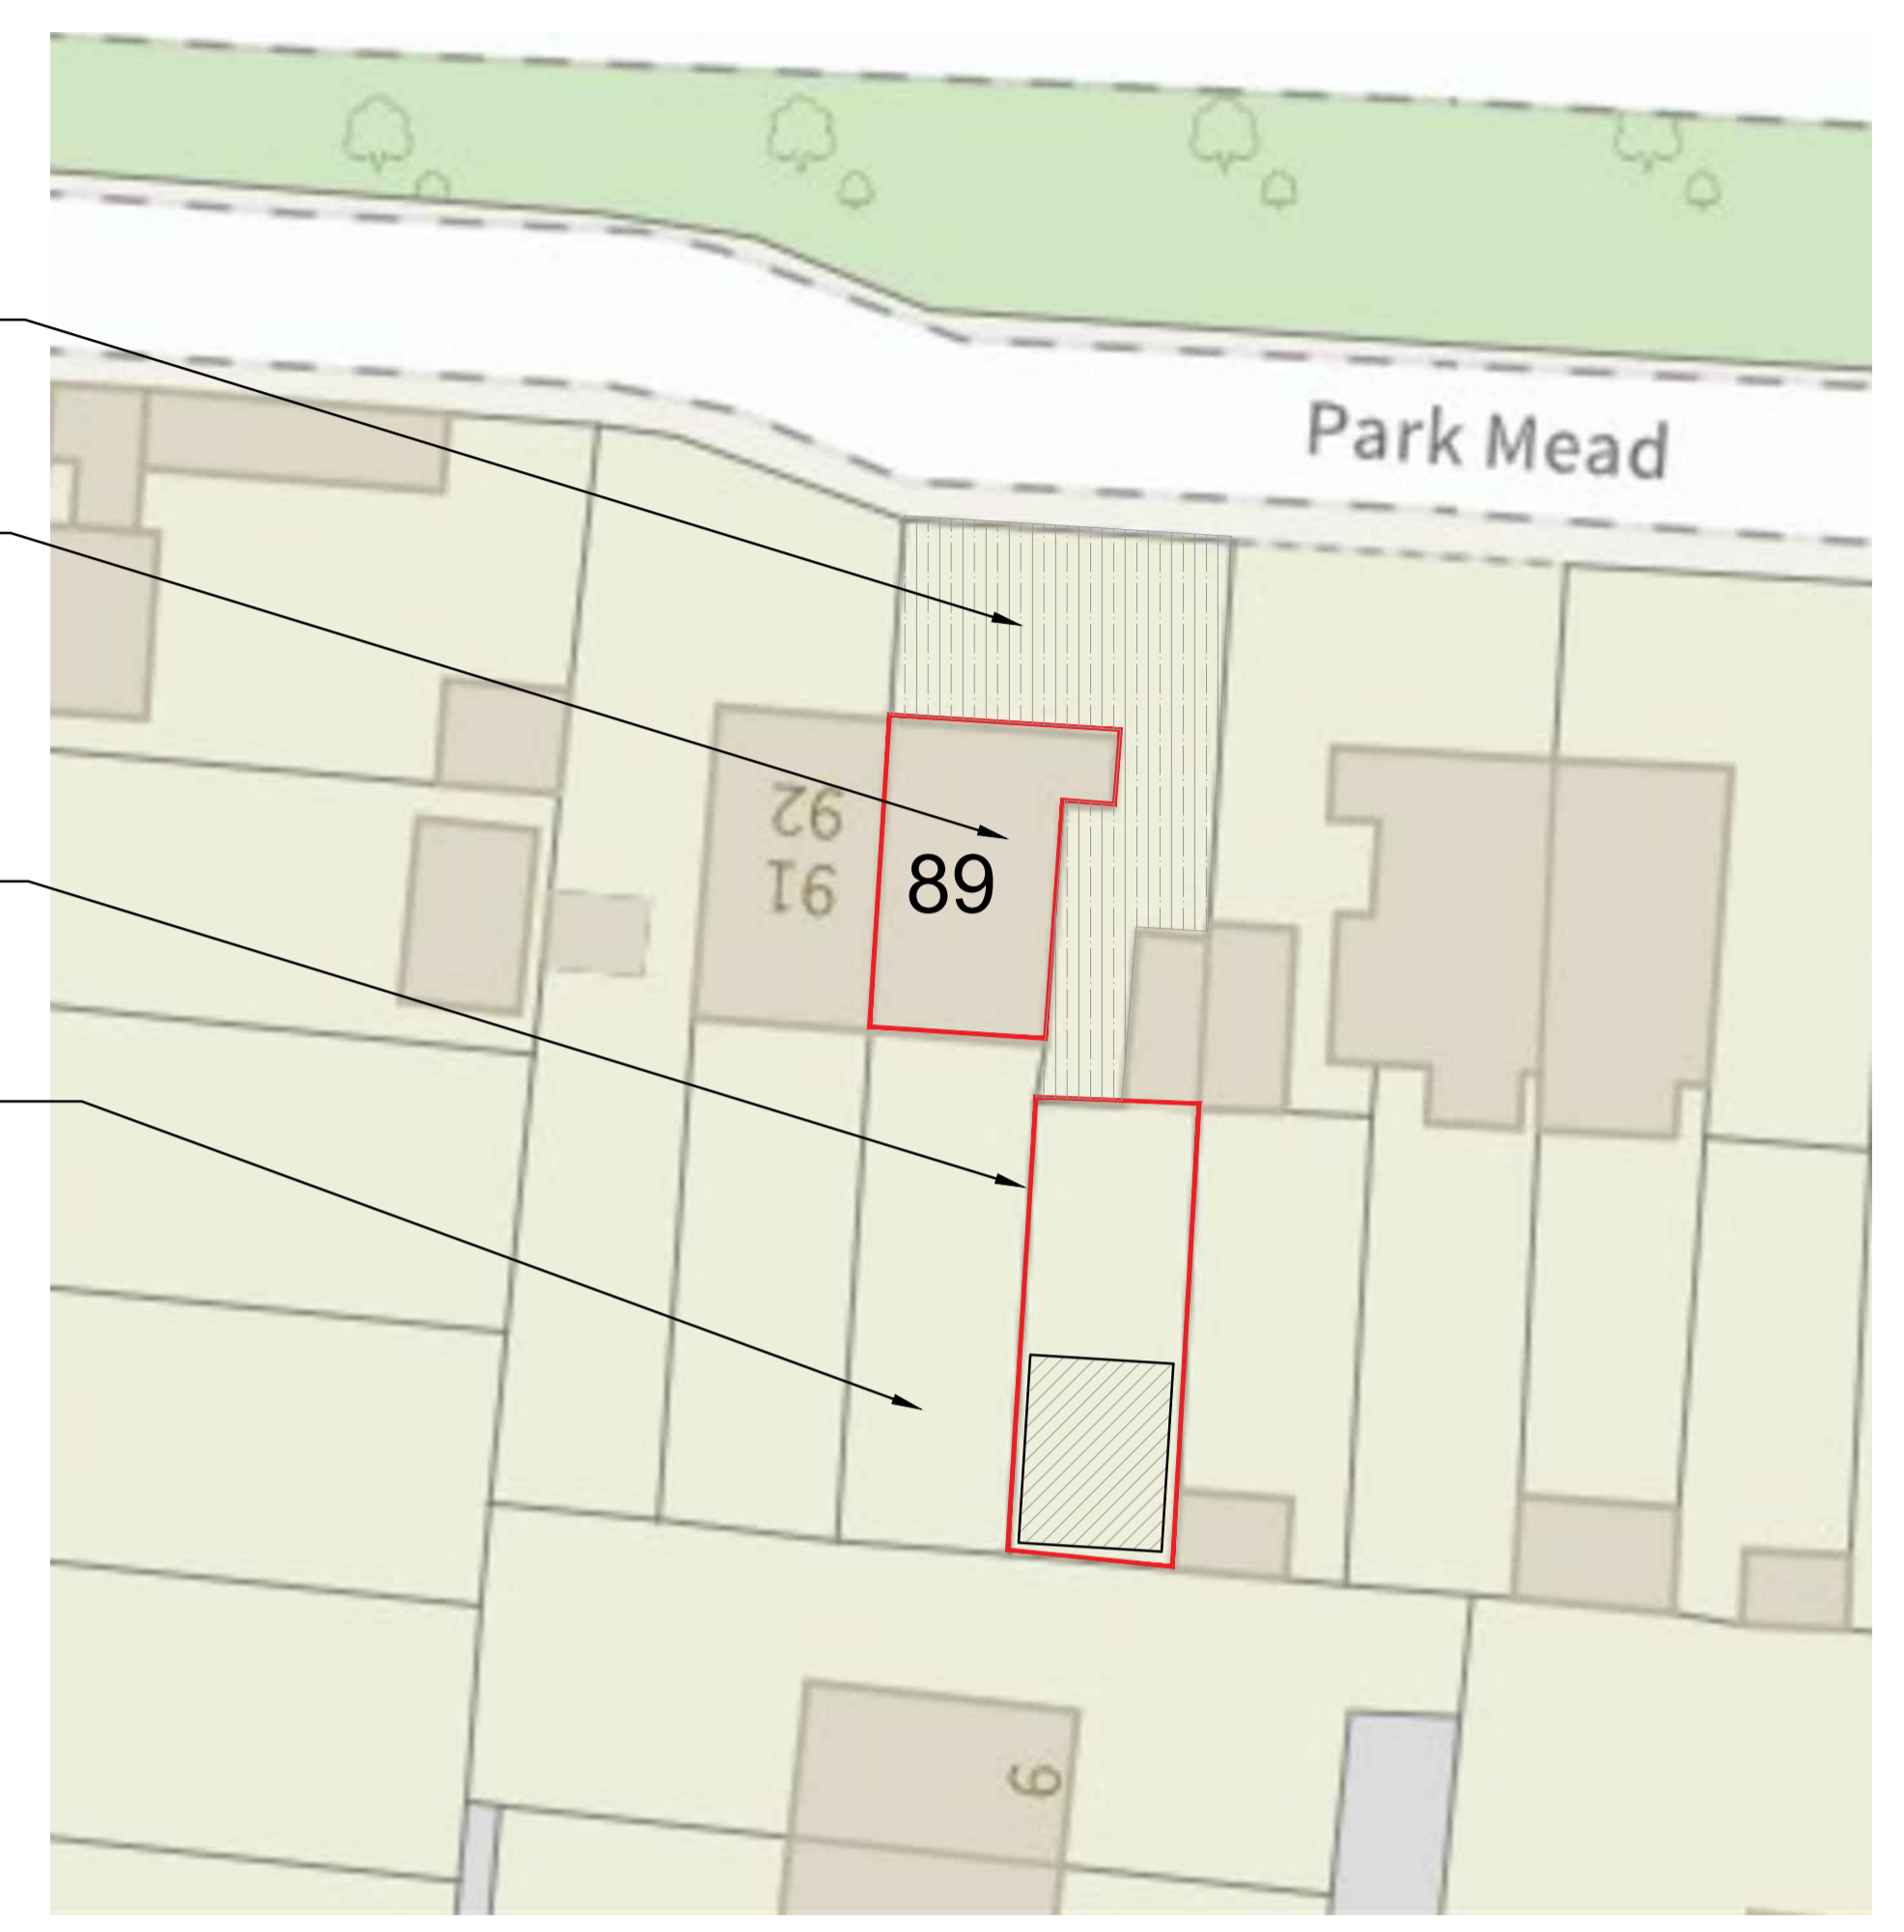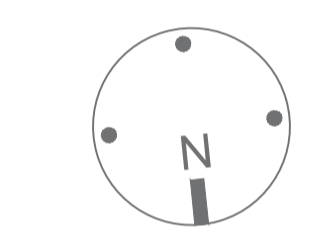


C PROPOSED BLOCK PLAN
 SCALE 1:250

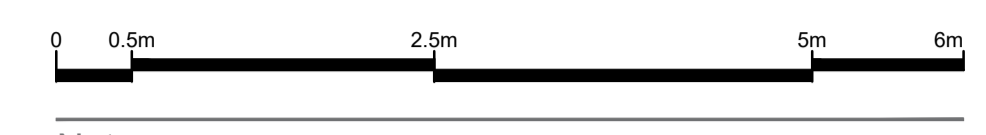


A LOCATION PLAN
 SCALE 1:1250

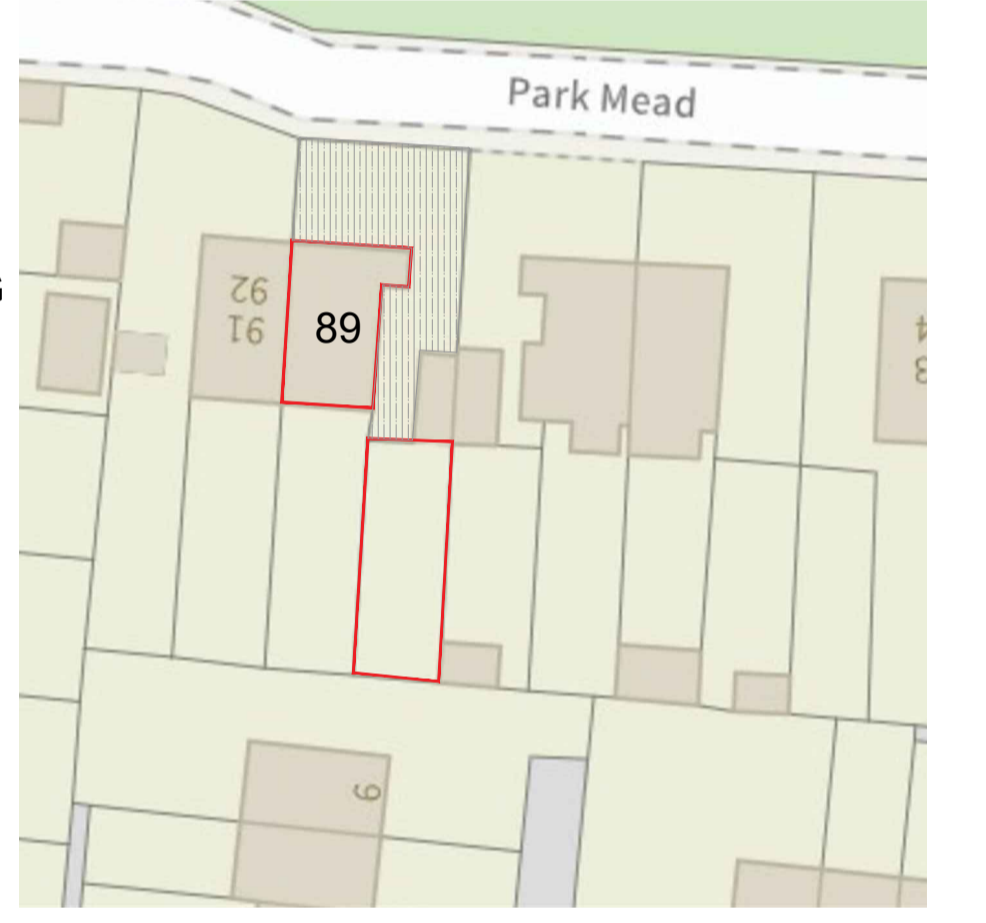


B BLOCK PLAN
 SCALE 1:500

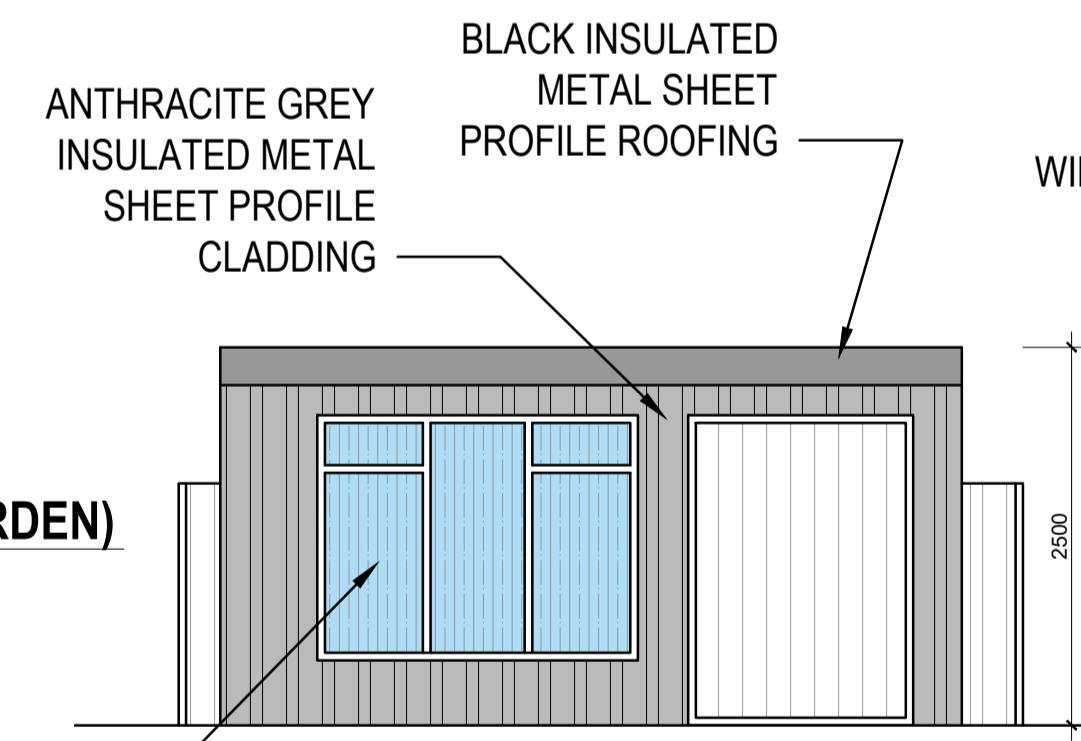


3 PROPOSED FRONT ELEVATION
 SCALE 1:50

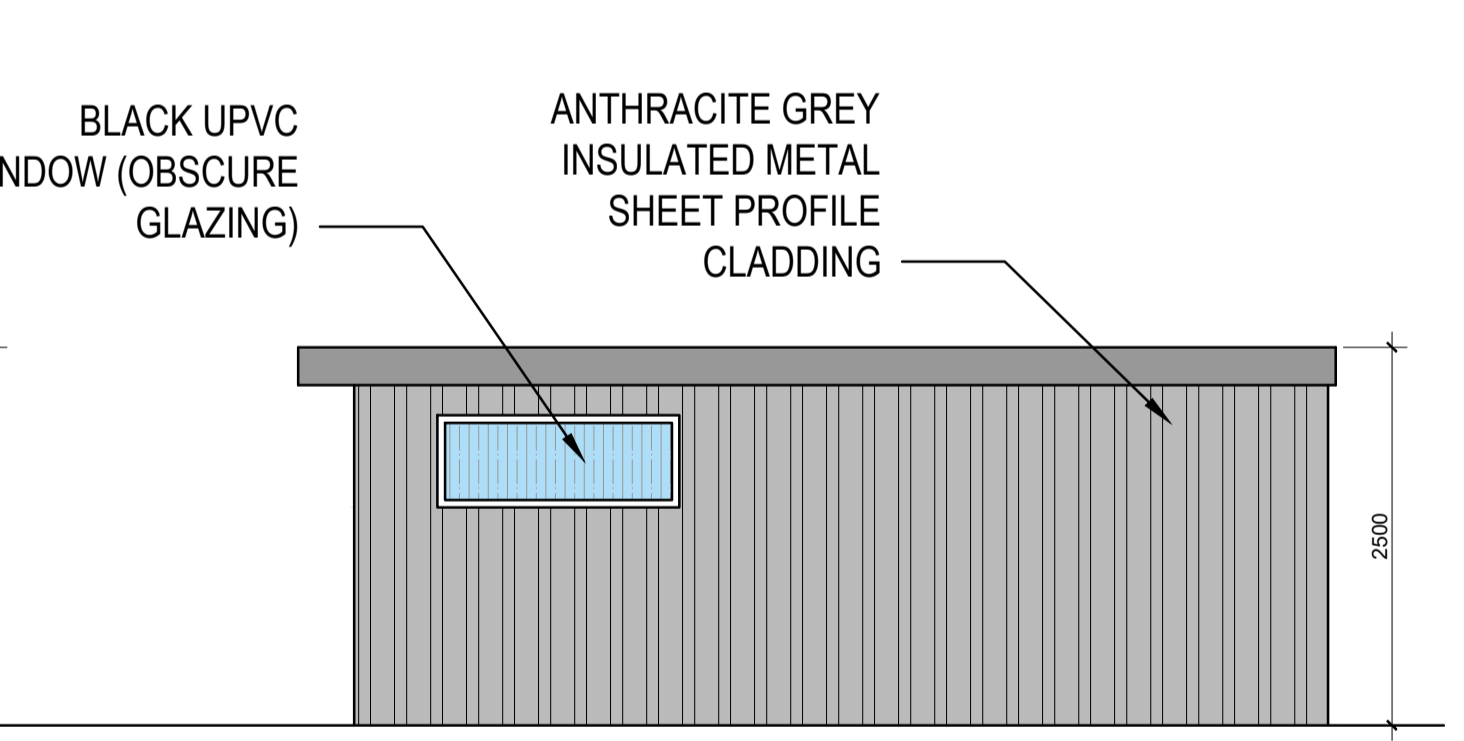

4 PROPOSED SIDE ELEVATION
 SCALE 1:50

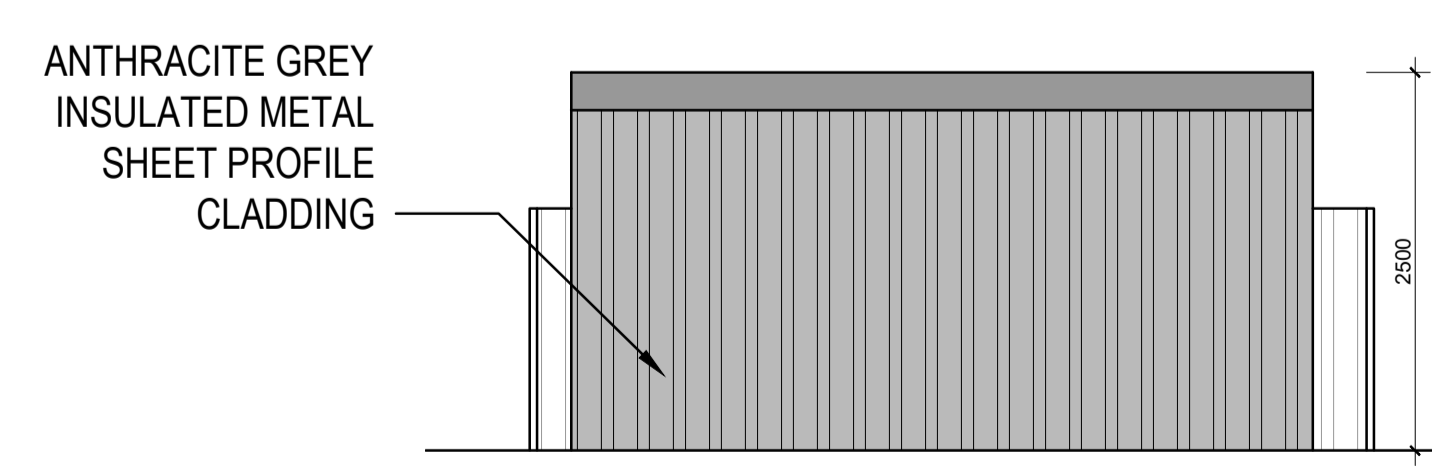

4 PROPOSED REAR ELEVATION
 SCALE 1:50

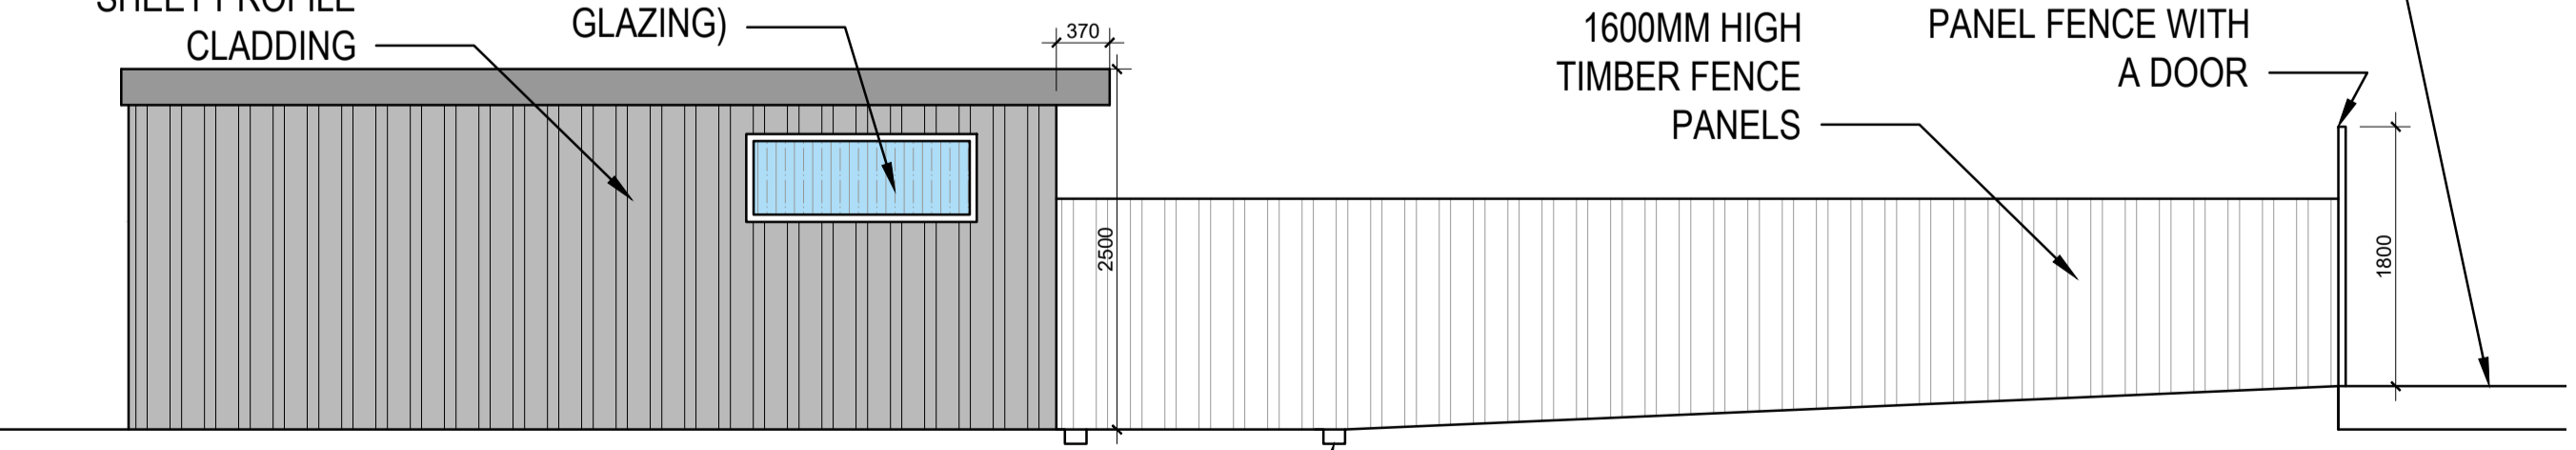

5 PROPOSED SIDE ELEVATION
 SCALE 1:50

P1	ISSUED FOR PLANNING	11.04.2024	IT	IT
REV	NOTES	DATE	BY	AUTH

PROJECT
 PROPOSED STORAGE/ WORKSHOP SHED
 89 Park Mead
 Sidcup Kent DA15 9PF

DRAWING TITLE
 PROPOSED PLANS ELEVATIONS
 BLOCK & LOCATION PLANS

DRAWING STATUS
 PART RETROSPECTIVE PLANNING

SCALE AT A1: 1:50
 SCALE AT A3: 1:100

JOB NO. **1601**
 DRAWING NO. **02-01**
 REV. **P1**

