



Contractor must verify all dimensions on site before commencing any work or shop drawings. If this drawing exceeds the quantities taken in any way, the building designers are to be informed before the work is initiated. Only figured dimensions to be taken from this drawing. Do not scale off this drawing. Drawing based on Ordnance Survey and/or existing record drawings - design and drawing content subject to Site Survey, Structural Survey, Site Investigations, Planning and Statutory Requirements and Approvals. All drainage layouts are schematic and invert levels must be established prior to construction.

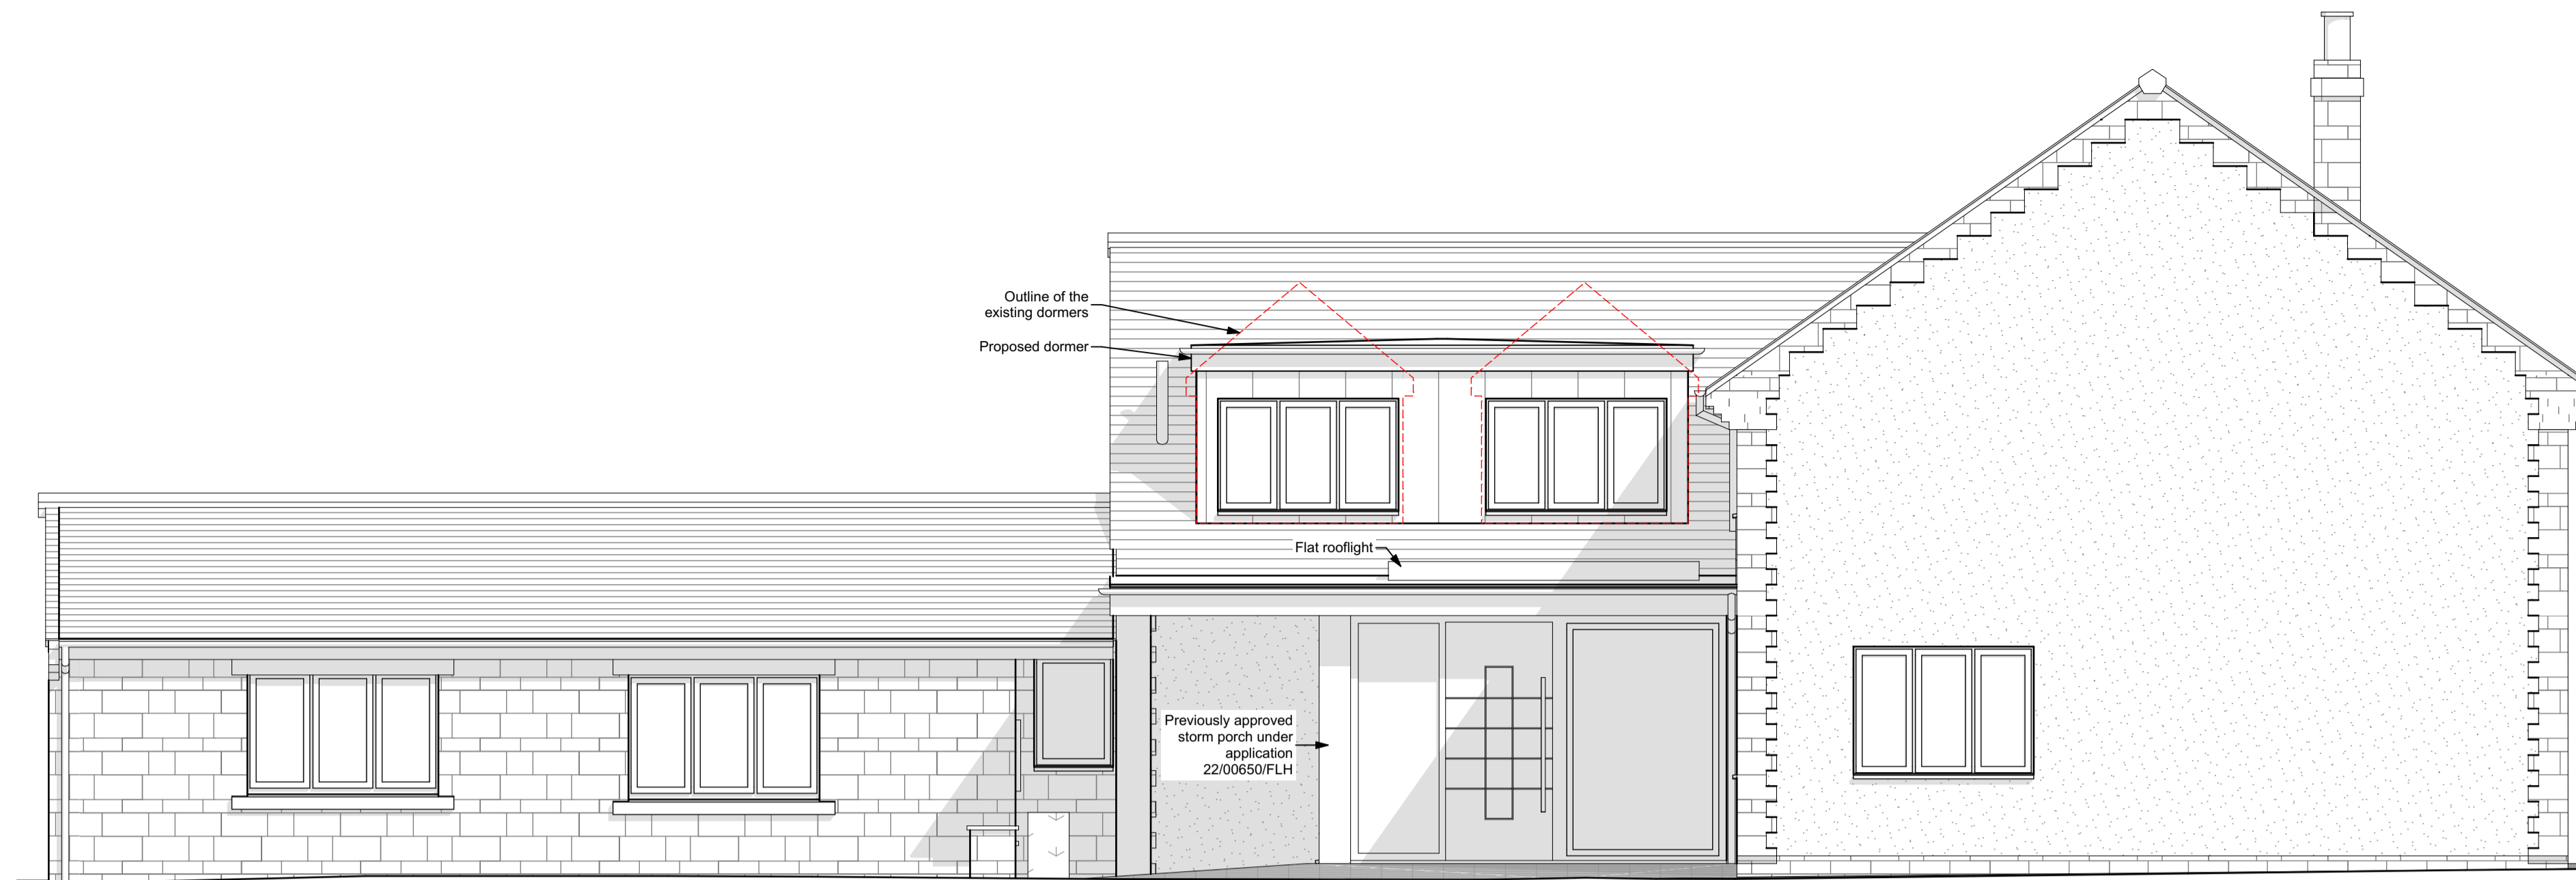


Proposed Dormer Front Elevation 1:50

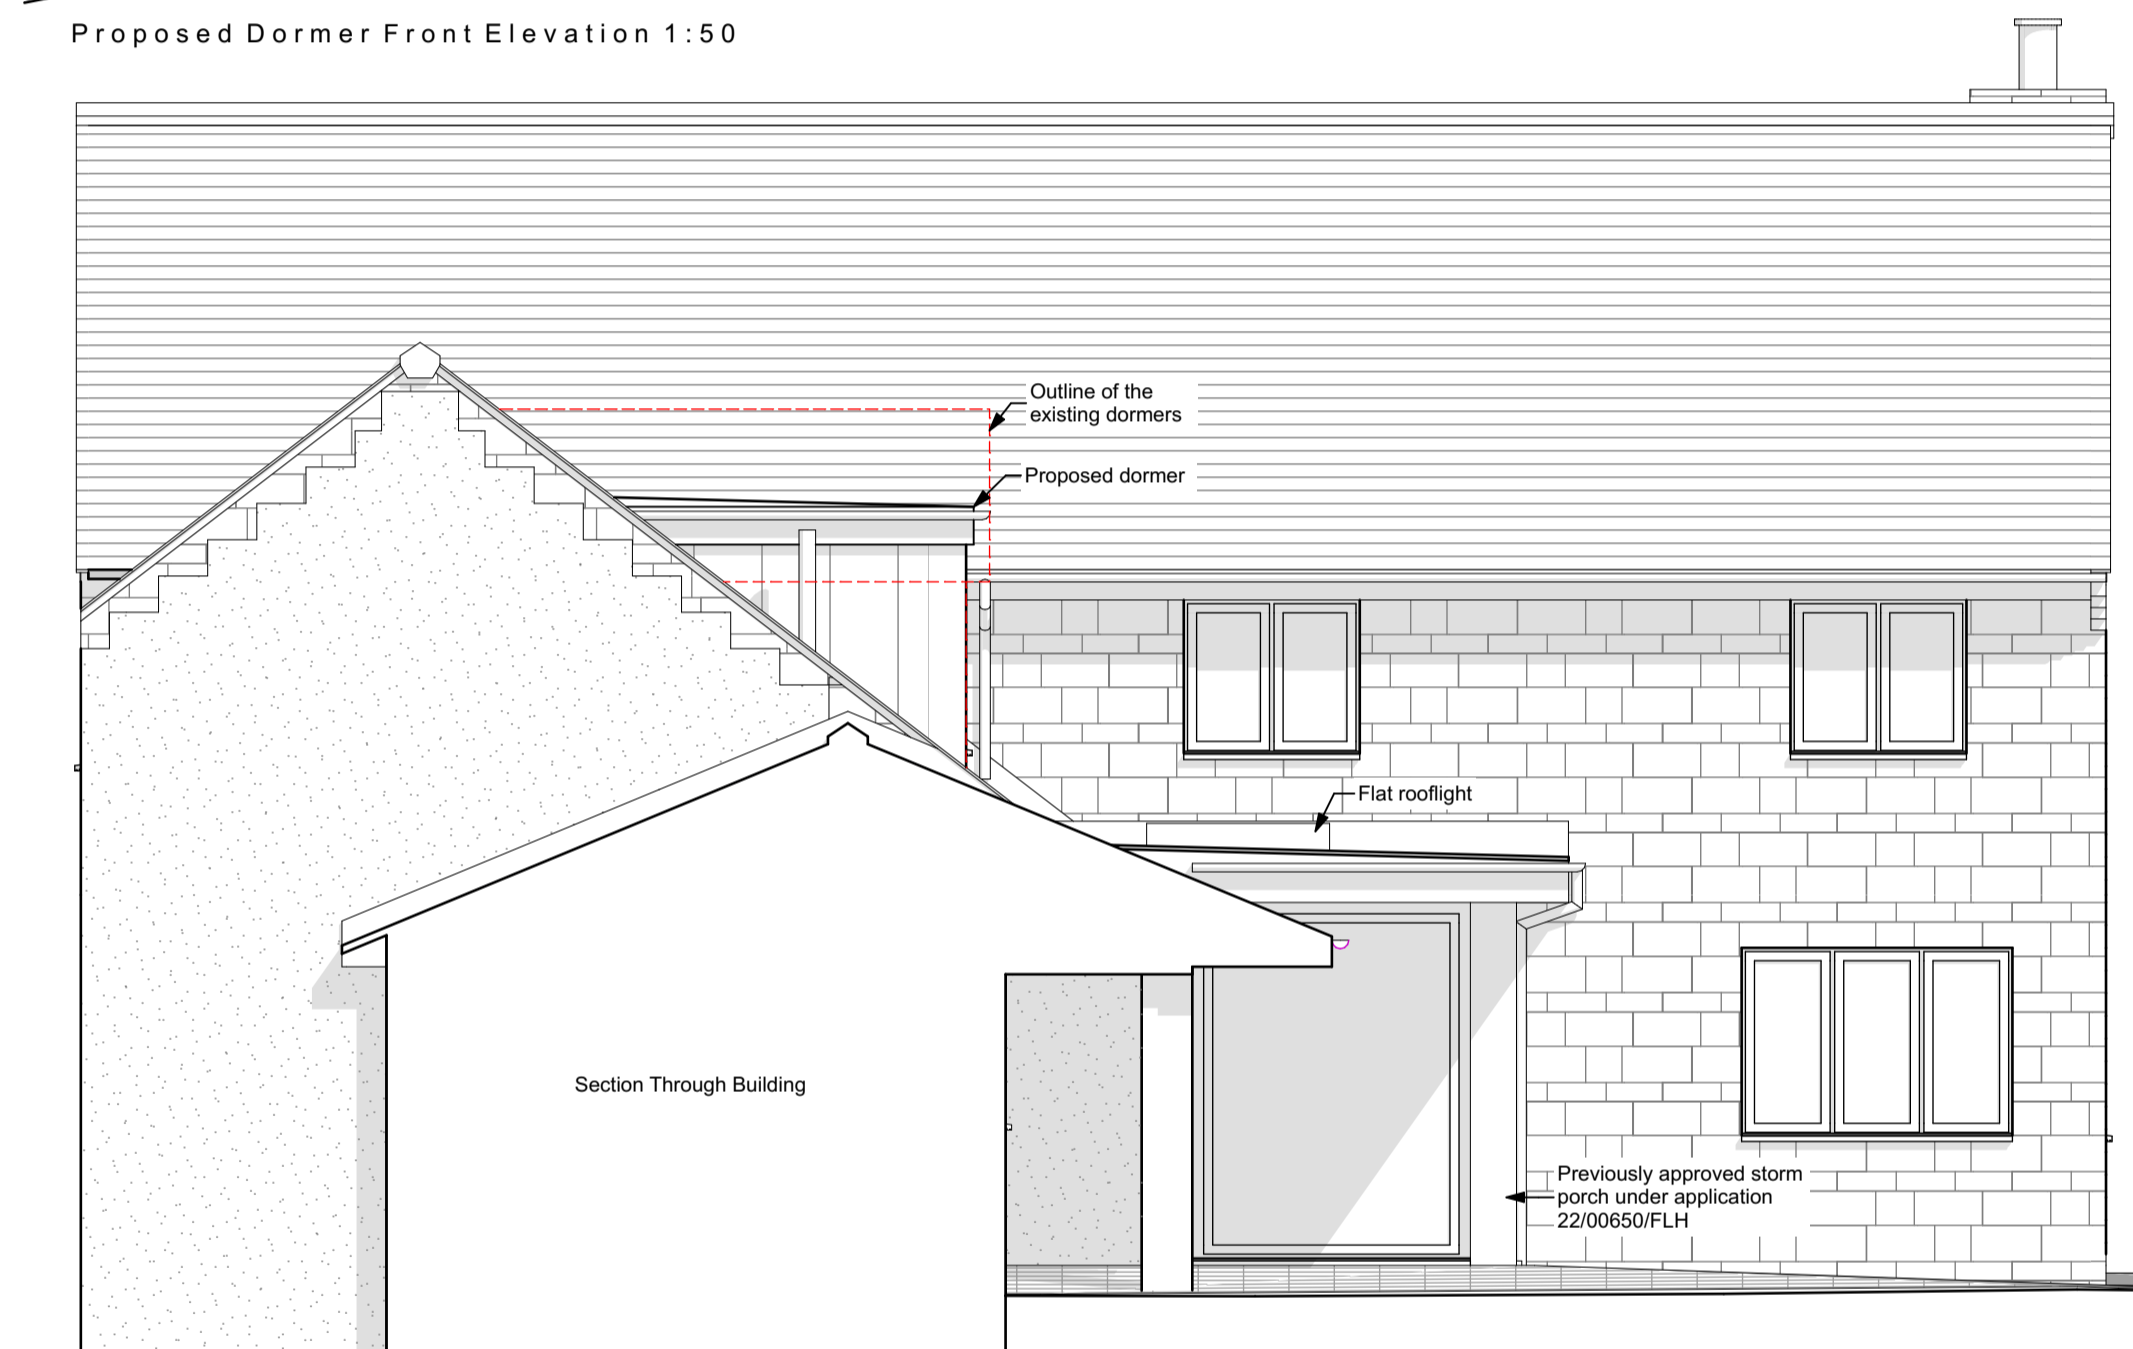


Proposed Dormer Side Elevation 1:50

Material Key:	
	Buff stonework.
	Grey rooftiles.
	White render.
	Dormer flashing.
	Grey aluminium.

Note:
All grey fascias, soffits, gutters & downpipes.
All grey windows and doors.

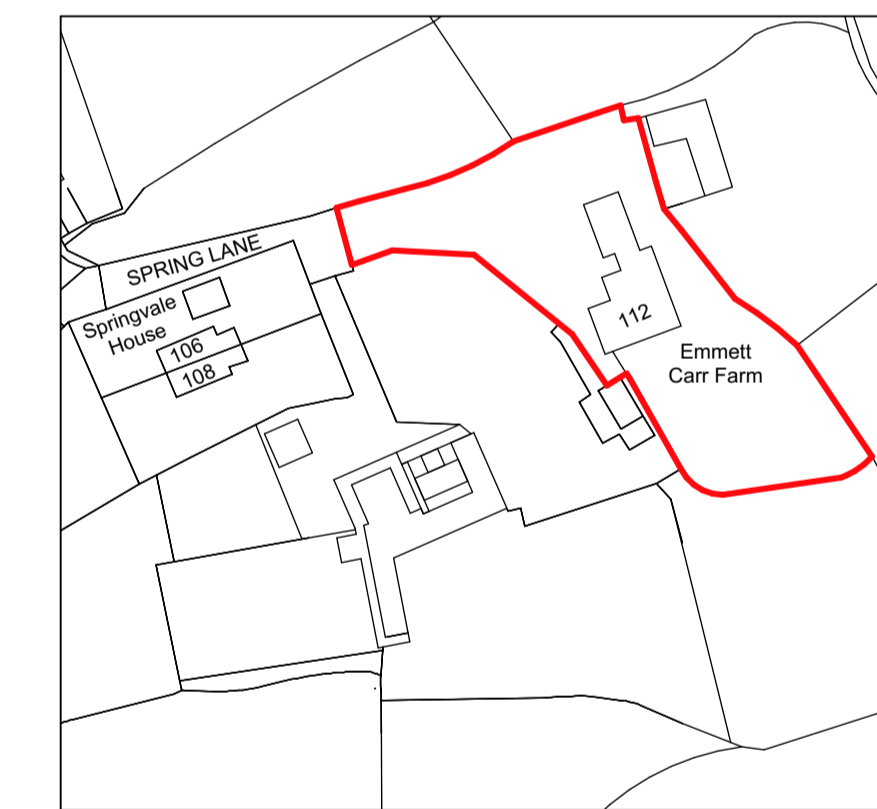

Proposed Site Location Plan 1:1250

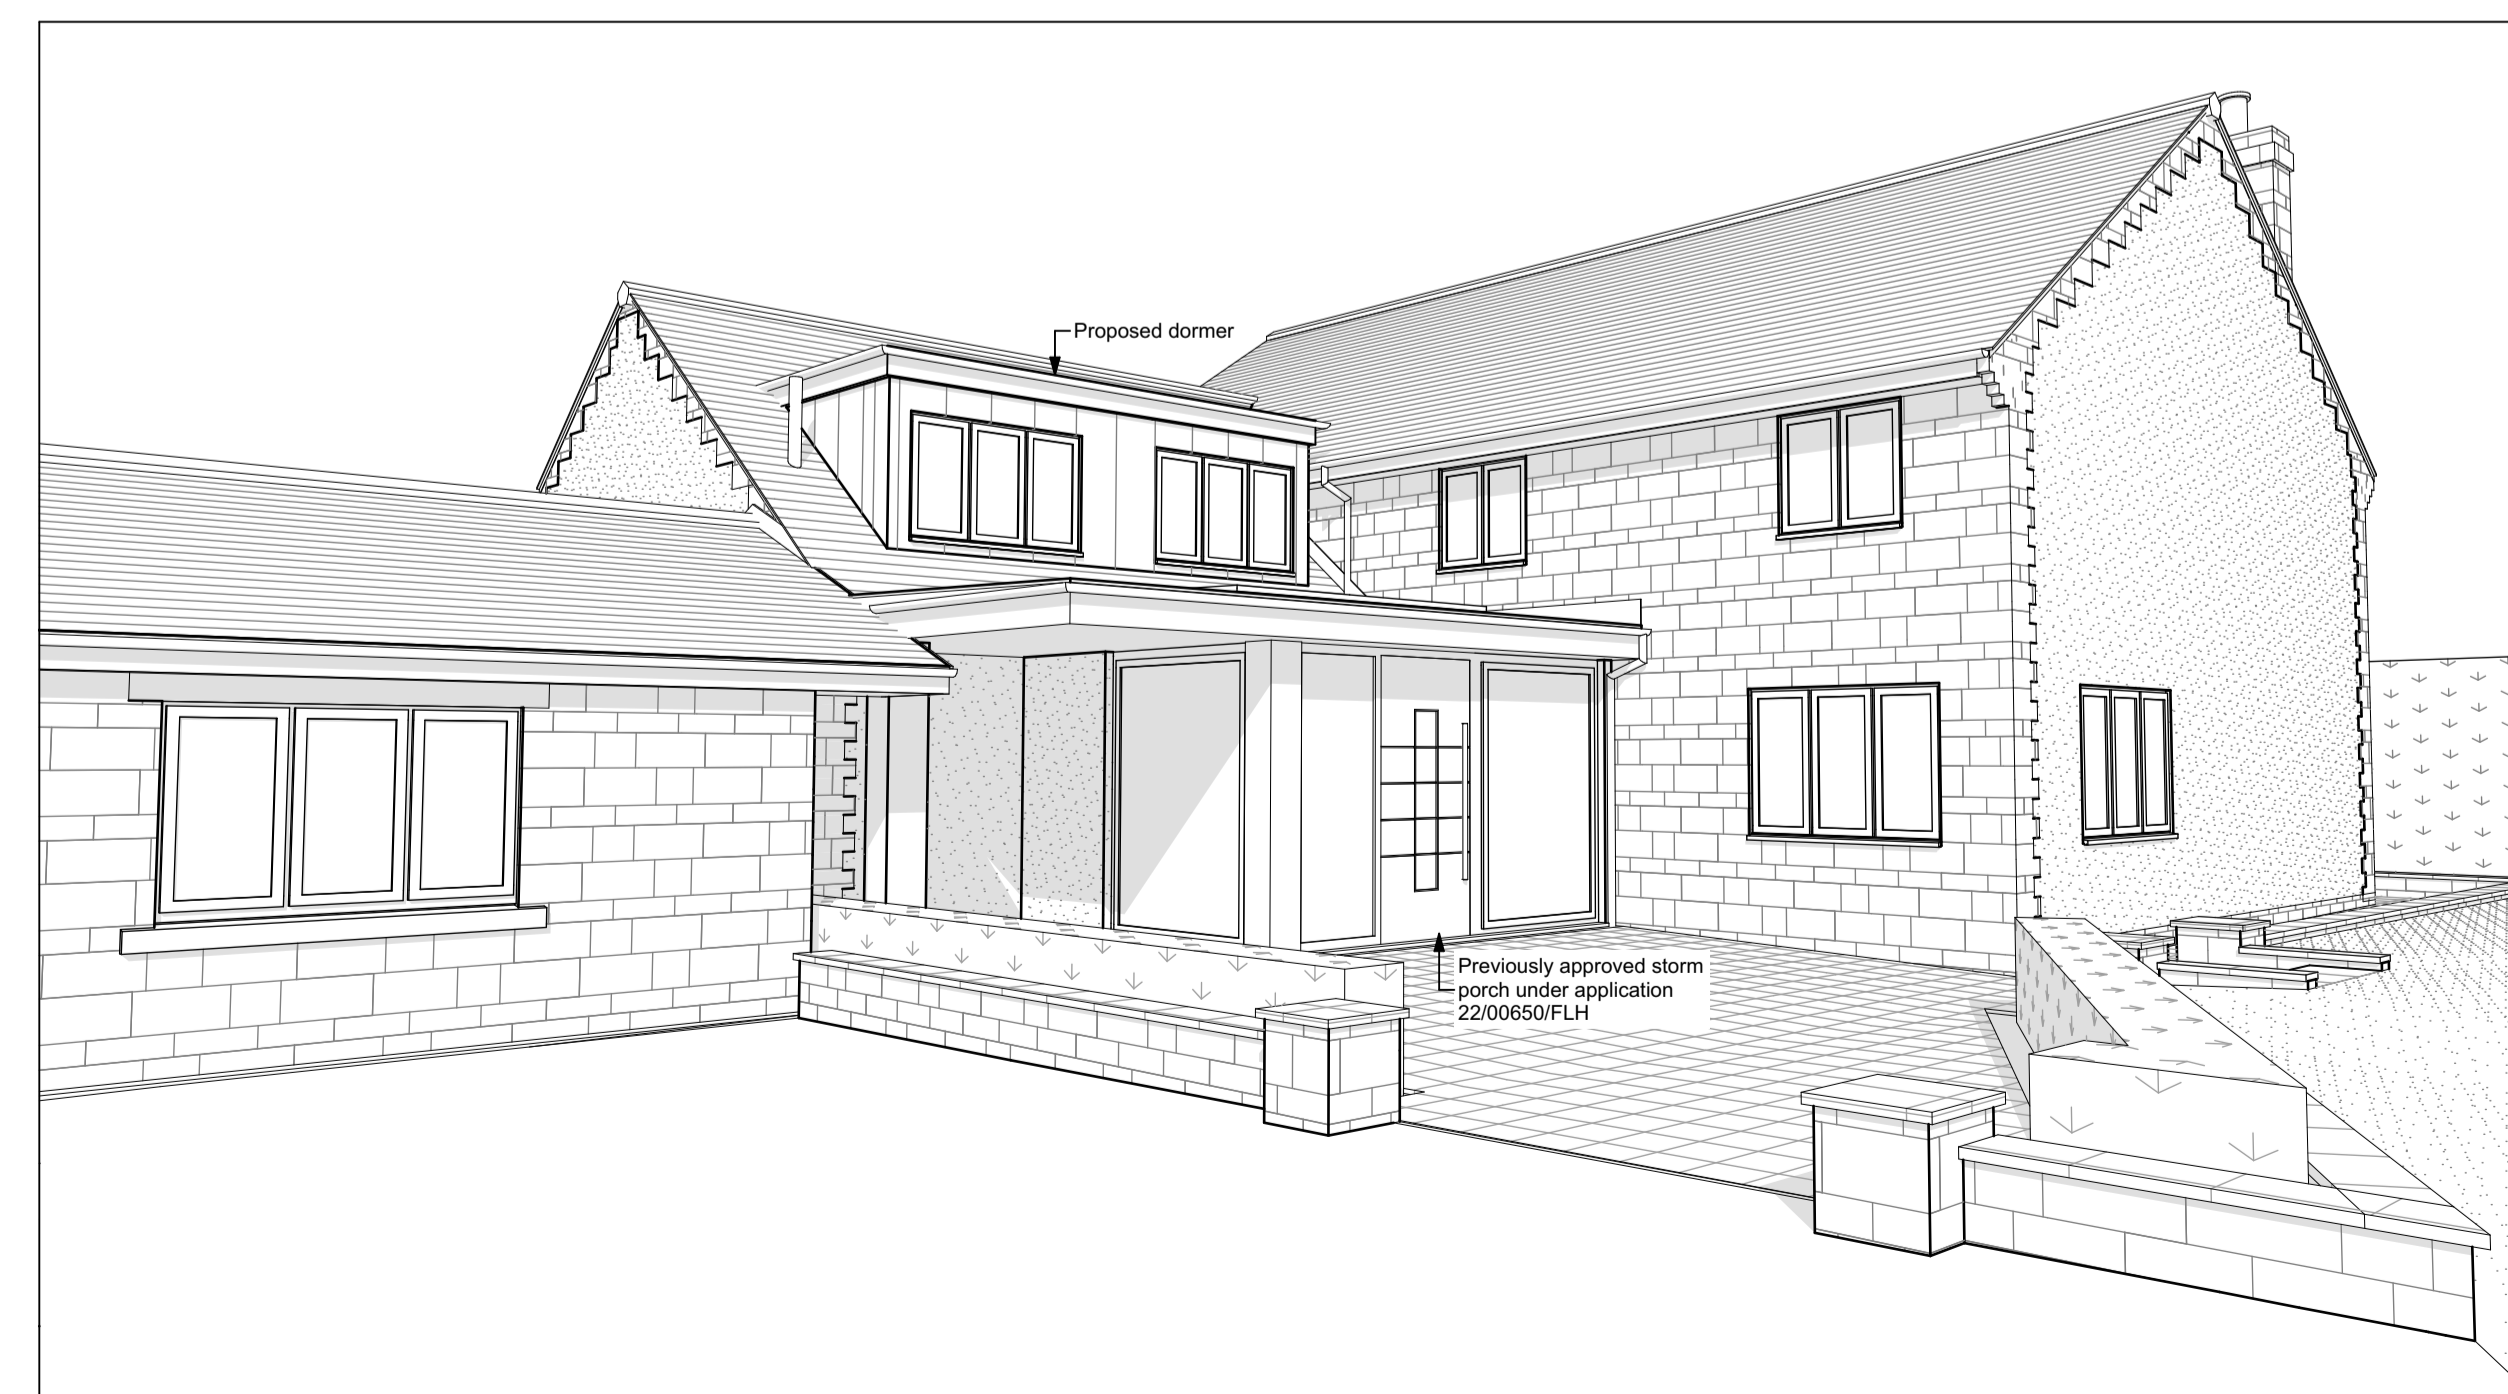

Proposed 3D View (No Scale)



Proposed Site Block Plan 1:500

Project Status: PLANNING ONLY



4 Rushmead Court, Ossett, WF5 0NZ
tel: 01924 275 594
web: www.transformarchitects.co.uk email: info@transformarchitects.co.uk

Project Address: Emmett Carr Farm
Spring Lane
Rennishaw
Sheffield
S21 3WE

Client: Mr & Mrs Wilkinson

Drawing Title: Proposed Arrangements A1

Scale: 1:50, 1:500, 1:1250

Date: 09.04.2024

Drawn By: MNB

Drawing Number: T948 - PL12

Revision: Nil