




EXISTING GROUND FLOOR PLAN

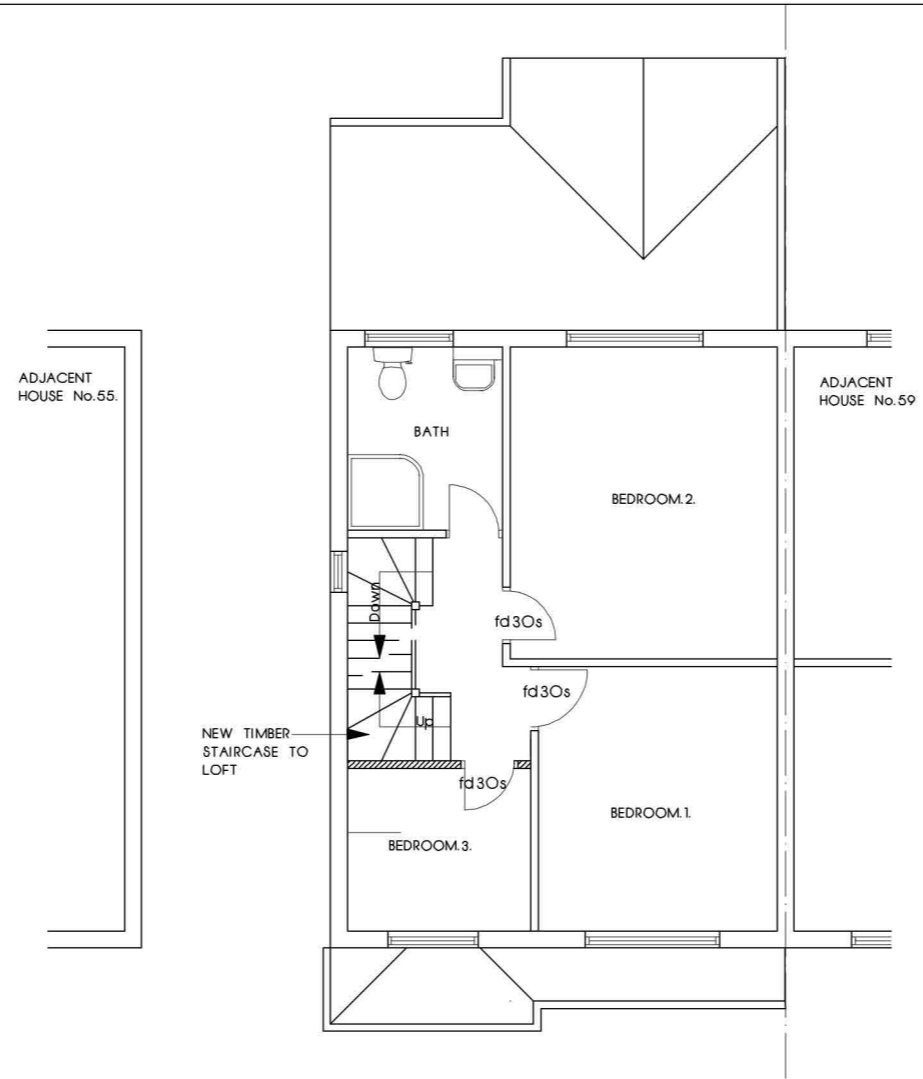

EXISTING FIRST FLOOR PLAN

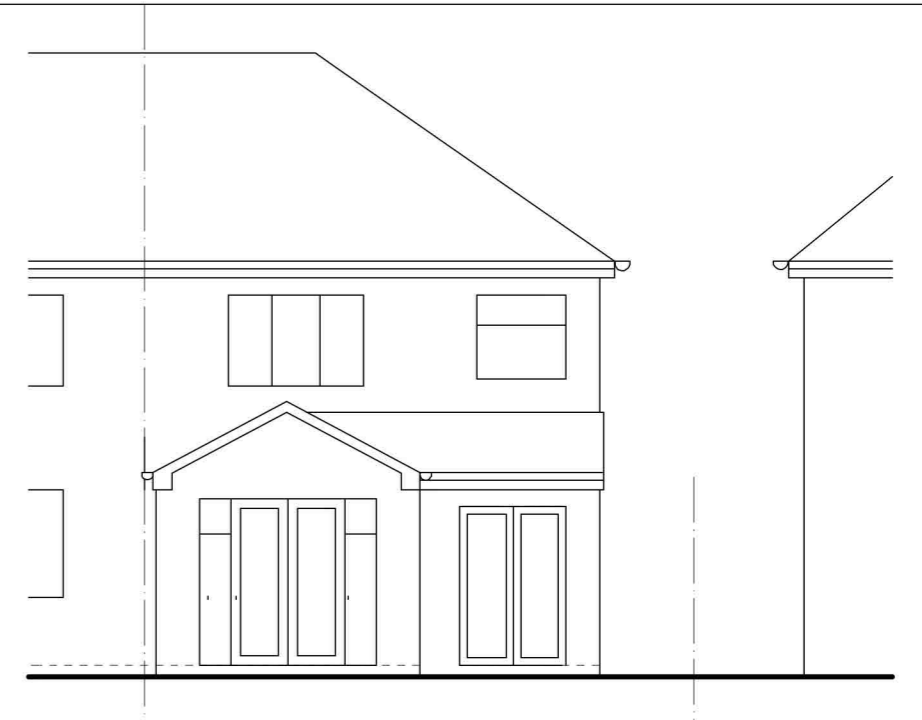


EXISTING REAR ELEVATION

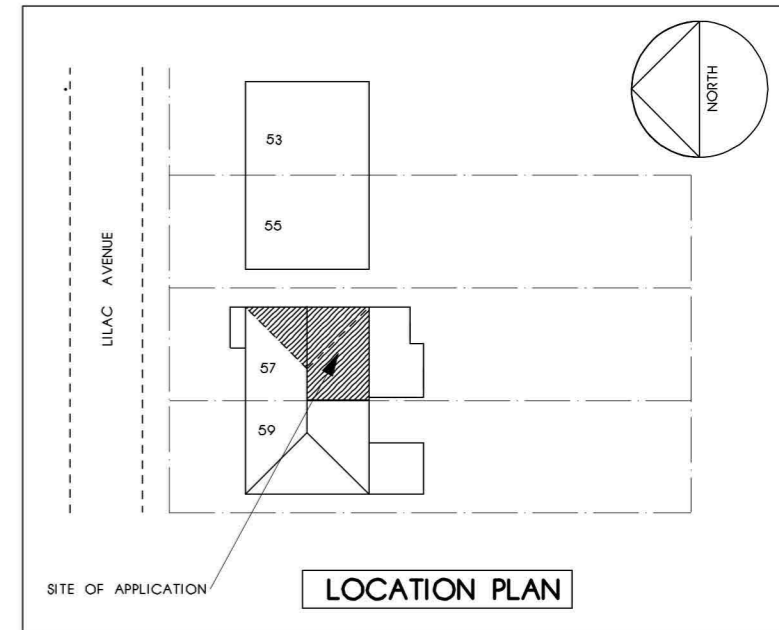


LOCATION PLAN




EXISTING FRONT ELEVATION

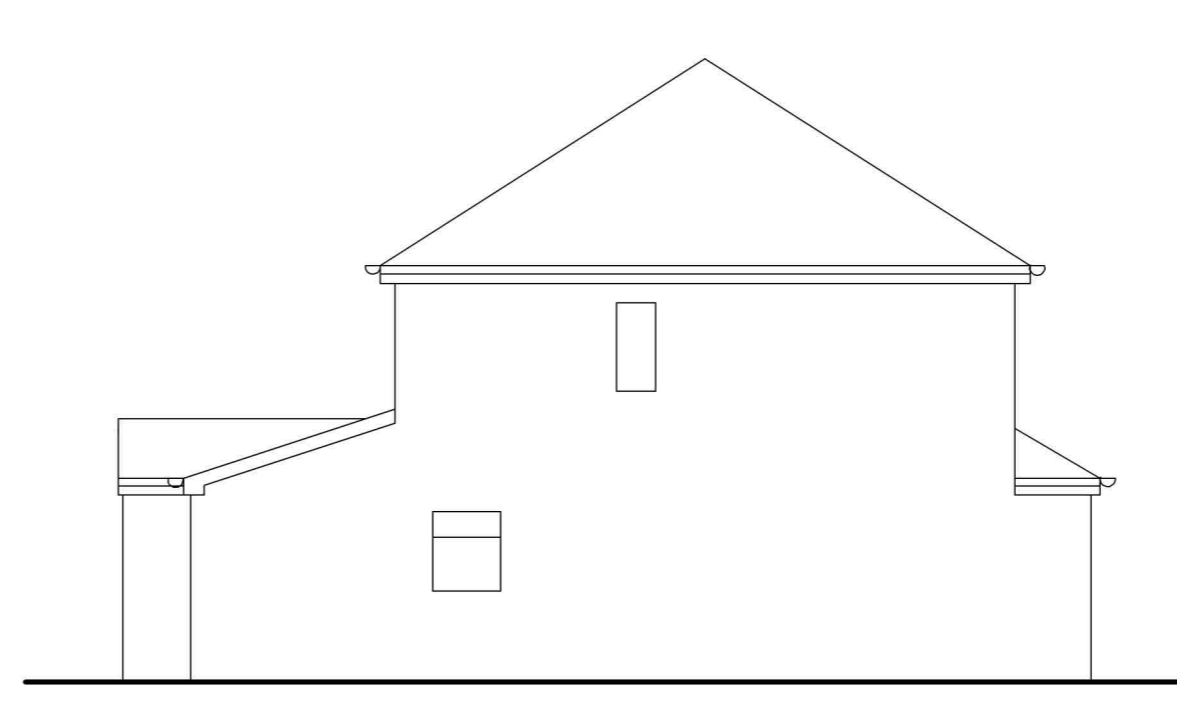

EXISTING SIDE ELEVATION

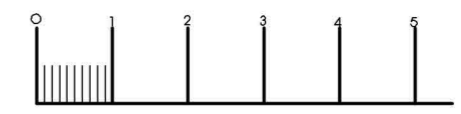

SCALE BAR (Scale 1 : 100 )

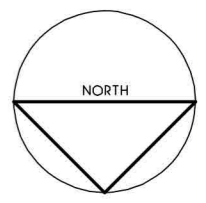

PROPOSED LOFT CONVERSION WITH DORMER  
 AT 57 LILAC AVENUE  
 WALSALL  
 WEST MIDLANDS WS5 4JP

FOR [REDACTED]

SCALE 1 : 100.

DRAWING NUMBER SSD224 - 01