


- This drawing is copyright and should not be reproduced without written permission.
- All dimensions are in millimeters unless otherwise stated and are to be checked on site before work is commenced.
- Client to check that proposals do not contravene or affect covenants or encroach boundaries and that they have good title to land upon which the work is to be done on their behalf.
- All our proposals are subject to confirmation following liaison with the relevant local authorities.

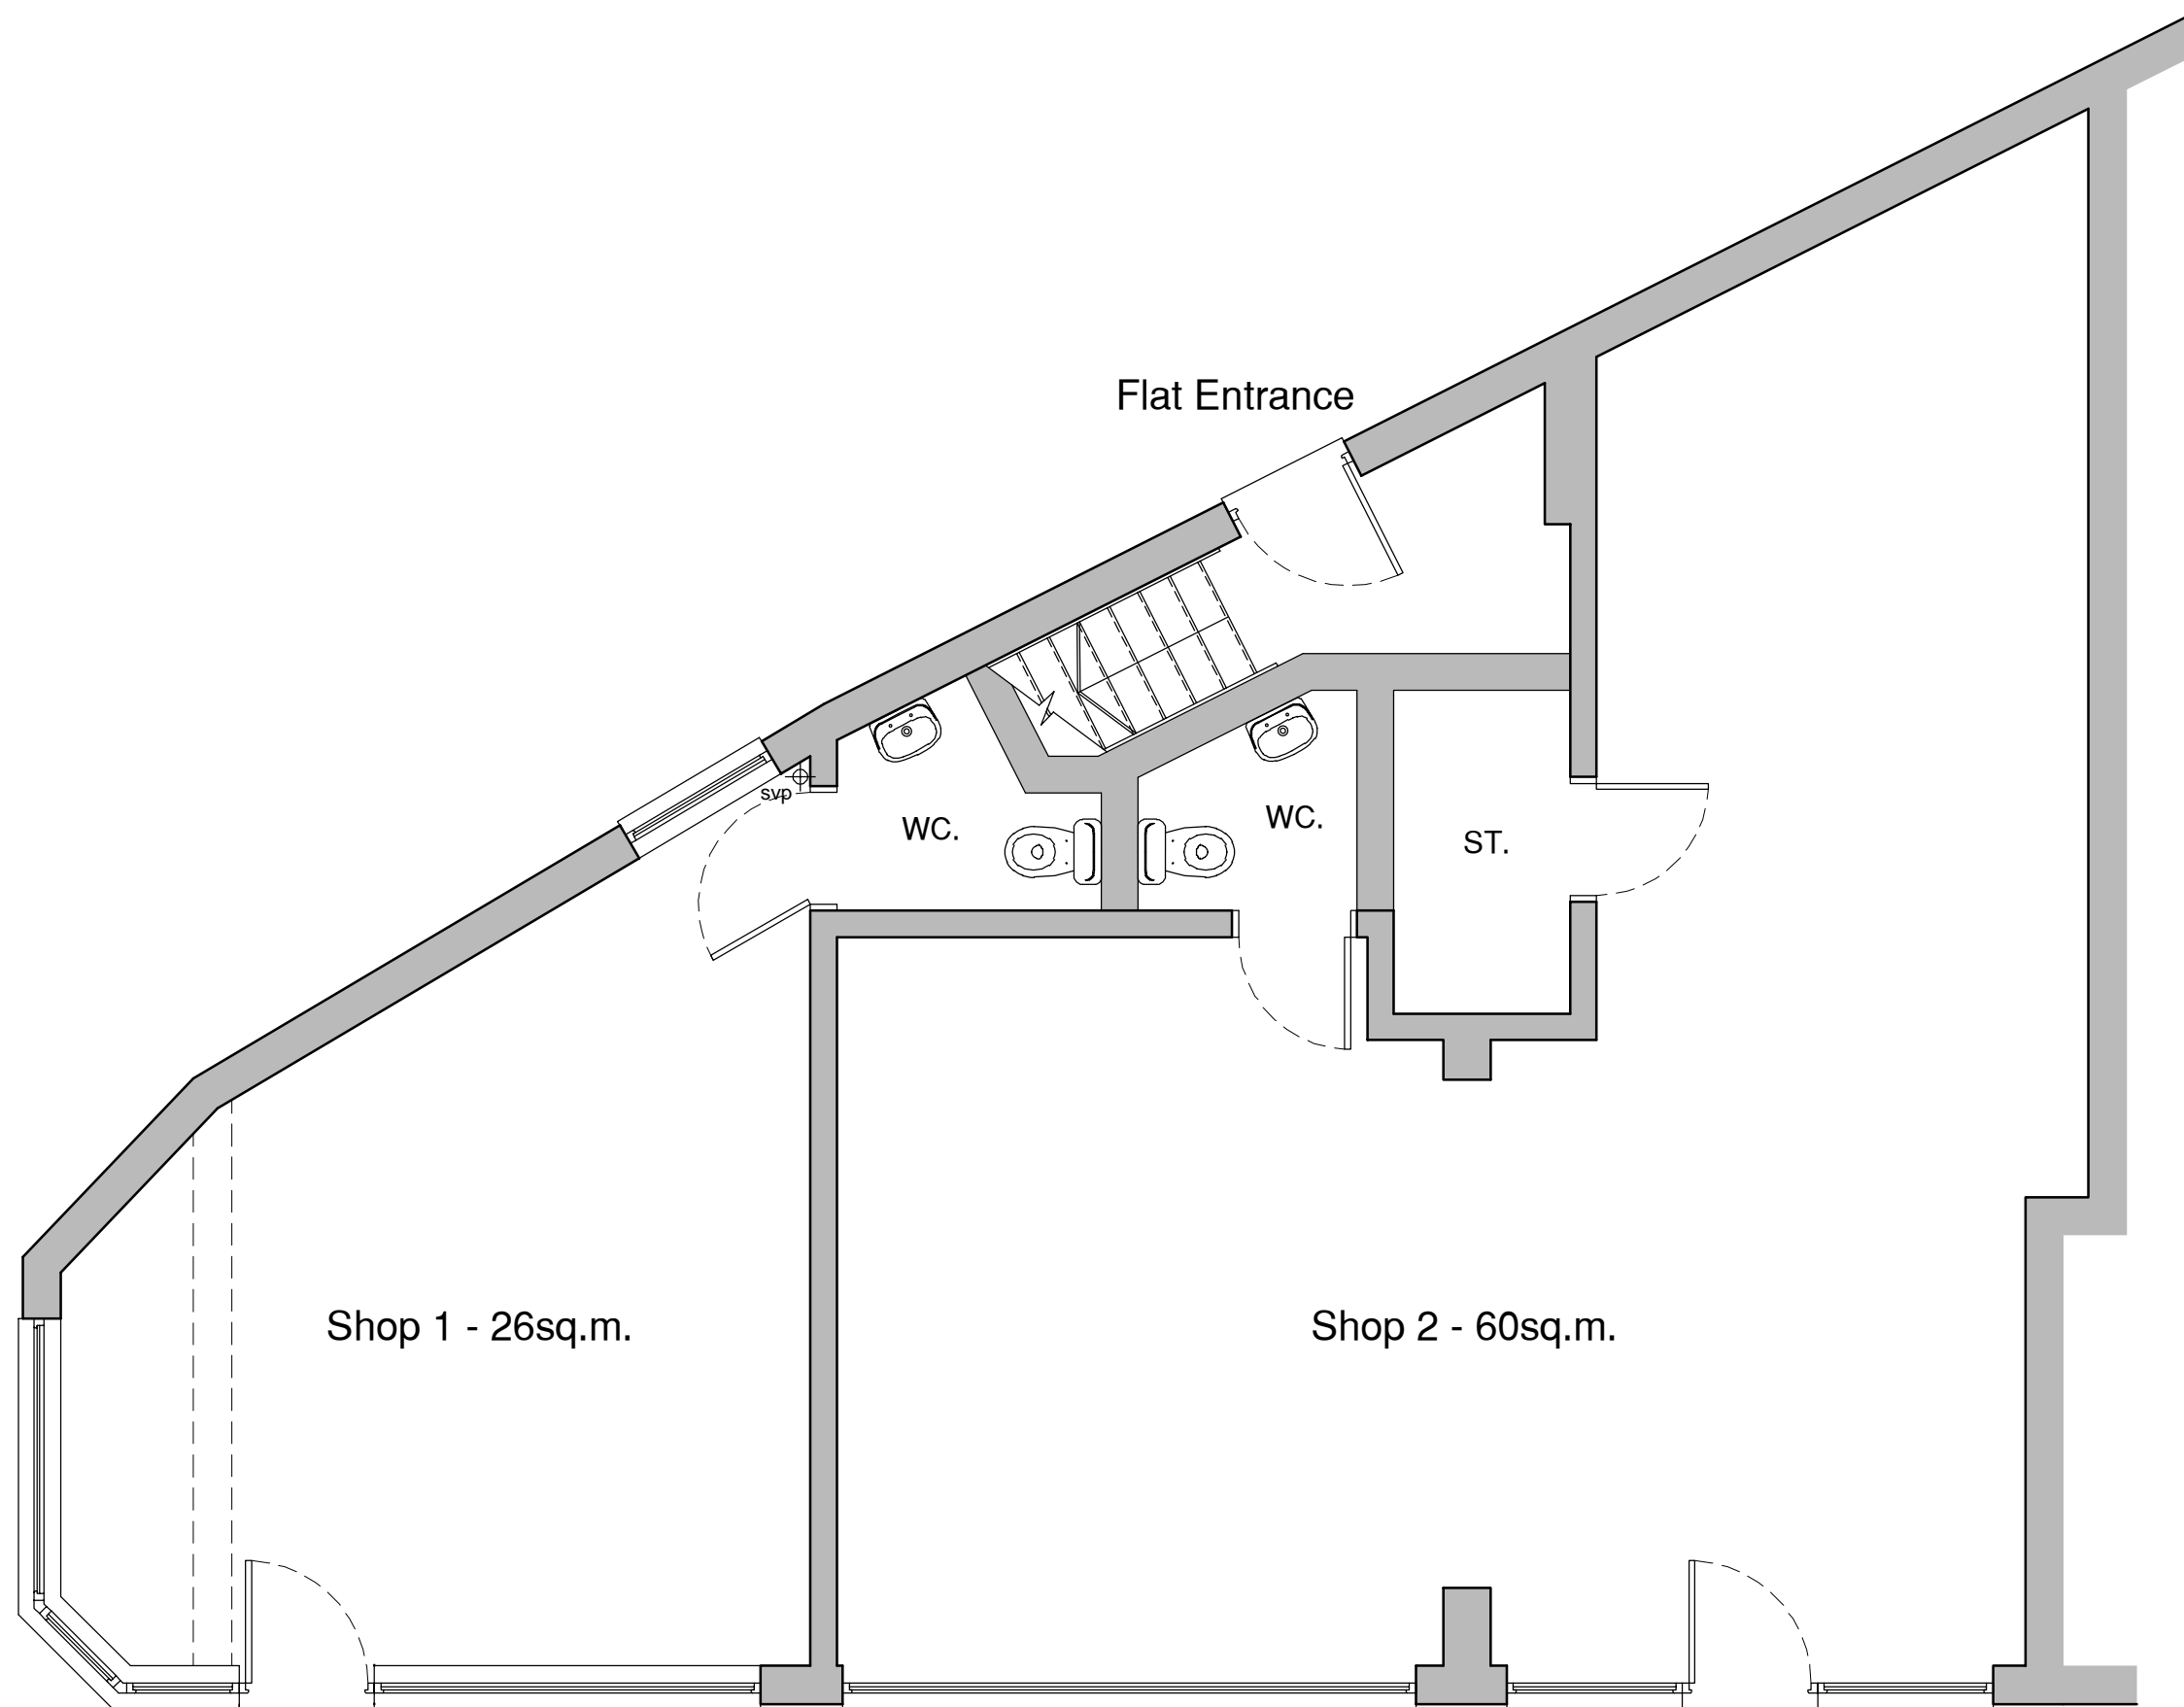

PROPOSED GROUND FLOOR PLAN



2 and 2a Union Street
Wednesbury
WS10 7HD

Proposed Ground Floor Plan

| | |
|-------------------|-----------------------------------|
| Scale : 1:50 @ A3 | Drawing No. : 22094/P04 |
| Date : July 2023 | |
| Drawn : STB | |
| © | |